



Issue	Amendment	By	Date
1	COUNCIL DCA SUBMISSION		22/11/05
2	COUNCIL C/ SUBMISSION		12/11/07
3	WALKER ST OFFSET FROM REMOVED	EL	15/05/08
4	WALKER STREET LEVELS LOWERED	EL	04/05/09
5	WALKER STREET CARBONMAY WIDENED	EL	28/05/09
6	ISSUED FOR CONSTRUCTION	EL	31/08/09
7	COVER SLAB ADDED OVER GAS MAIN	EL	15/09/09

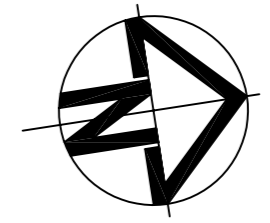

1. In the state of this drawing, the dimensions & architectural drawings only.
2. Changes to be made in construction, with specification.
3. To be made in construction, with specification.
4. All dimensions and/or existing services are to be located and checked prior to commencement of any works.
5. All dimensions and/or existing services are to be located and checked prior to commencement of any works.
6. All dimensions and/or existing services are to be located and checked prior to commencement of any works.
7. The information on this drawing is to be used for Walker Street works only. Refer to other consulting drawings for related site infrastructure works.

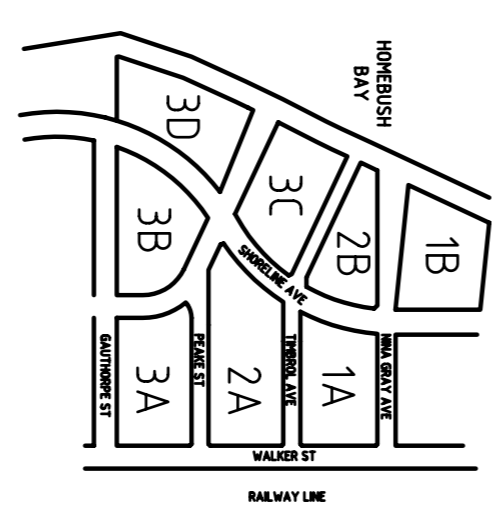

CLIENT
 Billbergia Developments Pty Ltd
 LEVEL 3, WALKER BAY, WALKER ST, RHODES NSW 2138
 TEL: (02) 9281 9000 FAX: (02) 9281 9099

PROJECT
 WATERPOINT
 RHODES NSW 2138

DRAWING TITLE
 SEDIMENTATION AND EROSION CONTROL PLAN SHEET

DATE DRAWN 12/12/07
SCALE 1:500
PROJECT NUMBER 3191
DRAWING NUMBER C241-v7
ISSUE 7