

LEGEND


BILLBERGIA LOT

	1500 on ground >2m = 3120m ²
	1500 on ground < 2m = 81m ²
	1500 on slab > 2m = 900m ²
	1500 on slab < 2m = 25m ²
	1000 on slab > 2m = 958m ²
	1000 on Slab < 2m = 361m ²
	300 on slab > 2m = 1981m ²
	300 on slab < 2m = 31m ²

OLD ROAD RESERVE

	1500 on ground >2m = 1211m ²
	1500 on ground < 2m = 30m ²

RHB LOT (TBA)

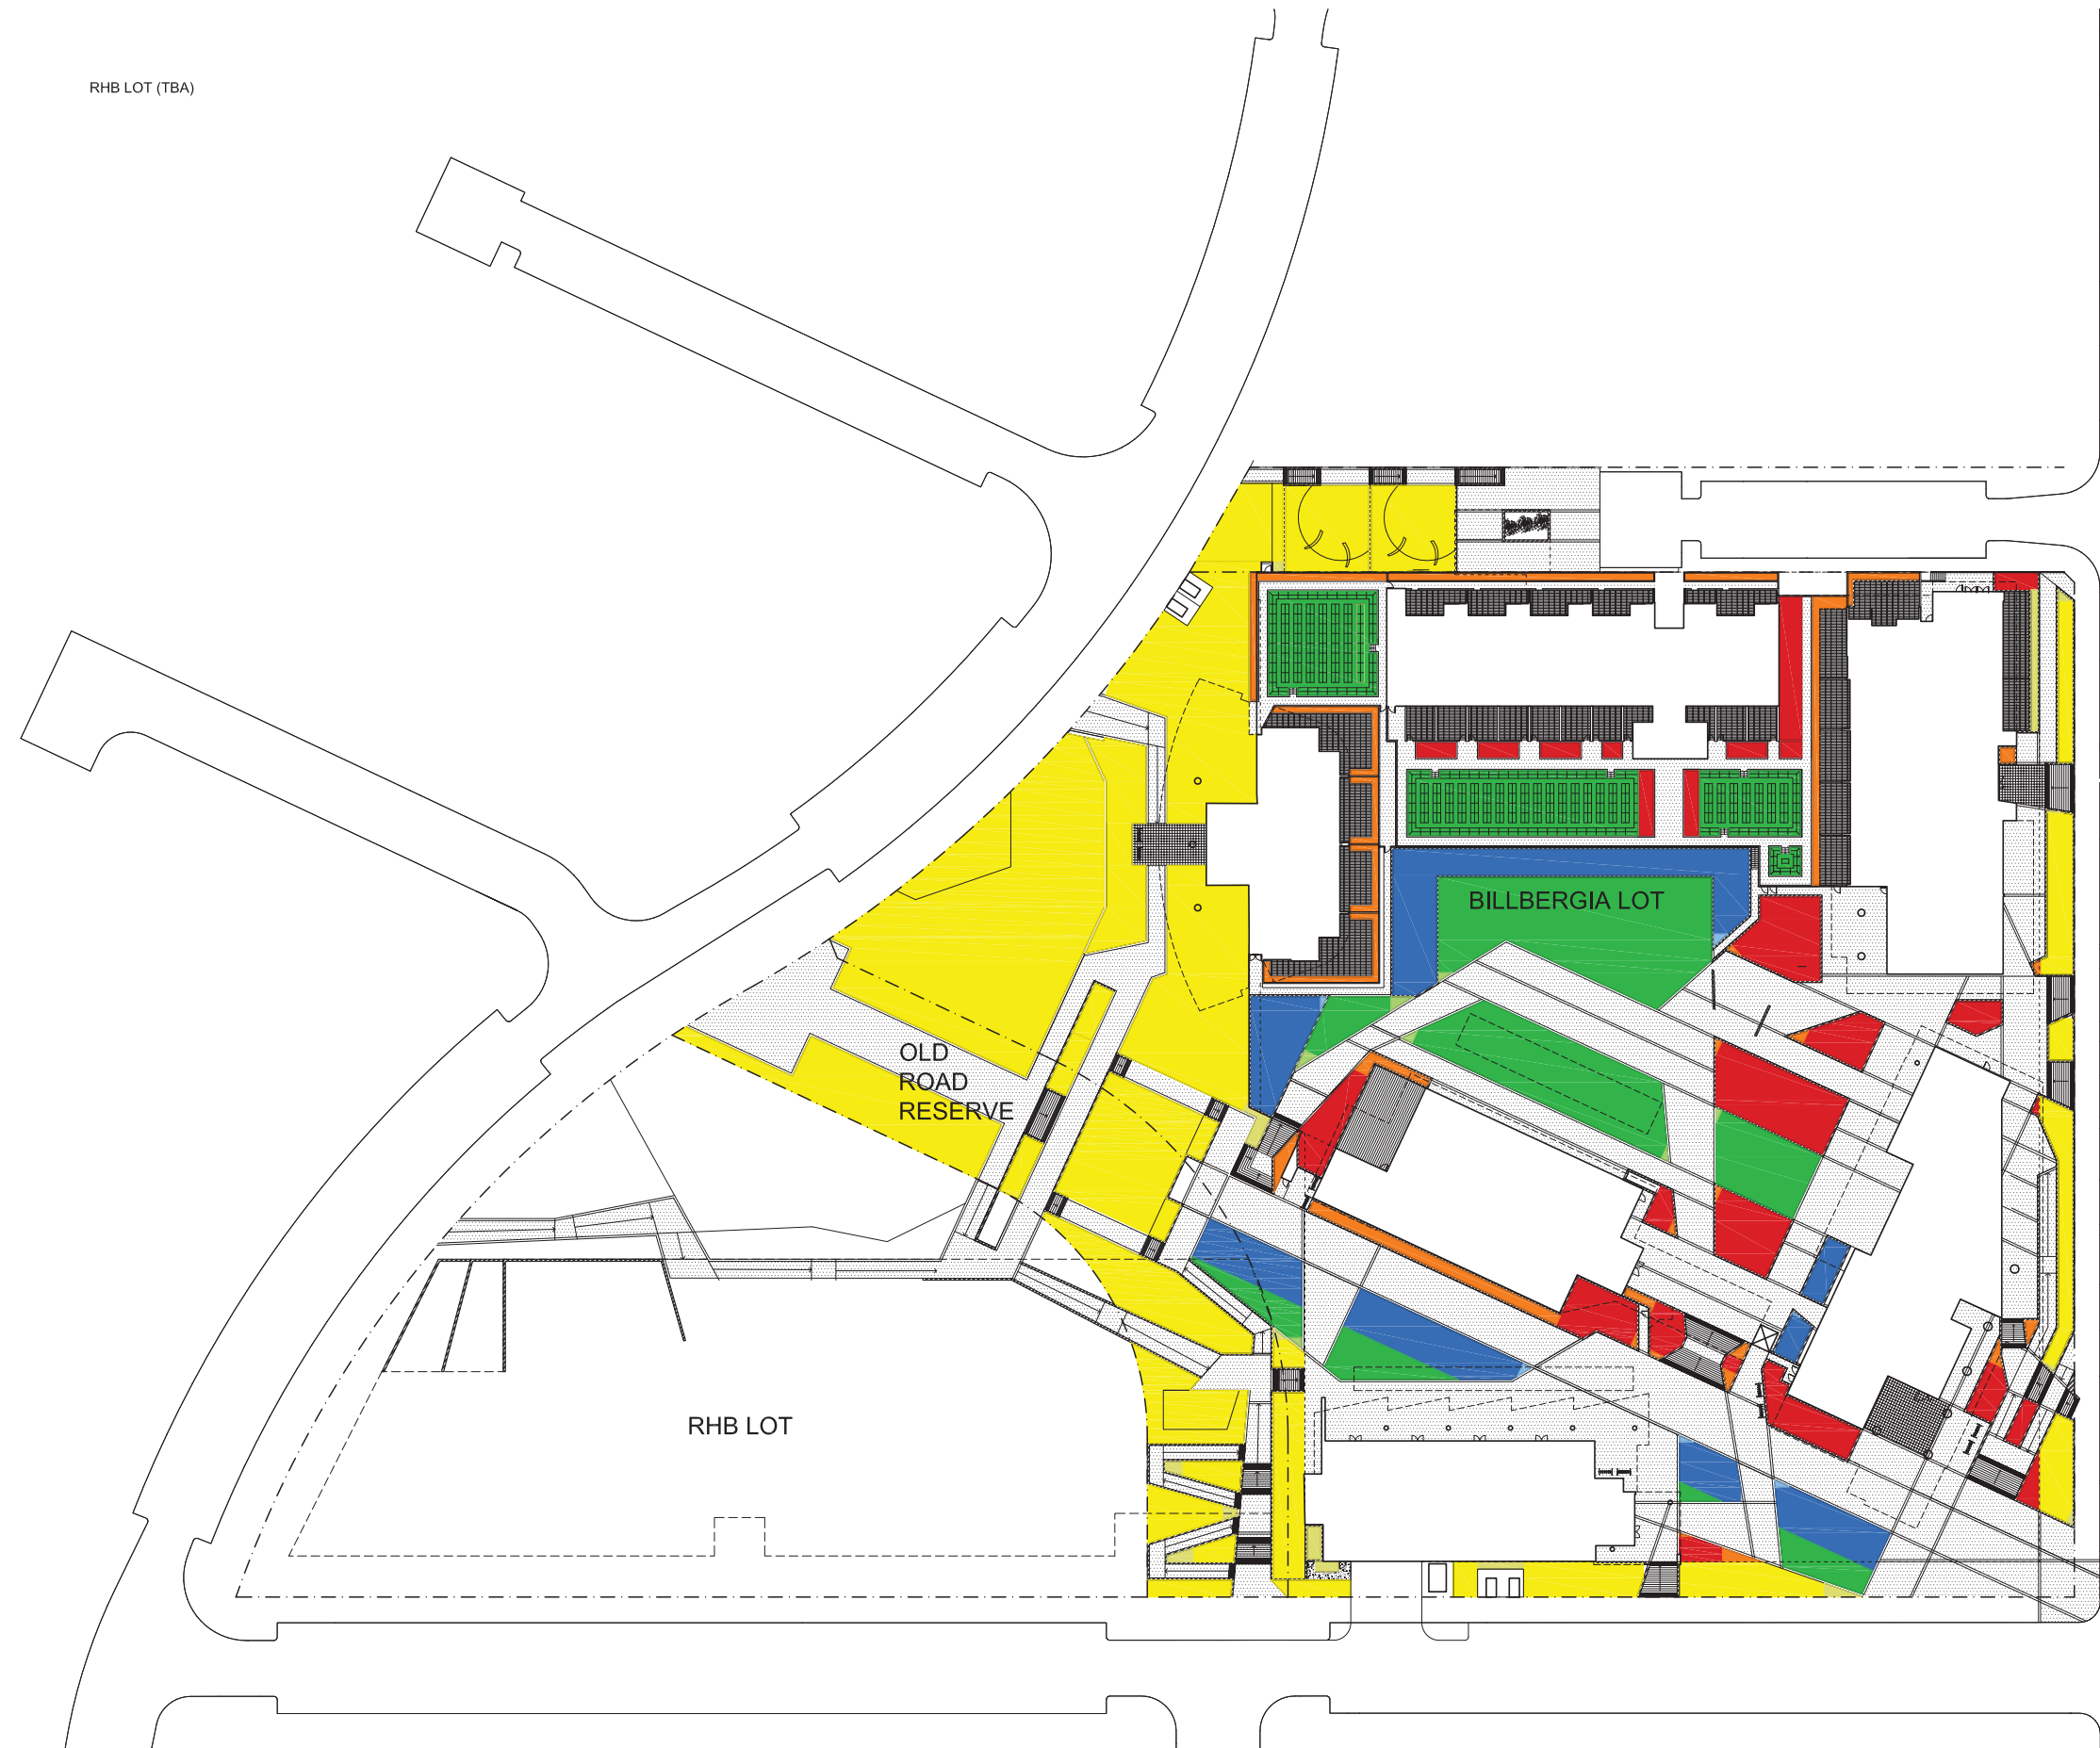

SITE IMAGE
Landscape Architects

Stage 2A + 3A - Walker St, Rhodes

SOIL DEPTH PLAN

DRAWING NO: C502
ISSUE: A
DATE: 16.11.2010

CLIENT:
ARCHITECT:
SI JOB NO:

Billbergia
SJB Architects
SS10-2255