


In accepting and utilizing this document the recipient agrees that SJB Architects (NSW) Pty. Ltd. ACN 081 084 724 T/A SJB Architects, retain all common law, statutory law and other rights including copyright and intellectual property rights. The recipient agrees not to use this document for any purpose other than its intended use, to waive all claims against SJB Architects resulting from unauthorised changes, or to reuse this document on other projects without the prior written consent of SJB Architects. Under no circumstances shall transfer of this document be deemed a sale. SJB Architects makes no warranties of fitness for any purpose.

The Builder/Contractor shall verify job dimensions prior to any work commencing. Figured dimensions shall take precedence over scaled work.

Rev.	Date	Revision
A	12/11/2010	DA Test of Adequacy
A-1	22/02/2011	Preferred Project

EXTERNAL FINISHES	
<b>CONCRETE</b>	
CN1	Concrete natural finish
CR1	Concrete render finish
RF1	Roof Finish - Gravel
<b>MASONRY</b>	
PF1	Texture applied finish - White
PF2	Texture applied finish - Light Warm Grey
PF3	Texture applied finish - Dark Grey
ST1	Stone cladding - Stacked grey colour
ST2	Stone cladding - Sandstone Finish
<b>GLAZING</b>	
GL1	Clear Glass Windows
GL2	Lowered Clear Glass Windows
GL3	Obscure Glazing Balustrade
GL4	Feature Coloured Glass
GB1	Clear glass balustrade with Metal handrail
WG	Wintergarden
<b>METALWORKS</b>	
MB1	Metal balustrade - Steel Galvanised
MF1	Metal Finish - Window + Door frames
MF2	Metal Finish - Shading blades
MF3	Metal Finish - Louvre screen
MS1	Metal Finish - Plant Screening
<b>TIMBER</b>	
TC1	External cladding - Timber Boards
TB1	Timber Floor Boards - Natural Stain

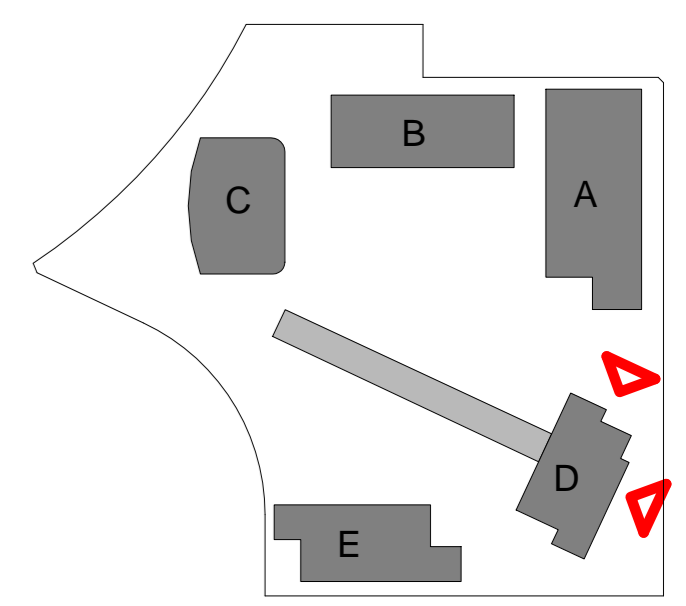

Client  
Project  
**STAGE 2A + 3A  
WALKER ST.  
RHODES**  
for  
Billbergia Developments


Drawing Name  
**Elevations - BLDG D  
North & East**

Date: 08/12/10  
Scale: 1 : 200  
Sheet Size: @ B1

Reg No. Drawn: Author: JP

Job No. Drawing No. Revision  
**4410 A-0508 A-1**

**SJB Architects**  
Level 2, 490 Crown St  
Sunny Hills NSW  
2010 Australia  
T 61 2 9380 9811  
F 61 2 9380 9822  
www.sjb.com.au  
Norman Architects  
Adam Hadzow 7188  
John Pradel 7004

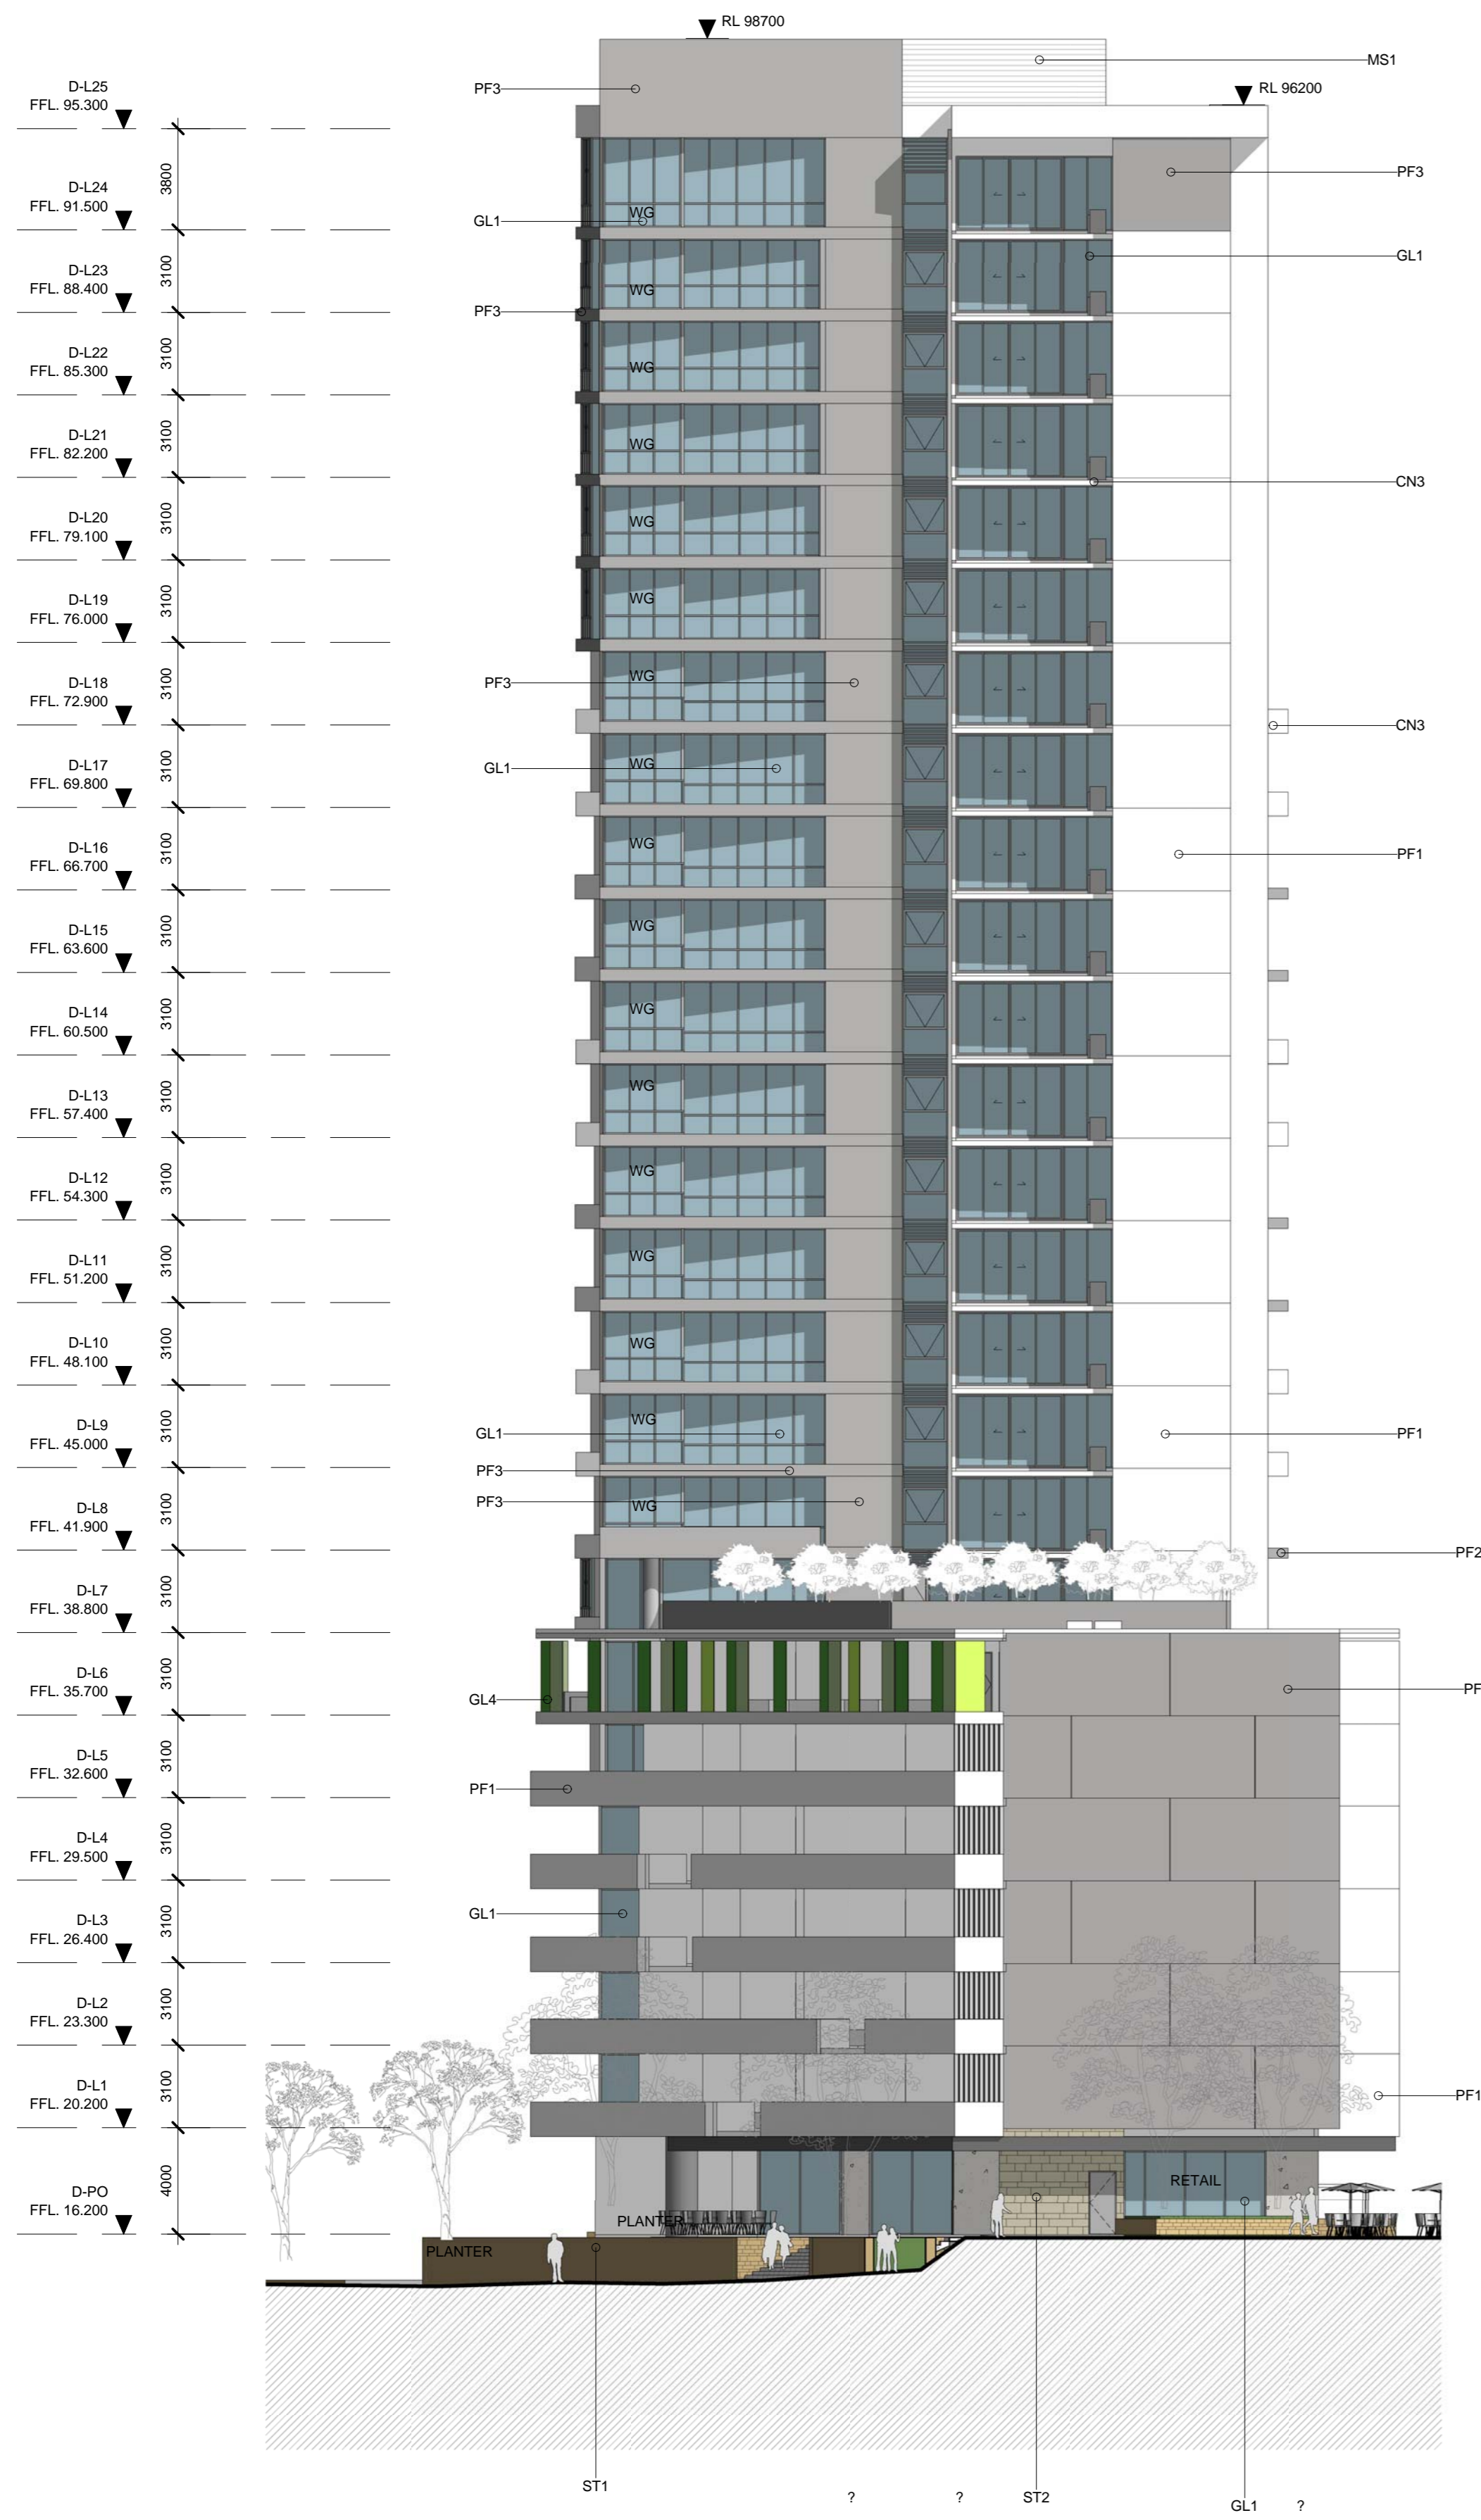

**1 ELEVATION**  
A-0201 BLDG D - NORTH 1 : 200



**2 ELEVATION**  
BLDG D - EAST 1 : 200