


S75W - FOR APPROVAL

Rev.	Date	Revision
A	12/11/2010	DA Test of Adequacy
A-1	22/02/2011	Preferred Project
A-2	15/04/2012	S75W - March 2012

NOTE:
ALL INTERNAL RL'S REPRESENT
STRUCTURAL SLAB LEVEL TYPICALLY.

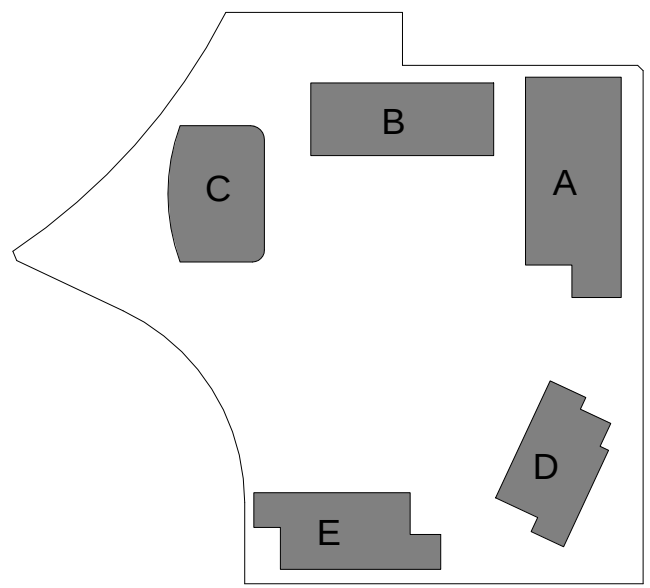

Client



Billbergia
creating communities®

Project

STAGE 2A + 3A
WALKER ST.
RHODES
for
Billbergia Developments

Drawing Name

Level 16 Plan

Date Scale Sheet Size

18.04.2012 1 : 250 @ B1

Reg No. Drawn Chk.

BS/NH JP

Job No. Drawing No. Revision

4410 A-0213 A-2

