




S75W - FOR APPROVAL		
Rev.	Date	Revision
A	12/11/2010	DA Test of Adequacy
A-1	22/02/2011	Preferred Project
A-2	15/04/2012	S75W - March 2012

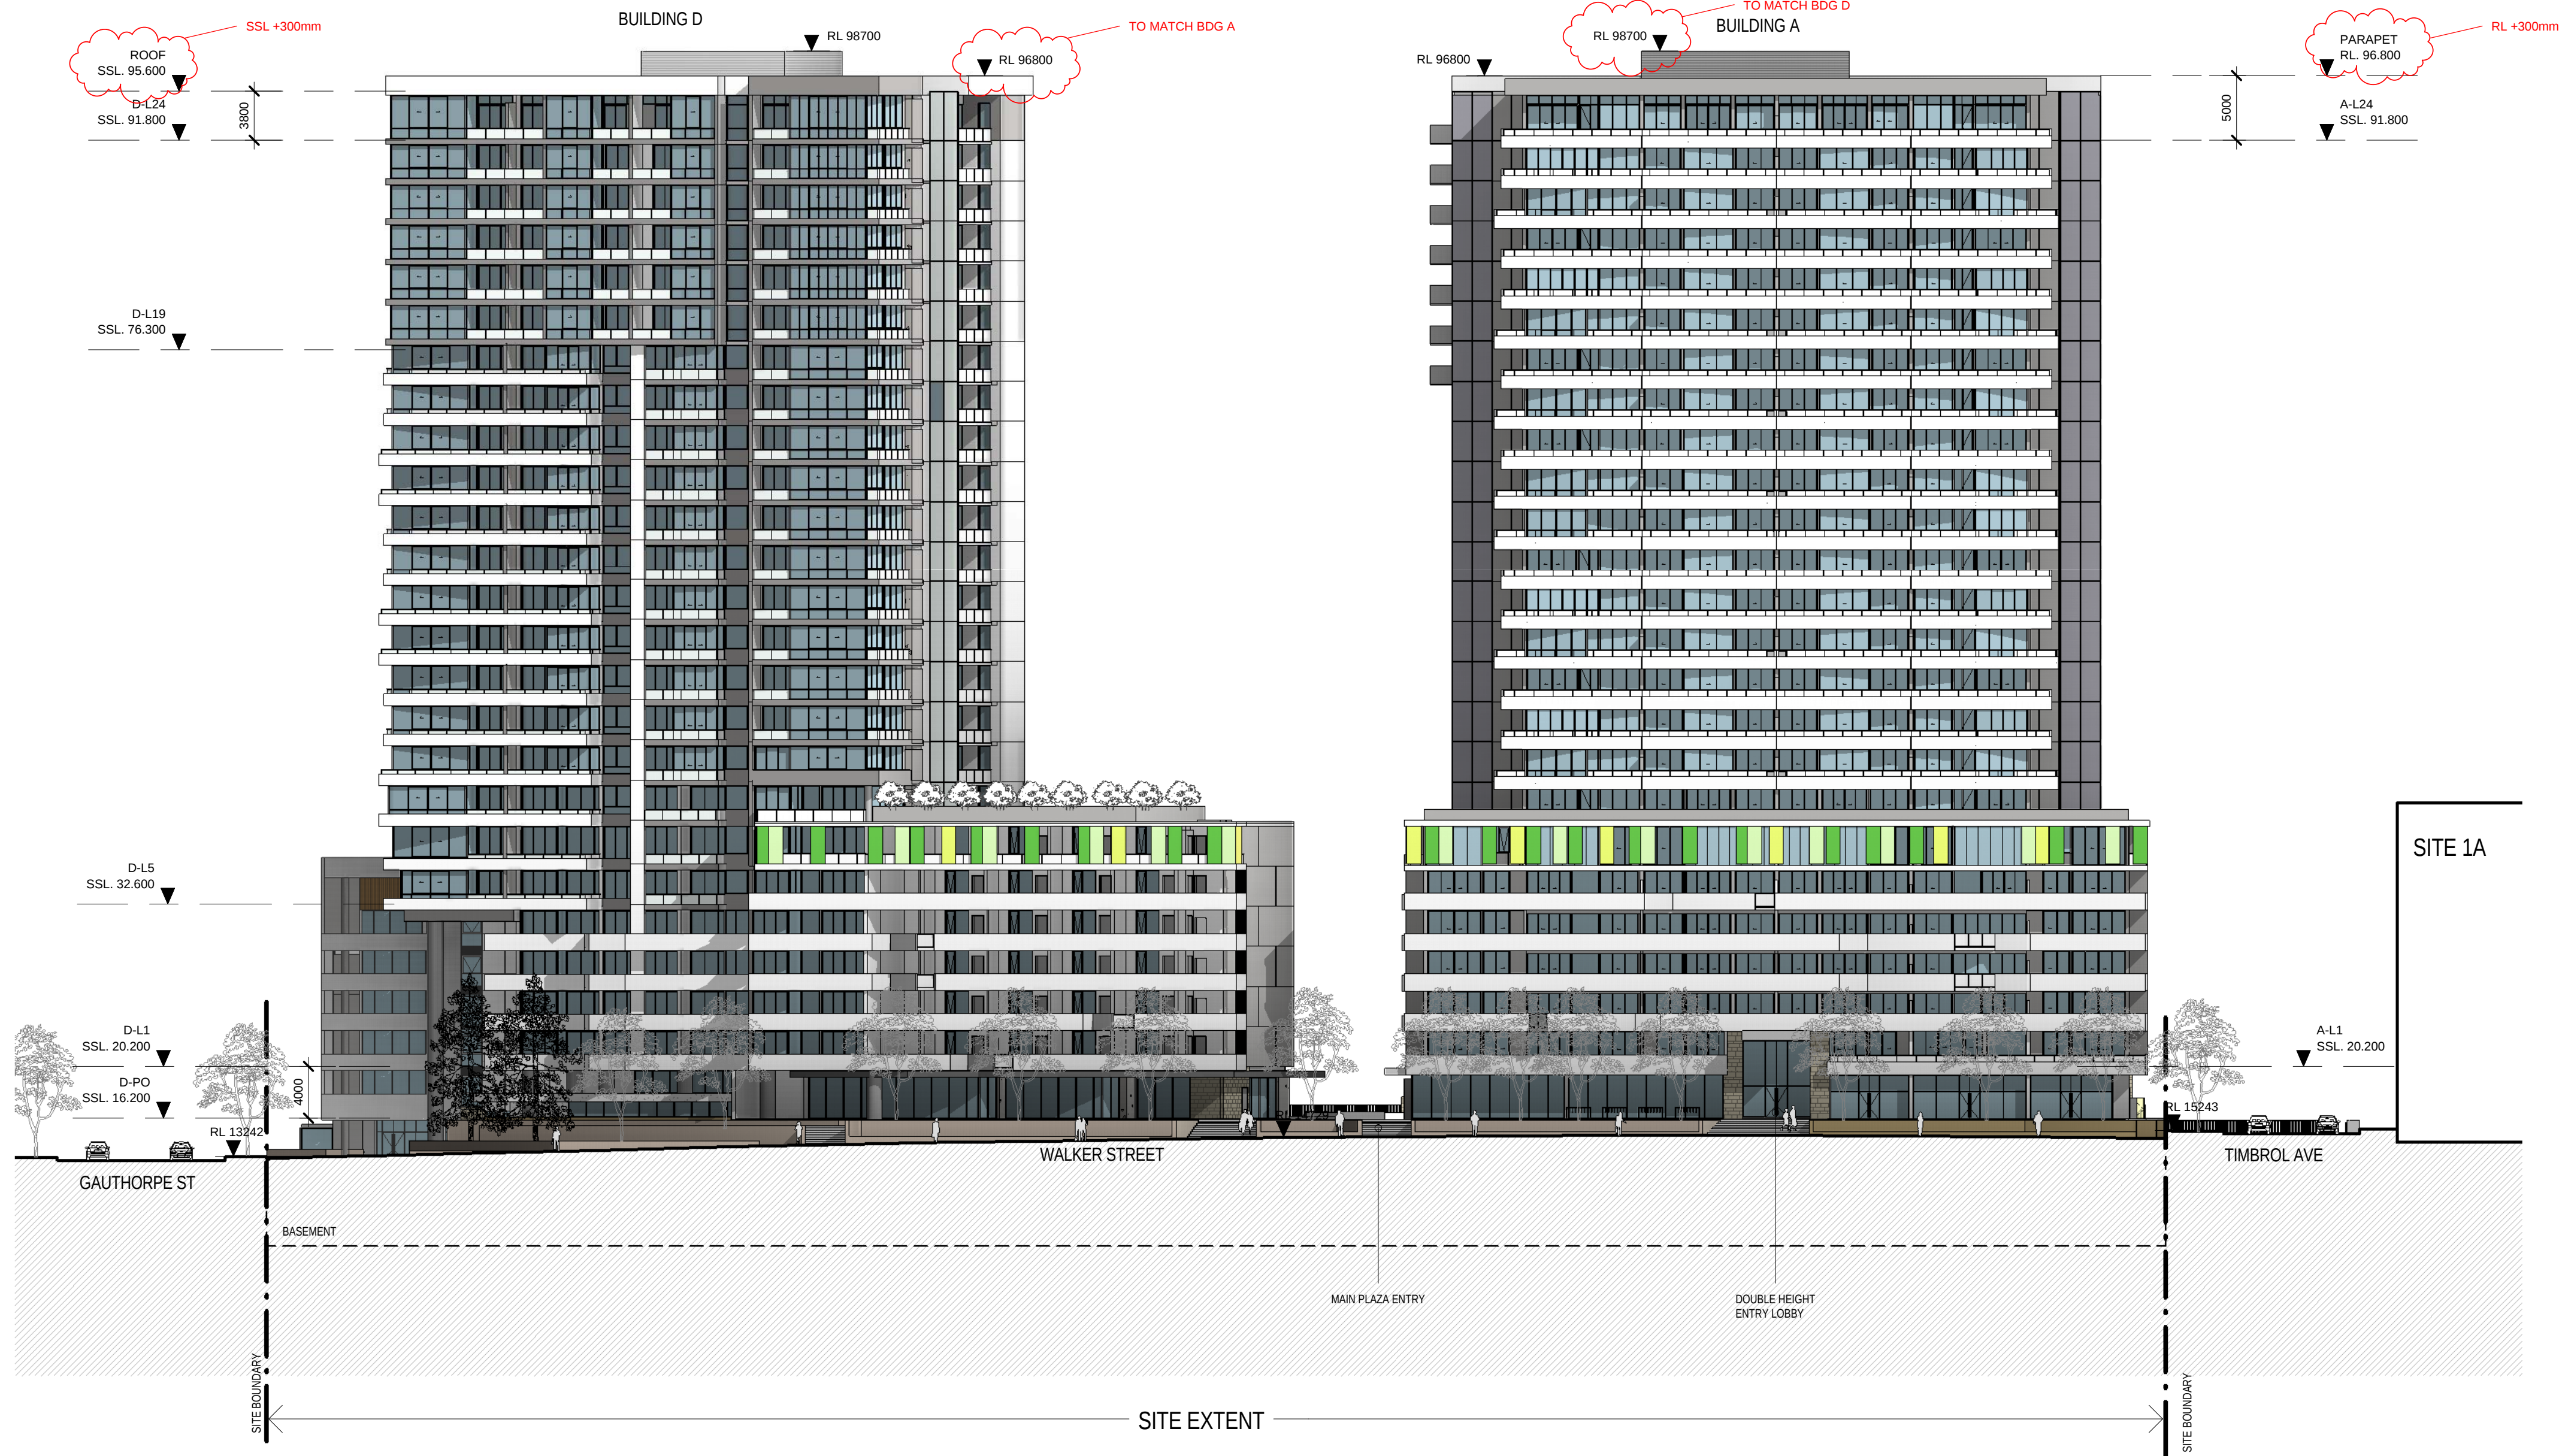

1 ELEVATION
Walker Street Elevation
1: 350

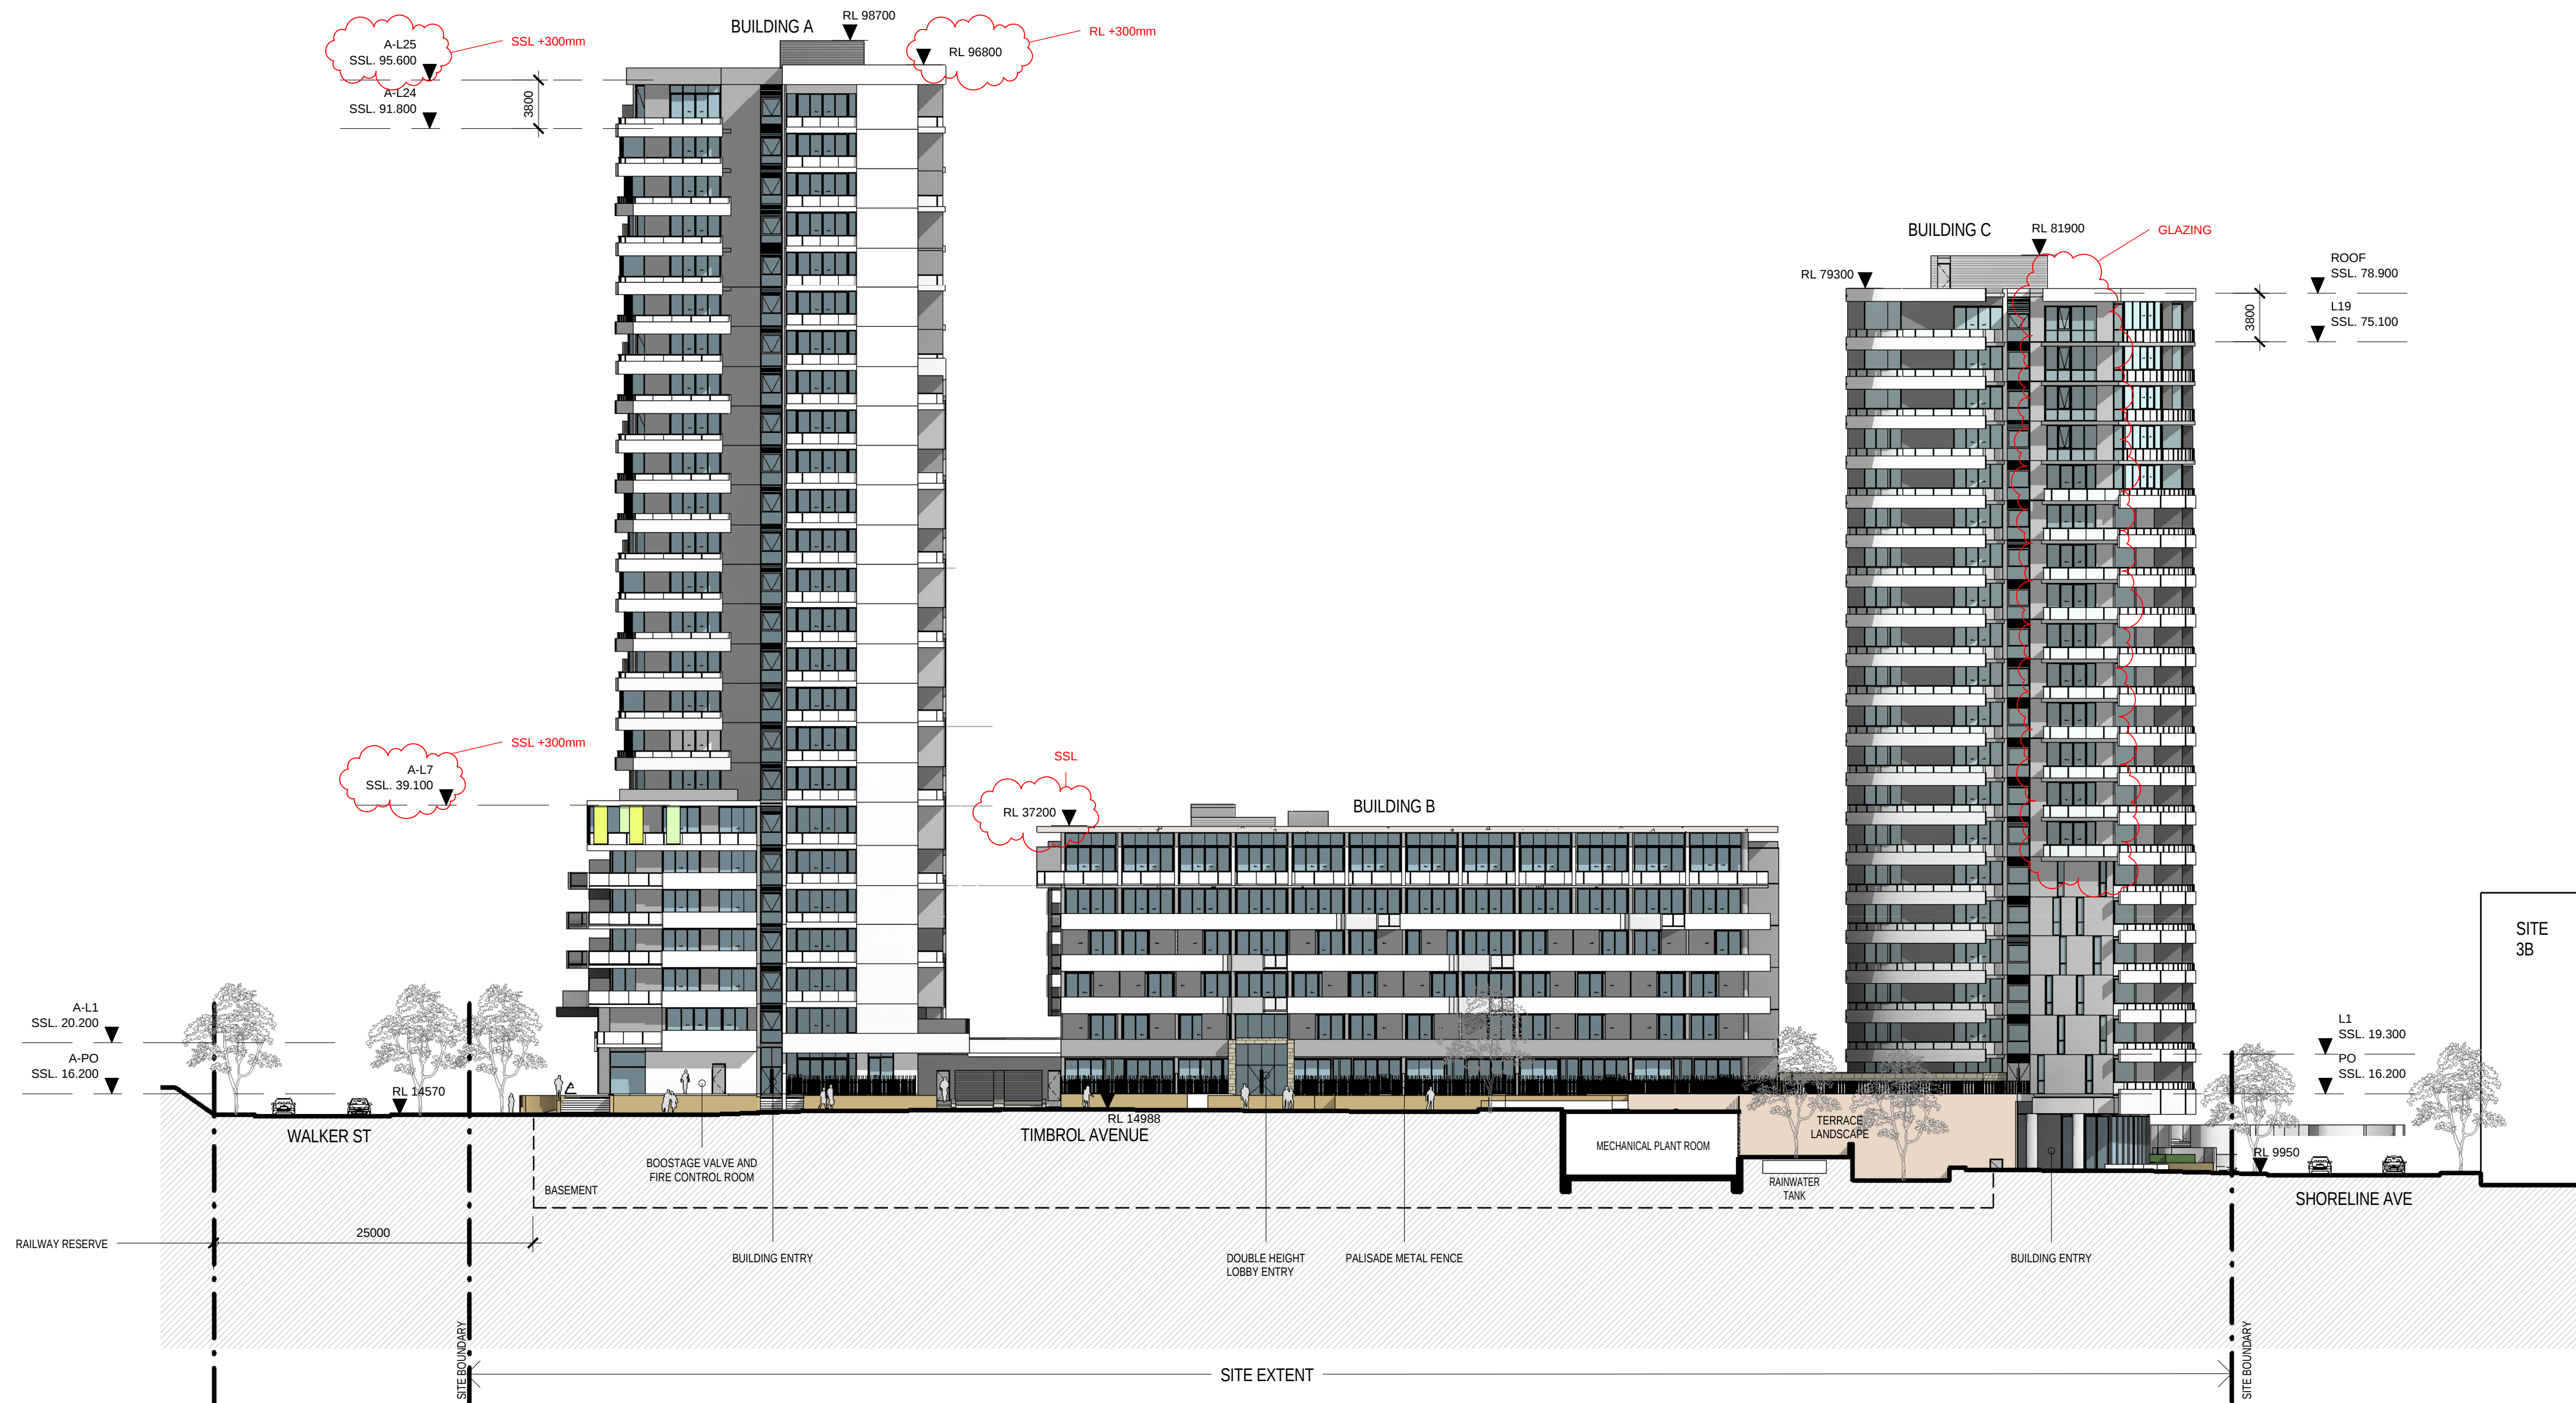

2 ELEVATION
Timbrol Avenue Elevation
1: 350

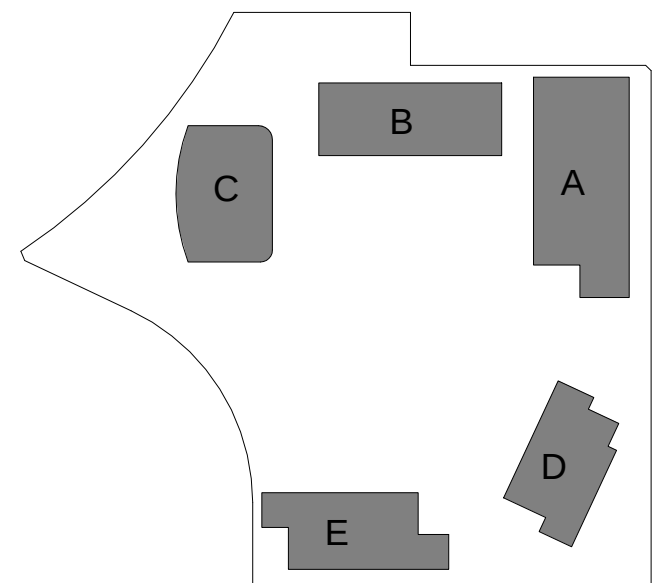

Client

Billbergia
creating communities®

Project

STAGE 2A + 3A
WALKER ST.
RHODES
for
Billbergia Developments

Drawing Name

Walker Street &
Timbrol Avenue
Elevation

Date	Scale	Sheet Size
18.04.2012	1 : 350	@ B1
Reg No.	Drawn	Chk.
	MM/NH	JP
Job No.	Drawing No.	Revision
4410	A-0501	A-2