



S75W - FOR APPROVAL


Rev.	Date	Revision
A	12/11/2010	DA Test of Adequacy
A-1	22/02/2011	Preferred Project
A-2	15/04/2012	S75W - March 2012

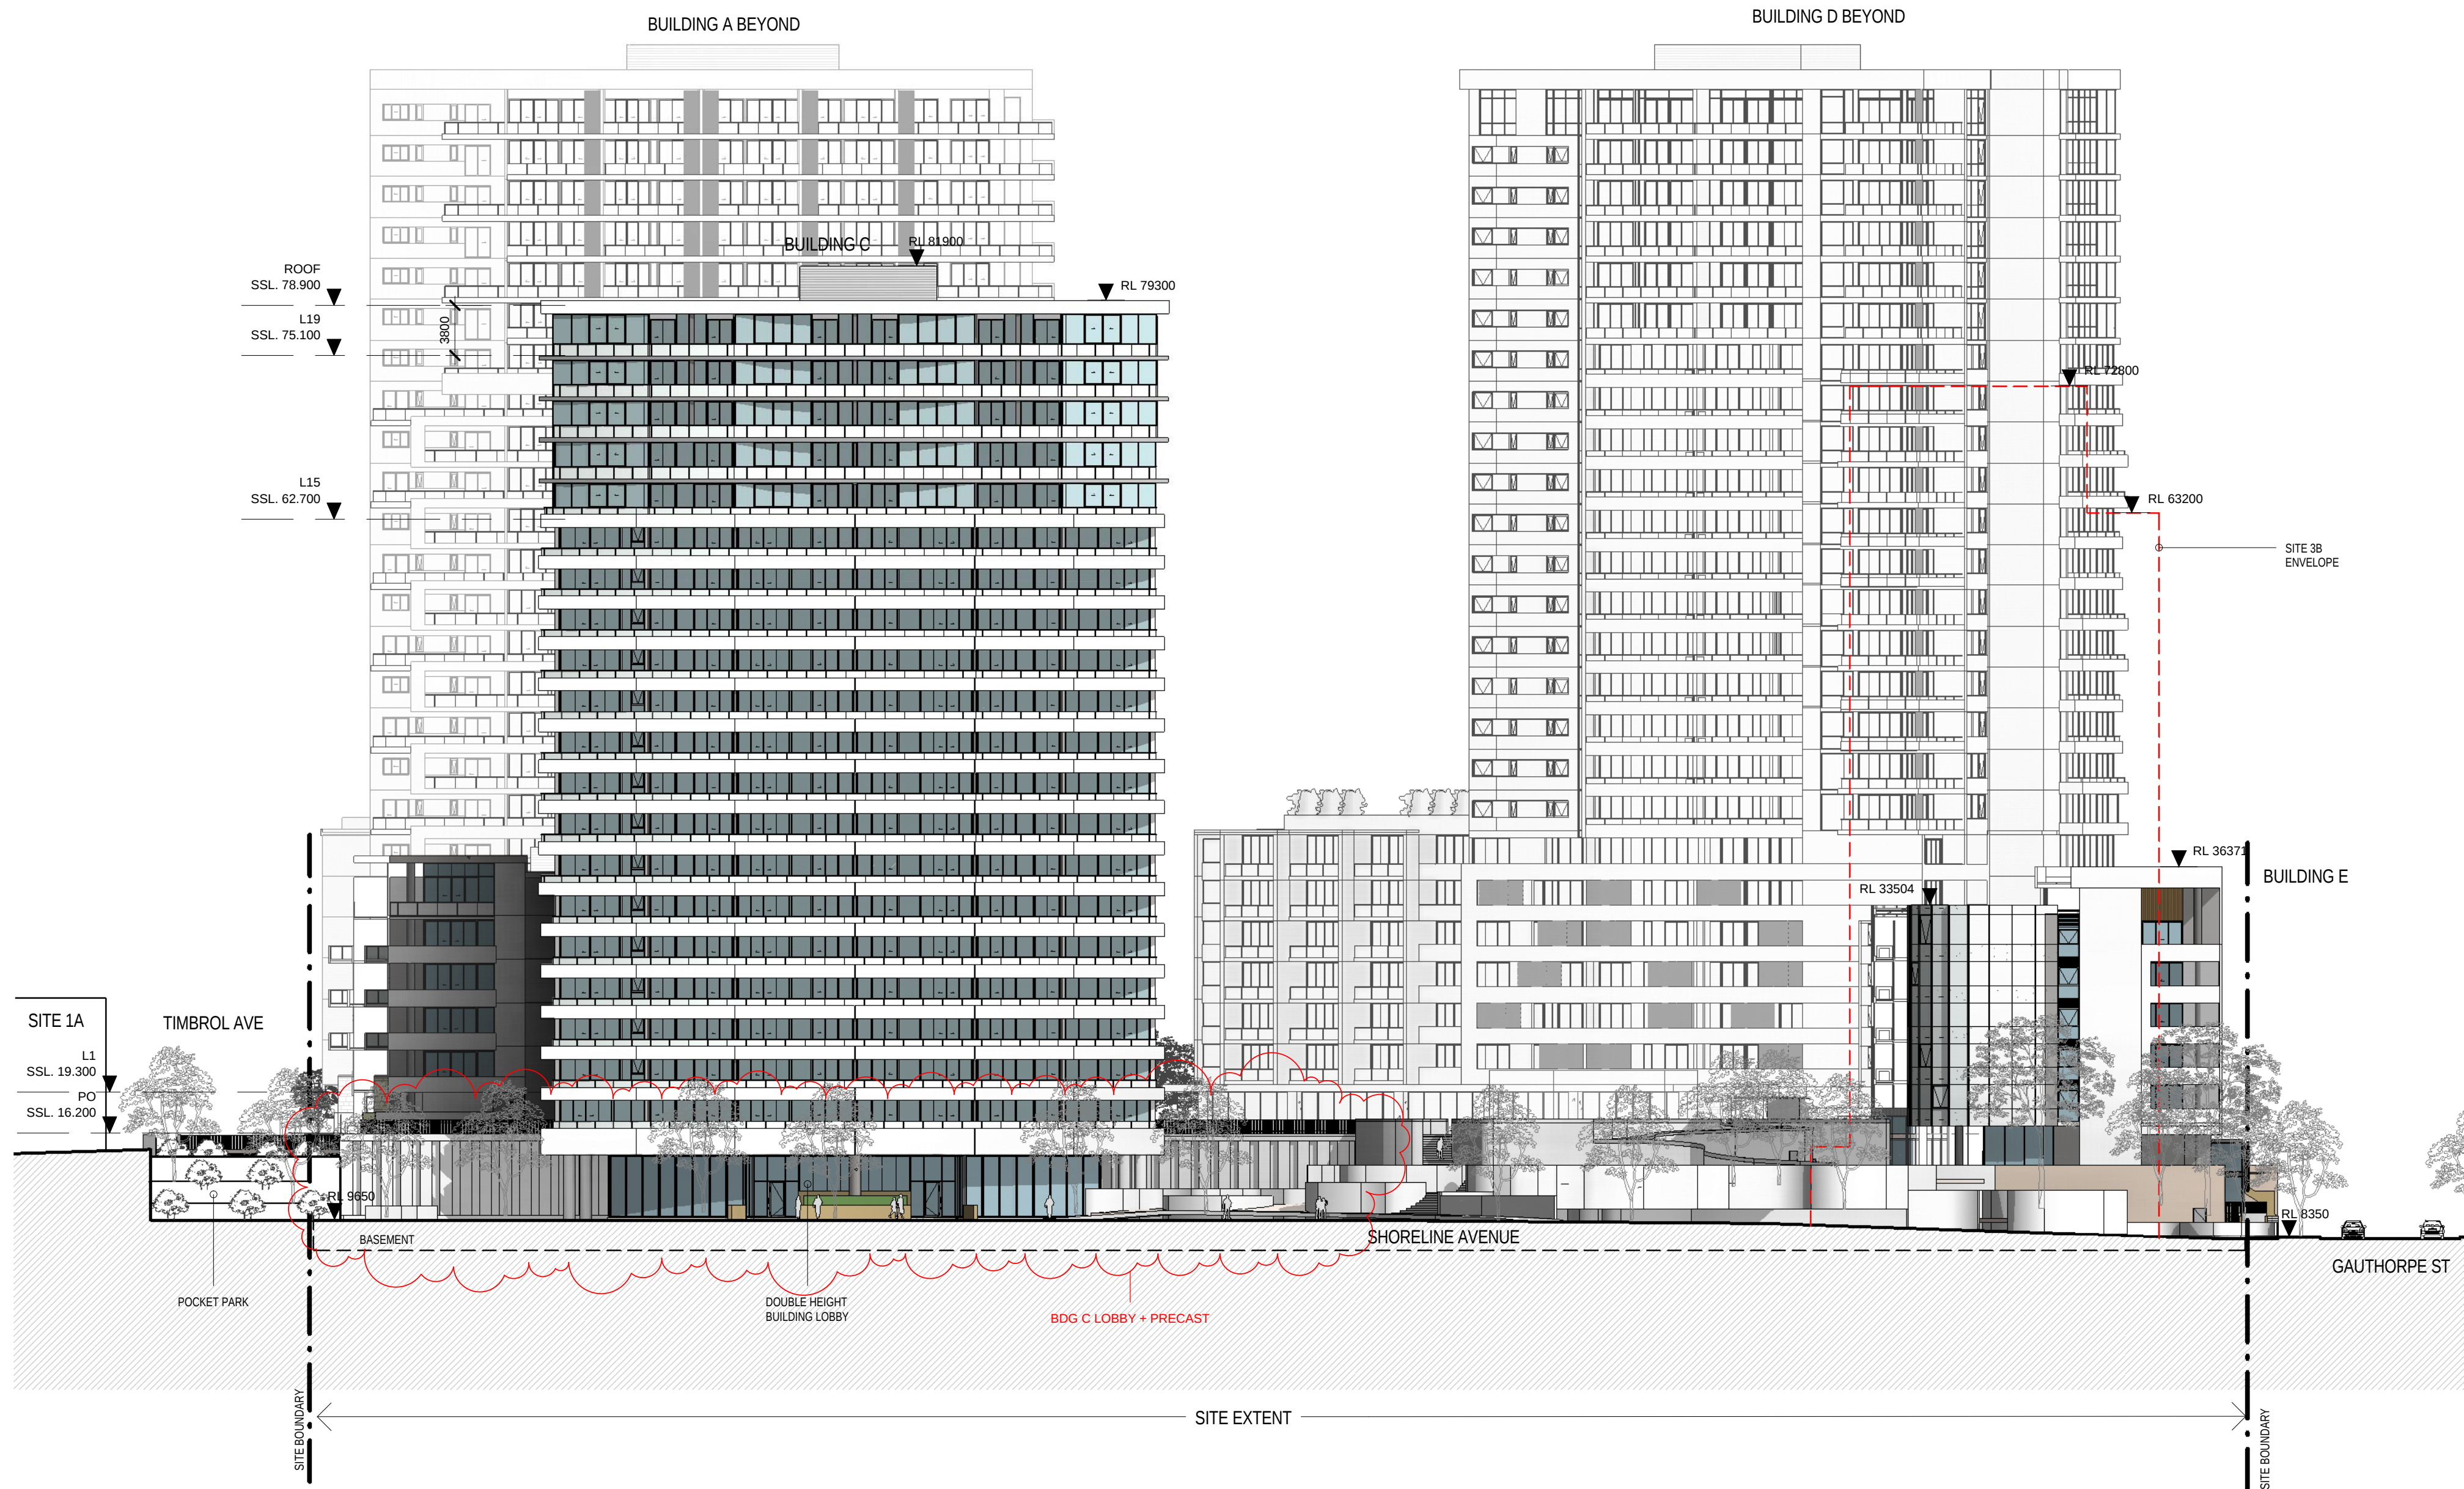

1 ELEVATION
Shoreline Avenue Elevation 1: 350

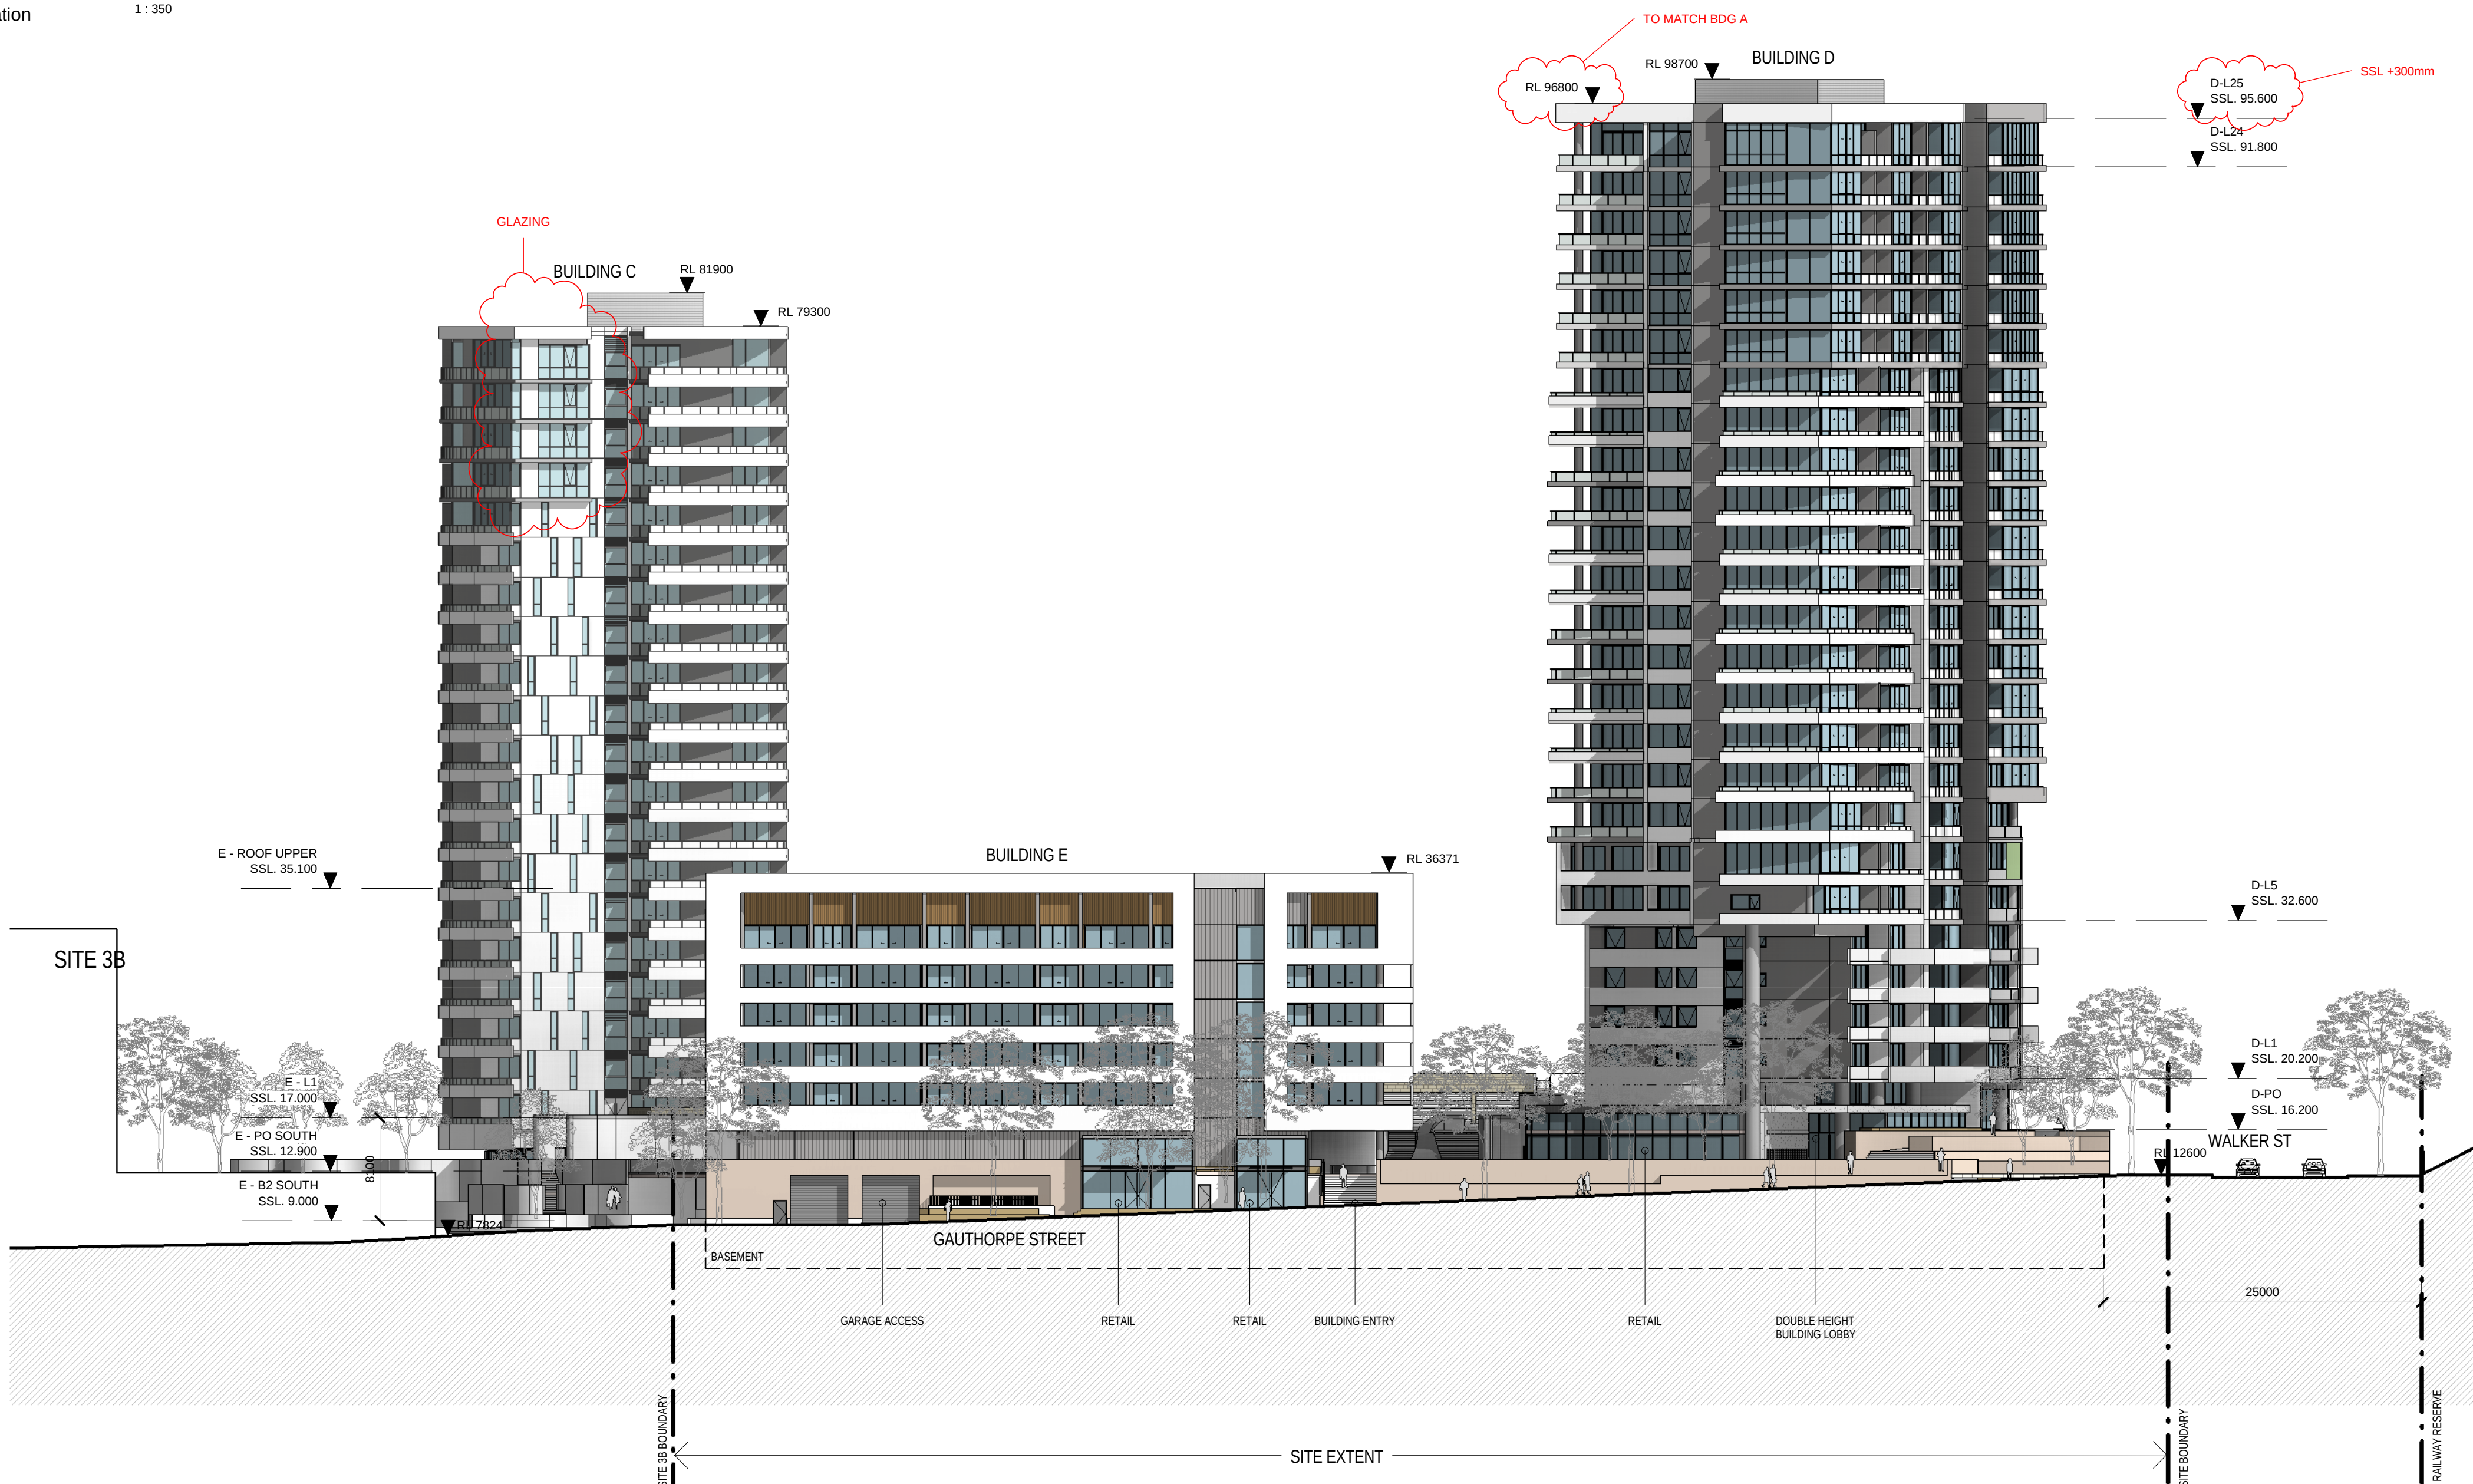

2 ELEVATION
Gauthorpe Street Elevation 1: 350

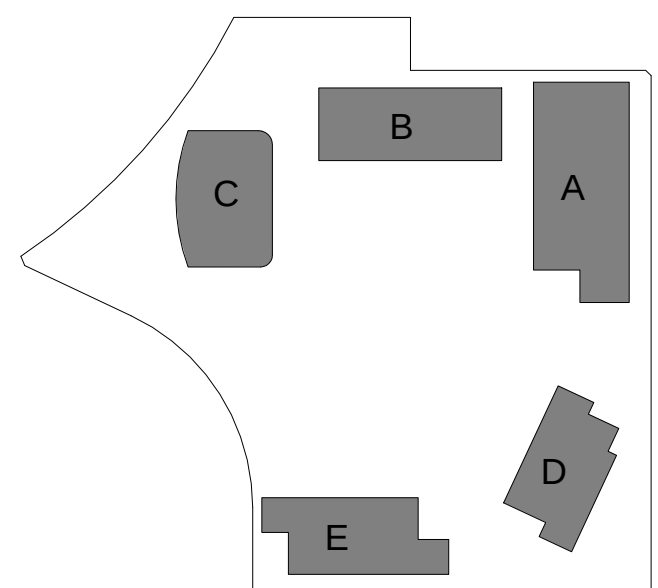

Client



Billbergia
creating communities®

Project

STAGE 2A + 3A
WALKER ST.
RHODES
for
Billbergia Developments

Drawing Name

Shoreline Avenue &
Gauthorpe Street
Elevation

Date Scale Sheet Size

18.04.2012 1: 350 @ B1

Reg No. Drawn Chk.

MM/NH JP

Job No. Drawing No. Revision

4410 A-0502 A-2

NOTE:
PUBLIC OPEN SPACE IS
SUBJECT TO SEPERATE D.A.

SJB Architects
Level 2, 480 Crown St
Sunny Hills NSW
2010 Australia
T 61 2 9380 9911
F 61 2 9380 9922
www.sjb.com.au
Nominated Architects
Adam Haddow 7188
John Pradel 7004

