




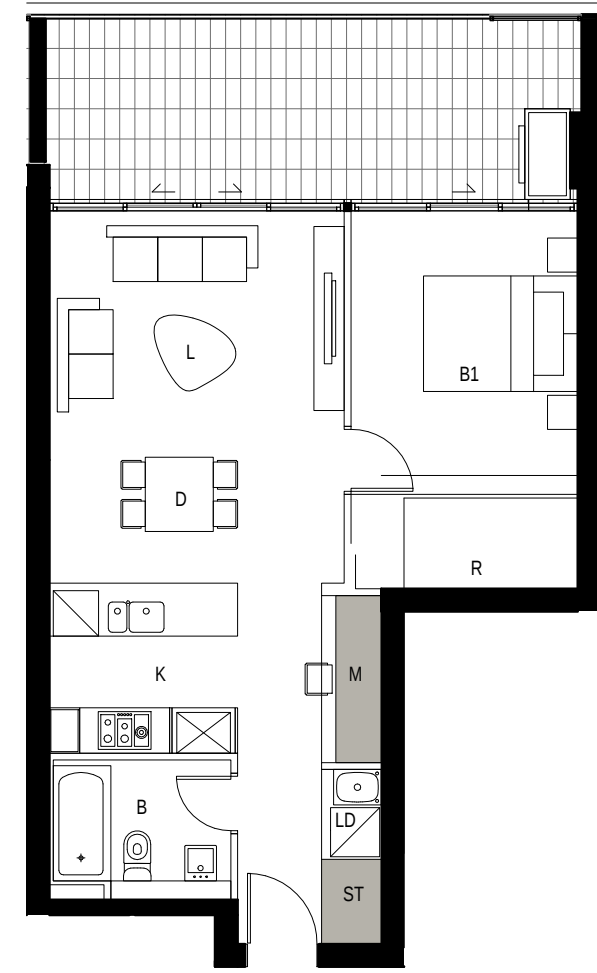

1 DETAIL PLAN
BLDG A - Apartment Type 2
1 BED - 55sqm Storage - 3cm(Includes Media Room)

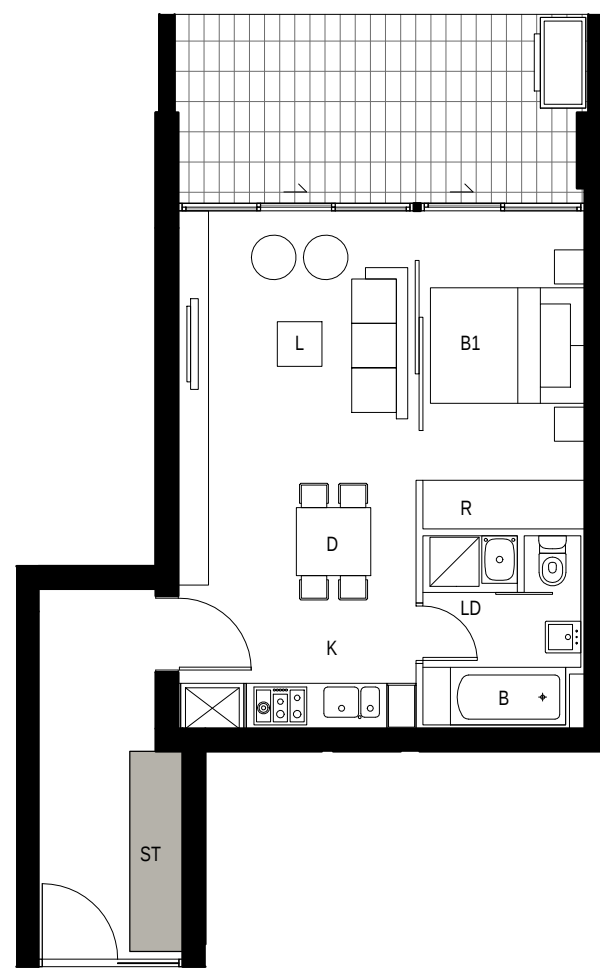


2 DETAIL PLAN
BLDG A - Apartment Type 3
1 BED - 55sqm Storage - 5cm

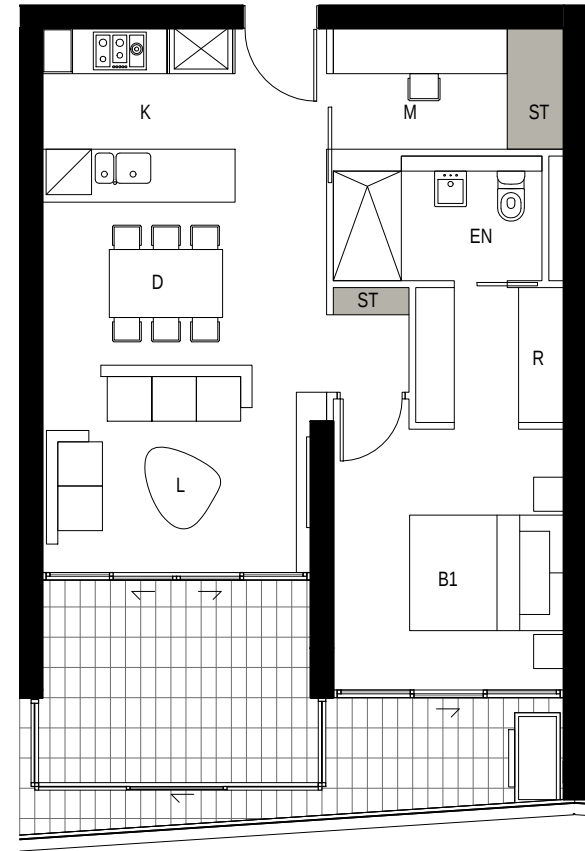

3 DETAIL PLAN
BLDG A - Apartment Type 9
1 BED - 54sqm Storage - 3.5cm


A.19.05	A.21.06	A.1.06
A.19.06	A.22.05	A.1.07
A.20.05	A.22.06	
A.20.06	A.23.05	
A.21.05	A.23.06	
A.21.05	A.24.05	
A.21.06	A.24.06	

NOTE: NO WINTERGARDEN
TO A.1.06 & A.1.07

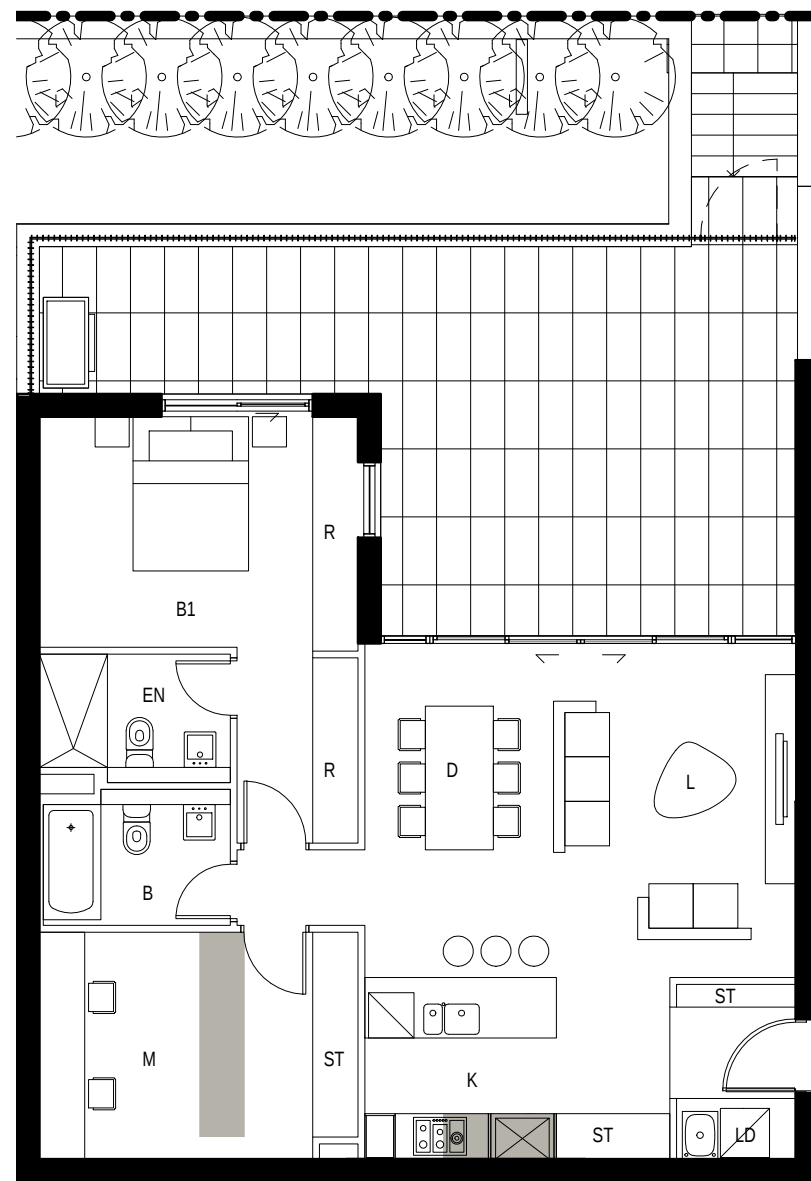


4 DETAIL PLAN
BLDG A - Apartment Type 10
2 BED - 80sqm Storage - 10cm

MANAGERS FLAT

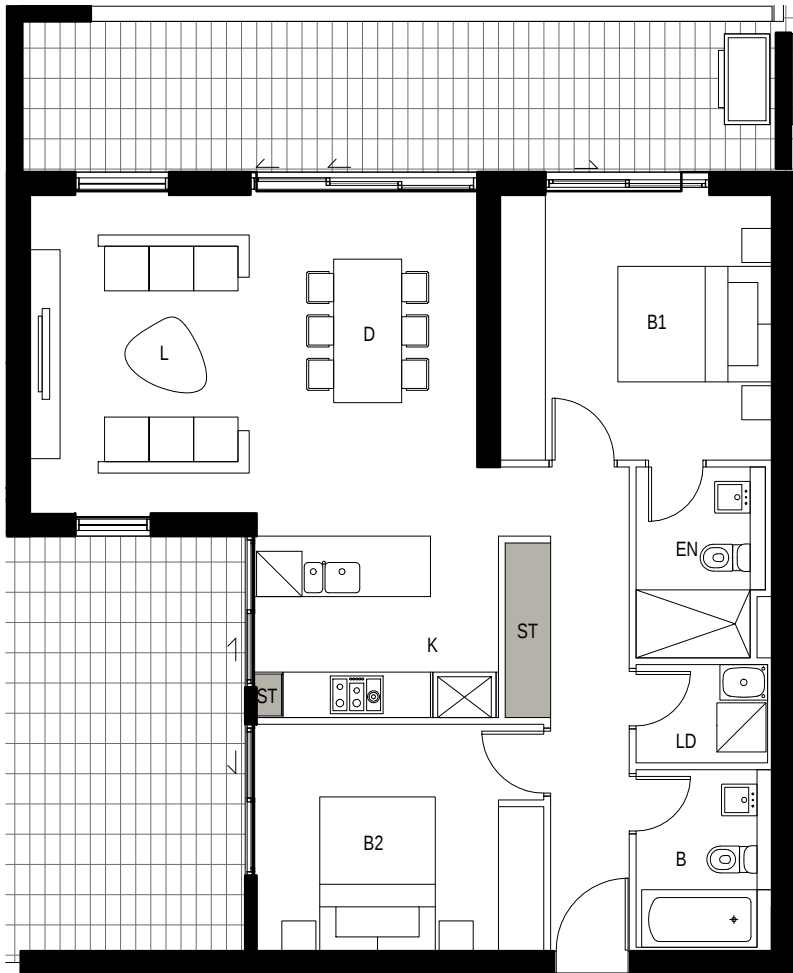


5 DETAIL PLAN
BLDG A - Apartment Type 1
2 BED - 80sqm Storage - 2cm

A.1.10	A.09.08	A.17.08
A.2.10	A.10.08	A.18.08
A.3.10	A.11.08	A.19.08
A.4.10	A.12.08	A.20.08
A.5.10	A.13.08	A.21.08
A.6.10	A.14.08	A.22.08
A.7.08	A.15.08	A.23.08
A.08.08	A.16.08	A.24.08

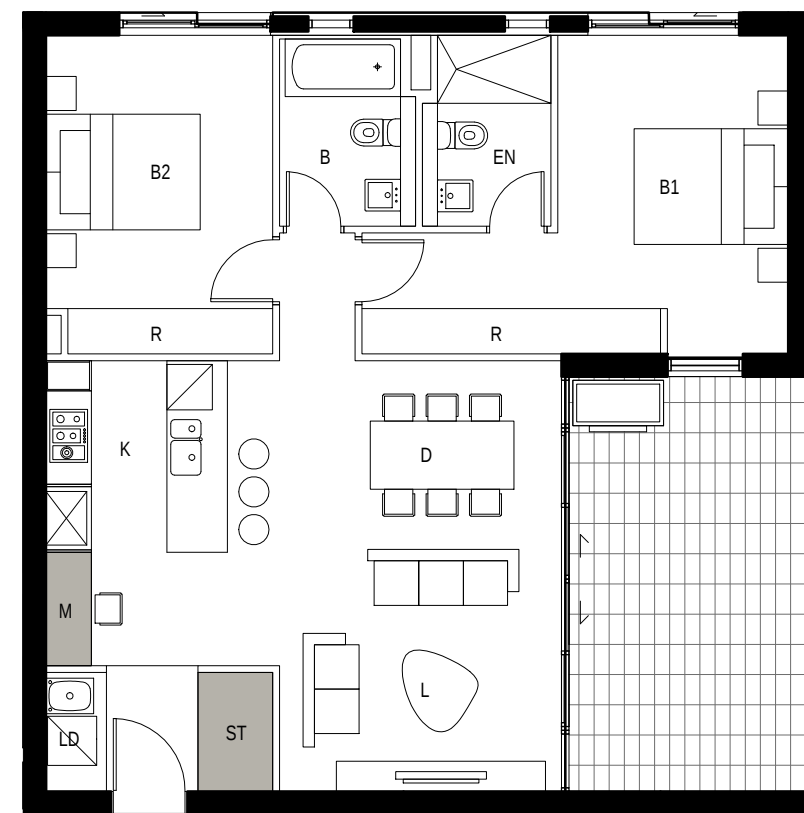


6 DETAIL PLAN
BLDG A - Apartment Type 4
2 BED - 81sqm Storage - 4.8cm(Includes Media Room)

A.1.03	A.10.03	A.18.03	D.9.02	D.17.02
A.2.03	A.11.03	A.19.03	D.10.02	D.18.02
A.3.03	A.12.03	A.21.03	D.11.02	D.19.02
A.4.03	A.13.03	A.22.03	D.12.02	D.20.02
A.5.03	A.14.03	A.23.03	D.13.02	D.21.02
A.6.03	A.15.03	A.24.03	D.14.02	D.22.02
A.7.03	A.16.03	D.7.02	D.15.02	D.23.02
A.08.03	A.17.03	D.8.02	D.16.02	D.24.02
A.09.03				

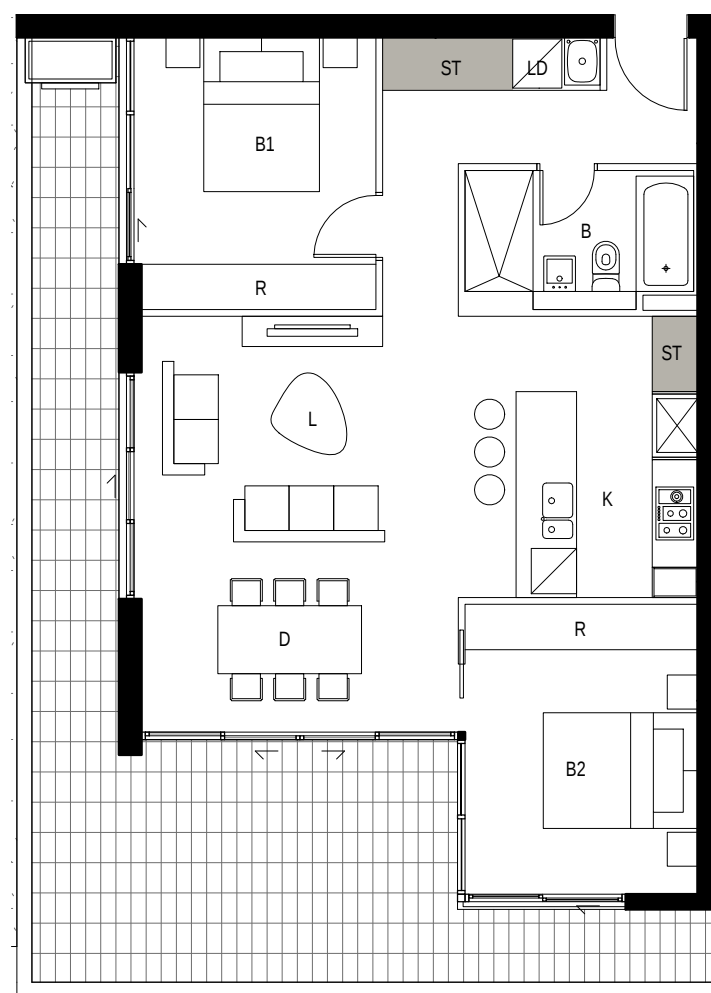

7 DETAIL PLAN
BLDG A - Apartment Type 5
2 BED - 74sqm Storage - 4.8cm

A.1.09	A.4.09
A.2.04	A.5.04
A.2.08	A.5.09
A.3.04	A.6.04
A.3.09	A.6.09
A.4.04	A.1.04

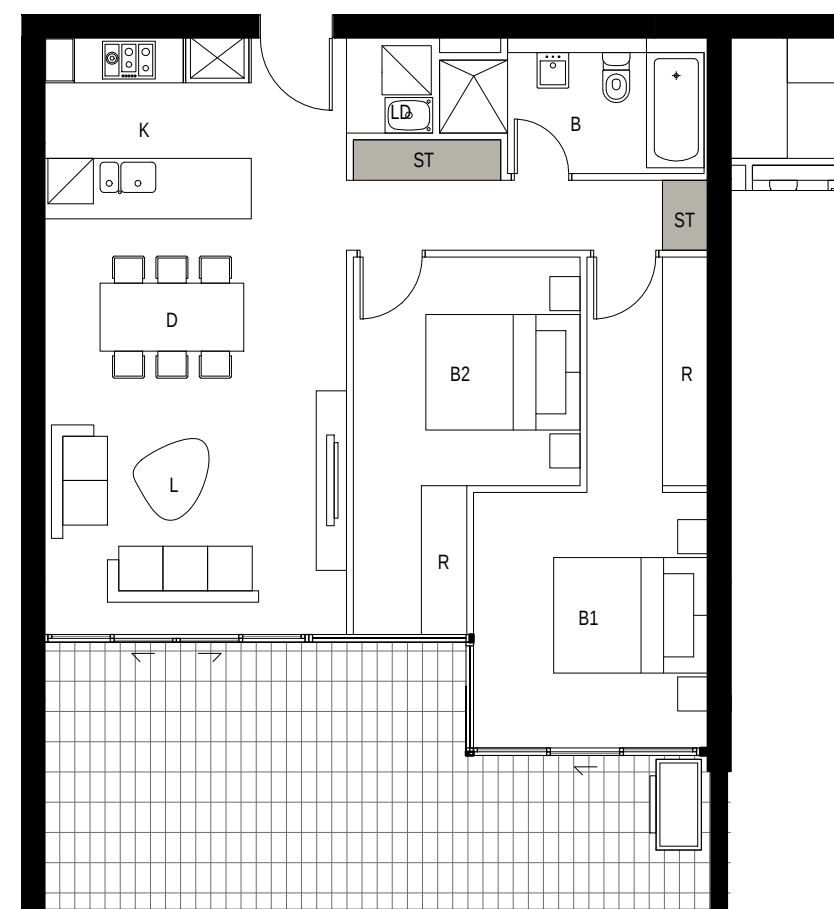

8 DETAIL PLAN
BLDG A - Apartment Type 6
2 BED - 77sqm Storage 6.3cm


A.1.08	A.5.08	A.09.04	A.12.07	A.16.04
A.2.05	A.6.05	A.09.07	A.13.04	A.16.07
A.2.08	A.6.08	A.10.04	A.13.07	A.17.04
A.3.05	A.7.04	A.10.07	A.14.04	A.17.07
A.3.08	A.7.07	A.11.04	A.14.07	A.18.04
A.4.05	A.08.04	A.11.07	A.15.04	A.18.07
A.4.08	A.08.07	A.12.04	A.15.07	
A.5.05				



9 DETAIL PLAN
BLDG A - Apartment Type 7
2 BED - 79sqm Storage 7cm


A.6.06	A.09.06	A.13.05	A.16.05
A.6.07	A.10.05	A.13.06	A.16.06
A.7.05	A.10.06	A.14.05	A.17.05
A.7.06	A.11.05	A.14.06	A.17.06
A.08.05	A.11.06	A.15.05	A.18.05
A.08.06	A.12.05	A.15.06	A.18.06
A.09.05	A.12.06		

NOTE
REFER TO SHEET A234
FOR ADAPTABLE LAYOUTS

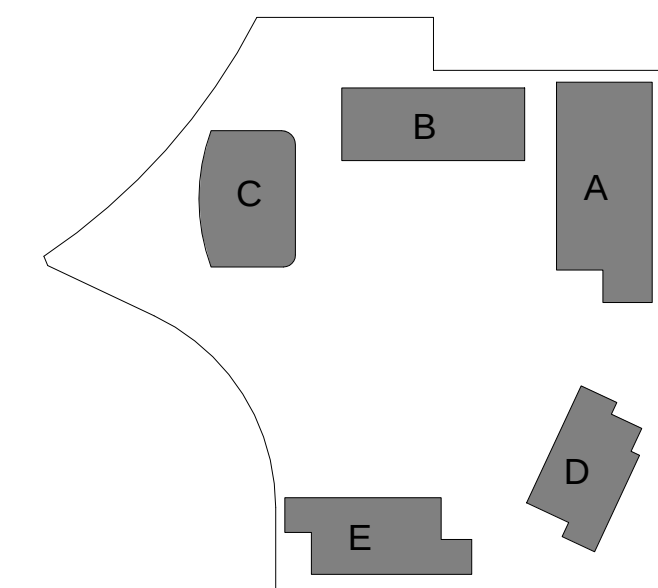


11 DETAIL PLAN
BLDG A - Apartment Type 8
3 BED - 101sqm Storage 5cm

A.19.04	A.22.04
A.19.07	A.22.07
A.20.04	A.23.04
A.20.07	A.23.07
A.21.04	A.24.04
A.21.07	A.24.07

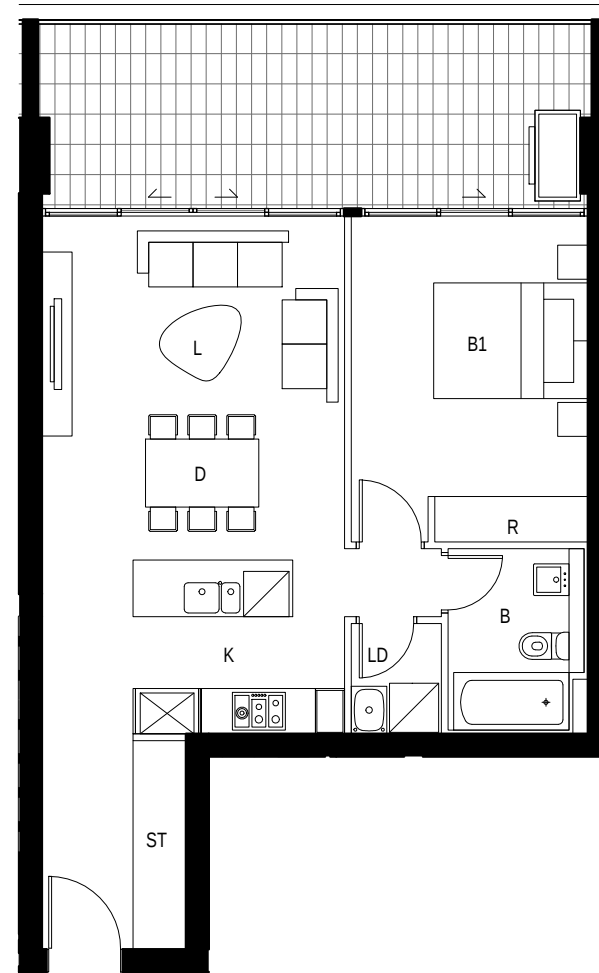

12 DETAIL PLAN
BLDG A - Apartment Type 12
1 BED - 55sqm Storage - 5cm

A.1.01	A.5.12	A.09.10	A.13.10	A.17.10	A.21.10
A.2.01	A.6.01	A.10.01	A.14.01	A.18.01	A.22.01
A.2.12	A.6.12	A.10.10	A.14.10	A.18.10	A.22.10
A.3.01	A.7.01	A.11.01	A.15.01	A.19.01	A.23.01
A.3.12	A.7.10	A.11.10	A.15.10	A.19.10	A.23.10
A.4.01	A.08.01	A.12.01	A.16.01	A.20.01	A.24.01
A.4.12	A.08.10	A.12.10	A.16.10	A.20.10	A.24.10
A.5.01	A.09.01	A.13.01	A.17.01	A.21.01	

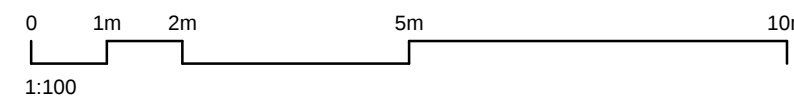

Accepting and utilising this document the recipient agrees that SJB Architecture (NSW) Pty. Ltd. ACN 081 094 724 T/A SJB Architects, retain all common law, statutory law and other rights including copyright and intellectual property rights. The recipient agrees not to use this document for any purpose other than its intended use to waive all claims against SJB Architects resulting from unauthorised changes, or to reuse the document on other projects without the prior written consent of SJB Architects. Under no circumstances shall transfer of this document be deemed a sale. SJB Architects makes no warranties of fitness for any purpose.

The Builder/Contractor shall verify job dimensions prior to any work commencing. Figured dimensions shall take precedence over scaled work.

Rev.	Date	Revision
A	12/11/2010	DA Test of Adequacy
A-1	22/02/2011	Preferred Project
	15/04/2012	S75W - March 2012

Client



Billbergia
creating communities®

Project

**STAGE 2A + 3A
WALKER ST.
RHODES
for
Billbergia Developments**

Drawing Name

**Apartment Typologies
Bldg A**

Date Scale Sheet Size

18.04.2012 1 : 100 @ B1

Reg No. Drawn Chk.

DP/NH JP

Job No. Drawing No. Revision

4410 A-0231 A-2

SJB Architects
Level 2, 480 Crown St
Surry Hills NSW
2010 Australia
T 61 2 9380 9911
F 61 2 9380 9922
www.sjb.com.au

Nominated Architects
Adam Haddow 7188
John Pradell 7004

