



FOR APPROVAL

Rev.	Date	Revision
------	------	----------

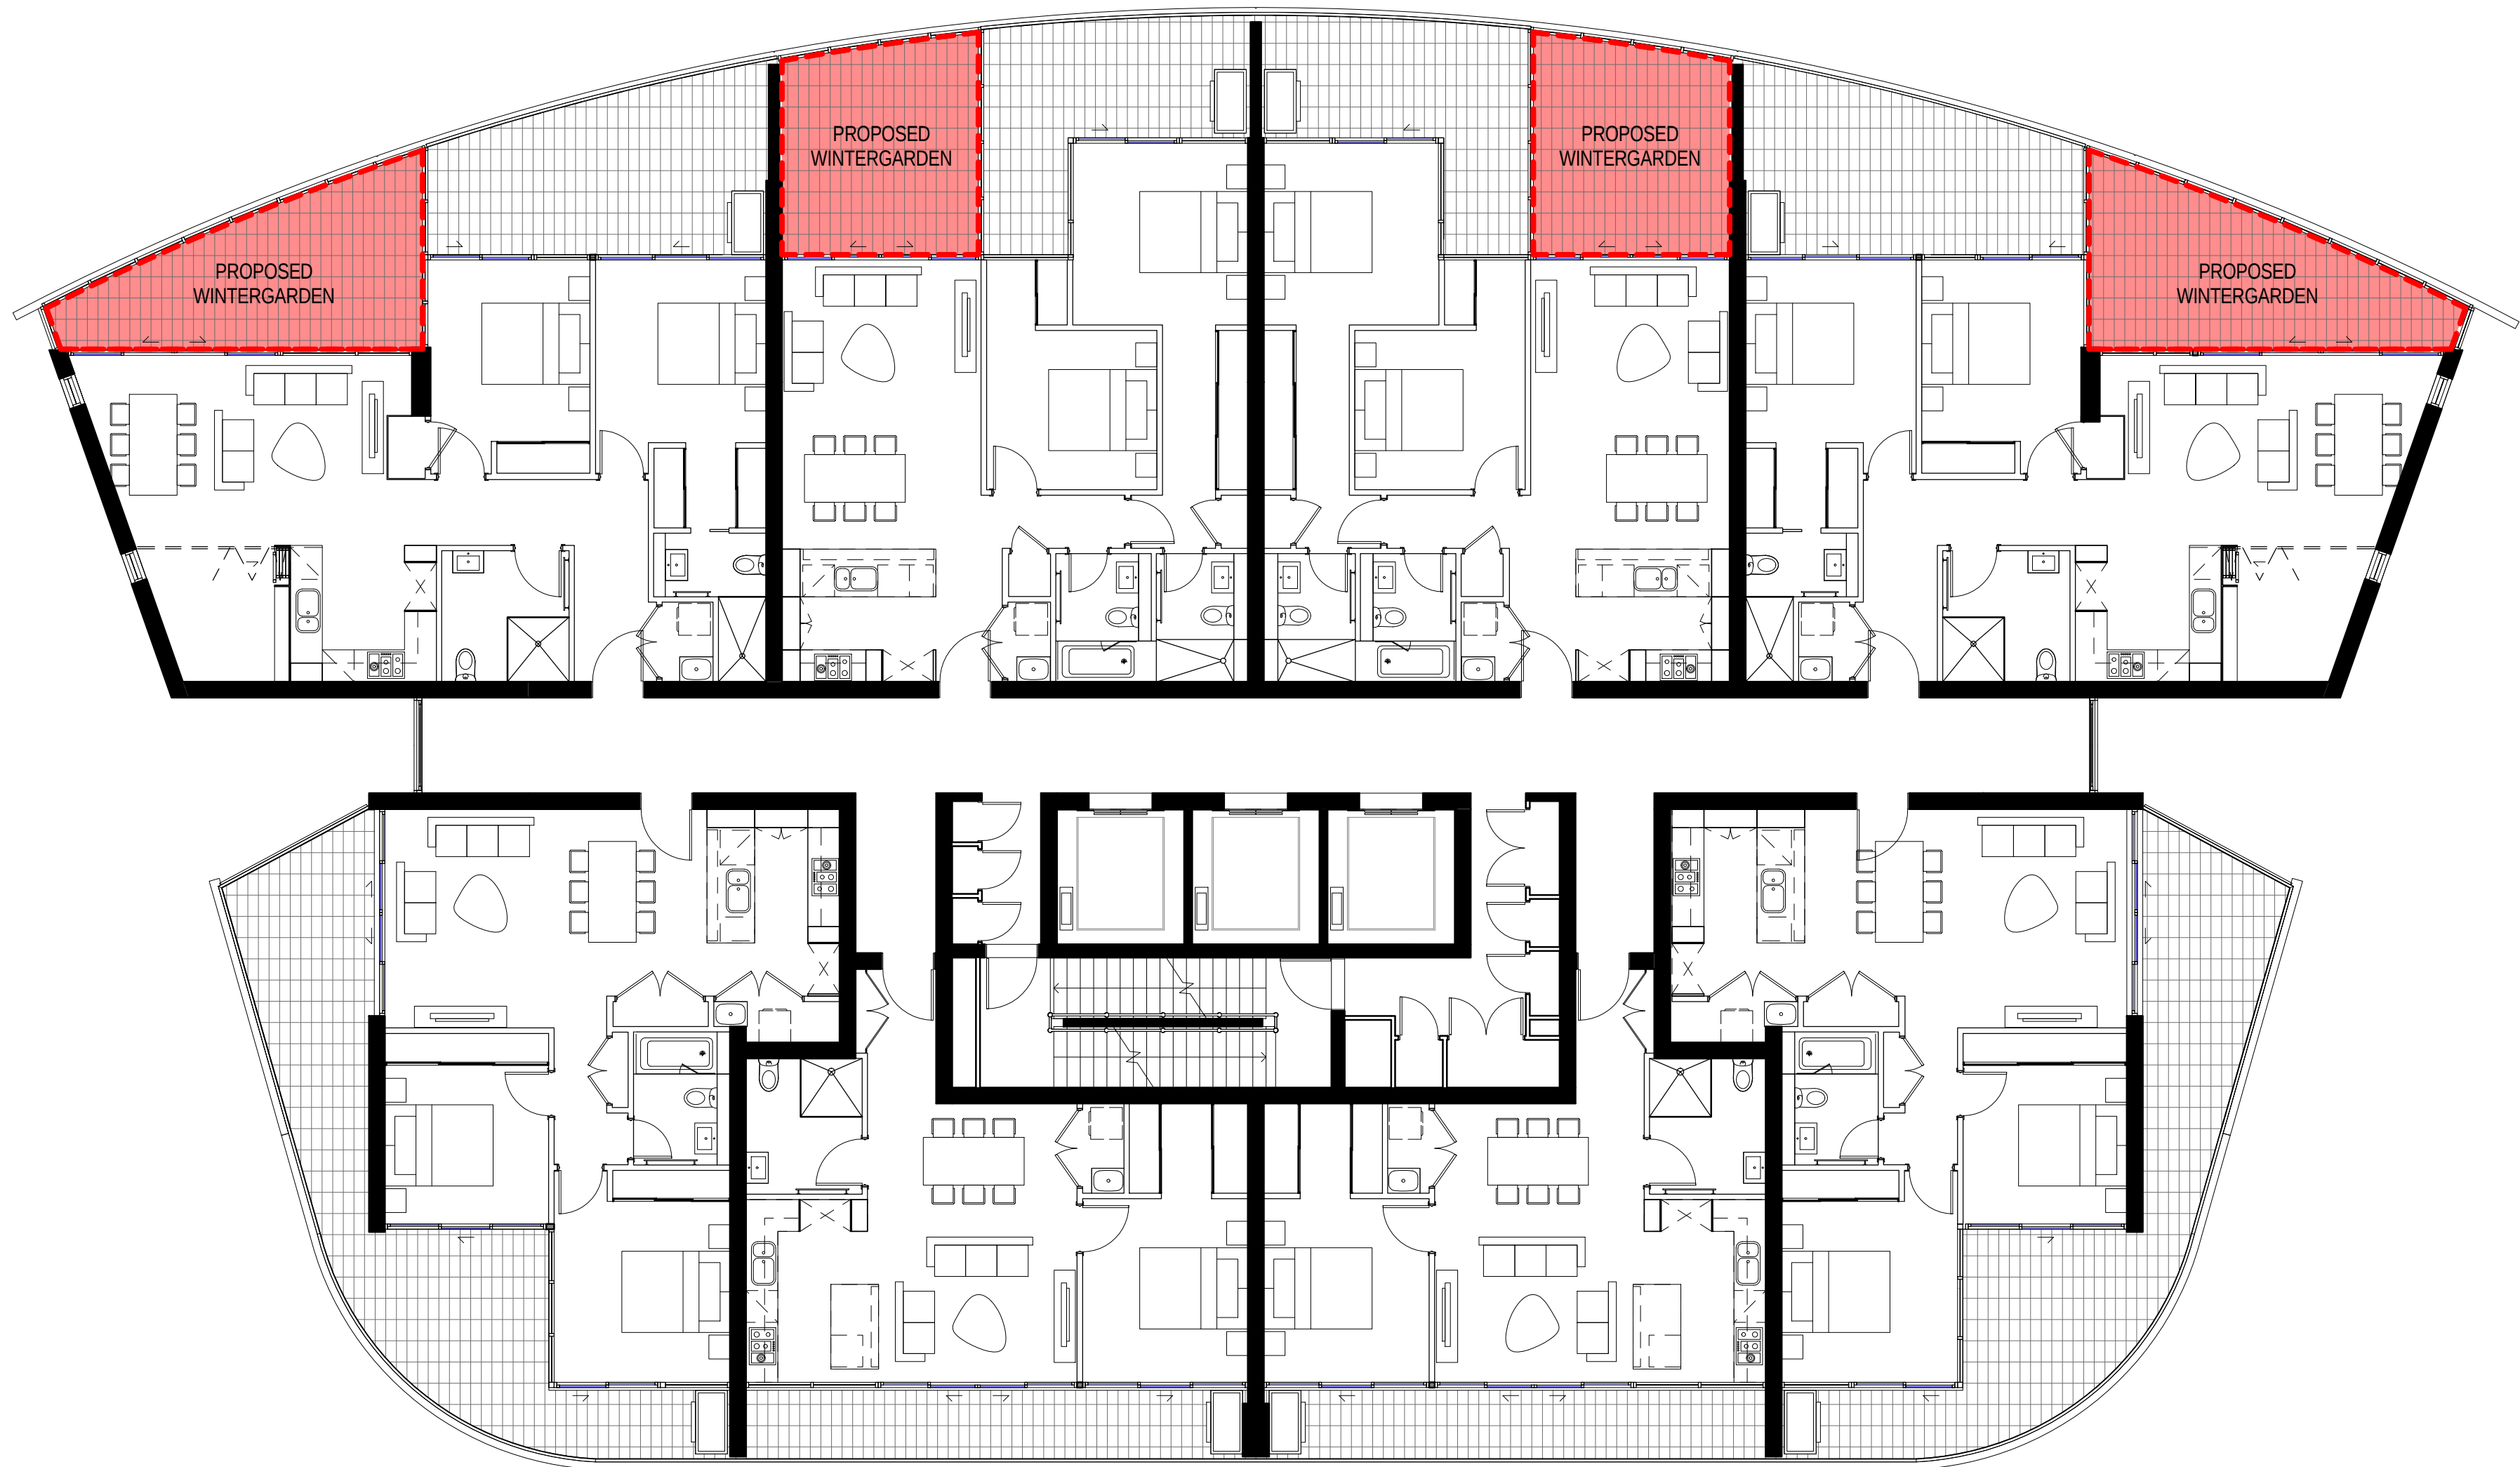

-  PROPOSED WINTERGARDEN
-  APPROVED WINTERGARDEN
-  PREVIOUS BUILDING OUTLINE

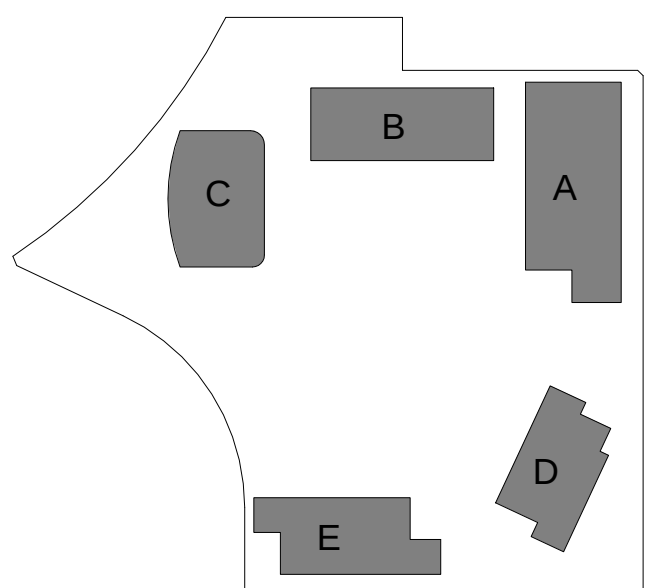

Client



Billbergia
creating communities®

Project

STAGE 2A + 3A
WALKER ST.
RHODES
for
Billbergia Developments

Drawing Name

Building C
Wintergarden Overlay

Date	Scale	Sheet Size
13/11/13	1 : 100	@ B1

Reg No.	Drawn	Chk.
	ML	JP

Job No.	Drawing No.	Revision
---------	-------------	----------

4410 A-251

SJB Architects
Level 2, 490 Crown St
Sunny Hills NSW
2010 Australia
T 61 2 9380 9911
F 61 2 9380 9922
www.sjb.com.au

Nominated Architects
Adam Haddow 7188
John Pradel 7004



TYPICAL LEVEL (PODIUM - 14)