


FOR APPROVAL		
Rev.	Date	Revision

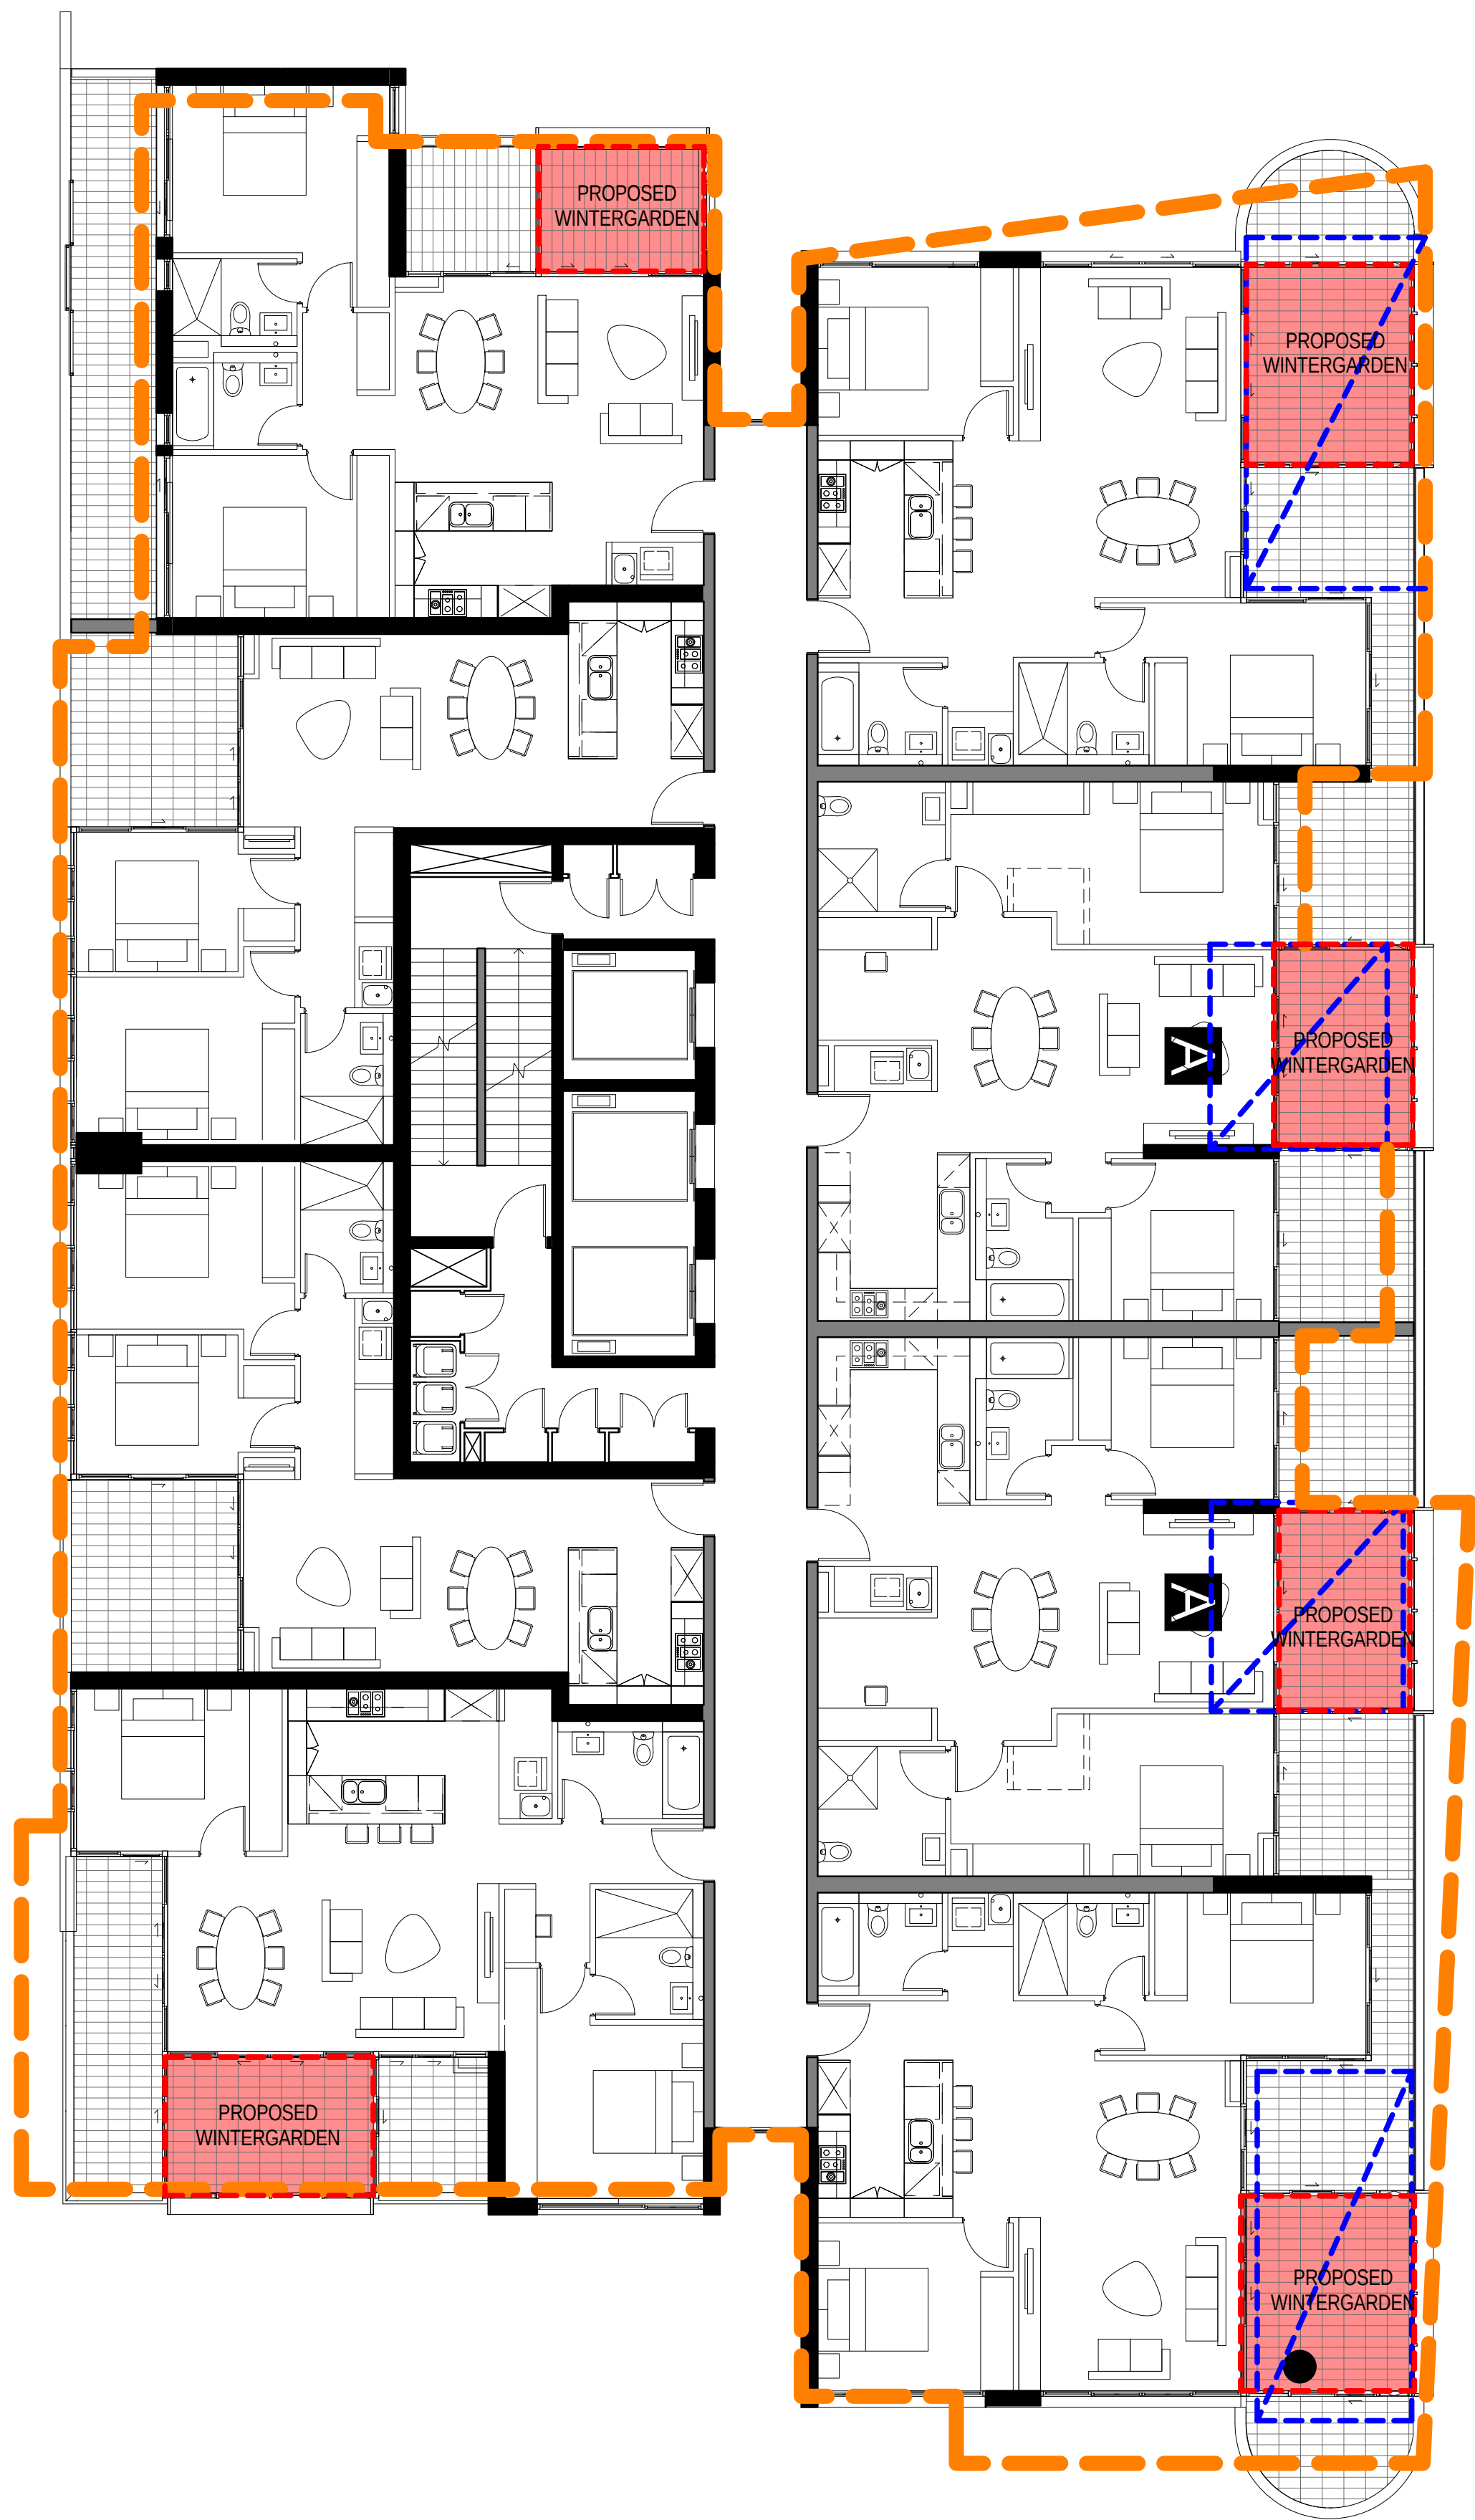


TYPICAL MID LEVEL (08-18)



TYPICAL HIGH LEVEL (19-24)

- PROPOSED WINTERGARDEN
- APPROVED WINTERGARDEN
- PREVIOUS BUILDING OUTLINE

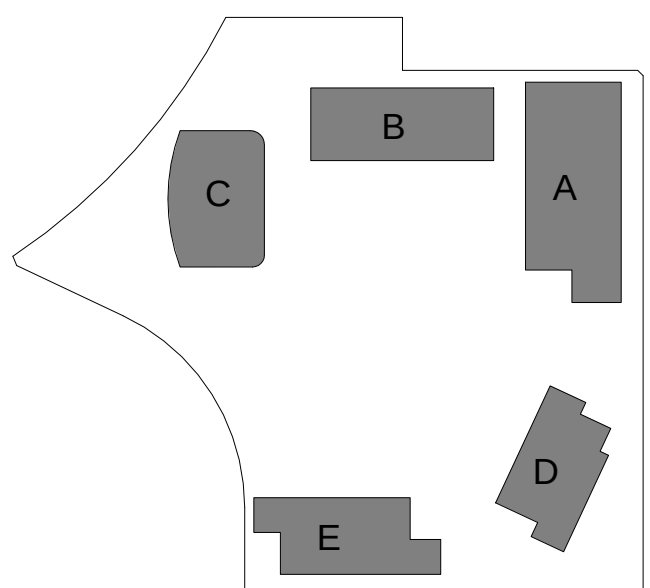

Client



Project
STAGE 2A + 3A
WALKER ST.
RHODES
for
Billbergia Developments

Drawing Name

Building D
Wintergarden Overlay

Date	Scale	Sheet Size
13/11/13	1 : 100	@ B1

Reg No.	Drawn	Chk.
	ML	JP

Job No.	Drawing No.	Revision
---------	-------------	----------

4410 A-252

