




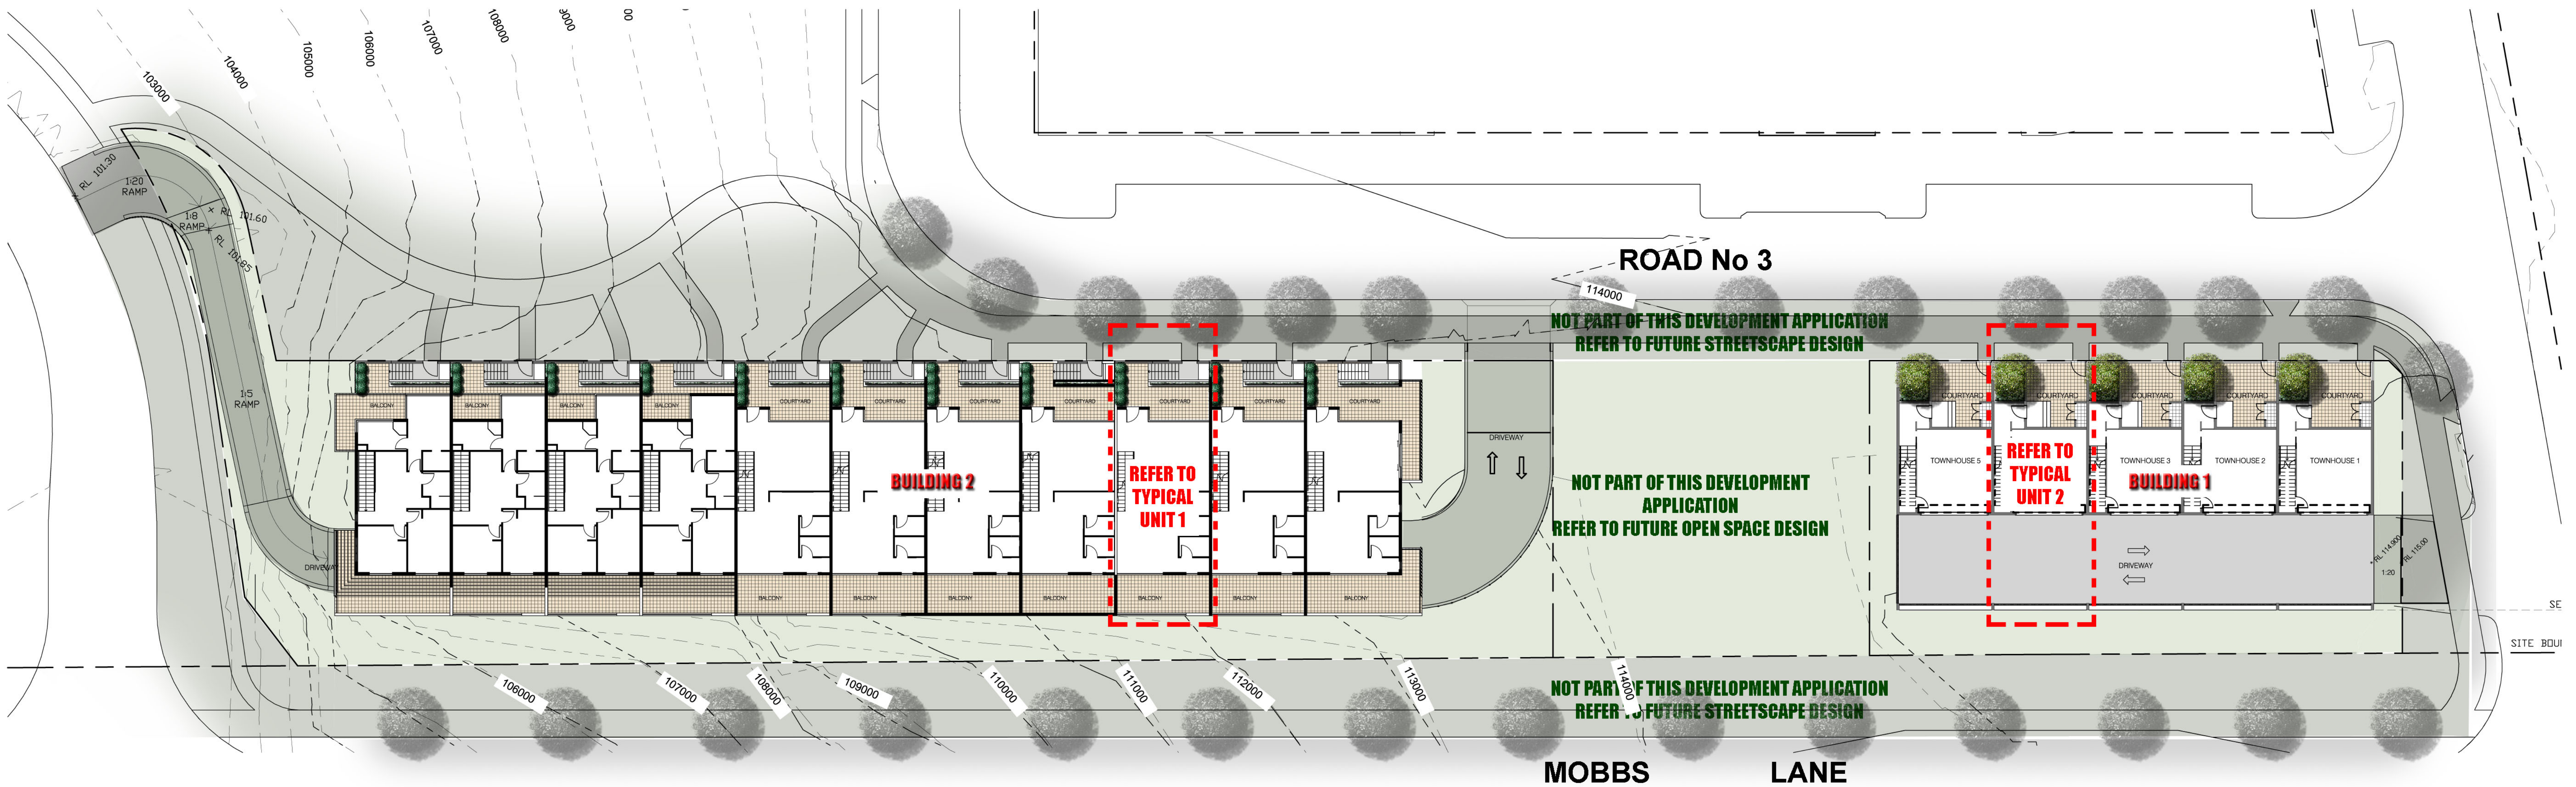

PLAN SCALE 1:200

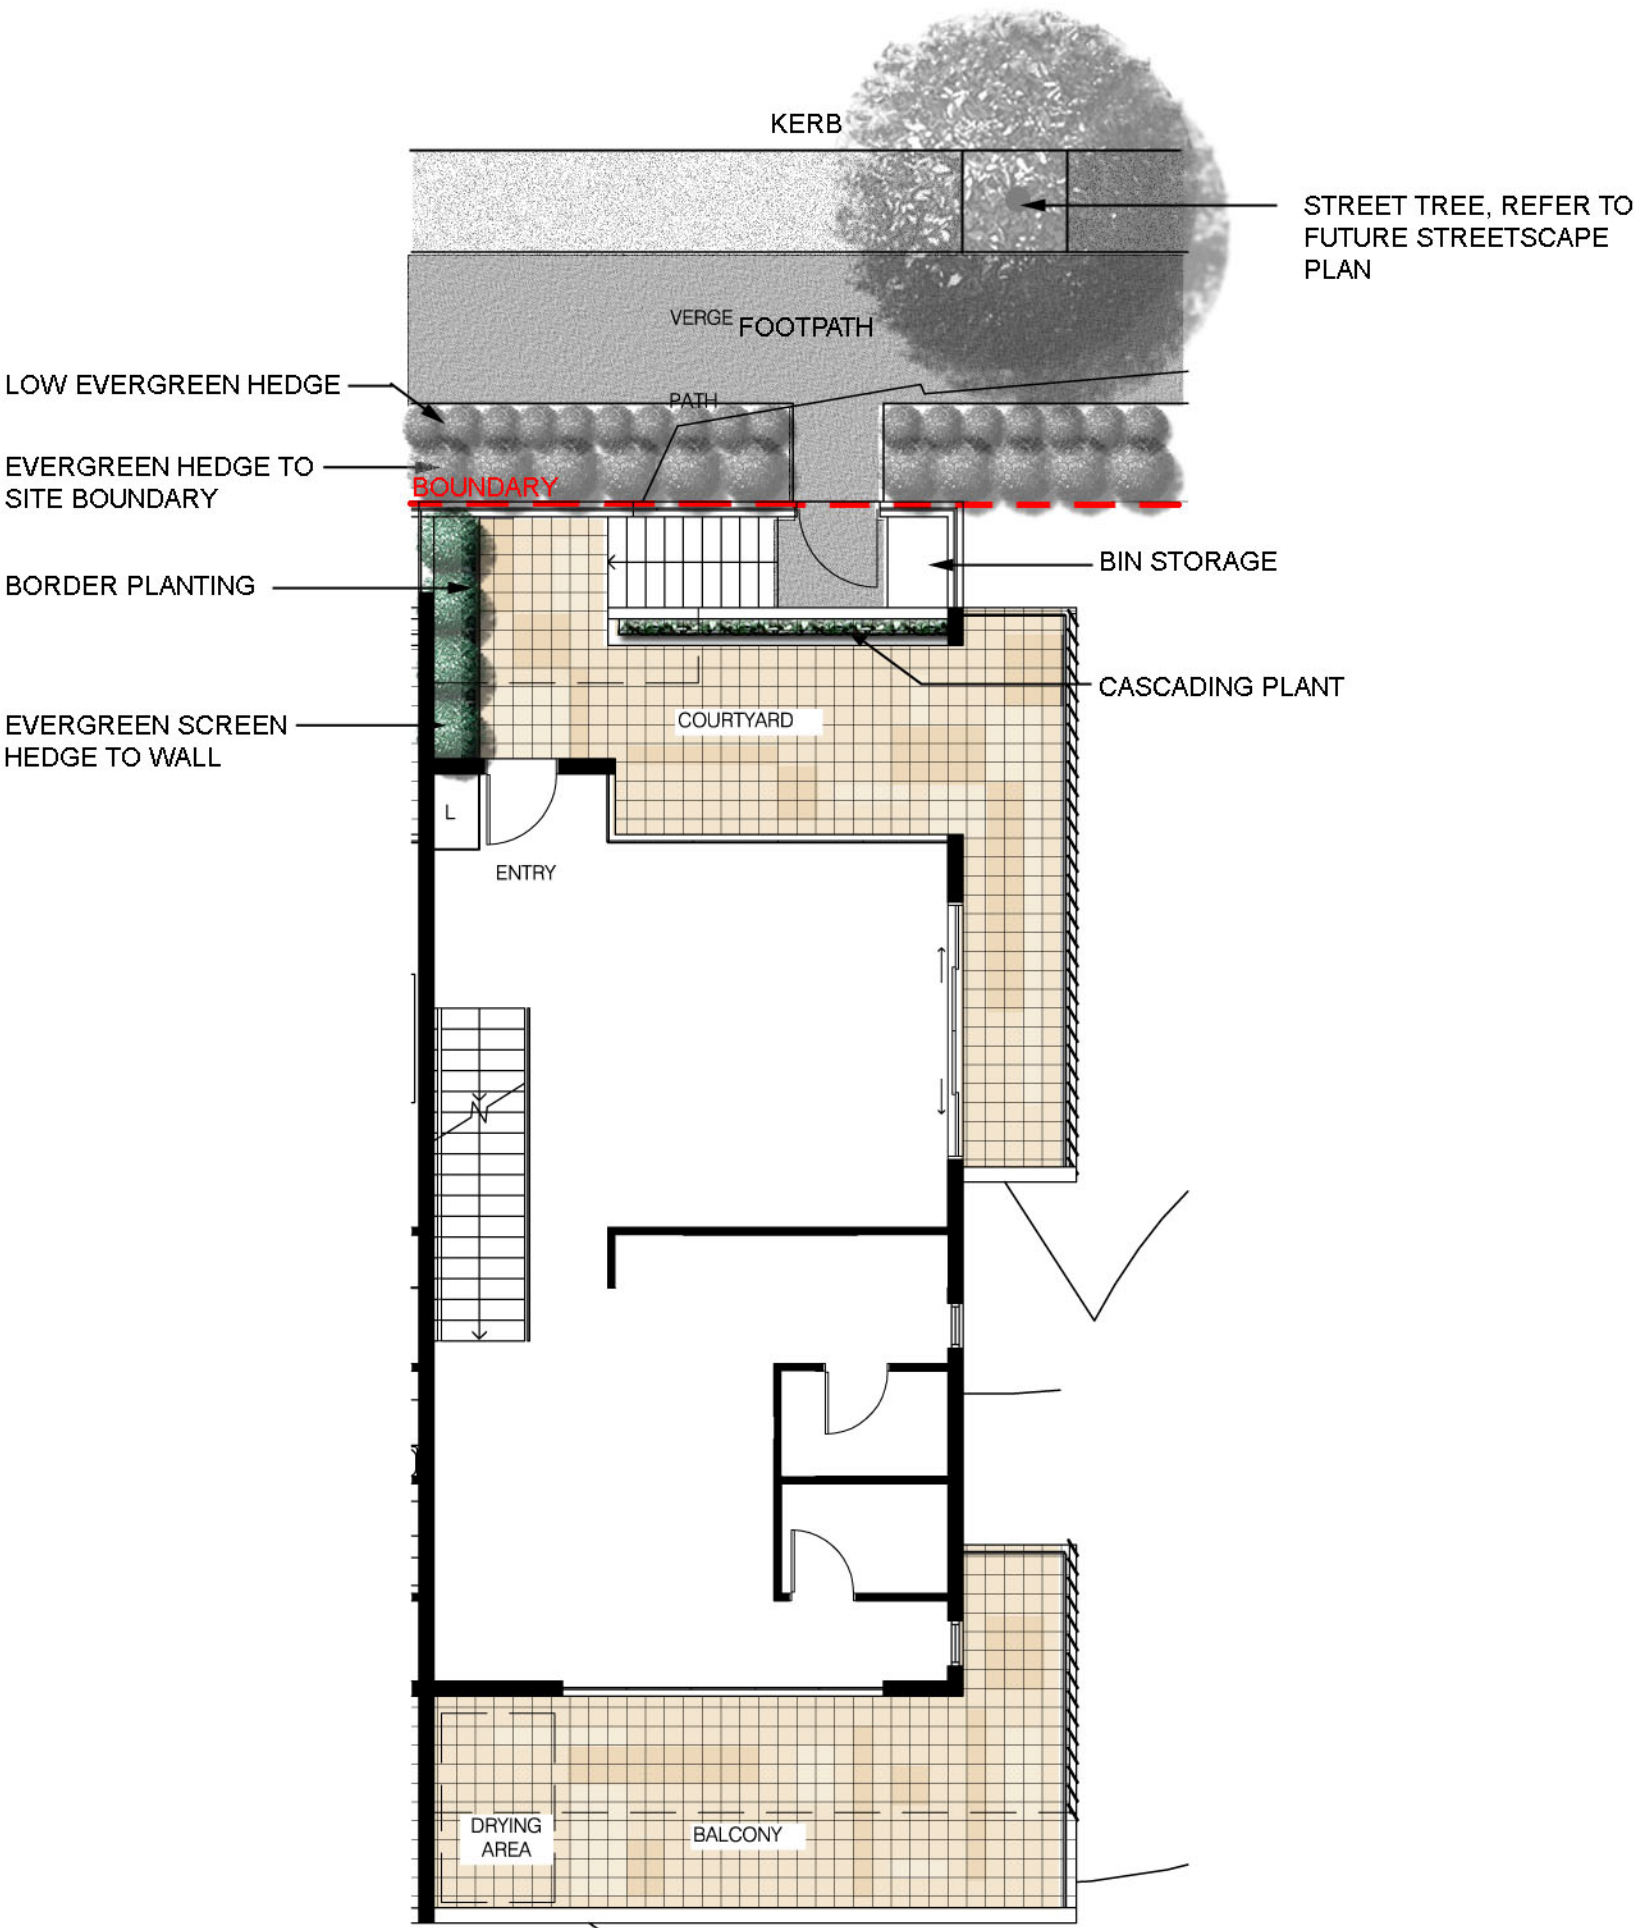

TYPICAL UNIT 1 SCALE 1:100

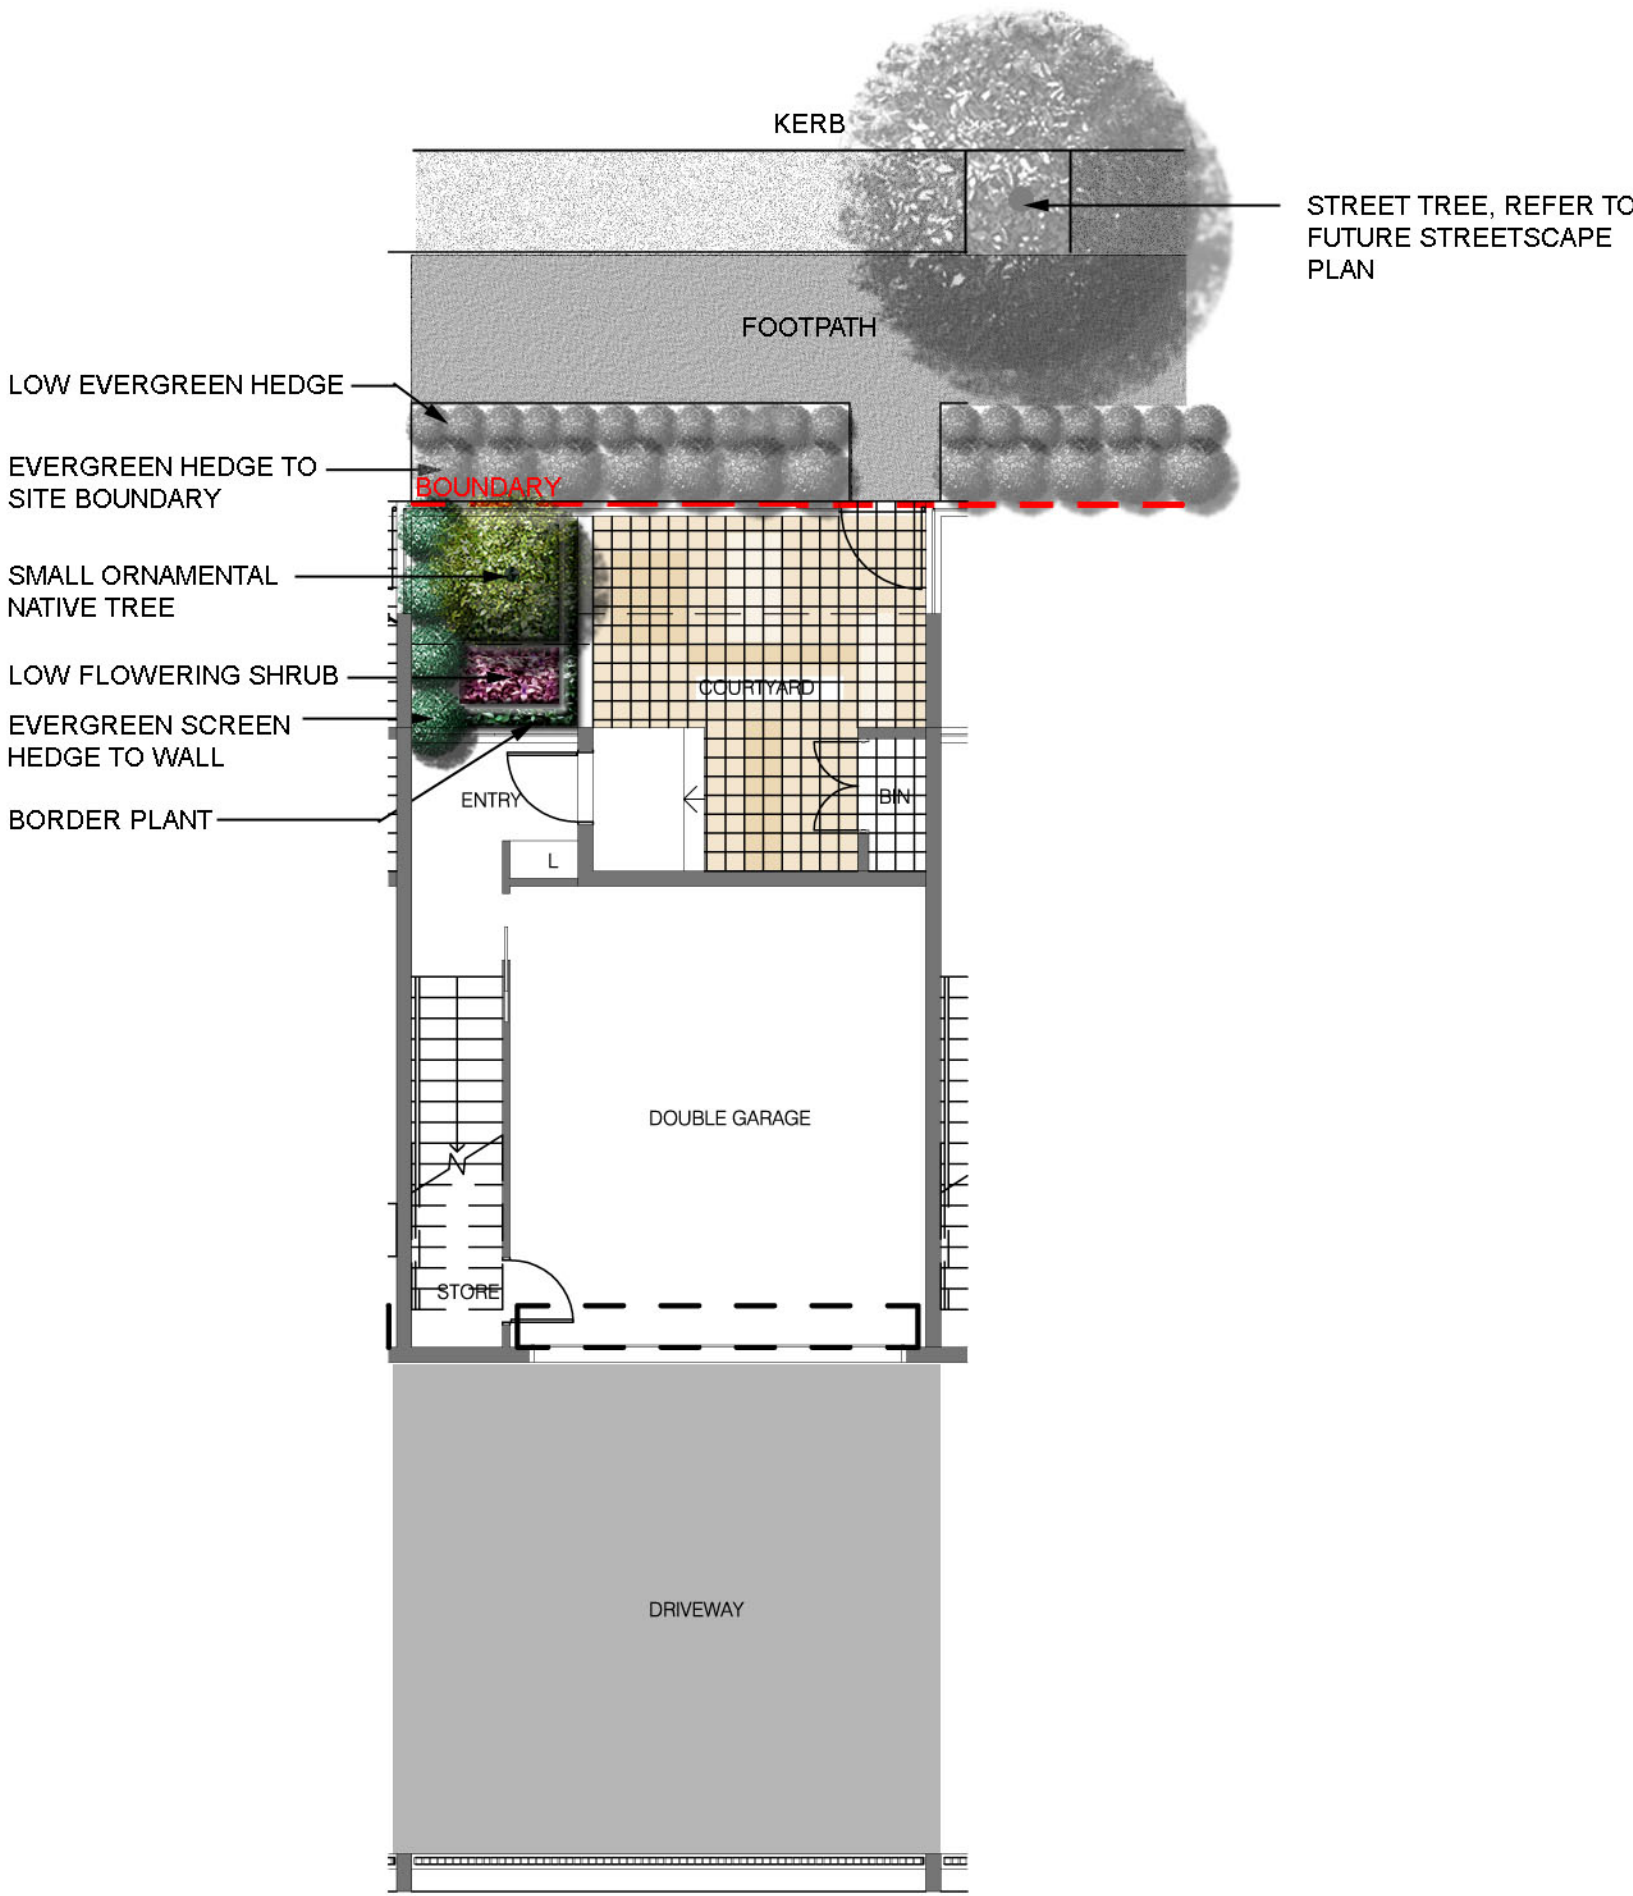


TYPICAL UNIT 2 SCALE 1:100

INDICATIVE PLANT SCHEDULE

BUILDING ONE			
SPECIES	COMMON NAME	SIZE	SPACING
SMALL FEATURE TREES			
Eucalyptus "Summer Red"	Grafted dwarf flowering eucalypt	45 Litre	as shown
Eucalyptus "Orange Splendour"	Grafted dwarf flowering eucalypt	45 Litre	as shown
Eucalyptus "Summer Beauty"	Grafted dwarf flowering eucalypt	45 Litre	as shown
Eleocharis reticulatus "Prima Donna"	Pink-flowering blueberry ash	45 Litre	as shown
HEDGES/SCREENING PLANTS			
Acmena smithii "Minor"	Dwarf Acmena	45 litre	1000mm
Callistemon "Harkness"	Bottlebrush	45 litre	1000mm
Murraya paniculata	Orange Jessamine	45 litre	1000mm
LOW FLOWERING SHRUB			
Anigozanthus "Ruby Velvet"	Kangaroo Paw	140mm	300mm
Acacia pravissima "Little Nugget"	Wattle	200mm	500mm
Correa "Dusky Bells"	Native Fuschia	200mm	500mm
Baeckea virgata dwarf	Dwarf Baeckea	200mm	500mm
GROUNDCOVERS			
Brachyscome multifida	Cutleaf Daisy	140mm	300mm
Dianella "Little Jess"	Dwarf Flax Lily	140mm	300mm
Dianella "Silver Streak"	Variegated Flax Lily	140mm	300mm
Hardenbergia violaceae	Sarsparilla	140mm	400mm
Liriope "Silver Dragon"	Variegated turf lily	140mm	300mm
Lomandra "Tanika"	Matrush	140mm	400mm
BUILDING TWO			
SPECIES	COMMON NAME	SIZE	SPACING
HEDGES/SCREENING PLANTS			
Callistemon "Harkness"	Bottlebrush	45 litre	1000mm
Cordylina "Red Sensation"	Cordylina	45 Litre	600mm
Duranta "Sheenas Gold"	Duranta	45 Litre	800mm
Rhaphiolepis "Springtime"	Indian Hawthorn	45 Litre	800mm
GROUNDCOVERS			
Dianella caerulea	Flax Lily	140mm	300mm
Dianella "Silver Streak"	Variegated Flax Lily	140mm	300mm
Liriope "Silver Dragon"	Variegated turf lily	140mm	300mm

LEGEND

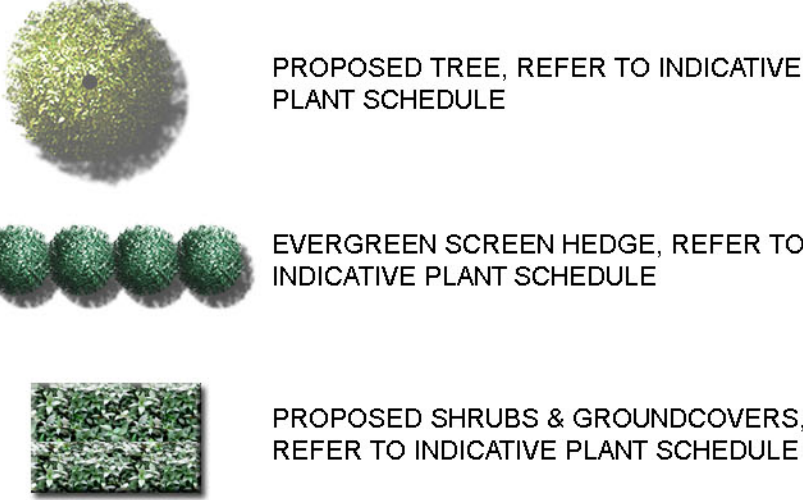

client: MERITON APARTMENTS PTY LTD

EPPING PARK, BUILDINGS 1 & 2
61 MOBBS LANE, EPPING
LANDSCAPE CONCEPT PLAN

STURT ASSOCIATES
SUITE 01, 330 WATTLE STREET
UPTOWN NSW 2047
T: (02) 9211 9744 F: (02) 9211 9440
E: enquiries@sturtassociates.com.au

DATE: 24 AUG 2010
DRAWING: DA-1021-01
SCALE 1:200@B1