

**NOT PART OF THIS DEVELOPMENT APPLICATION
REFER TO FUTURE STREETScape DESIGN**



BUILDING THREE

SPECIES	COMMON NAME	SIZE	SPACING
FEATURE TREES			
Acer species	Maple	100 Litre	as shown
Eleocharpus eumundii	Smooth-leaved Quandong	100 litre	as shown
Eleocharpus reticulatus	Blueberry Ash	100 litre	as shown
Fraxinus species	Ash	100 litre	as shown
Gordonia axillaris	Poached Egg Tree	75 litre	as shown
Hymenosporum flavum	Native frangipani	45 Litre	as shown
Lagerstroemia indica species	Creepe Myrtle	100 Litre	as shown
Plumeria species	Frangipani	75 litre	as shown
Pyrus species	Ornamental Pear	100 Litre	as shown
Jacaranda mimosifolia	Jacaranda	45 Litre	as shown
Tristaniaopsis "Luscious"	Watergum	75 Litre	as shown
HEDGES/SCREENING PLANTS			
Acmena smithii "Minor"	Dwarf Acmena	45 litre	1000mm
Baeckea virgata	Baeckea	200mm	1000mm
Callistemon species	Bottlebrush	45 litre	1000mm
Camellia species	Camellia	45 Litre	1000mm
Duranta "Sheena's Gold"	Duranta	45 Litre	1000mm
Magnolia "Little Gem"	Dwarf Magnolia	45 Litre	1000mm
Murraya paniculata	Orange jessamine	45 litre	1000mm
Syzygium species	Lilly Pilly	45 Litre	1000mm
SHRUBS			
Acacia praevisima "Little Nugget"	Wattle	200mm	500mm
Acmena "Alyans Magic"	Dwarf Lilly Pilly	200mm	500mm
Agave attenuata	Century Plant	25 Litre	500mm
Anigozanthus "Ruby Velvet"	Kangaroo Paw	140mm	300mm
Correa species	Native Fuschia	200mm	700mm
Baeckea virgata dwarf	Dwarf Baeckea	200mm	500mm
Gardenia species	Gardenia species	200mm	700mm
Westringia fruticosa	Coastal Rosemary	200mm	800mm
Raphiolepis "Snow Maiden"	Indian Hawthorn	200mm	800mm
GROUNDCOVERS			
Anigozanthus "Ruby Velvet"	Kangaroo Paw	140mm	300mm
Agave attenuata	Agave	25 Litre	400mm
Ajuga reptans "Cattlin's Giant"	Blue bugle	140mm	300mm
Baeckea virgata dwarf	Dwarf Baeckea	200mm	500mm
Brachyscome multifida	Cutleaf Daisy	140mm	300mm
Cordylina Red Fountain	Red cordylina	200mm	400mm
Dianella caerulea	Flax Lily	140mm	300mm
Dianella "Silver Streak"	Variegated Flax Lily	140mm	300mm
Dietes robinsoniana	Wedding Lily	200mm	400mm
Eriostemon "Stardust"	Waxflower	200mm	400mm
Festuca glauca	Blue fescue	140mm	300mm
Grevillea lanigera "Mt Tamboritha"	Woolly Grevillea	140mm	400mm
Hardenbergia violaceae	Sarsparilla	140mm	400mm
Liriope muscari	Turf Lily	140mm	300mm
Liriope muscari "Evergreen Giant"	Giant turf lily	140mm	400mm
Liriope "Silver Dragon"	Variegated turf lily	140mm	300mm
Lomandra "Tanika"	Matrush	140mm	400mm
Pennisetum "Black Lea/ Nafray"	Fountaingrass	140mm	400mm
Sedum "Autumn Joy"	Stonecrop	200mm	400mm
Zephyranthes candida	Autumn crocus	140mm	300mm

EXISTING TREES TO BE REMOVED IN
ACCORDANCE WITH TREE REMOVAL
PLAN MP08_0258 (EARLY WORKS)



EXISTING TREE TO BE RETAINED &
PROTECTED



PROPOSED TREE, REFER TO INDICATIVE
PLANT SCHEDULE



EVERGREEN SCREEN HEDGE, REFER TO INDICATIVE PLANT SCHEDULE




PROPOSED SHRUBS & GROUNDCOVERS
REFER TO INDICATIVE PLANT SCHEDULE

Turf Area



STEPPING STONES

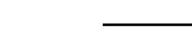

RETAINING WALL



client: MERITON APARTMENTS PTY LTD

EPPING PARK, BUILDING 3 61 MOBBS LANE, EPPING LANDSCAPE CONCEPT PLAN

STURT ASSOCIATES
SUITE 91, 330 WATTLE STREET
ULTIMO NSW 2007
T: (02) 9211 3744 F: (02) 9211 9449
E: enquiries@sturtassociates.com.au

DATE: 23 AUG 2010
DRAWING: DA-1021-02
SCALE 1:200@A1