


# Village Green + Town Square

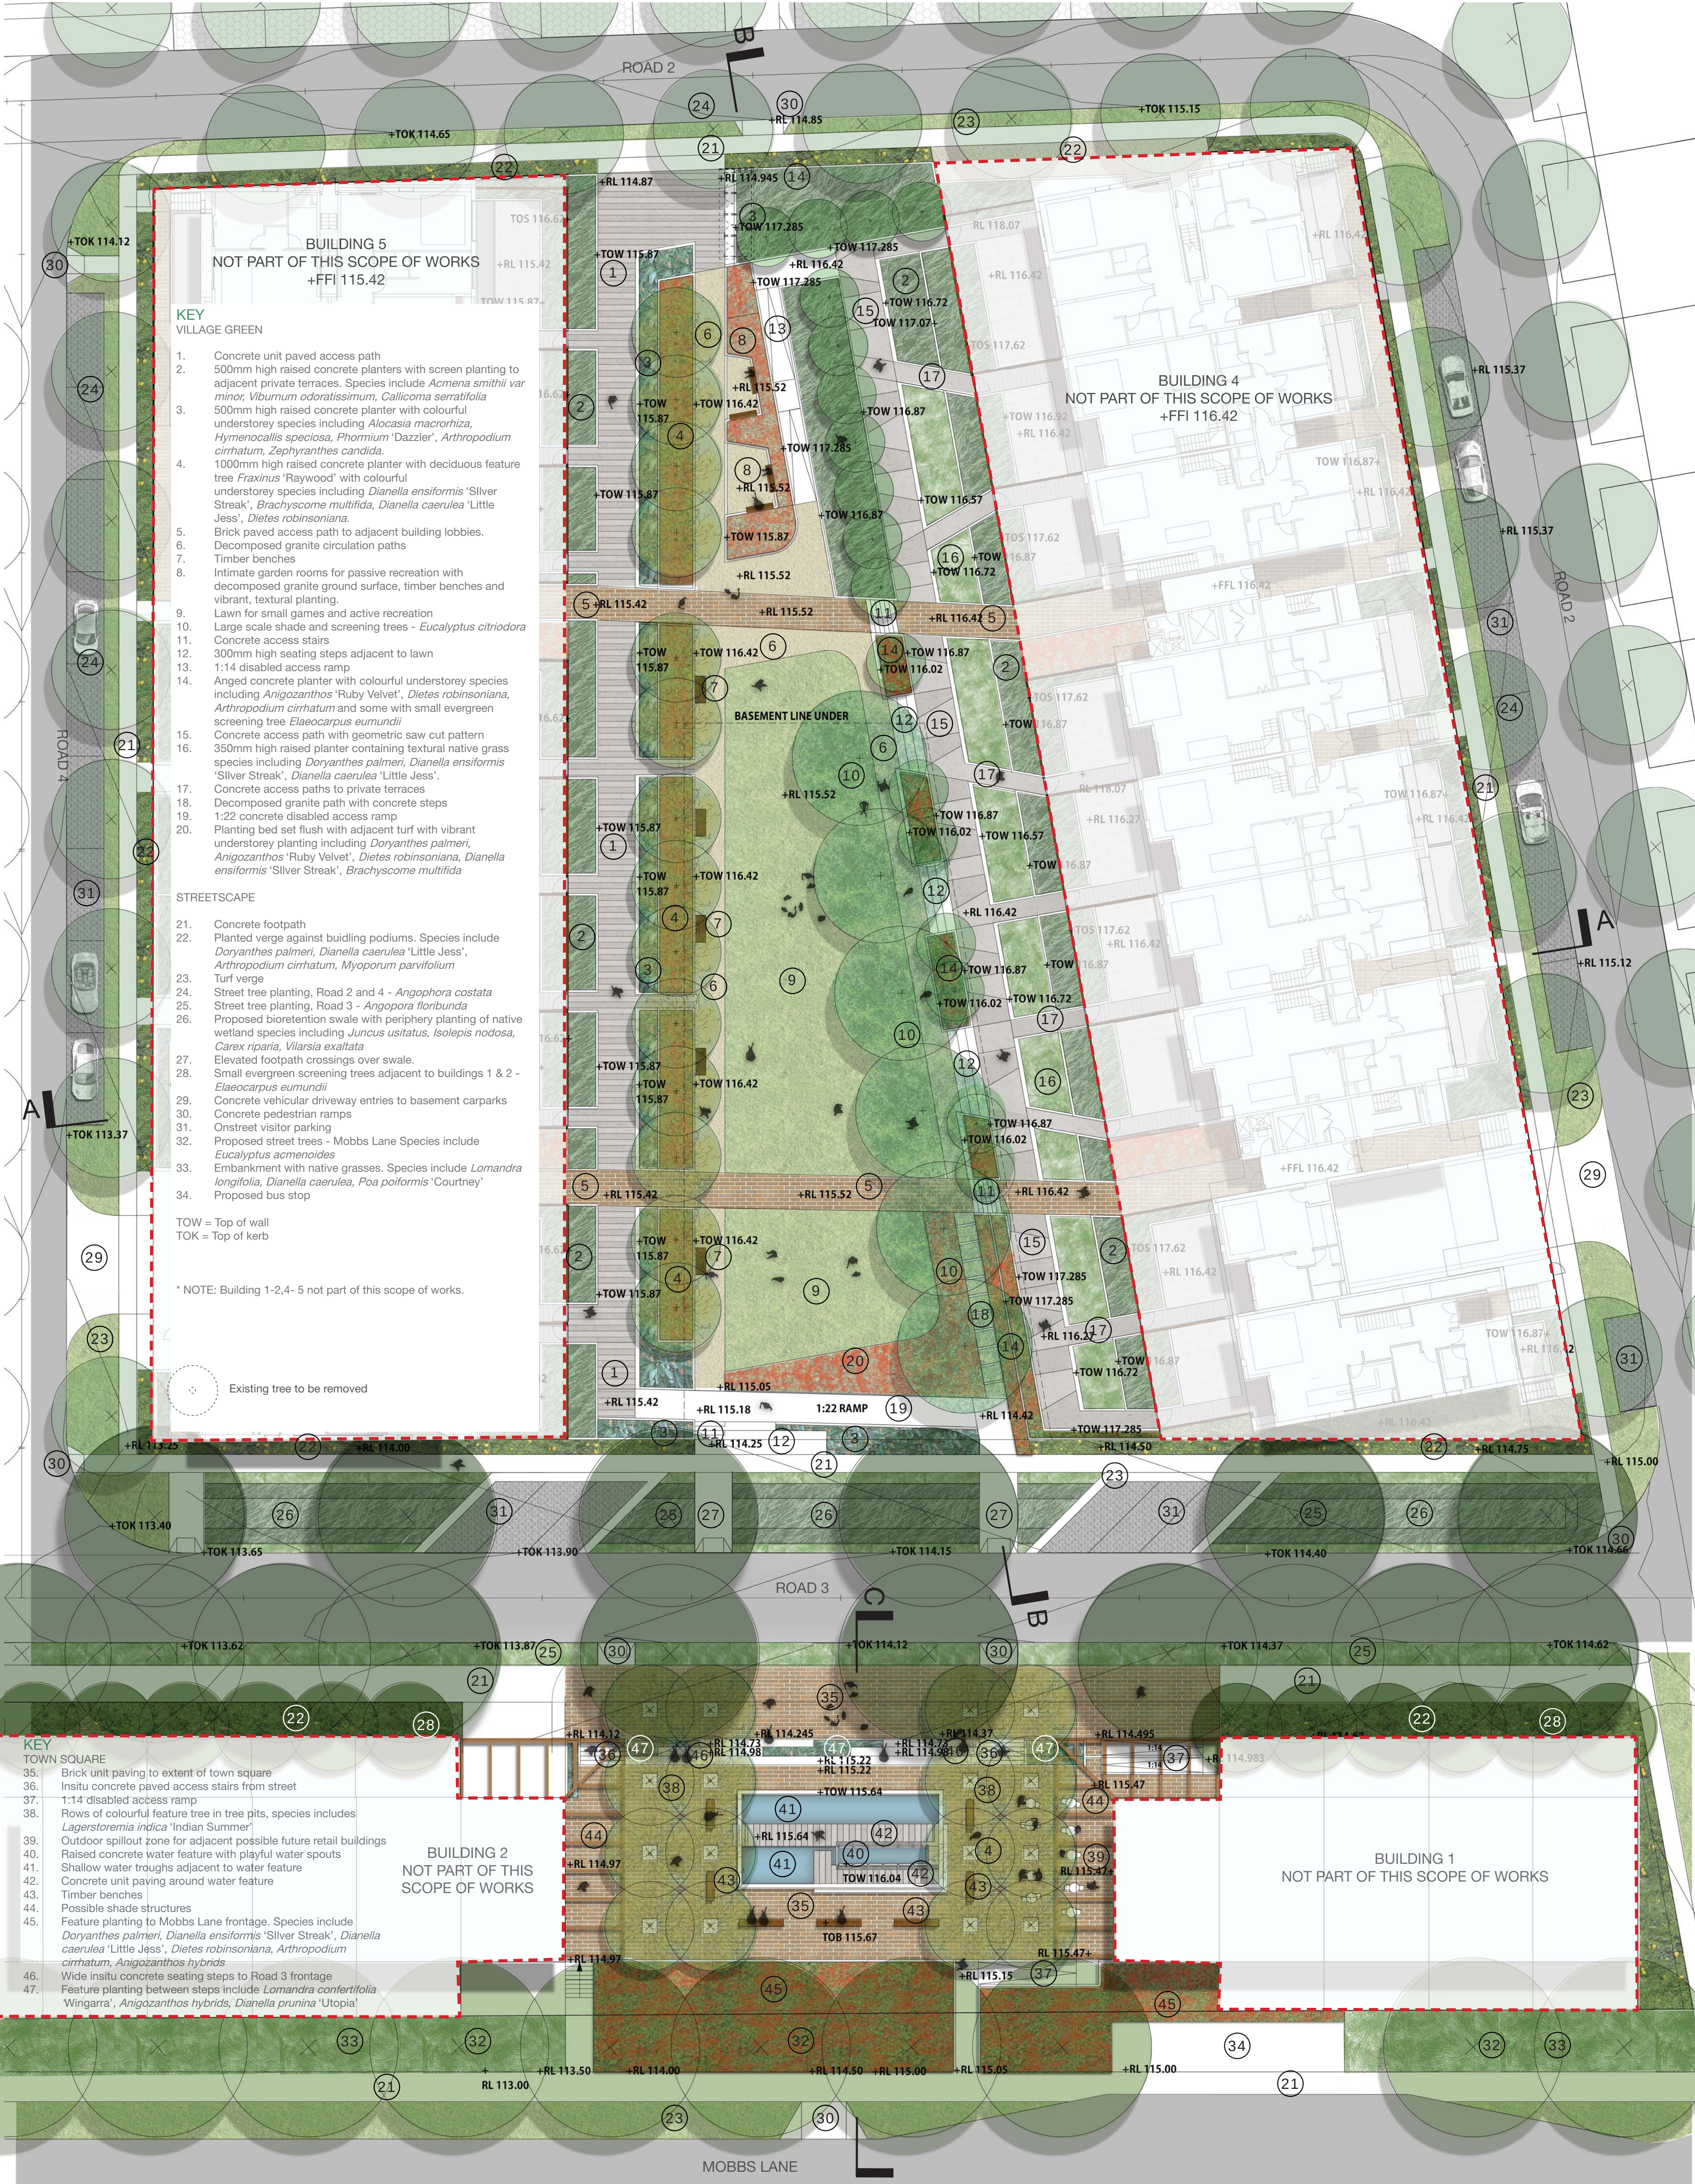

Detail Plan - Village Green and Town Square  
1:200

