
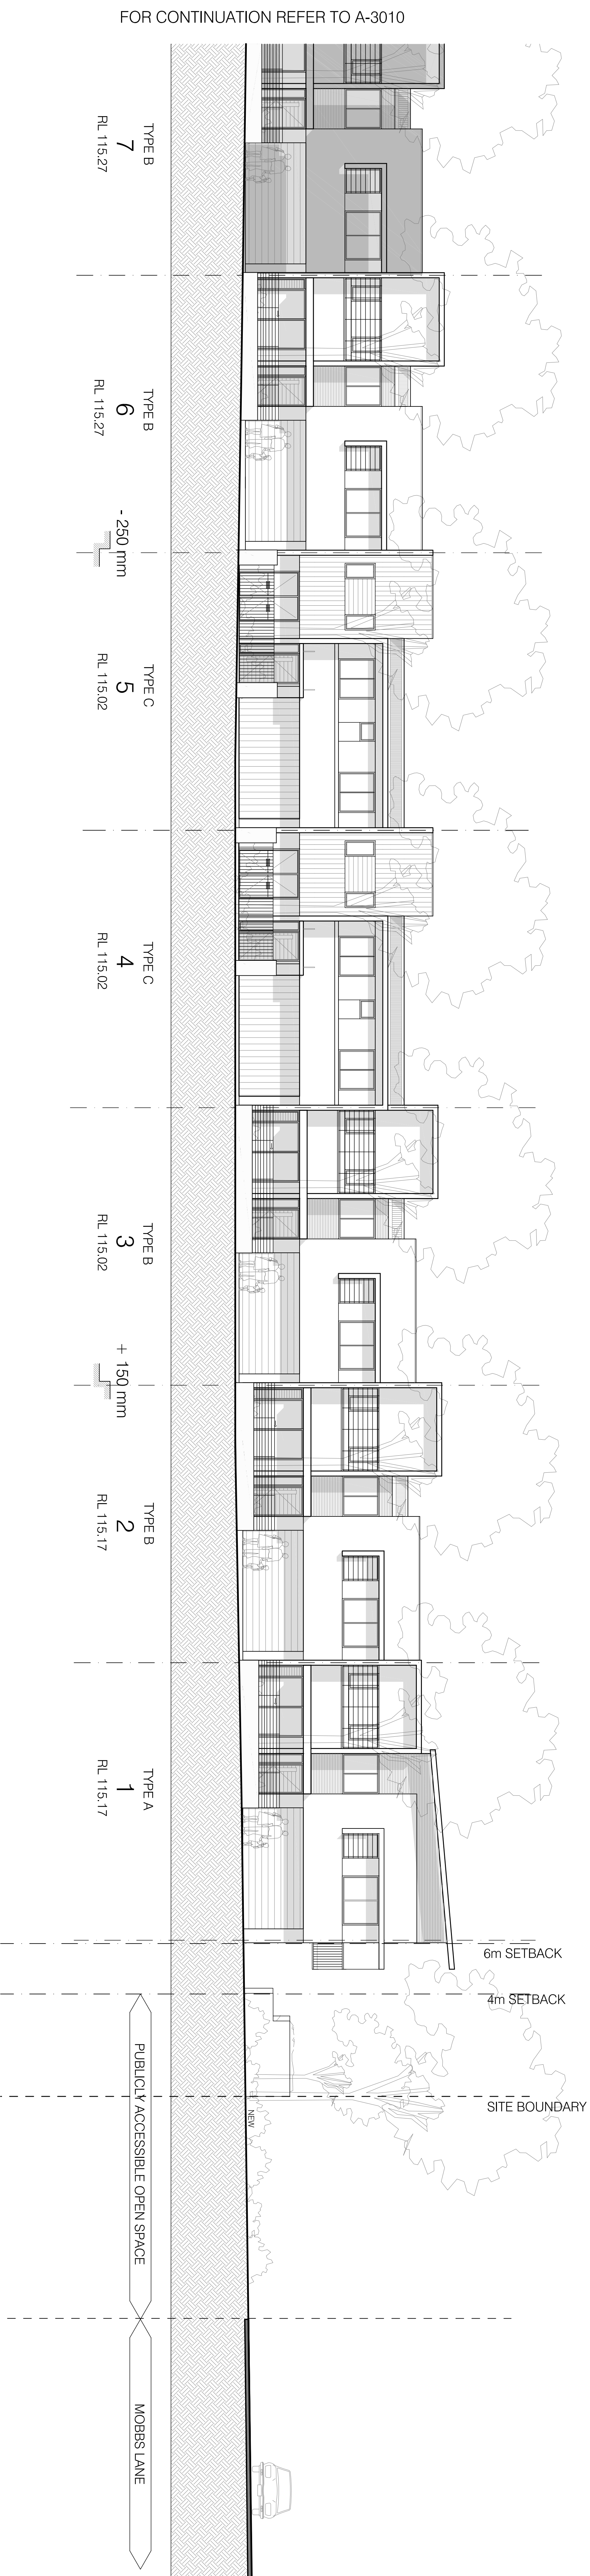
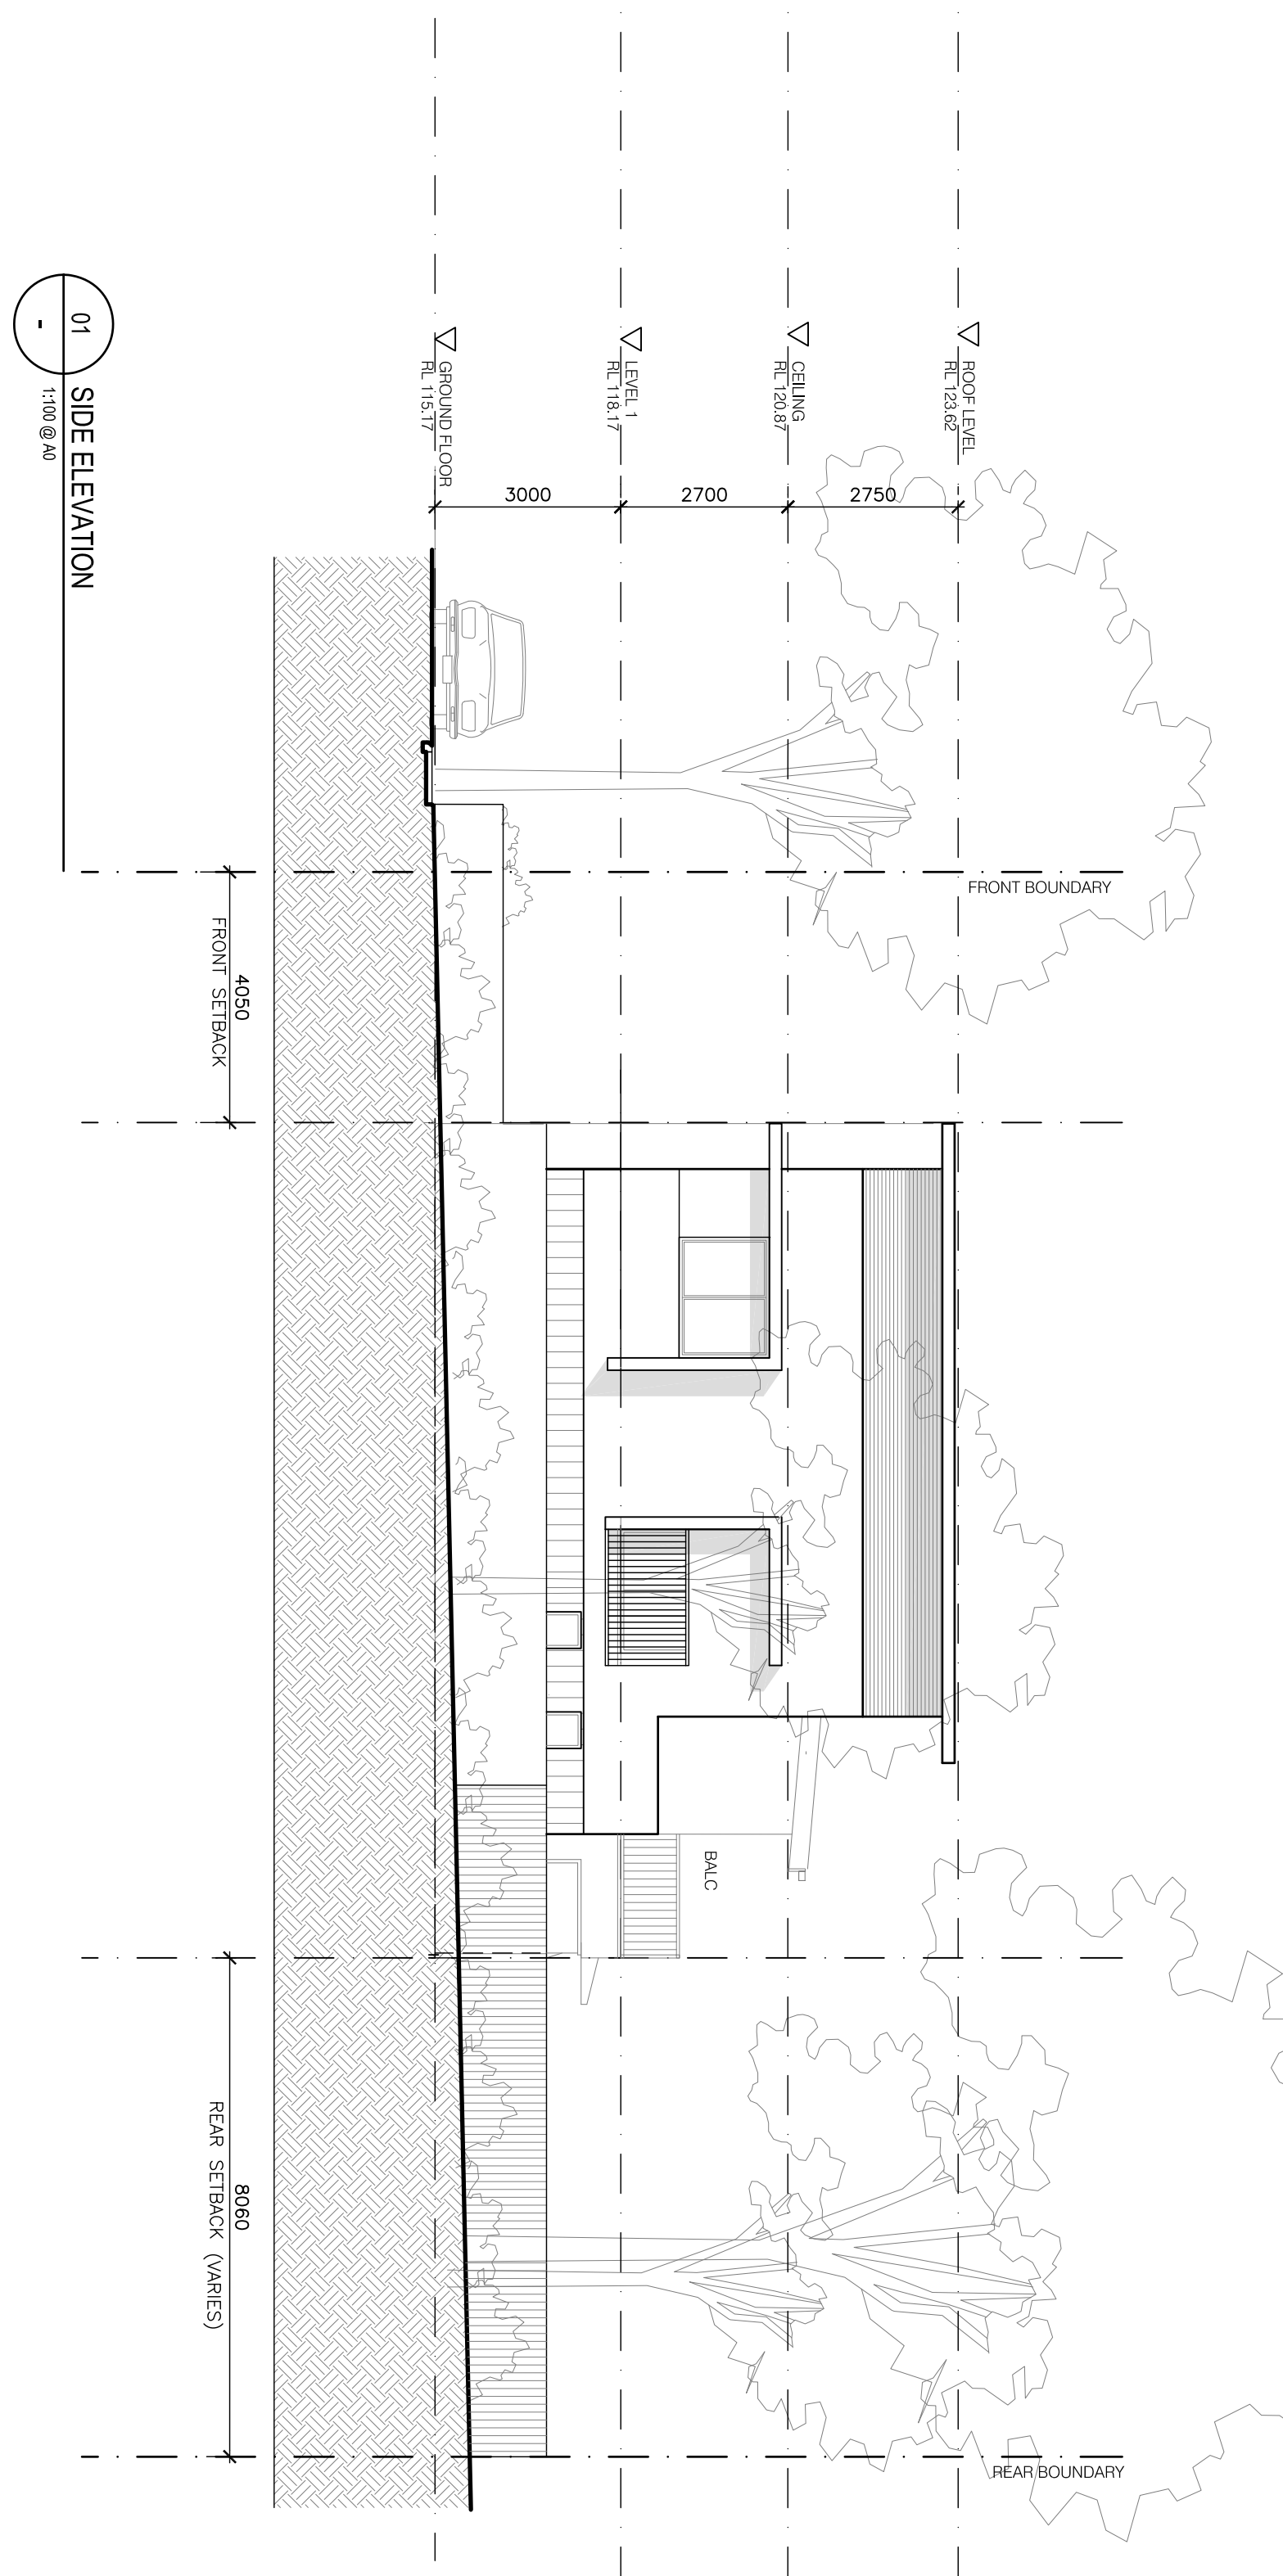


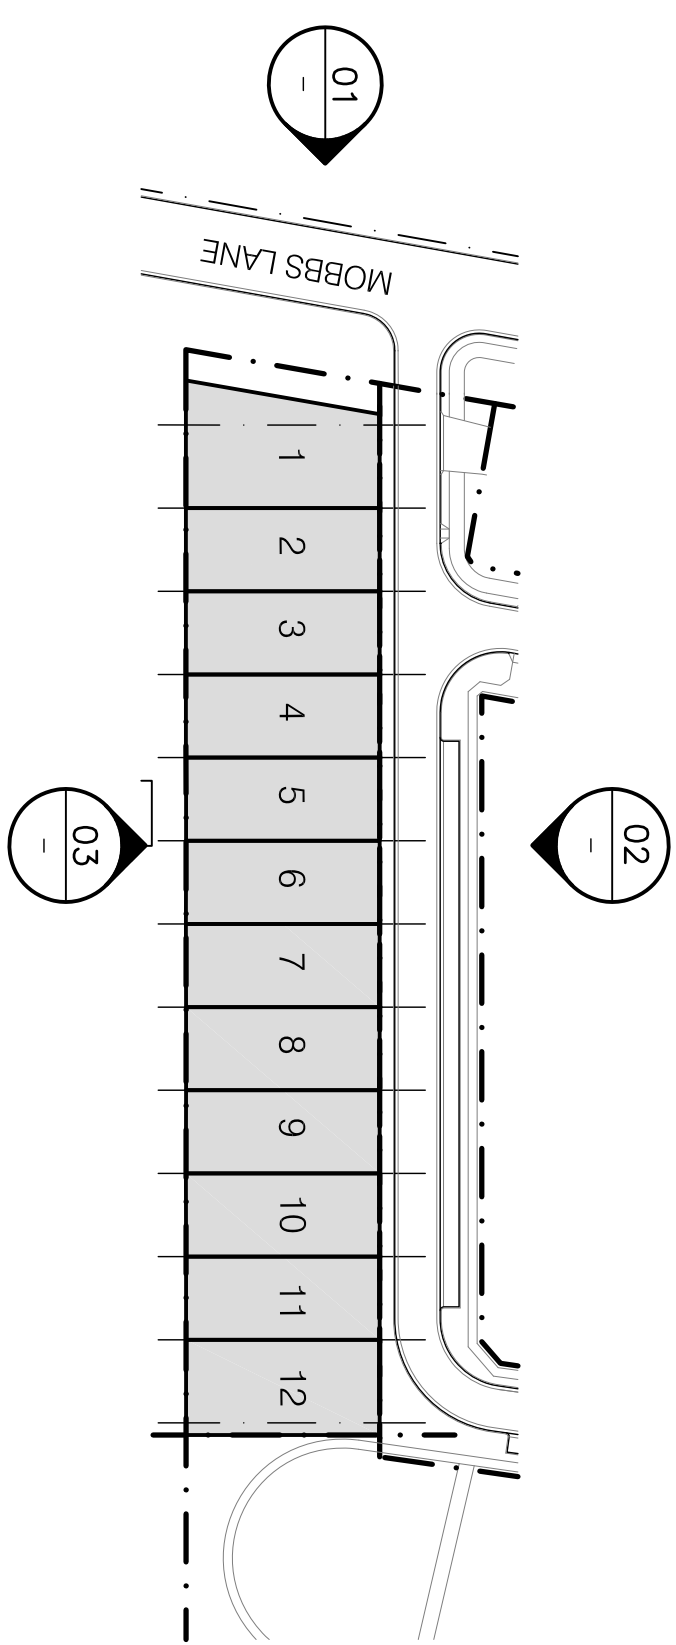

FOR CONTINUATION REFER TO A-3010

NOTE:
SITE AND LANDSCAPE SHOWN FOR CONTEXT ONLY
FOR LANDSCAPE DETAILS REFER TO LANDSCAPE
ARCHITECTS DRAWINGS

Do not scale from drawings. Verify all dimensions on site before commencing work. Copying or the reproduction of this drawing is strictly prohibited without the consent of Peckle Thorp & Walker P/L

PROJECT APPLICATION

26.08.10

Civil
Traffic
Planner

Meriton
Halcrow
Meriton

Level 11, 528 Kent Street, Sydney, NSW, 2000
Suite 20, 809 Pacific Hwy, Chatswood, NSW, 207
Level 11, 528 Kent Street, Sydney, NSW, 2000

Tel: 02 9287 2888
Tel: 02 9410 4100
Tel: 02 9287 2888

Mention Apartments Pty Ltd
Level 11, 528 Kent Street
Sydney Australia 2000
T 612 92872888
F 612 92872777
www.mention.com.au

PTW Architects
Level 17, 9 Castlereagh St
Sydney NSW Australia 2000
T 612 9232 5877
F 612 9221 4139
www.ptw.com.au

PTW
Title
Street Elevations
House 1 - 6

DRAWN : RY
CHECKED: SP

PROJ NO: 209.003
SCALE: 1:100 @ A0
DATE: 27.04.09
APPROVED:SP

Epping Park
61 Mobbs Lane, Epping
Stage 1 (Building 3)