


2 BLDG 2 LEVEL 2 PLAN & BLDG 1 LEVEL 1 PLAN
1 : 200

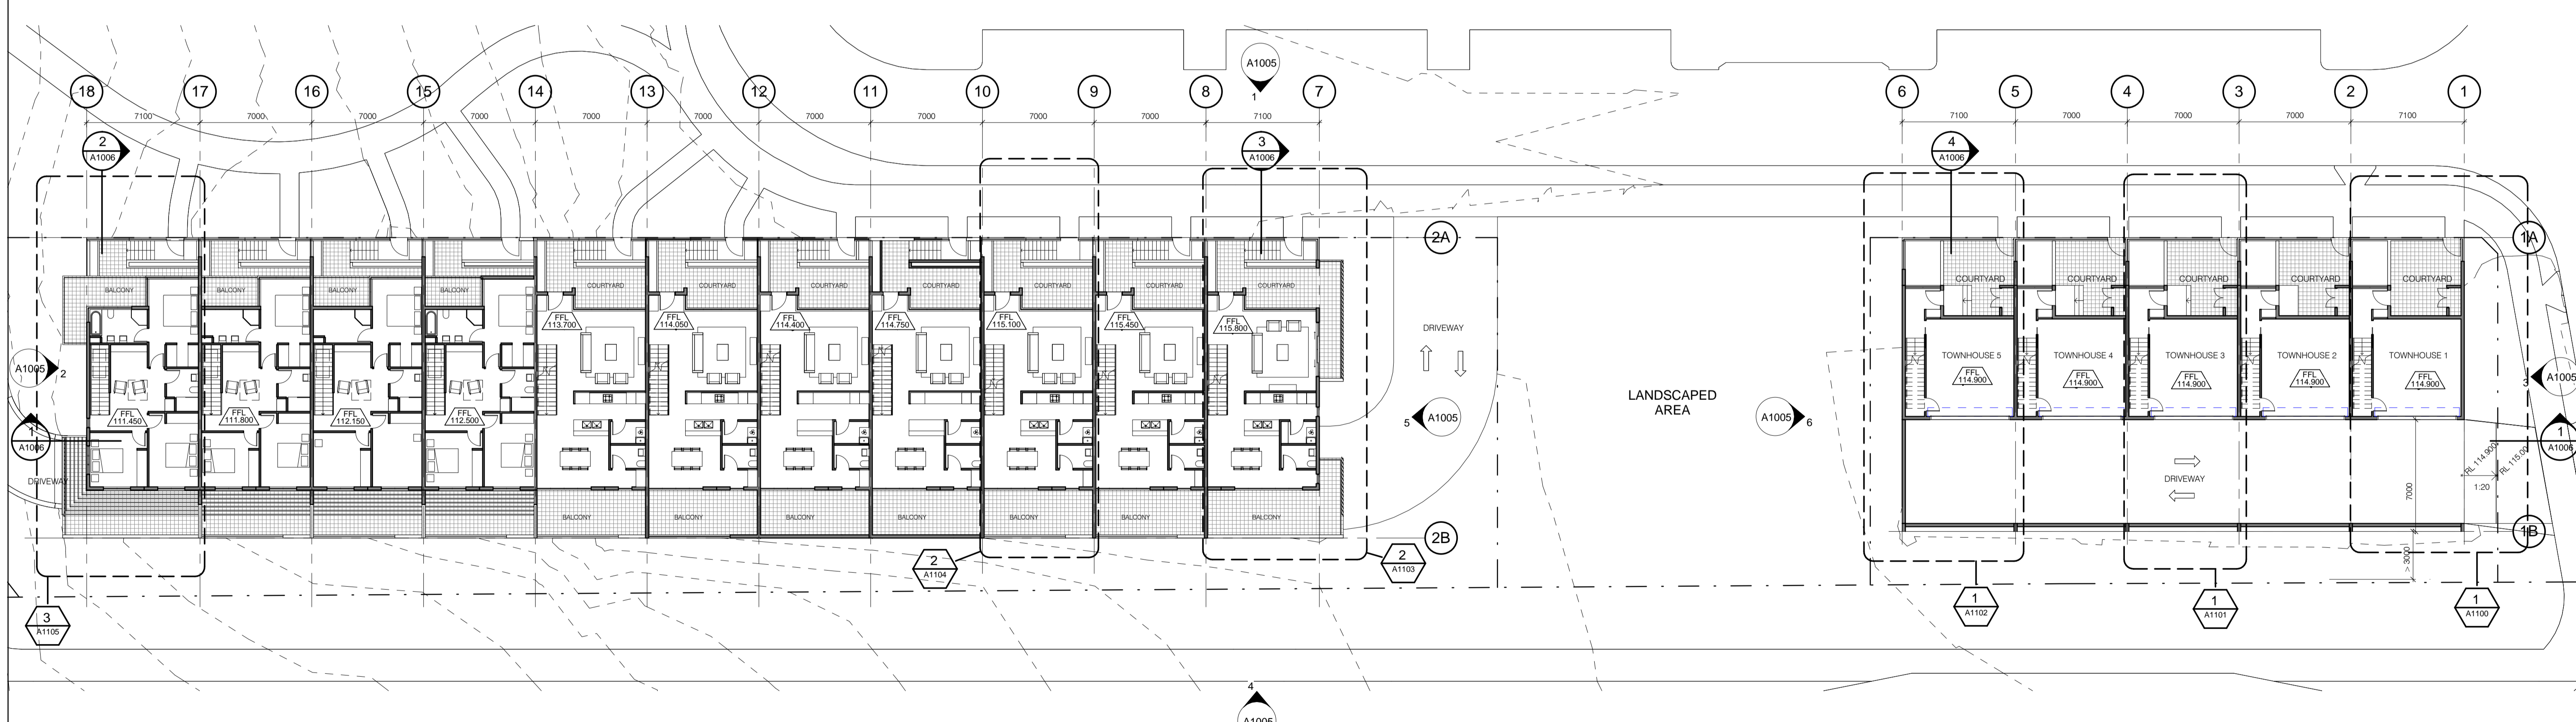


1 BLDG 2 LEVEL 1 PLAN & BLDG 1 PARKING LEVEL PLAN
1 : 200

NOTE

- 1 Site and Landscape shown for context only. Refer to Landscape Architect's drawings.
- 2 Furniture layout shown indicative only.

Do not scale from drawings.	No.:	Amendment:	Chk.:	Date:	No.:	Amendment:	Chk.:	Date:
Verify all dimensions on site before commencing work.	-	PROJECT APPLICATION	-	26.08.10	-	-	-	-
Copying or reproduction of this drawing is strictly prohibited without the consent of Puddle Three & Walker Pty. The Architect shall not be liable for any loss or damage arising or resulting from data received or transferred from the computer system of the Architect to systems of the Client or other Consultant. The recipient of the data shall be responsible for checking accuracy and completeness of data received. Any use of the electronic data in part or whole shall be at the user's risk. The CAD files and their contents are solely representations of the project information and cannot be relied upon beyond the representation shown on PDF versions of the drawings as provided by the Architect.								

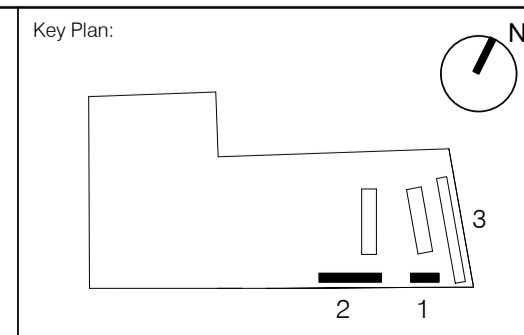

Consultants:
 Landscape: Sturt Associates
 Suite 91, Level 5, 330 Watlie Street,
 Ultimo NSW 2007. T (02) 9211 3744
 Traffic: Halcrow
 Suite 20, 809 Pacific Hwy, Chatswood
 NSW 2067. T (02) 9410 4100
 Planner: Meriton
 Level 11, 528 Kent Street, Sydney
 NSW 2000. T (02) 92872888

Client:
 Meriton Apartments Pty Ltd
 Level 11, 528 Kent Street
 Sydney NSW 2000
 www.meriton.com.au
 T (02) 92872888
 F (02) 92872777

PTW Architects
 Level 17, 9 Castlereagh St
 Sydney NSW Australia 2000
 T +612 9232 5877
 F +612 9221 4139
 NSW Nominated Architects:
 A Architects No. 2822
 B Biron Architects No. 2816
 D Jones Architects No. 4778
 A Biron Architects No. 5257
 S Stron Architects No. 6559
 A Therp Architects No. 5287

Approvals:
 By: SP
 Date: 26.08.2010
 Client Approval:

Project:
**EPPING PARK,
 BUILDINGS 1 & 2**
 61 MOBB'S LANE, EPPING
 Title:
LEVELS 1 & 2 PLANS

0	1	2	5	10	15m	
Scale:	1 : 200	@A1	Plot Date:	26/08/2010 2:26:56 PM	Job No:	209003
Dwg No:	A1003		Revision:			
Status:	PROJECT APPLICATION					