


2 BLDG 2 PARKING LEVEL PLAN
1 : 200

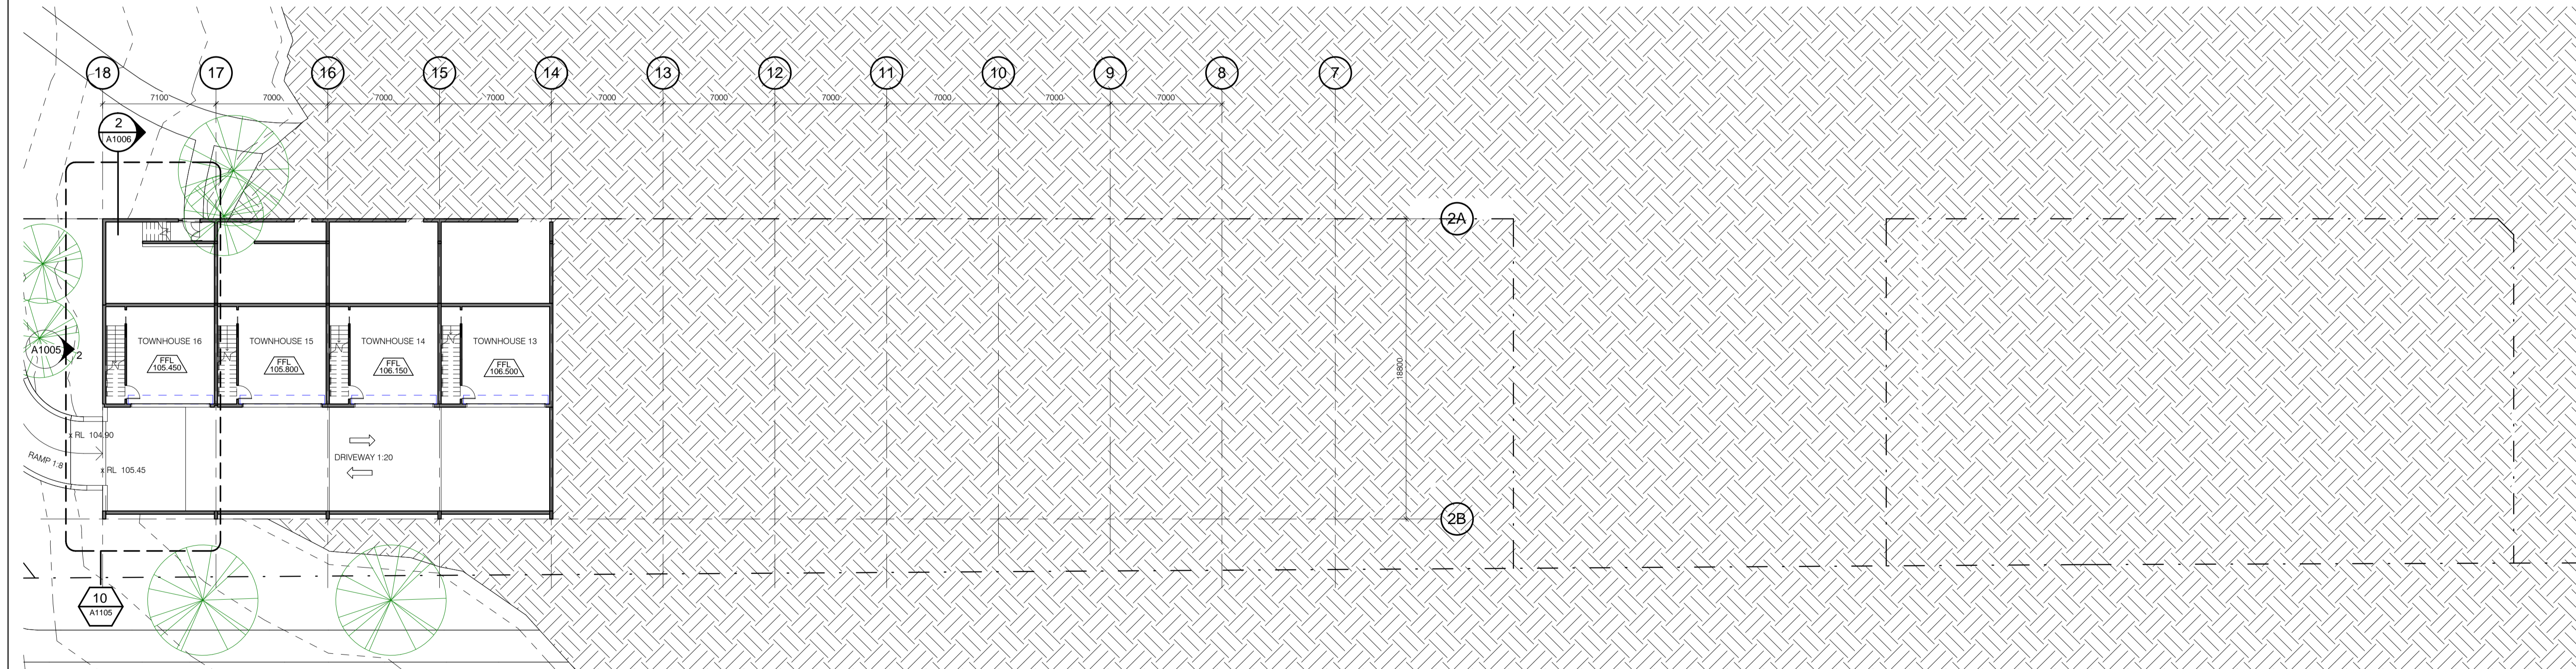


1 BLDG 2 LOWER PARKING LEVEL PLAN
1 : 200

NOTE

- 1 Site and Landscape shown for context only. Refer to Landscape Architect's drawings.
- 2 Furniture layout shown indicative only.

Do not scale from drawings. Verify all dimensions on site before commencing work. Copying or reproduction of this drawing is strictly prohibited without the consent of PTH Architects Pty Ltd. The Architect shall not be liable for any loss or damage arising or resulting from data not received or transferred from the computer system of the Architect to systems of the Client or other Consultant. The recipient of the data shall be responsible for checking accuracy and completeness of data received. Any use of the electronic data in part or whole shall be at the user's risk. The CAD files and their contents are solely representations of the project information and cannot be relied upon beyond the representation shown on PDF versions of the drawings as provided by the Architect.	No: Amendment: PROJECT APPLICATION	Chk: Date: 26.08.10	No: Amendment:	Chk: Date:
---	---------------------------------------	------------------------	----------------	------------

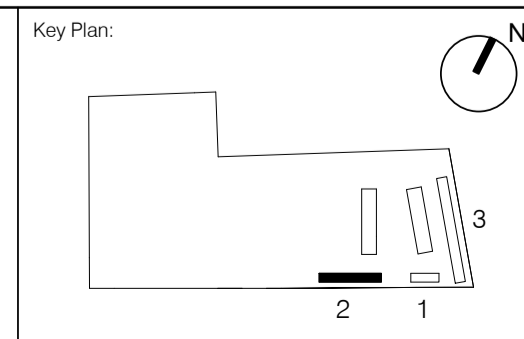

Consultants:
Landscape: Sturt Associates
Suite 91, Level 5, 330 Wattle Street,
Ultimo NSW 2007. T (02) 9211 3744
Traffic: Halcrow
Suite 20, 809 Pacific Hwy, Chatswood
NSW 2067. T (02) 9410 4100
Planner: Meriton
Level 11, 528 Kent Street, Sydney
NSW 2000. T (02) 92872888

Client:
Meriton Apartments Pty Ltd
Level 11, 528 Kent Street
Sydney NSW 2000
www.meriton.com.au

PTW Architects
Level 17, 9 Castlereagh St
Sydney NSW Australia 2000
NSW Non-Registered Architects:
A Architects No. 2822
B Architects No. 3816
D Architects No. 4778
A Architects No. 5257
S Architects No. 6559
A Architects No. 5257

Approvals By: Date:
PTW SP 26.08.2010
Client Approval:

Project:
**EPPING PARK,
BUILDINGS 1 & 2**
61 MOBBES LANE, EPPING
Title:
PARKING LEVEL PLANS

Scale: 1 : 200 @A1	Plot Date: 26/08/2010 2:26:45 PM	Job No: 209003
Dwg No: A1002	Revision:	Status: PROJECT APPLICATION