



140 L BIN

DEPTH = 615MM
 WIDTH = 535MM
 HEIGHT = 915MM

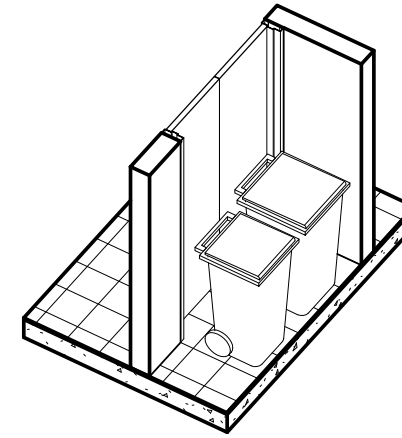


120 L BIN

DEPTH = 545MM
 WIDTH = 480MM
 HEIGHT = 925MM

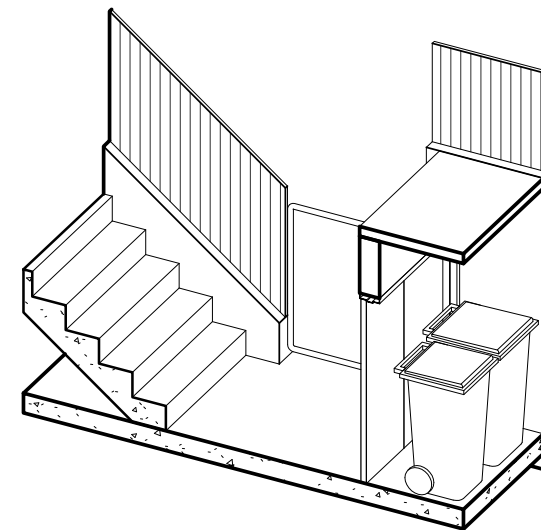

1 BIN STORE BLDG 1 PARKING PLAN (TYPE 1)
 1 : 50

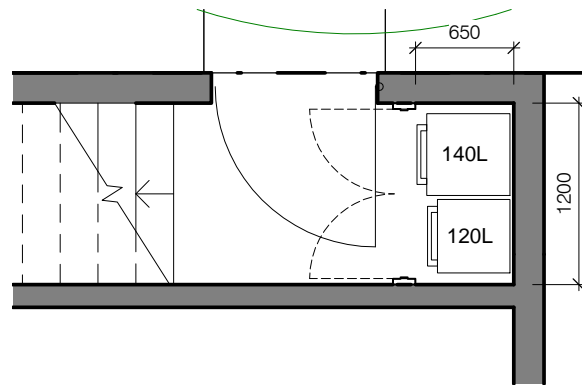

2 BIN STORE BLDG 2 PARKING PLAN (TYPE 1)
 1 : 50

