


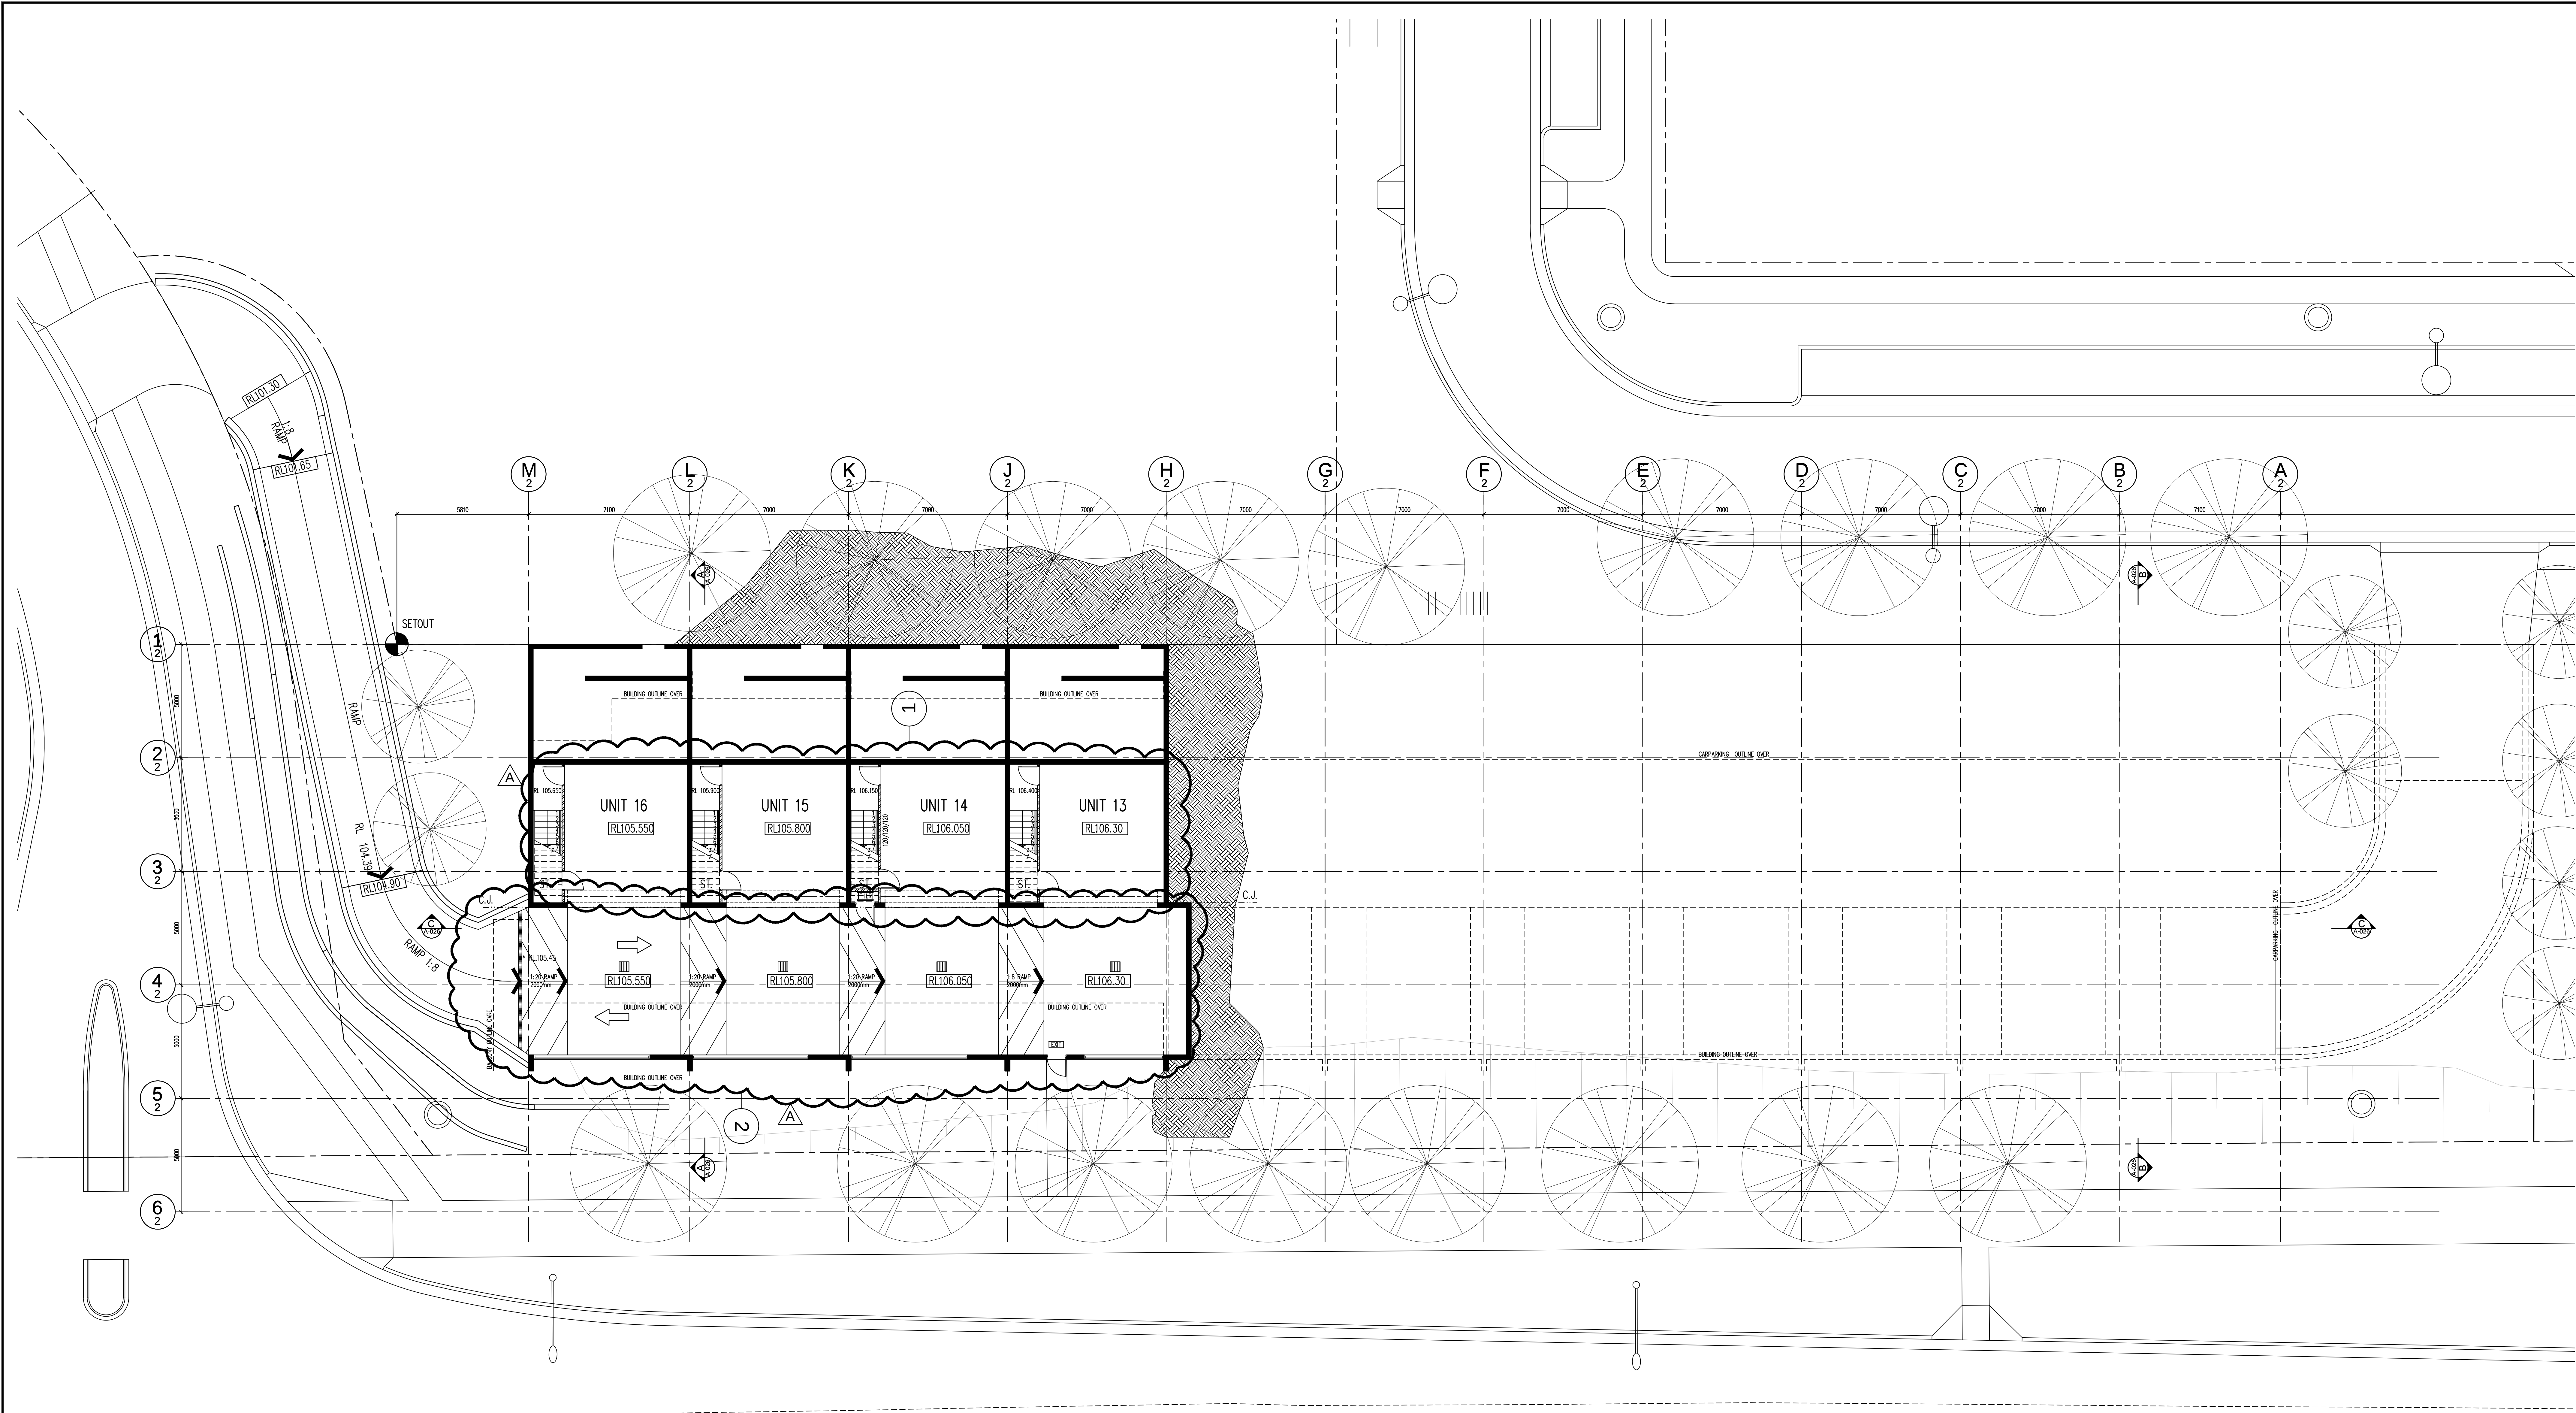

B2 Lower Parking Level (A1002-A) Rev A

- 1. Change in RL's
- 2. Change in RL's on ramp and on driveway

