

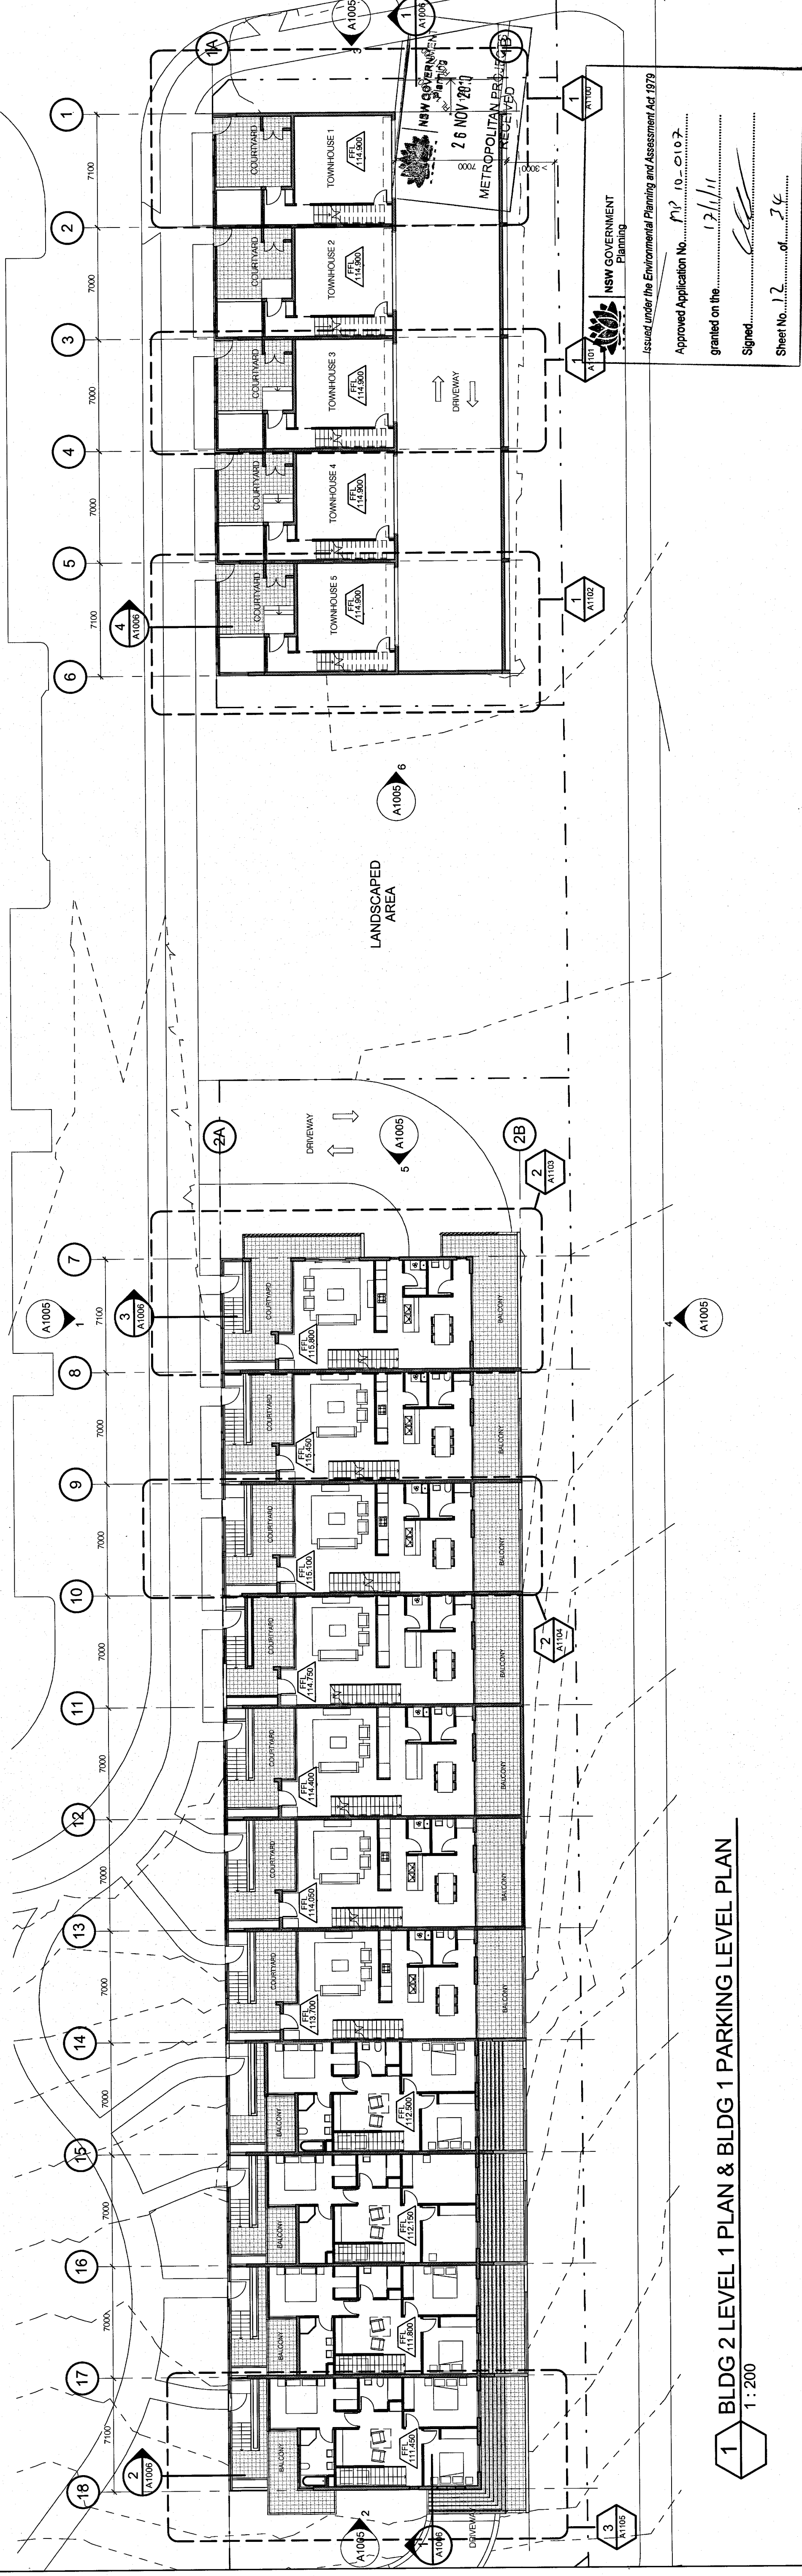


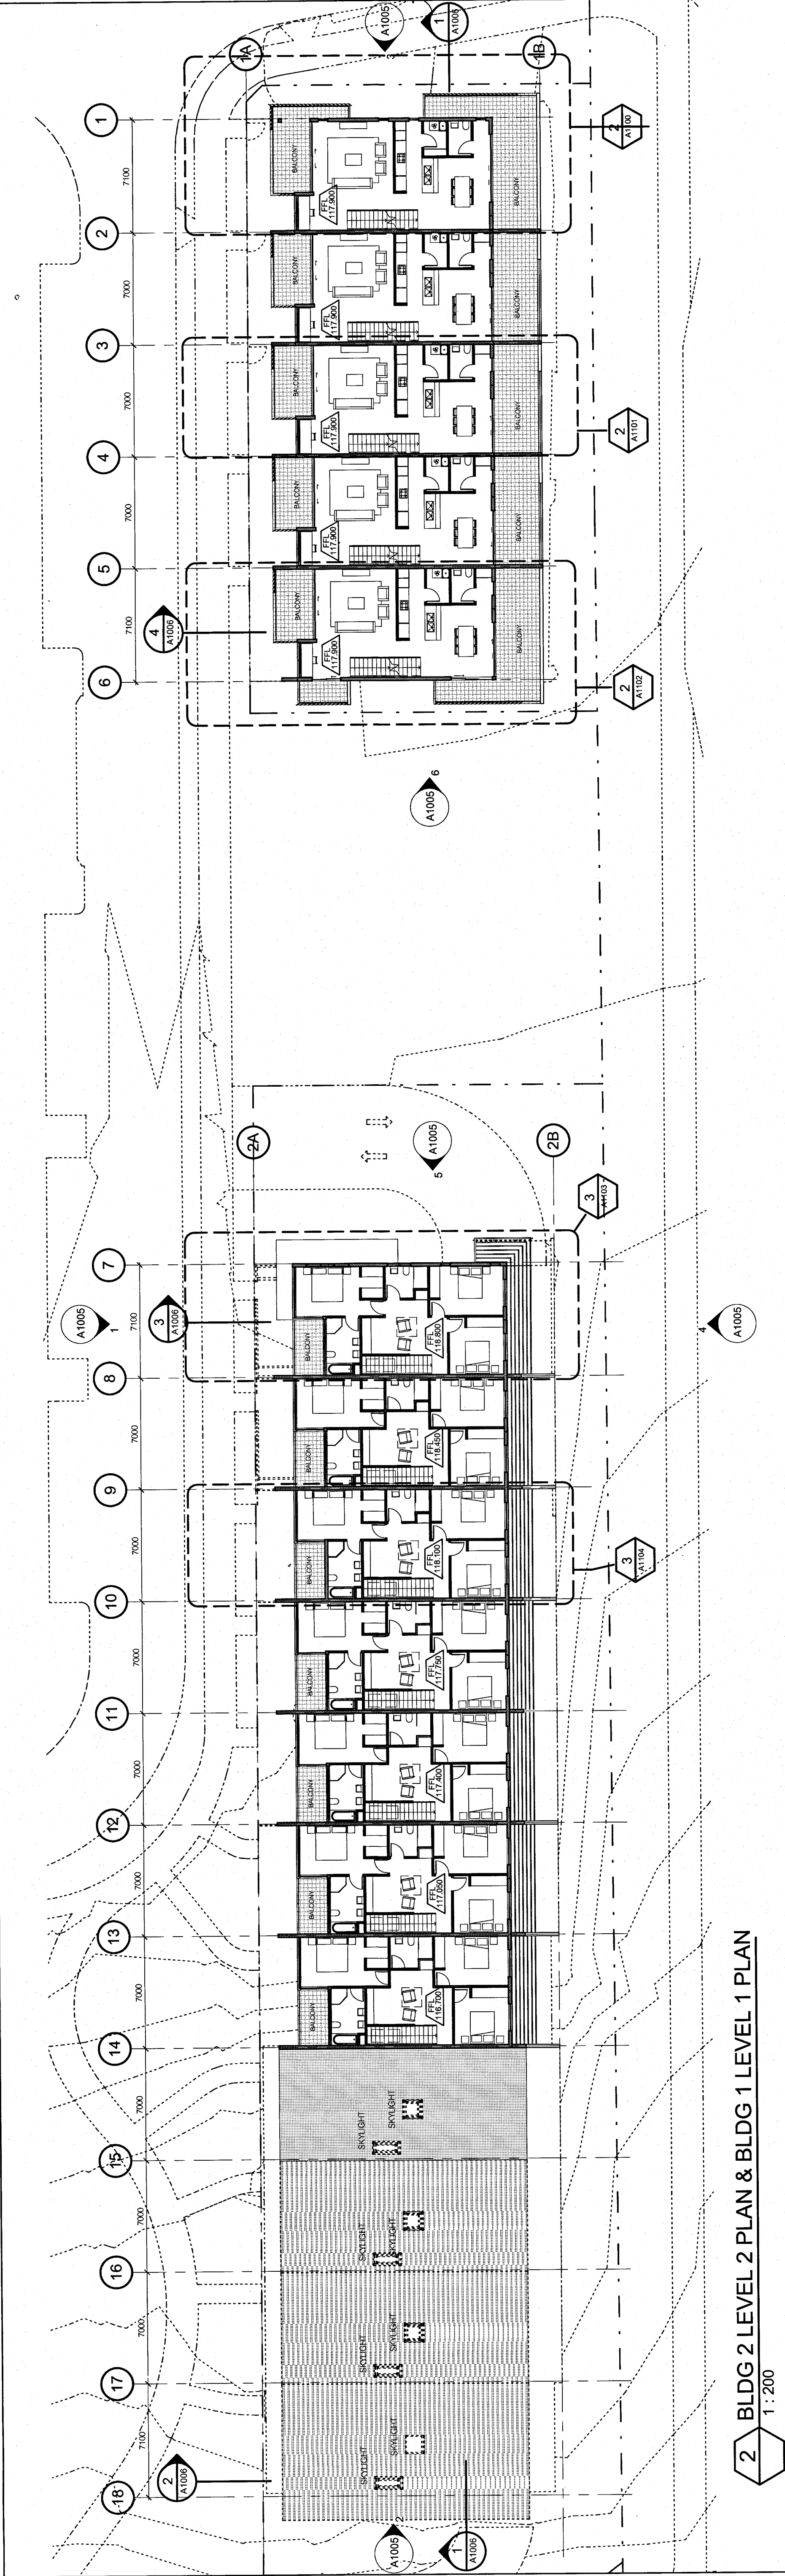

NOTE

- Site and Landscape shown for context only. Refer to Landscape Architect's drawings.
- Furniture layout shown indicative only.

No.	Arrangement	Chk.	Date	No.	Arrangement	Chk.	Date
1	PROJECT APPLICATION		25/05/10				
2							
3							
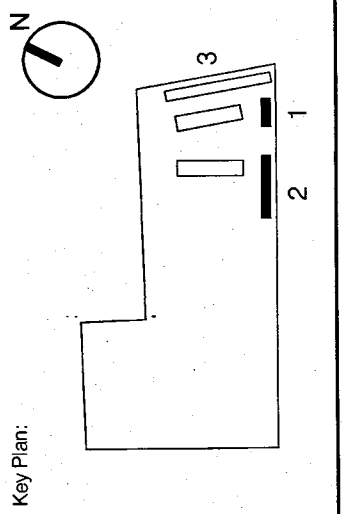

Consultants:
Landscape:
Traffic:
Planning:
Civil:

Client:
Merriton Apartments Pty Ltd
Level 11, 529 Kent Street
Sydney NSW 2000
www.merriton.com.au

PTW Architects
Level 17, 9 Castlereagh St
Sydney NSW Australia 2000
T +612 9252 5877
F +612 9251 4139

Approvals By:
PTW SP
Approval
Client Approval

Project:
EPPING PARK,
BUILDINGS 1 & 2
81 MOSS LANE EPPING
Title:
LEVELS 1 & 2 PLANS

Date:
26.08.2010
Scale:
1:200 @A1
Job No:
209003
Revision:
A1003
Status:
PROJECT APPLICATION

NSW GOVERNMENT
Planning
Issued Under the Environmental Planning and Assessment Act 1979
Approved Application No. 19-0107
granted on the 17/11/11
Signed: [Signature]
Sheet No. 12 of 24