


Appendix H Additional maps

INFRASTRUCTURE LAYOUT: CAPITAL SOLAR FARM SITE

Prepared for: **infigen**

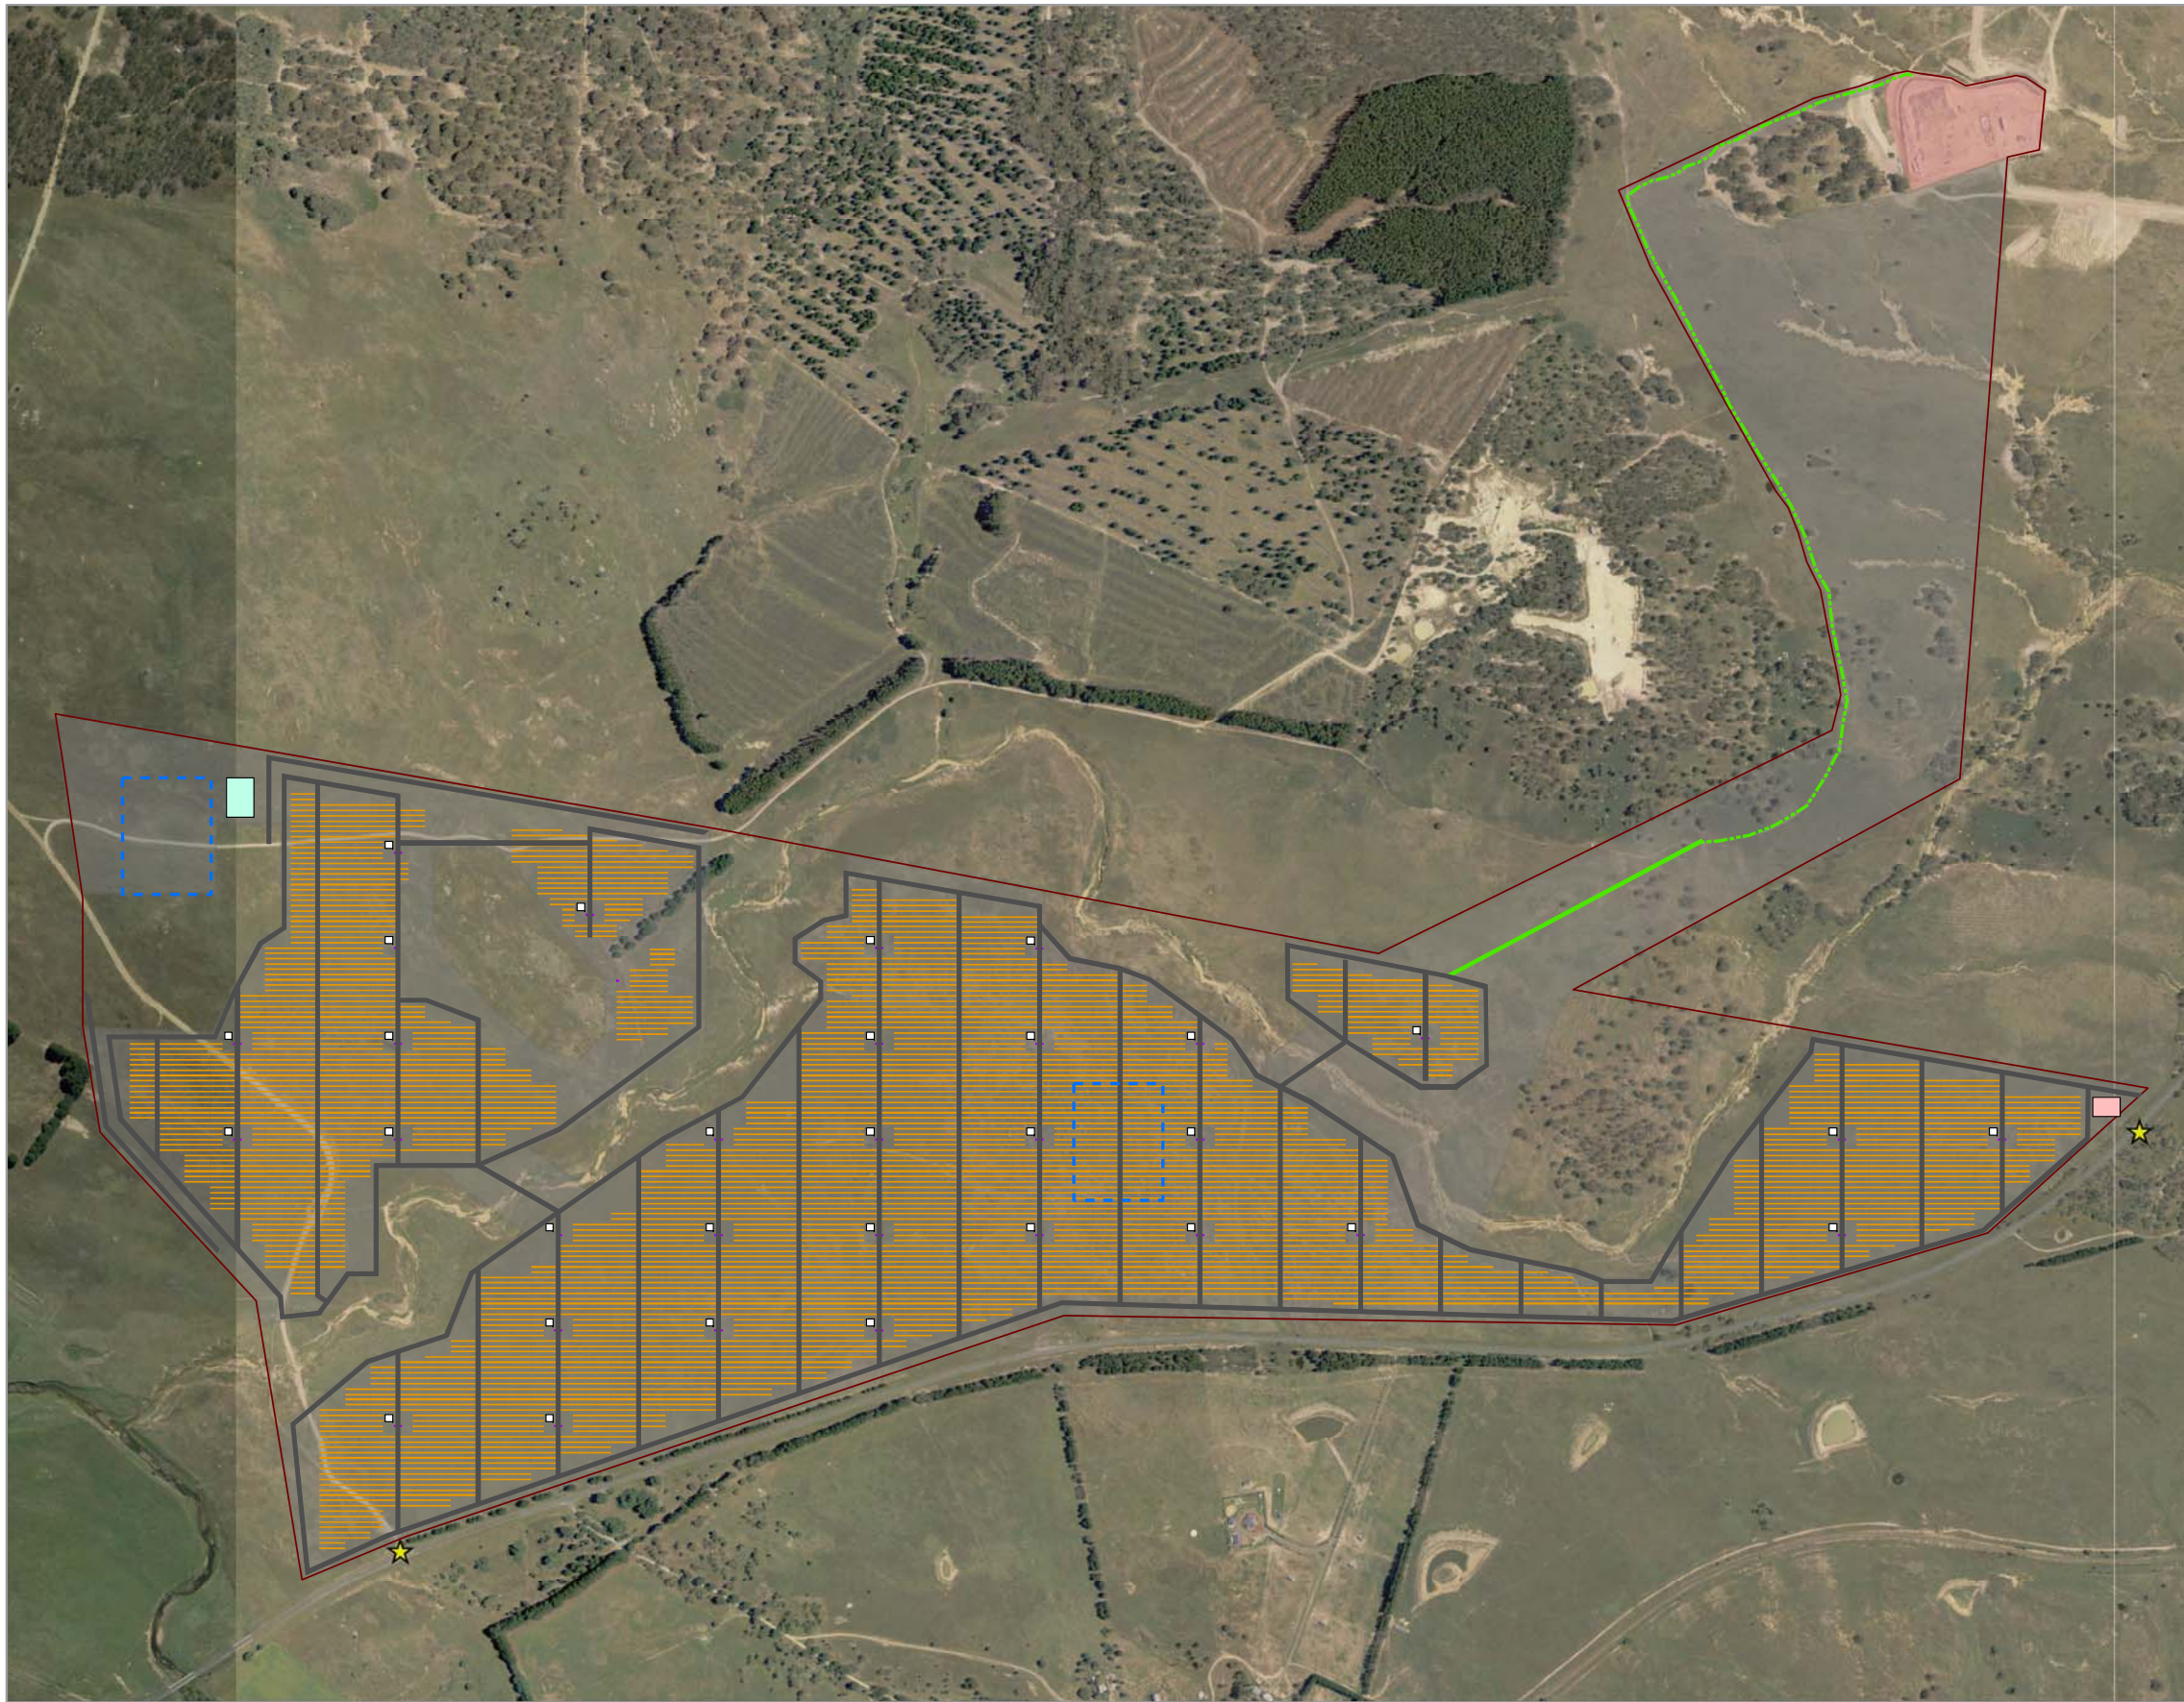

- Existing track (proposed transmission corridor)
- Site boundary
- Development envelope
- Public road access
- Substation
- Indicative layout
- Road/transmission corridor
- Proposed roads
- Modules
- Transformers
- Inverter
- Temporary laydown area
- Construction site office
- Site office

Notes:
1.0 Infrastructure layers extracted from CAD files prepared by Tenix
2.0 Additional layers prepared by nghenvironmental
3.0 Aerial image supplied by infigen

0 100 200 400 Meters


1:10000 @ A3
Reference: 1364-14
Coord system: GDA 94

Prepared by **ngh environmental**

www.nghenvironmental.com.au

INFRASTRUCTURE LAYOUT: CAPITAL SOLAR FARM SITE

Prepared for: **infigen**

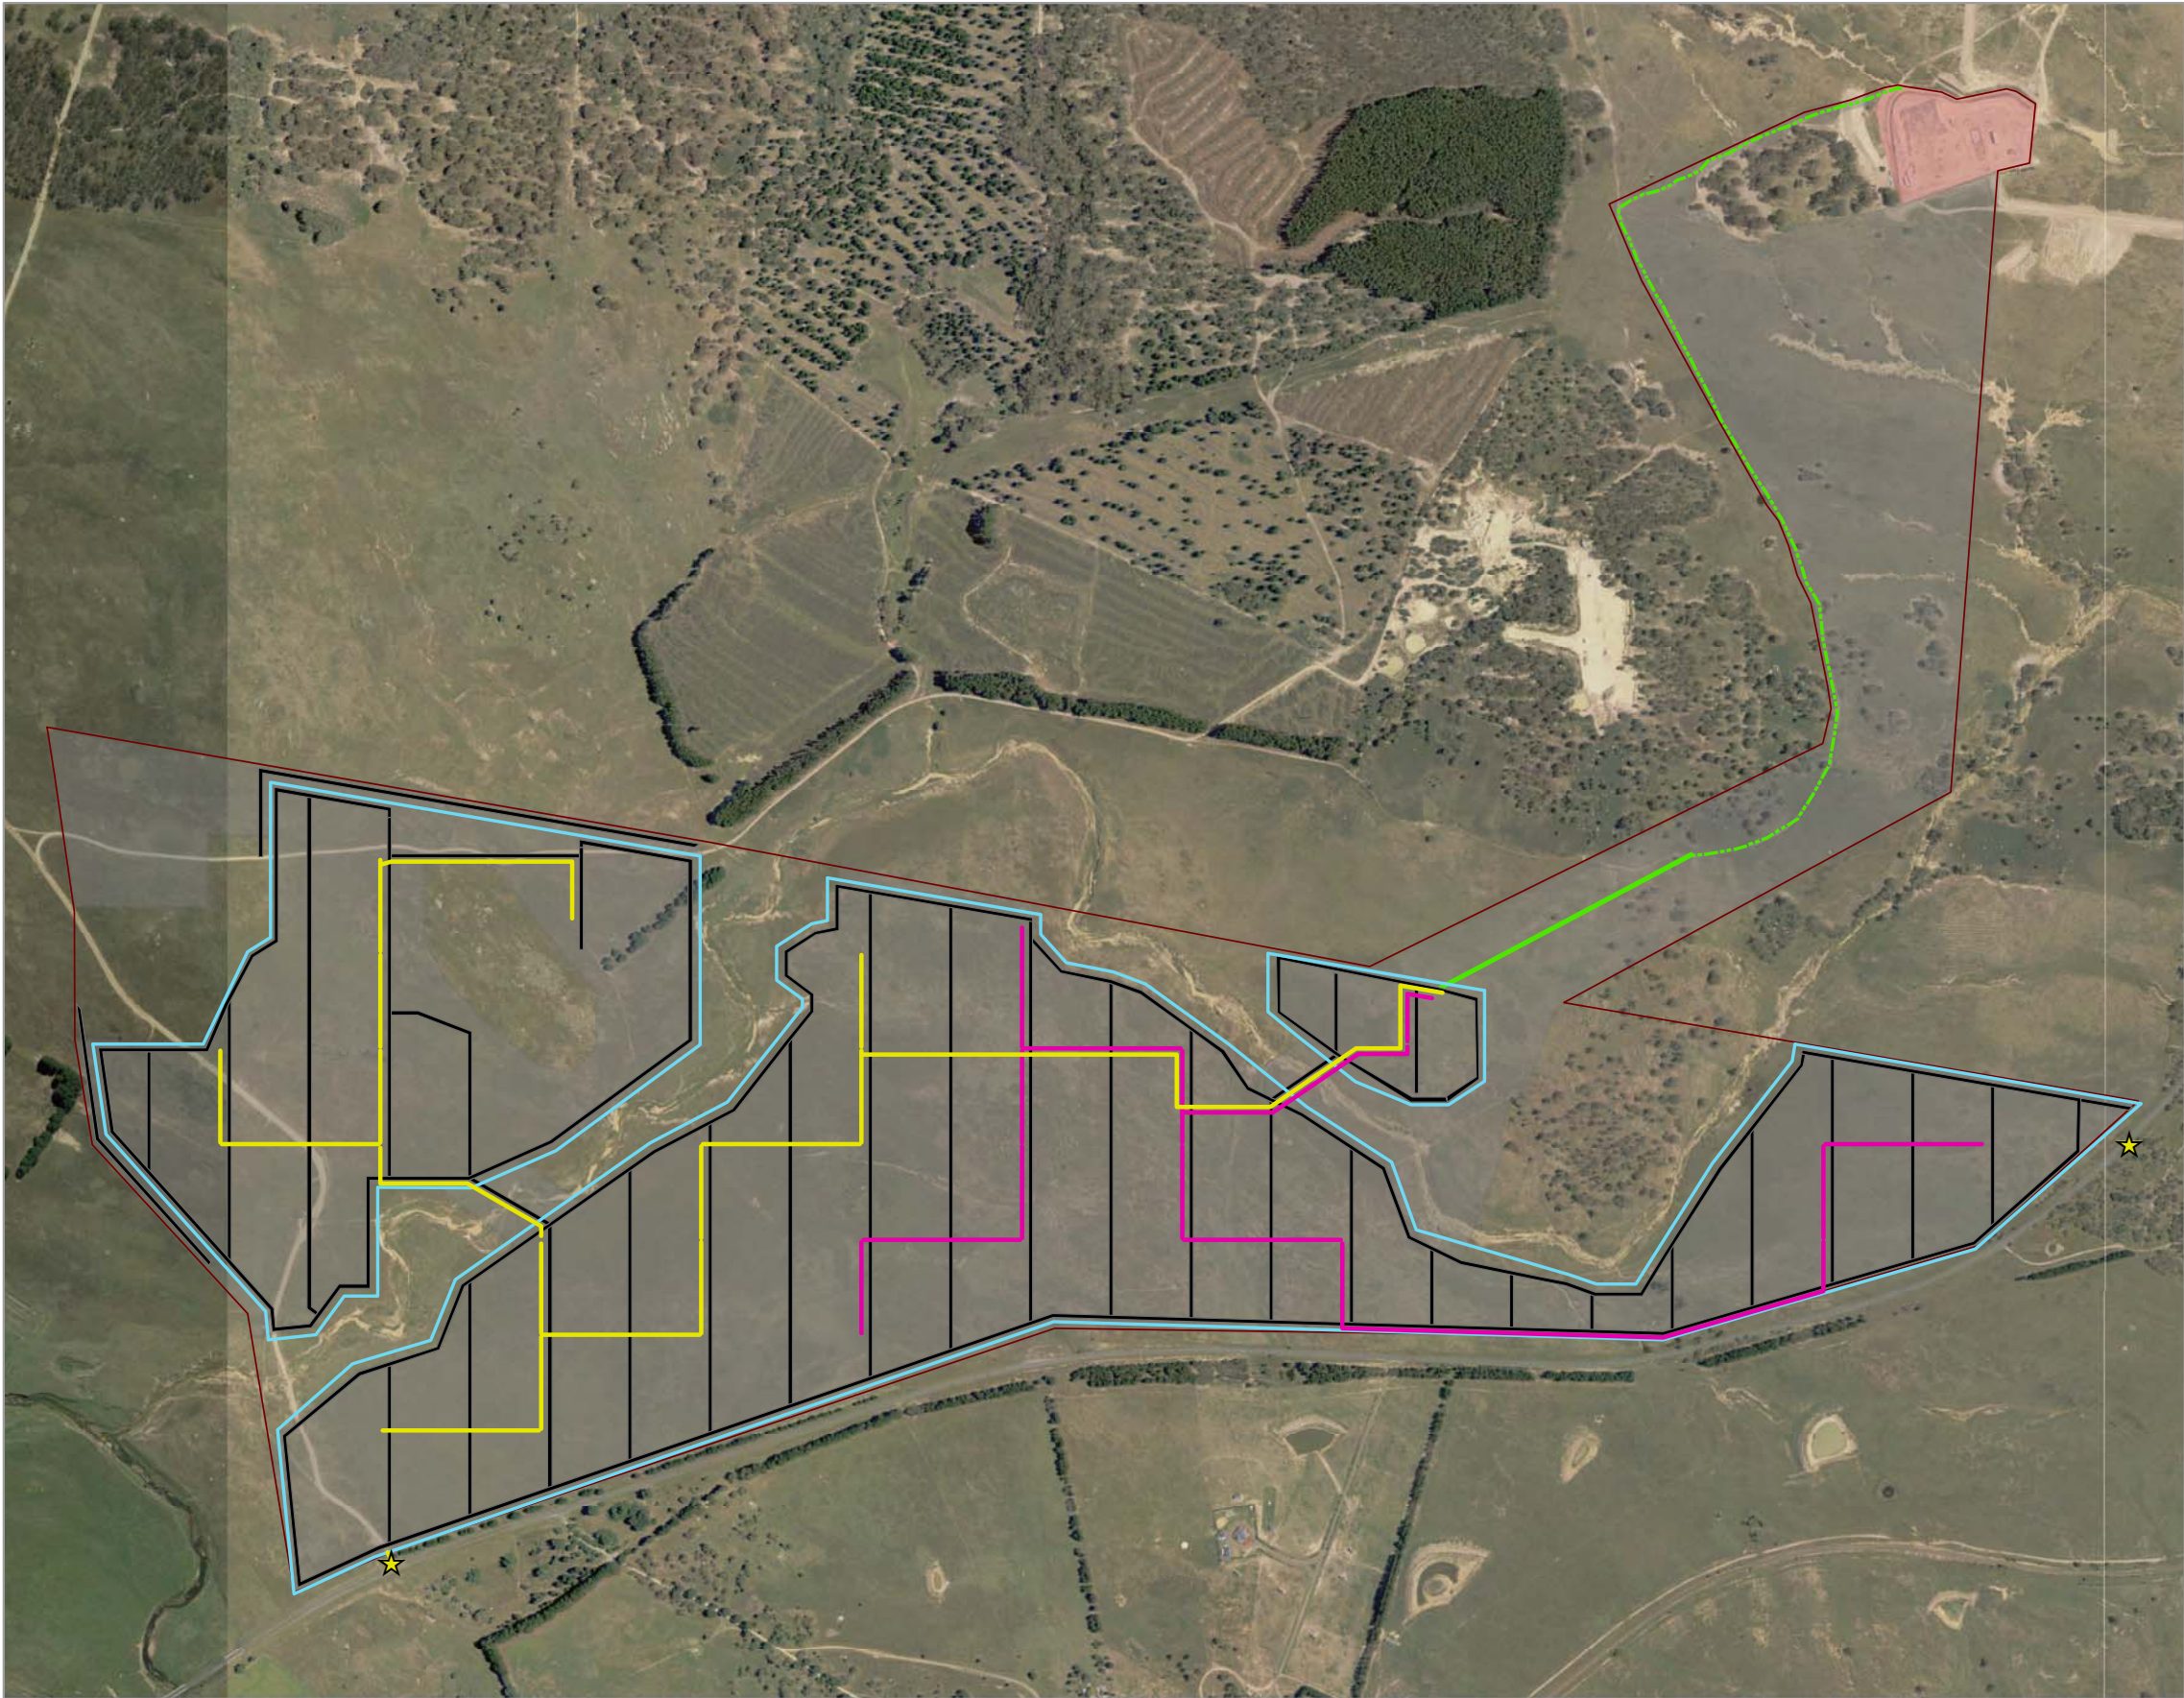

Existing track (proposed transmission corridor)

Site boundary

Development envelope

Substation

Public road access

Indicative infrastructure

Cable trench circuit 1

Cable trench circuit 2

Boundary fence

Road/transmission corridor

Proposed roads

Notes:

1.0 Infrastructure layers extracted from CAD files prepared by Tenix
2.0 Additional layers prepared by ngenvironmental
3.0 Aerial supplied by Infigen

0 100 200 400 Meters


1:10000 @ A3
Reference: 1364-15
Coord system: GDA 94

Prepared by: **ngn environmental**

www.ngnenvironmental.com.au

INFRASTRUCTURE LAYOUT: CAPITAL SOLAR FARM SITE

Prepared for: **infigen**

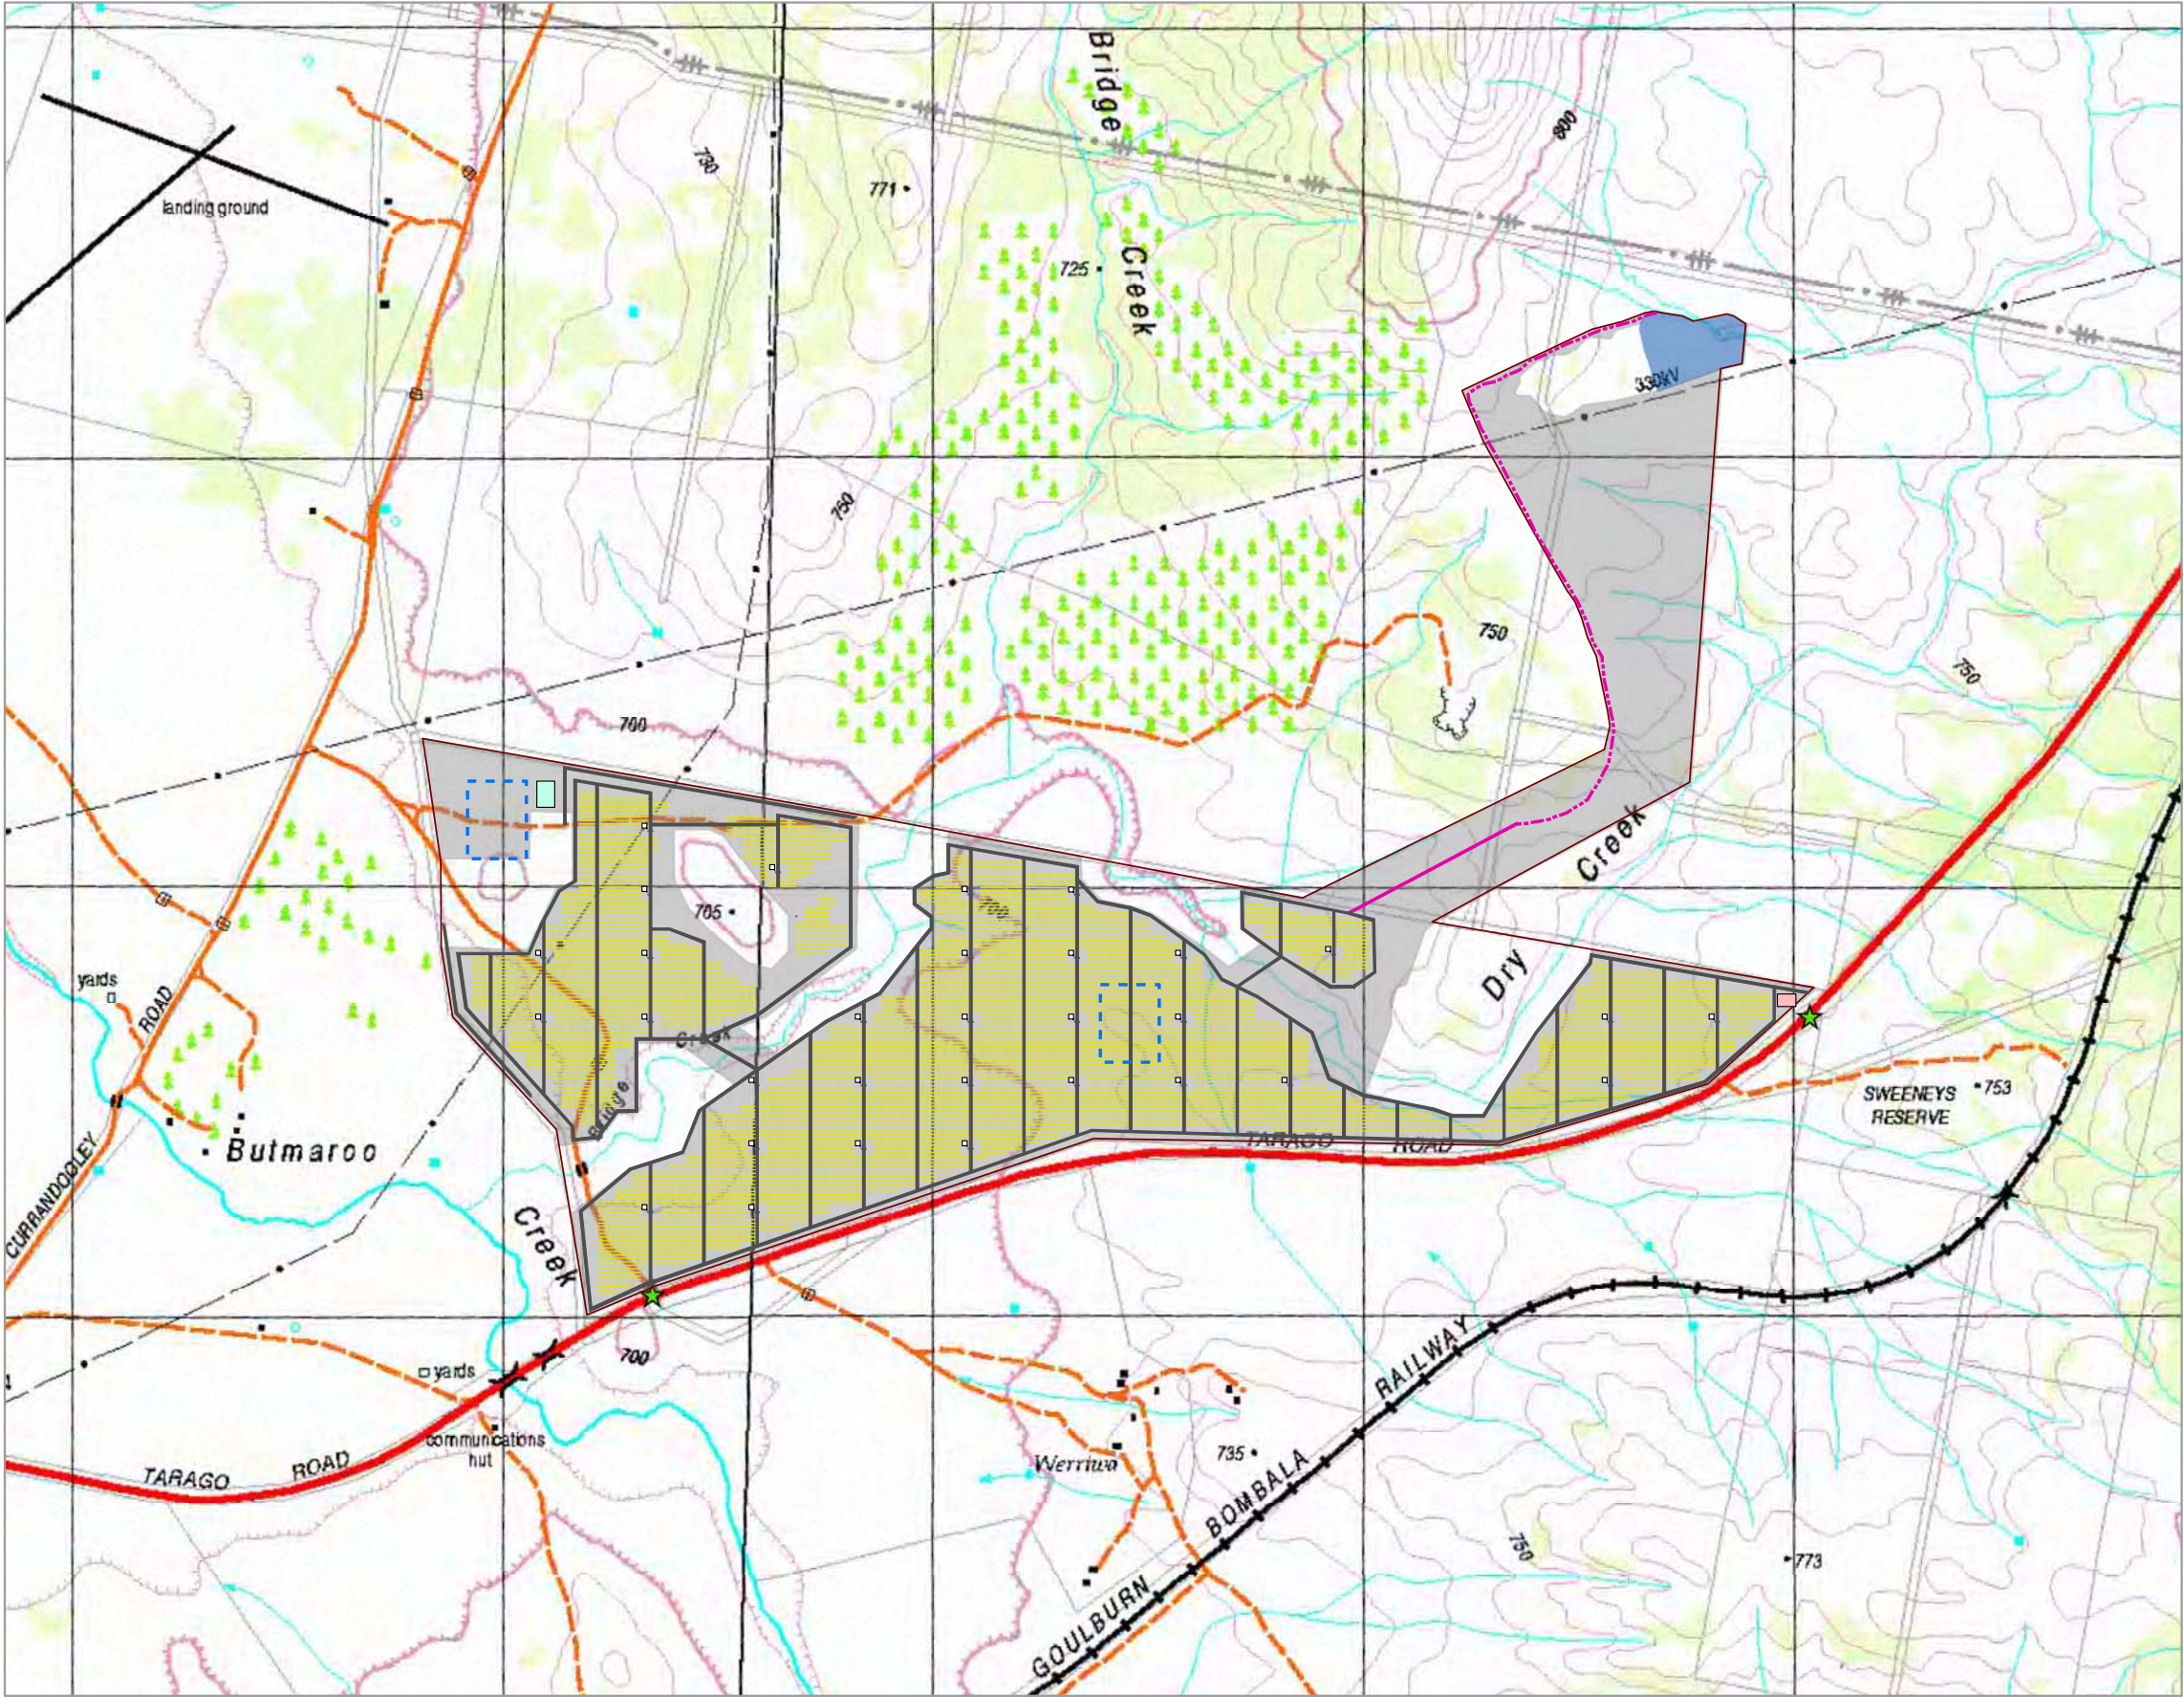

- Existing track (proposed transmission corridor)
- Site boundary
- Development envelope
- Public road access
- Substation
- Indicative layout
- Road/transmission corridor
- Proposed roads
- Modules
- Transformers
- Inverter
- Temporary laydown area
- Construction site office
- Site office

Notes:
1.0 Infrastructure layers extracted from CAD files prepared by Tenix
2.0 Additional layers prepared by nghenvironmental

0 125 250 500 Meters

1:15000 @ A3
Reference: 1364-12
Coord system: GDA 94



Prepared by: **ngh environmental**

www.nghenvironmental.com.au

INFRASTRUCTURE LAYOUT: CAPITAL SOLAR FARM SITE


Prepared for:

infigen

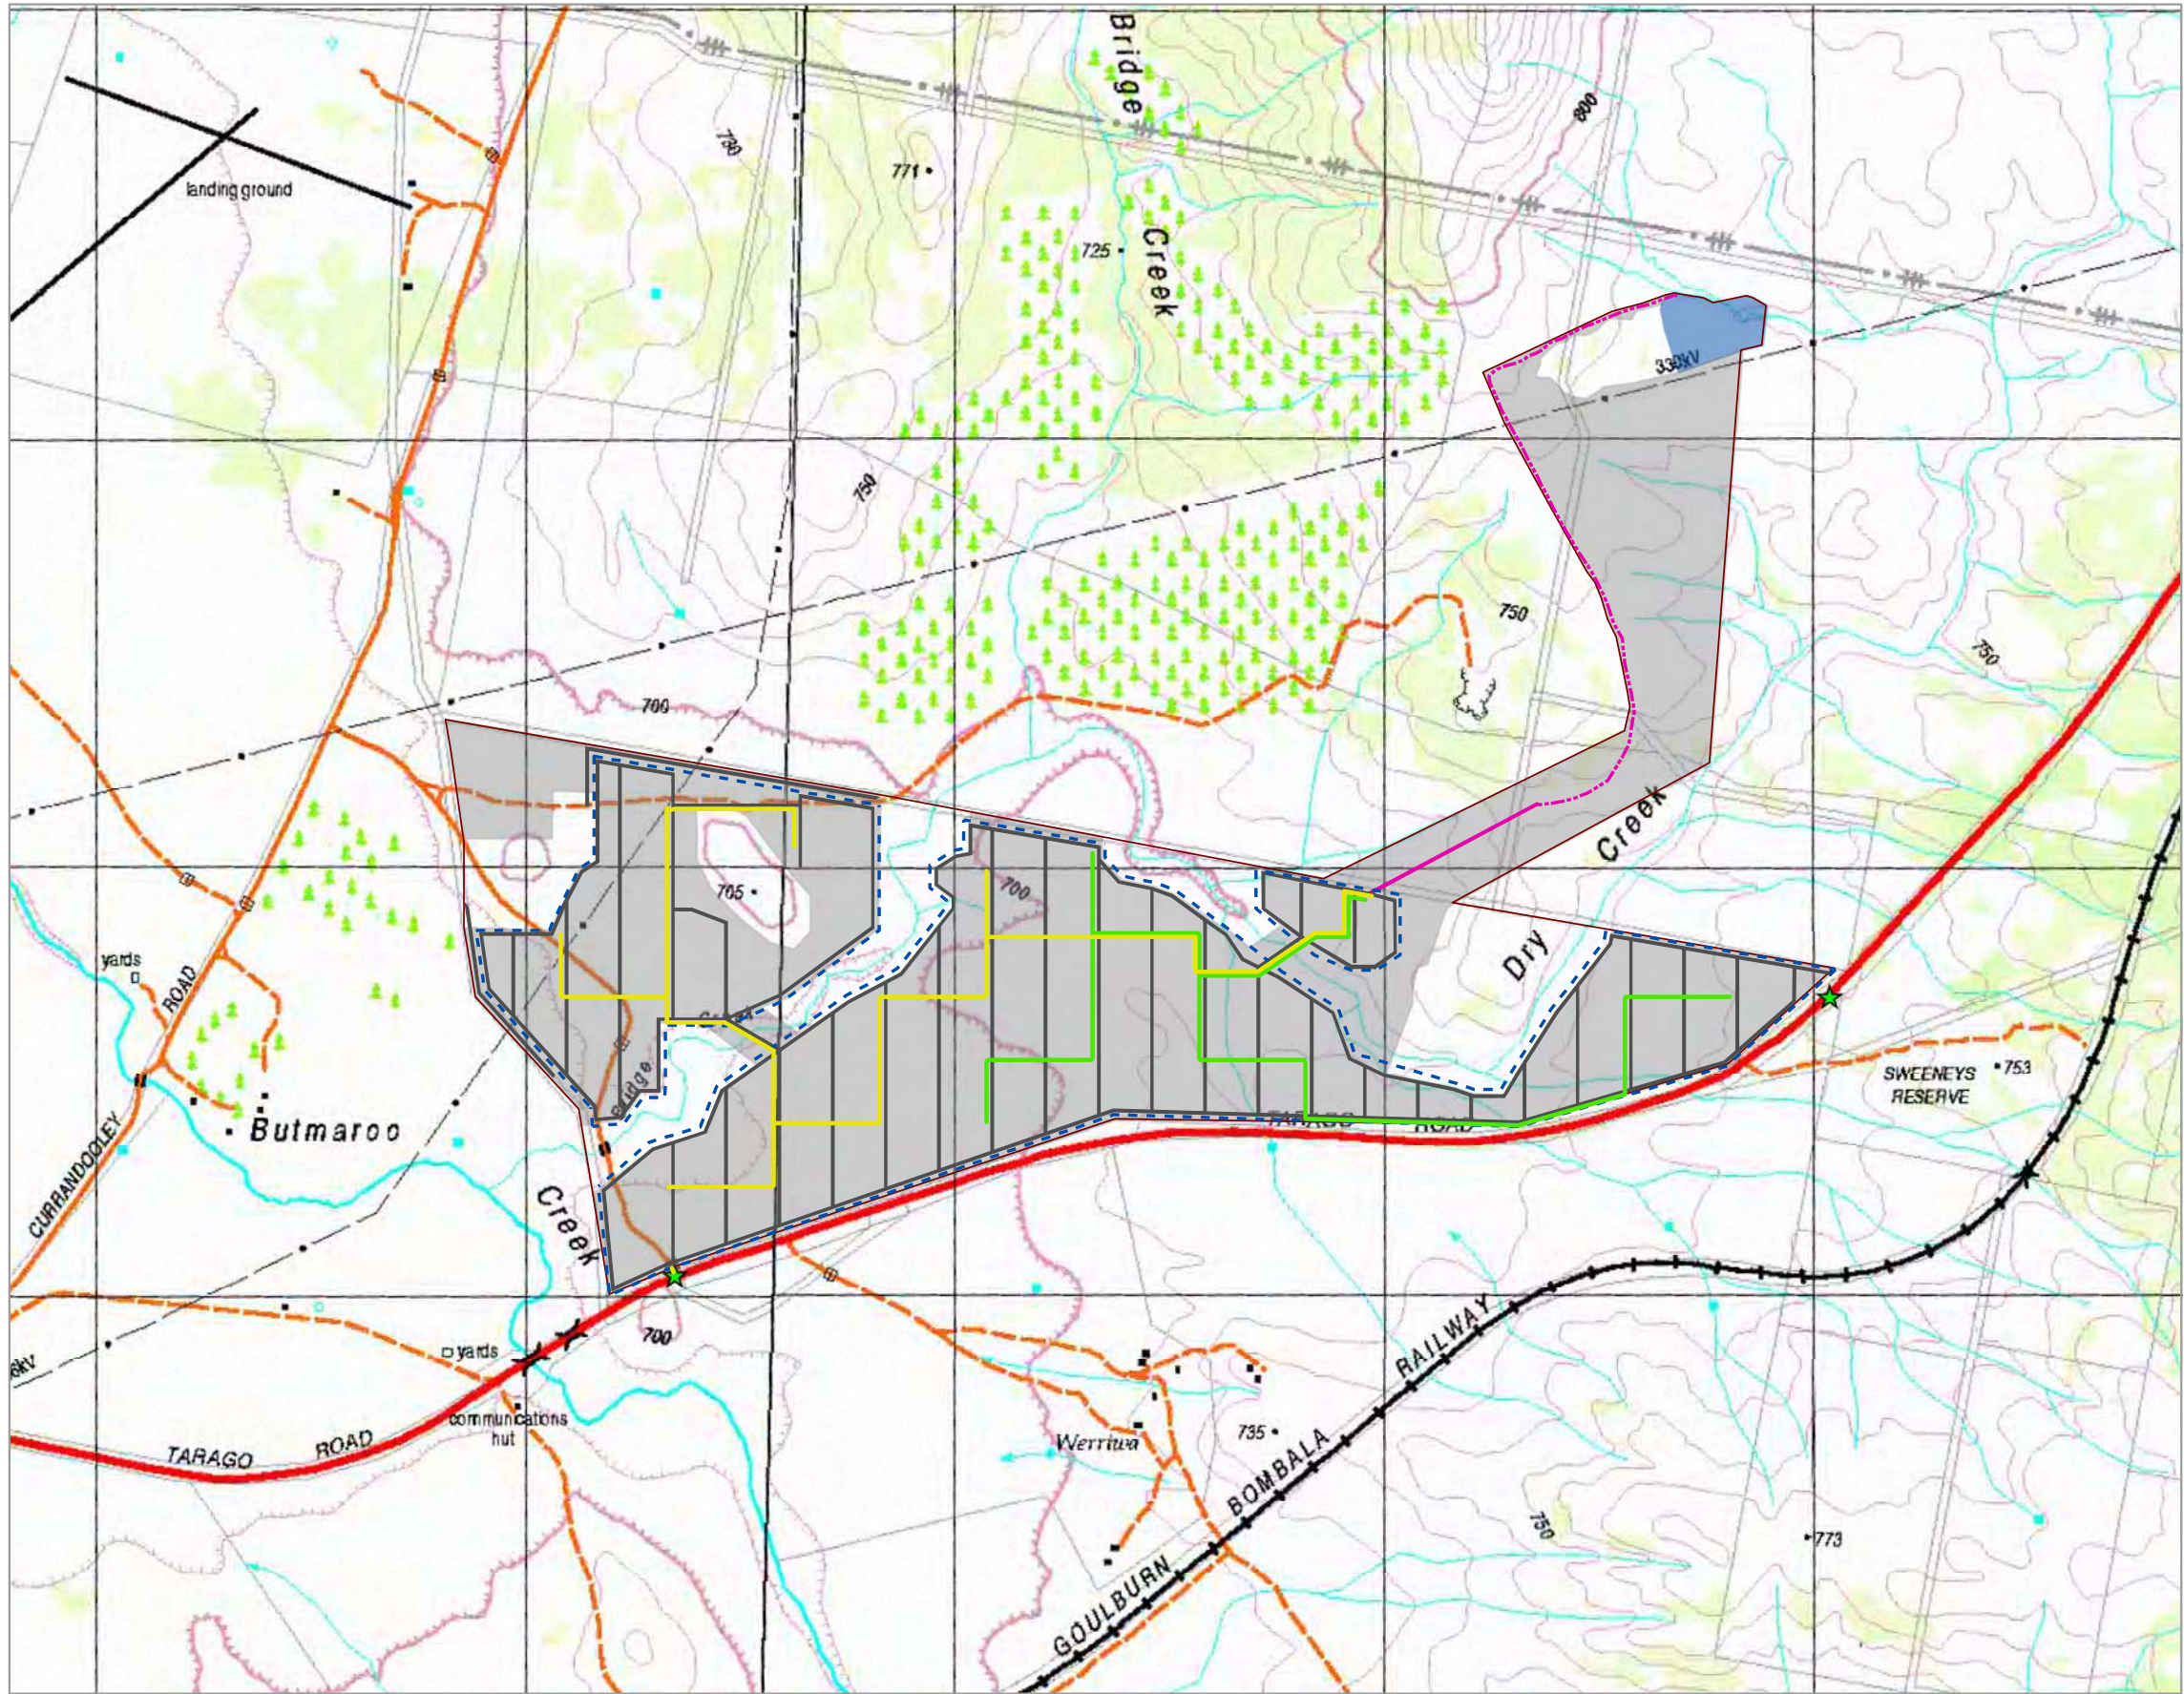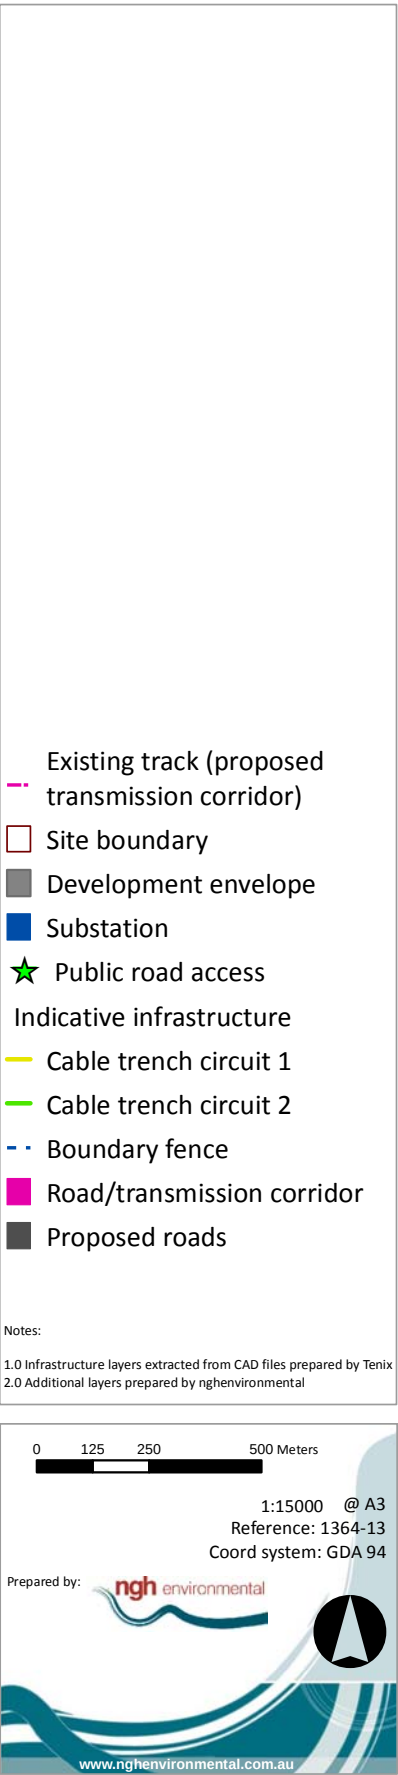

TOPOGRAPHIC CONTEXT: CAPITAL SOLAR FARM SITE

Prepared for: **infigen**

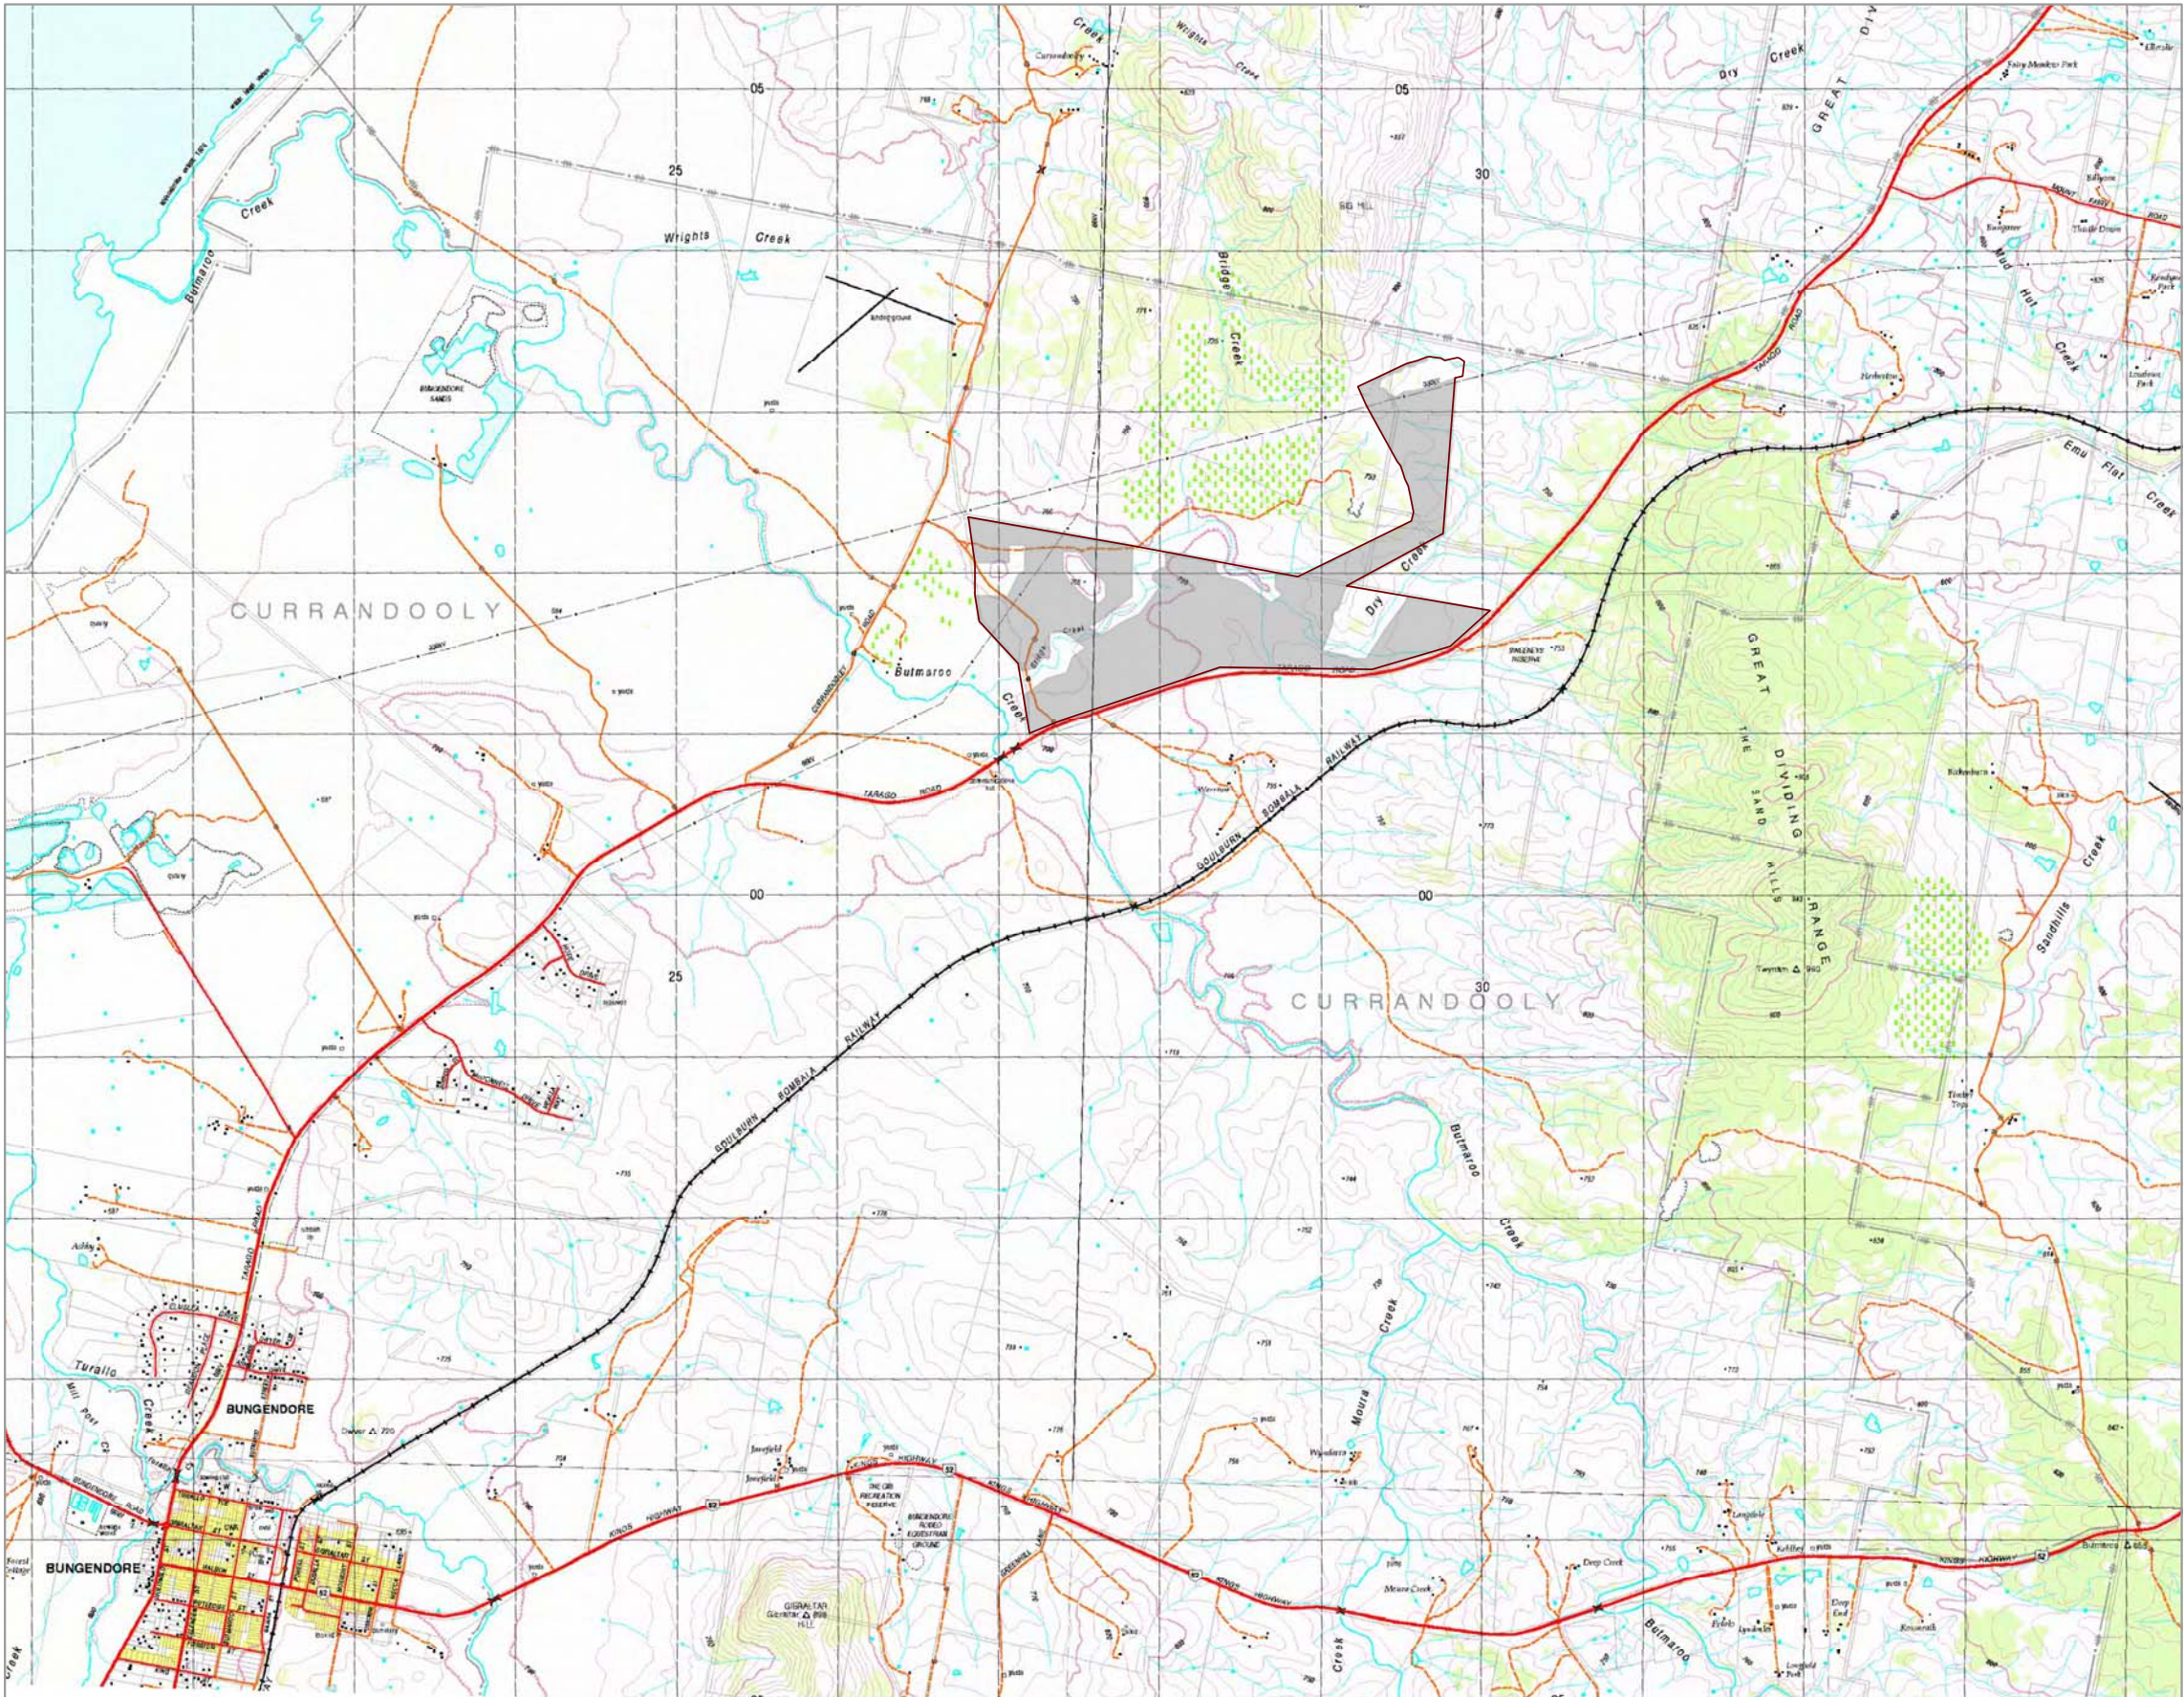

- Site boundary
- Development envelope

Notes:
1.0 Lysers prepared by nghenvironmental

0 0.25 0.5 1 Kilometers

1:40000 @ A3
Reference: 1364-16
Coord system: GDA 94

Prepared by **ngh environmental**



www.nghenvironmental.com.au