

3.0 Existing Visual Character (contd.)

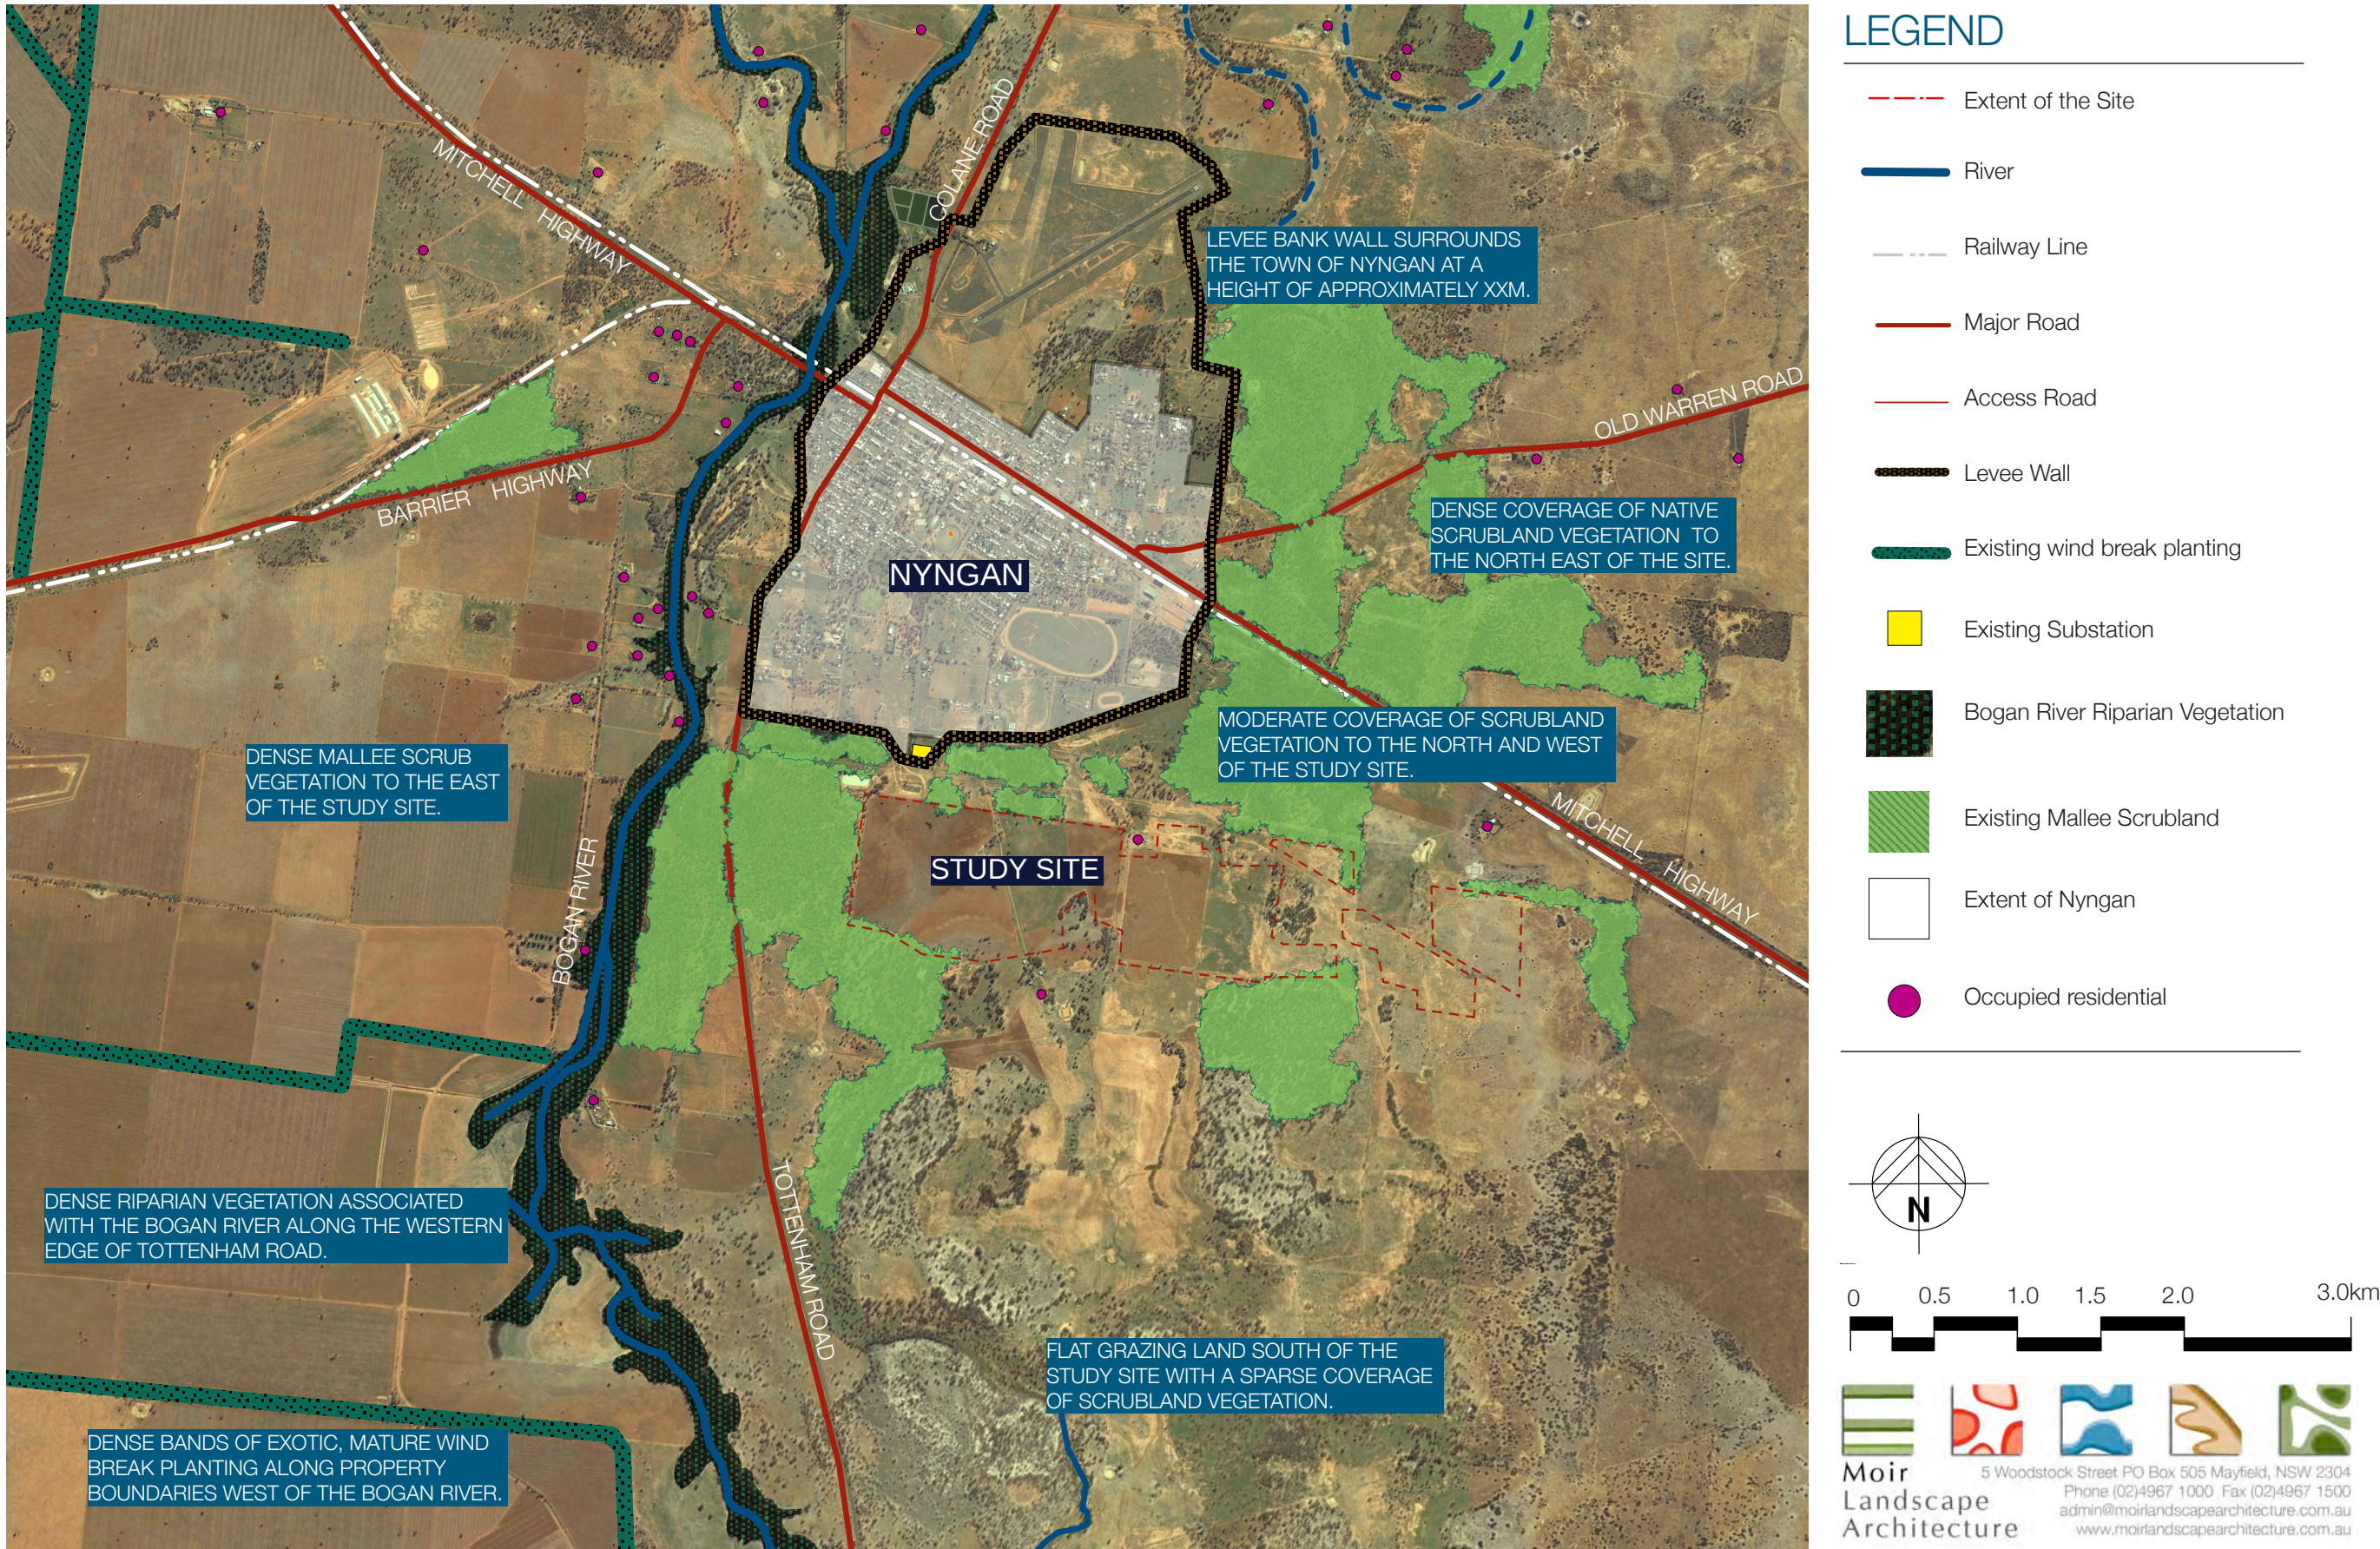


Figure 4: Visual Site Analysis- Existing Site Conditions