


Appendix I Additional maps


TOPOGRAPHIC CONTEXT: NYNGAN SOLAR FARM SITE

Prepared for: **infigen**

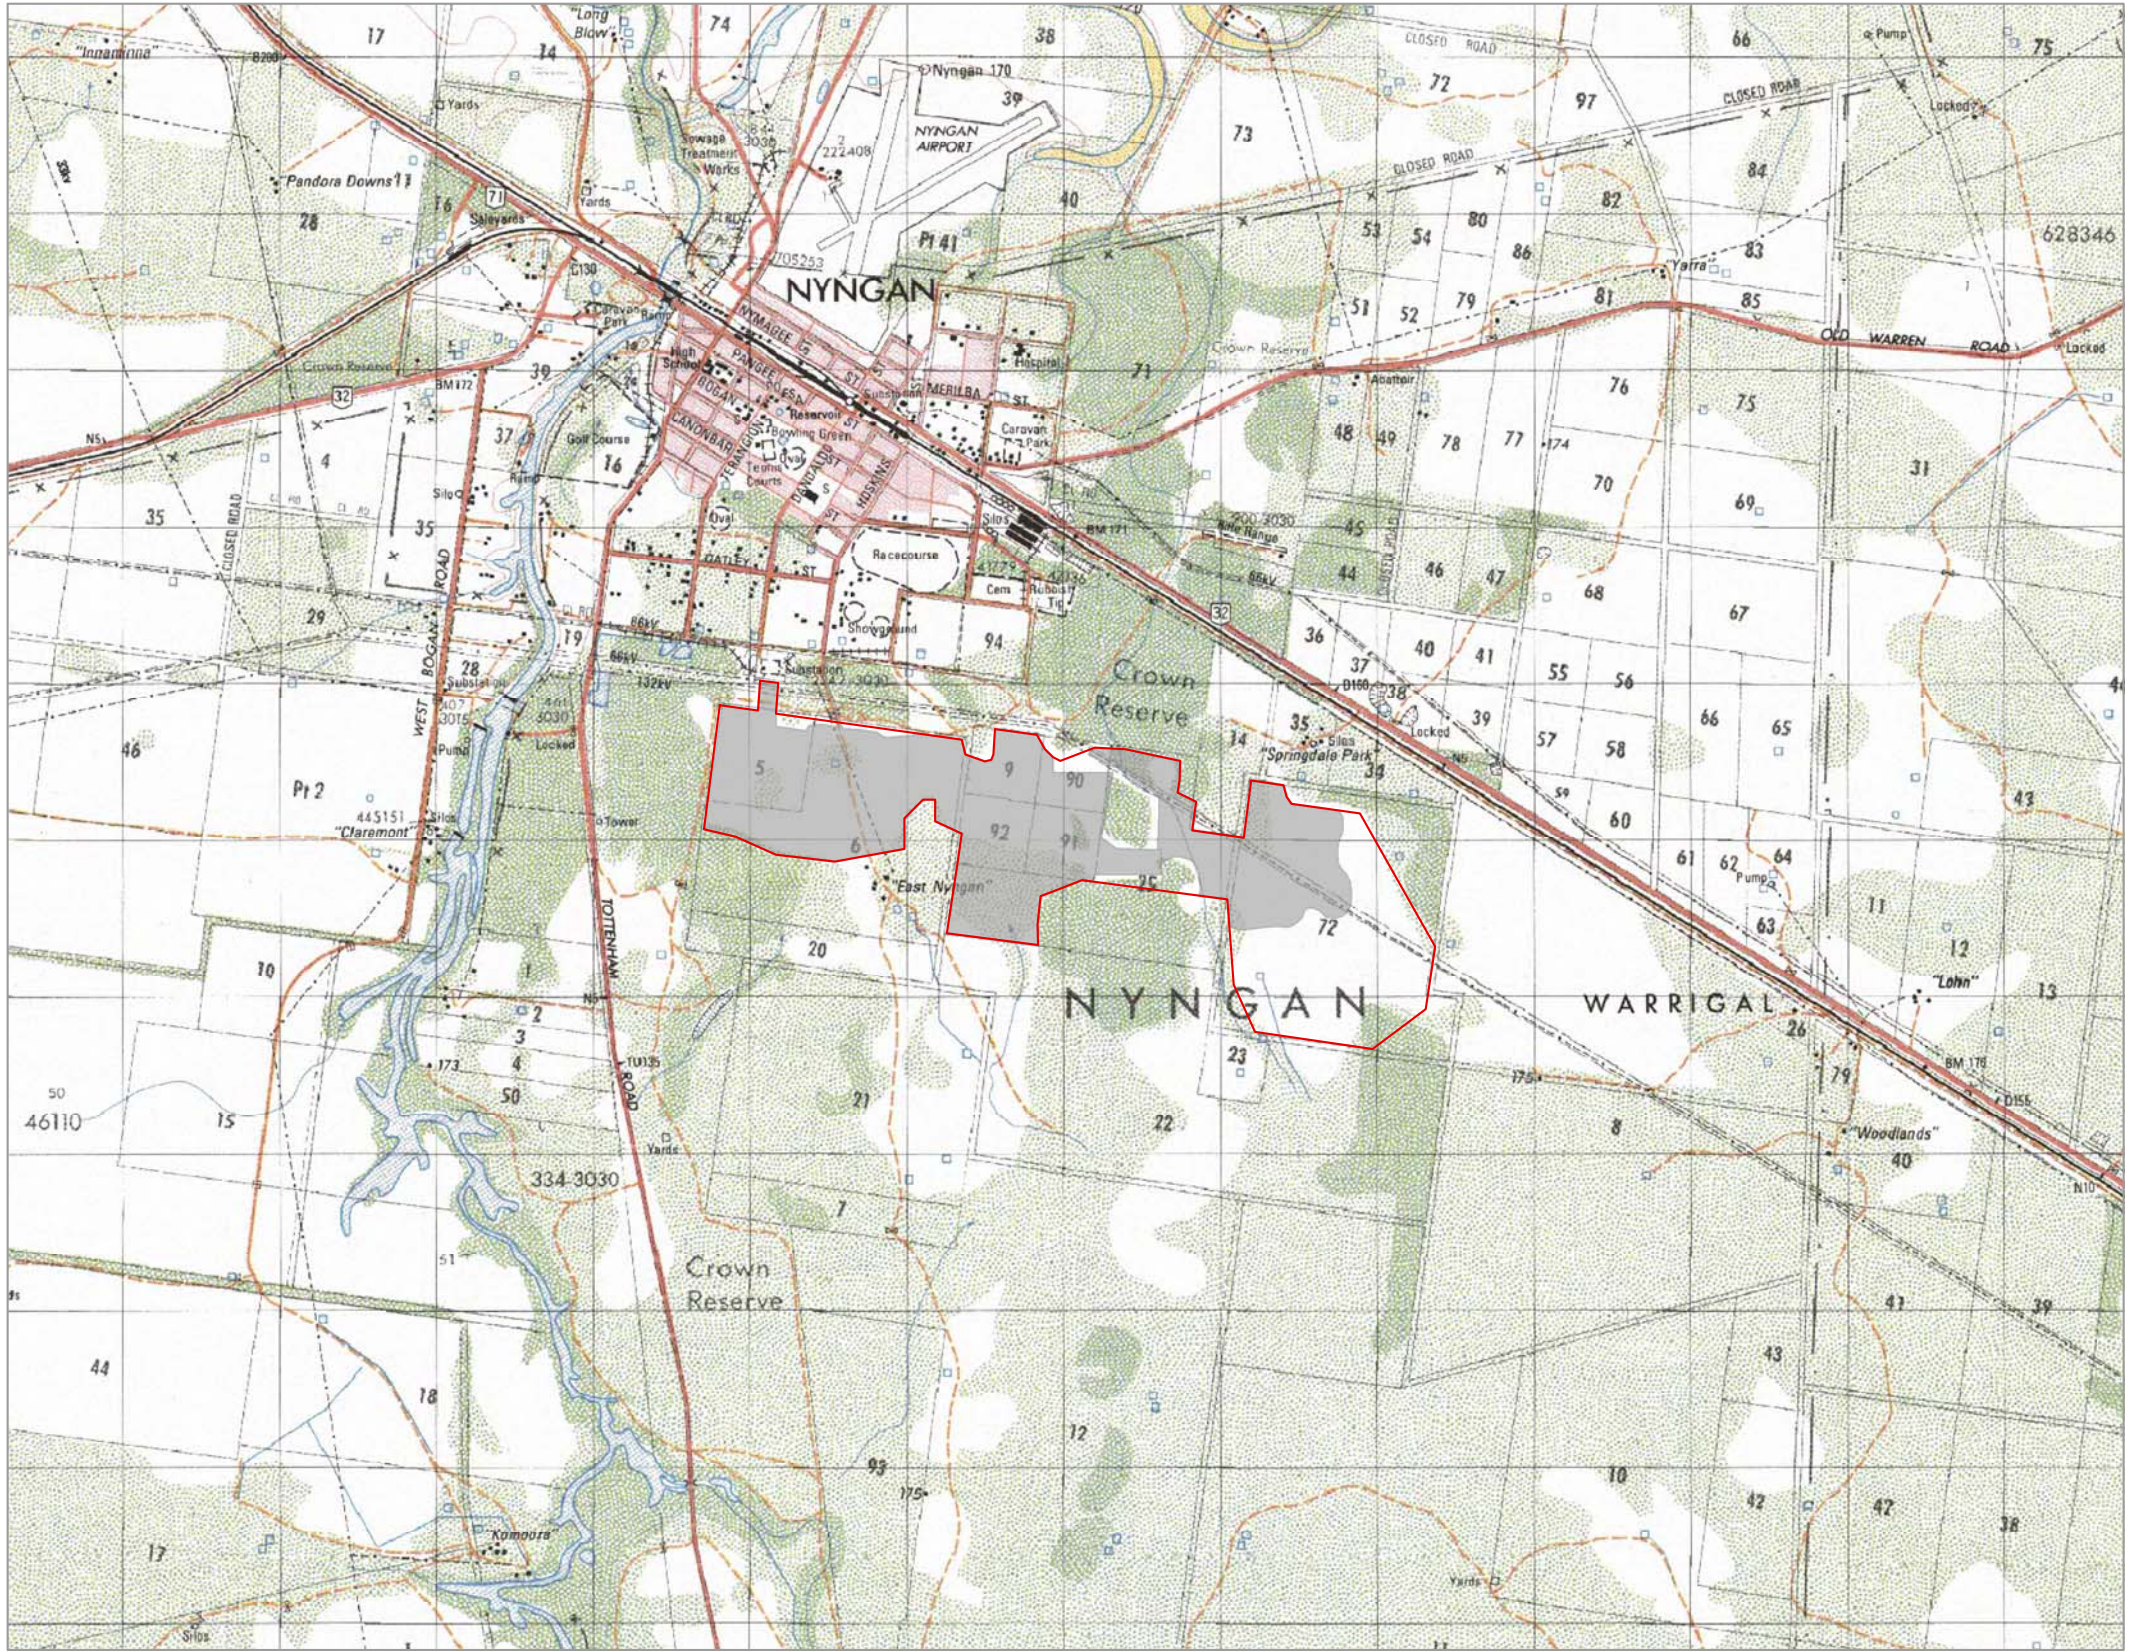


Site boundary
Development envelope

Notes:
1.0 Layers prepared by ngenvironmental

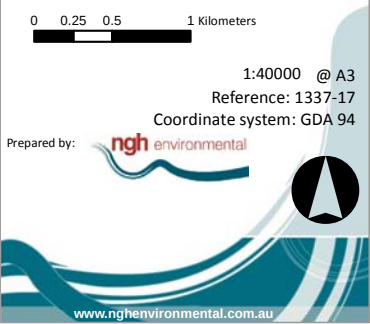

INFRASTRUCTURE LAYOUT: NYNGAN SOLAR FARM SITE

Prepared for: **infigen**

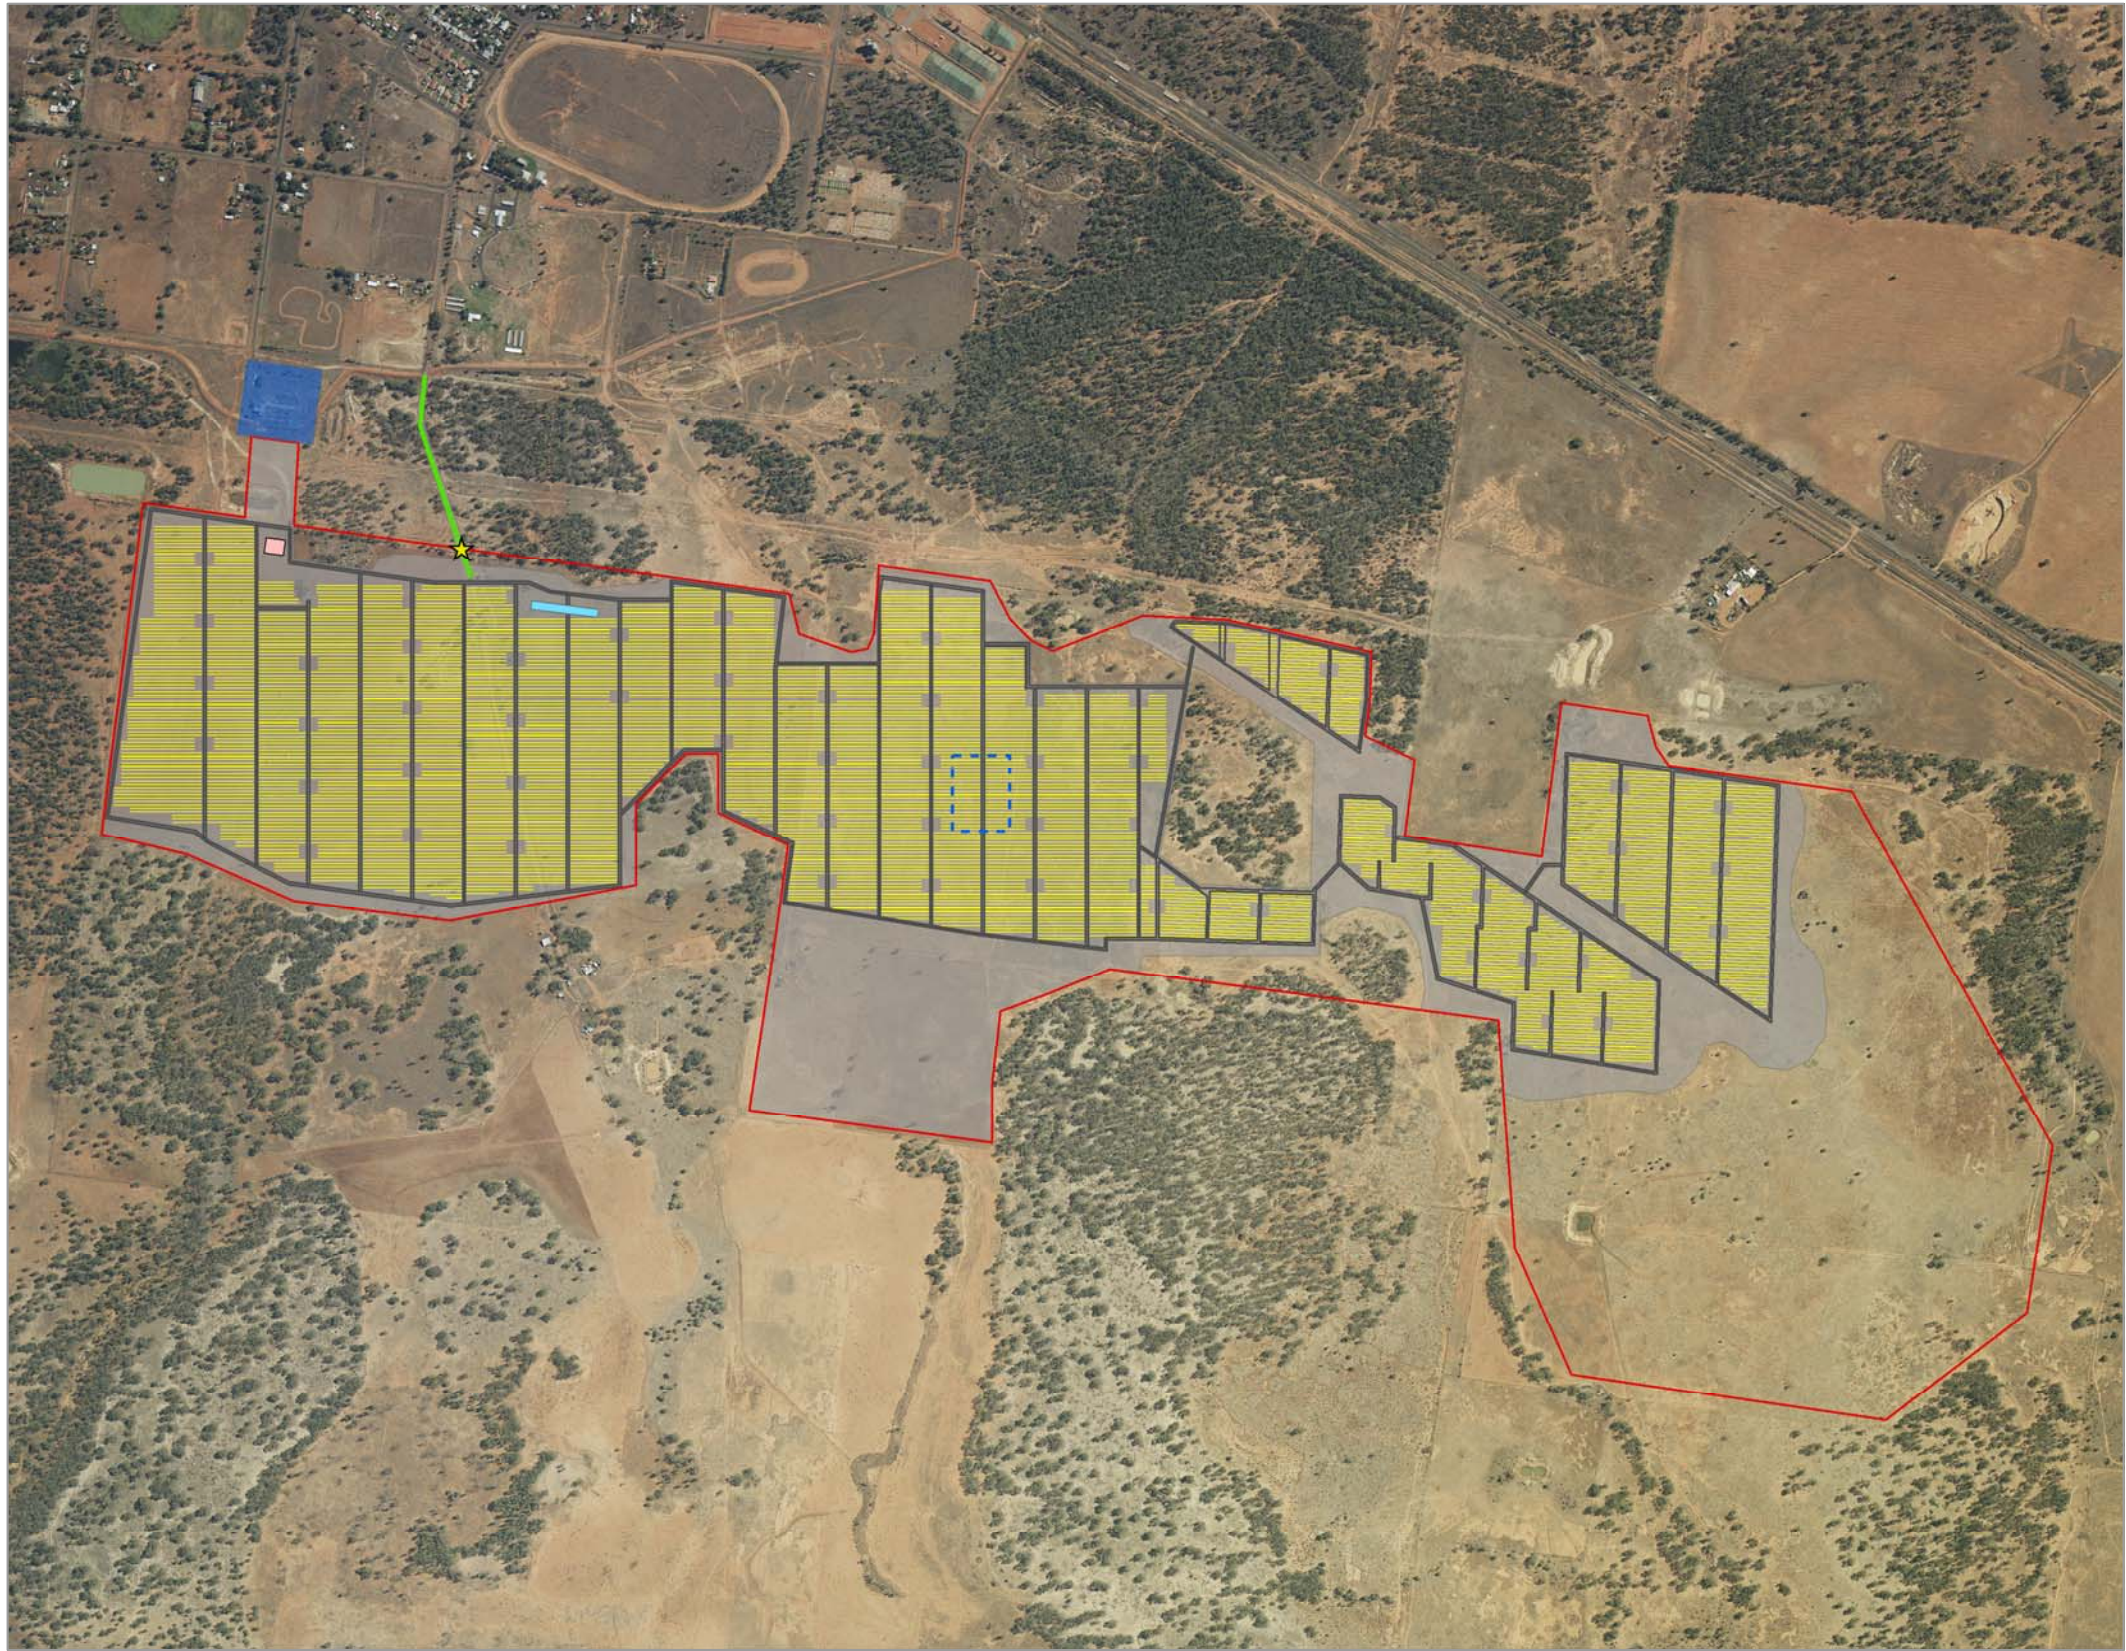

- Site boundary
- Development envelope
- Existing substation
- Public road access
- Existing track (proposed construction access)
- Proposed roads
- Modules and inverters
- Laydown area
- Temporary laydown area
- Site office

Notes:
1.0 Infrastructure layers extracted from CAD files prepared by Tenix
2.0 Additional layers prepared by nghenvironmental
3.0 Aerial image supplied by infigen

0 100 200 400 Meters


1:15000 @ A3
Reference: 1337-13
Coordinate system: GDA 94

Prepared by: **ngh environmental**

www.nghenvironmental.com.au

INFRASTRUCTURE LAYOUT: NYNGAN SOLAR FARM SITE

Prepared for: **infigen**

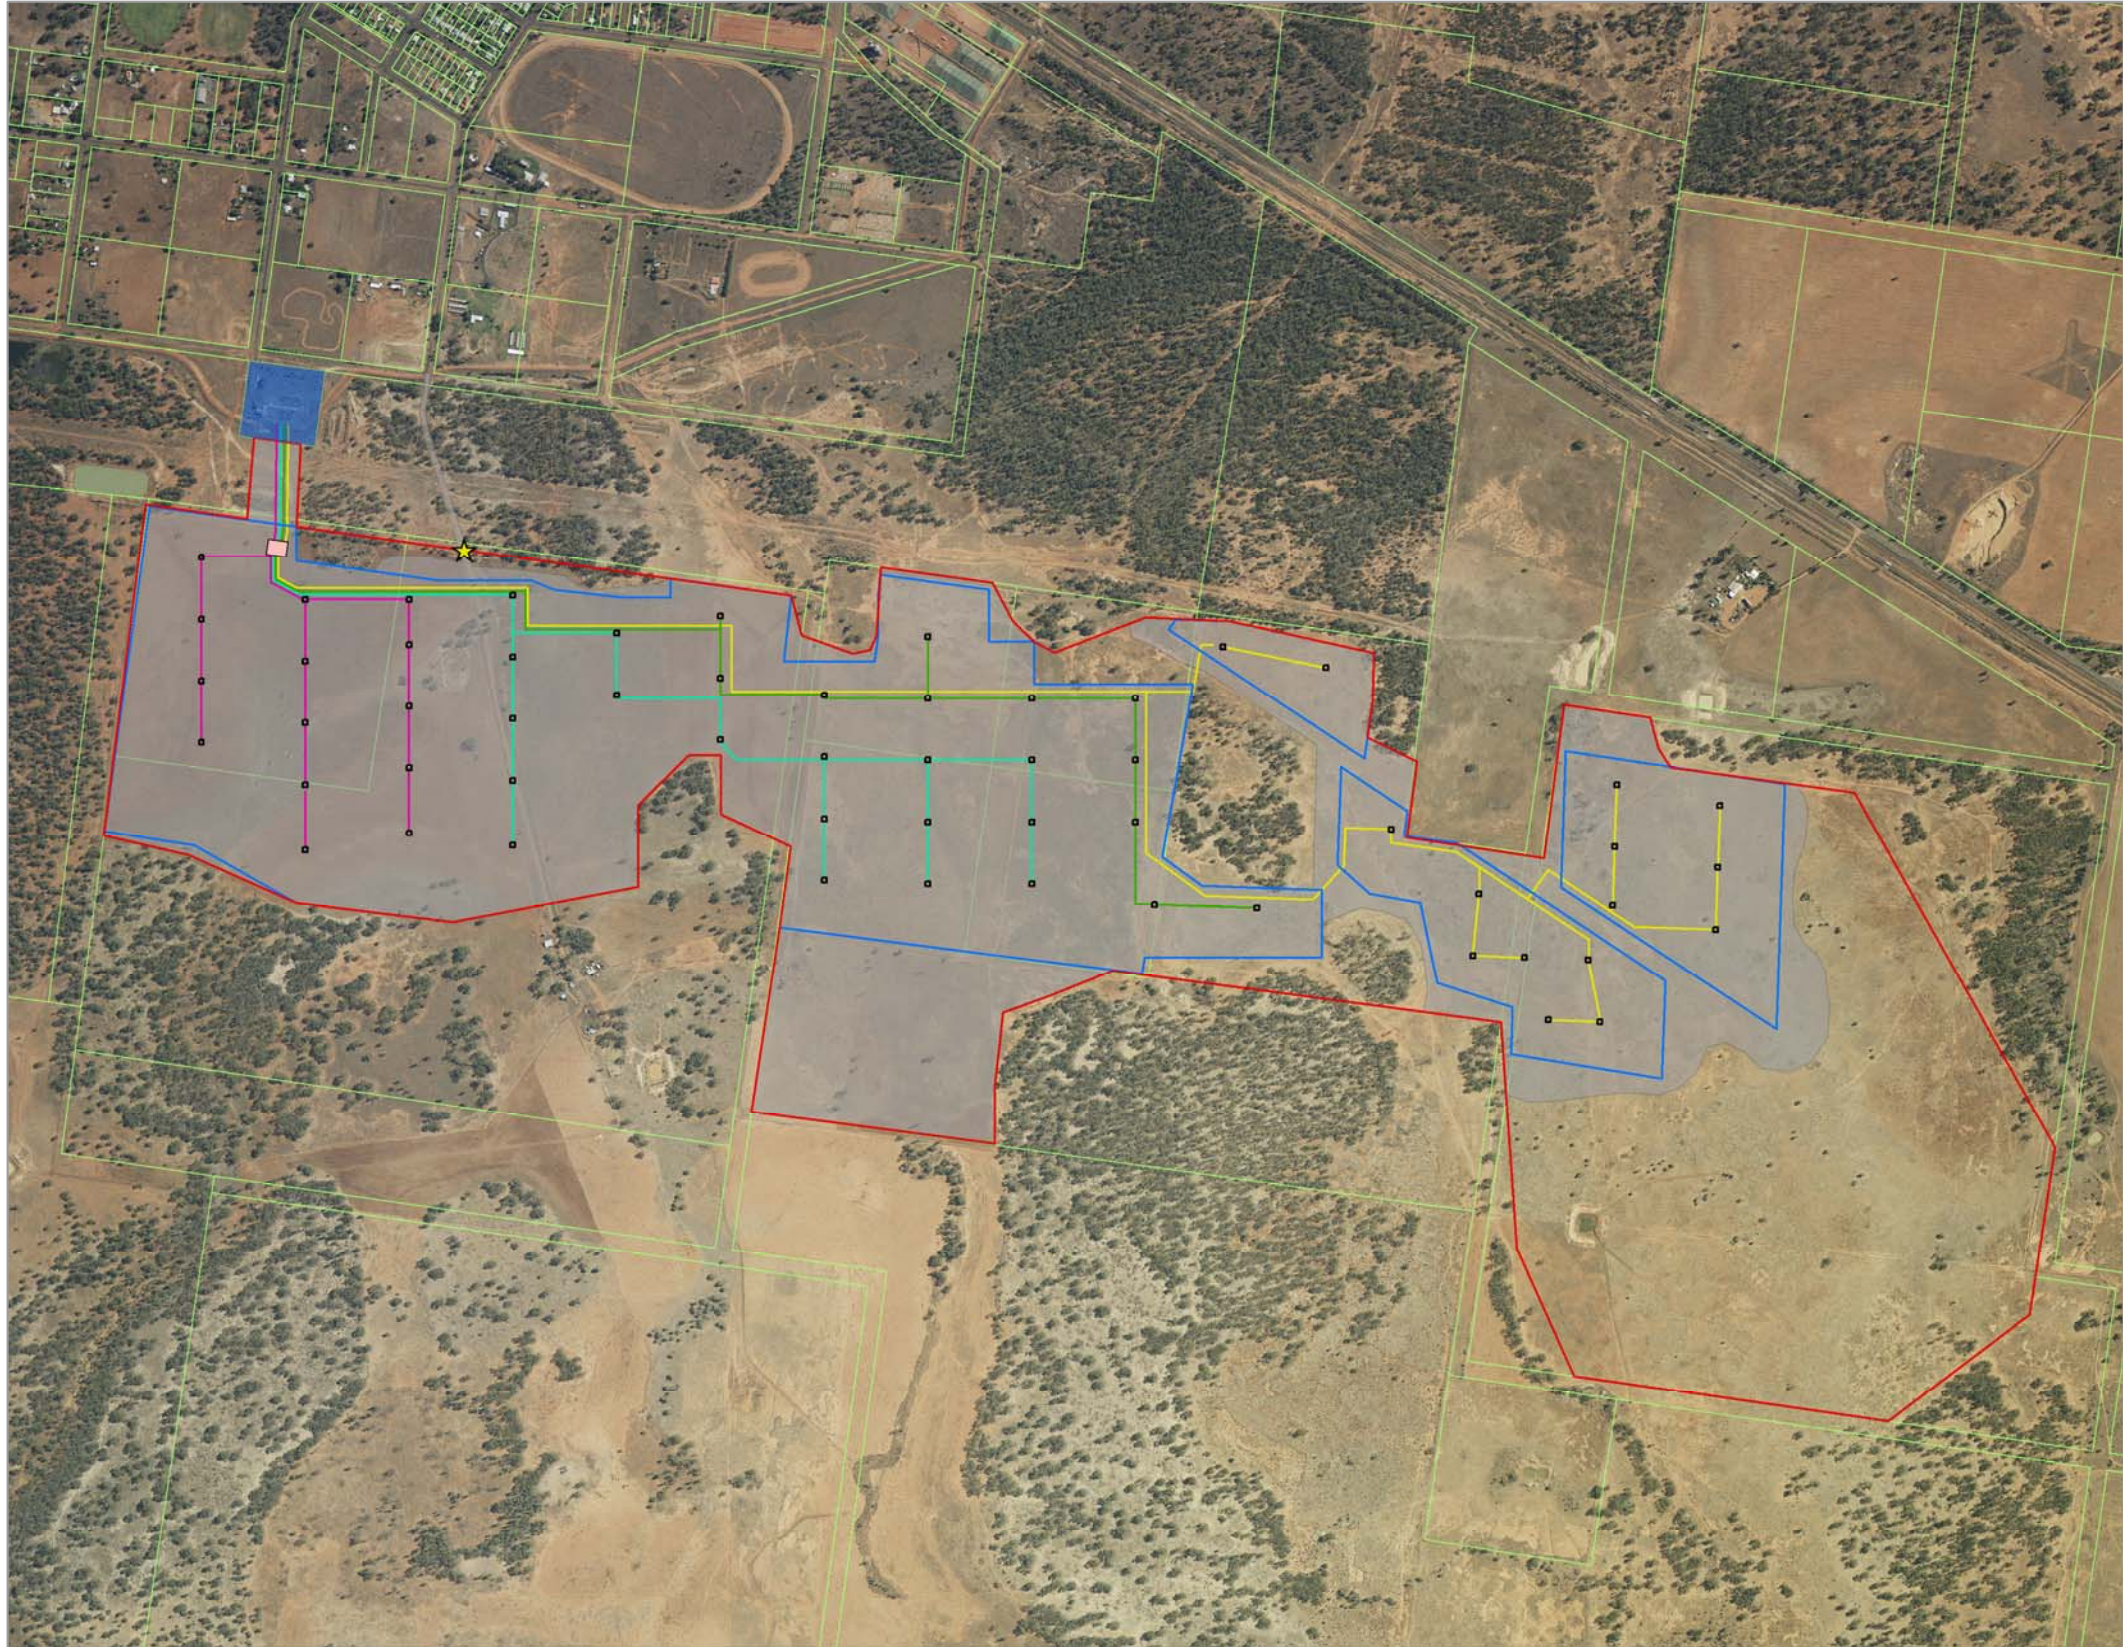

- Site boundary
- Development envelope
- Boundary fence
- Existing substation
- Public road access
- Lot boundaries
- Cable trench circuit 1
- Cable trench circuit 2
- Cable trench circuit 3
- Cable trench circuit 4
- Transformers
- Site office

Notes:

1.0 Infrastructure layers extracted from CAD files prepared by Tenix
2.0 Additional layers prepared by nghenvironmental
3.0 Aerial image supplied by infigen

0 100 200 400 Meters

1:15000 @ A3
Reference: 1337-14
Coordinate system: GDA 94

Prepared by: **ngh environmental**

www.nghenvironmental.com.au

INFRASTRUCTURE LAYOUT: NYNGAN SOLAR FARM SITE

Prepared for: **infigen**

Site boundary
Development envelope
Existing substation
Public road access
Existing track (proposed construction access)
Proposed roads
Modules and inverters
Laydown area
Temporary laydown area
Site office

Notes:
1.0 Infrastructure layers extracted from CAD files prepared by Tenix
2.0 Additional layers prepared by nghenvironmental

0 100 200 400 Meters

1:20000 @ A3
Reference: 1337-15
Coordinate system: GDA 94

Prepared by: **ngh environmental**

www.nghenvironmental.com.au

INFRASTRUCTURE LAYOUT: NYNGAN SOLAR FARM SITE

Prepared for: **infigen**

Site boundary

Development envelope

Boundary fence

Existing substation

Public road access

Cable trench circuit 1

Cable trench circuit 2

Cable trench circuit 3

Cable trench circuit 4

Transformers

Site office

Notes:

1.0 Infrastructure layers extracted from CAD files prepared by Tenix
2.0 Additional layers prepared by nghenvironmental

0 100 200 400 Meters

1:20000 @ A3
Reference: 1337-16
Coordinate system: GDA 94

Prepared by: **ngh environmental**


www.nghenvironmental.com.au

28 October 2010

I-6

