


KEY PLAN

THE PROPERTY IN THIS DRAWING AND THE CONCEPTS REMAIN THE PROPERTY OF MNI A ARCHITECTS. ANY REUSE OF THIS DRAWING OR ANY PART OF IT WITHOUT THE WRITTEN PERMISSION OF MNI A ARCHITECTS IS STRICTLY PROHIBITED. AS THE WHOLE OR PART MAY REQUIRE THE USER TO BE IN A POSITION TO USE SHOWN DIMENSIONS, ANY REUSE OF THIS DRAWING OR ANY PART OF IT WITHOUT THE WRITTEN PERMISSION OF MNI A ARCHITECTS IS STRICTLY PROHIBITED. DIMENSIONS MUST NOT BE SCALED FROM DRAWINGS.

ALL DIMENSIONS TO BE CONFIRMED ON SITE PRIOR TO THE COMMENCEMENT OF ANY WORK.

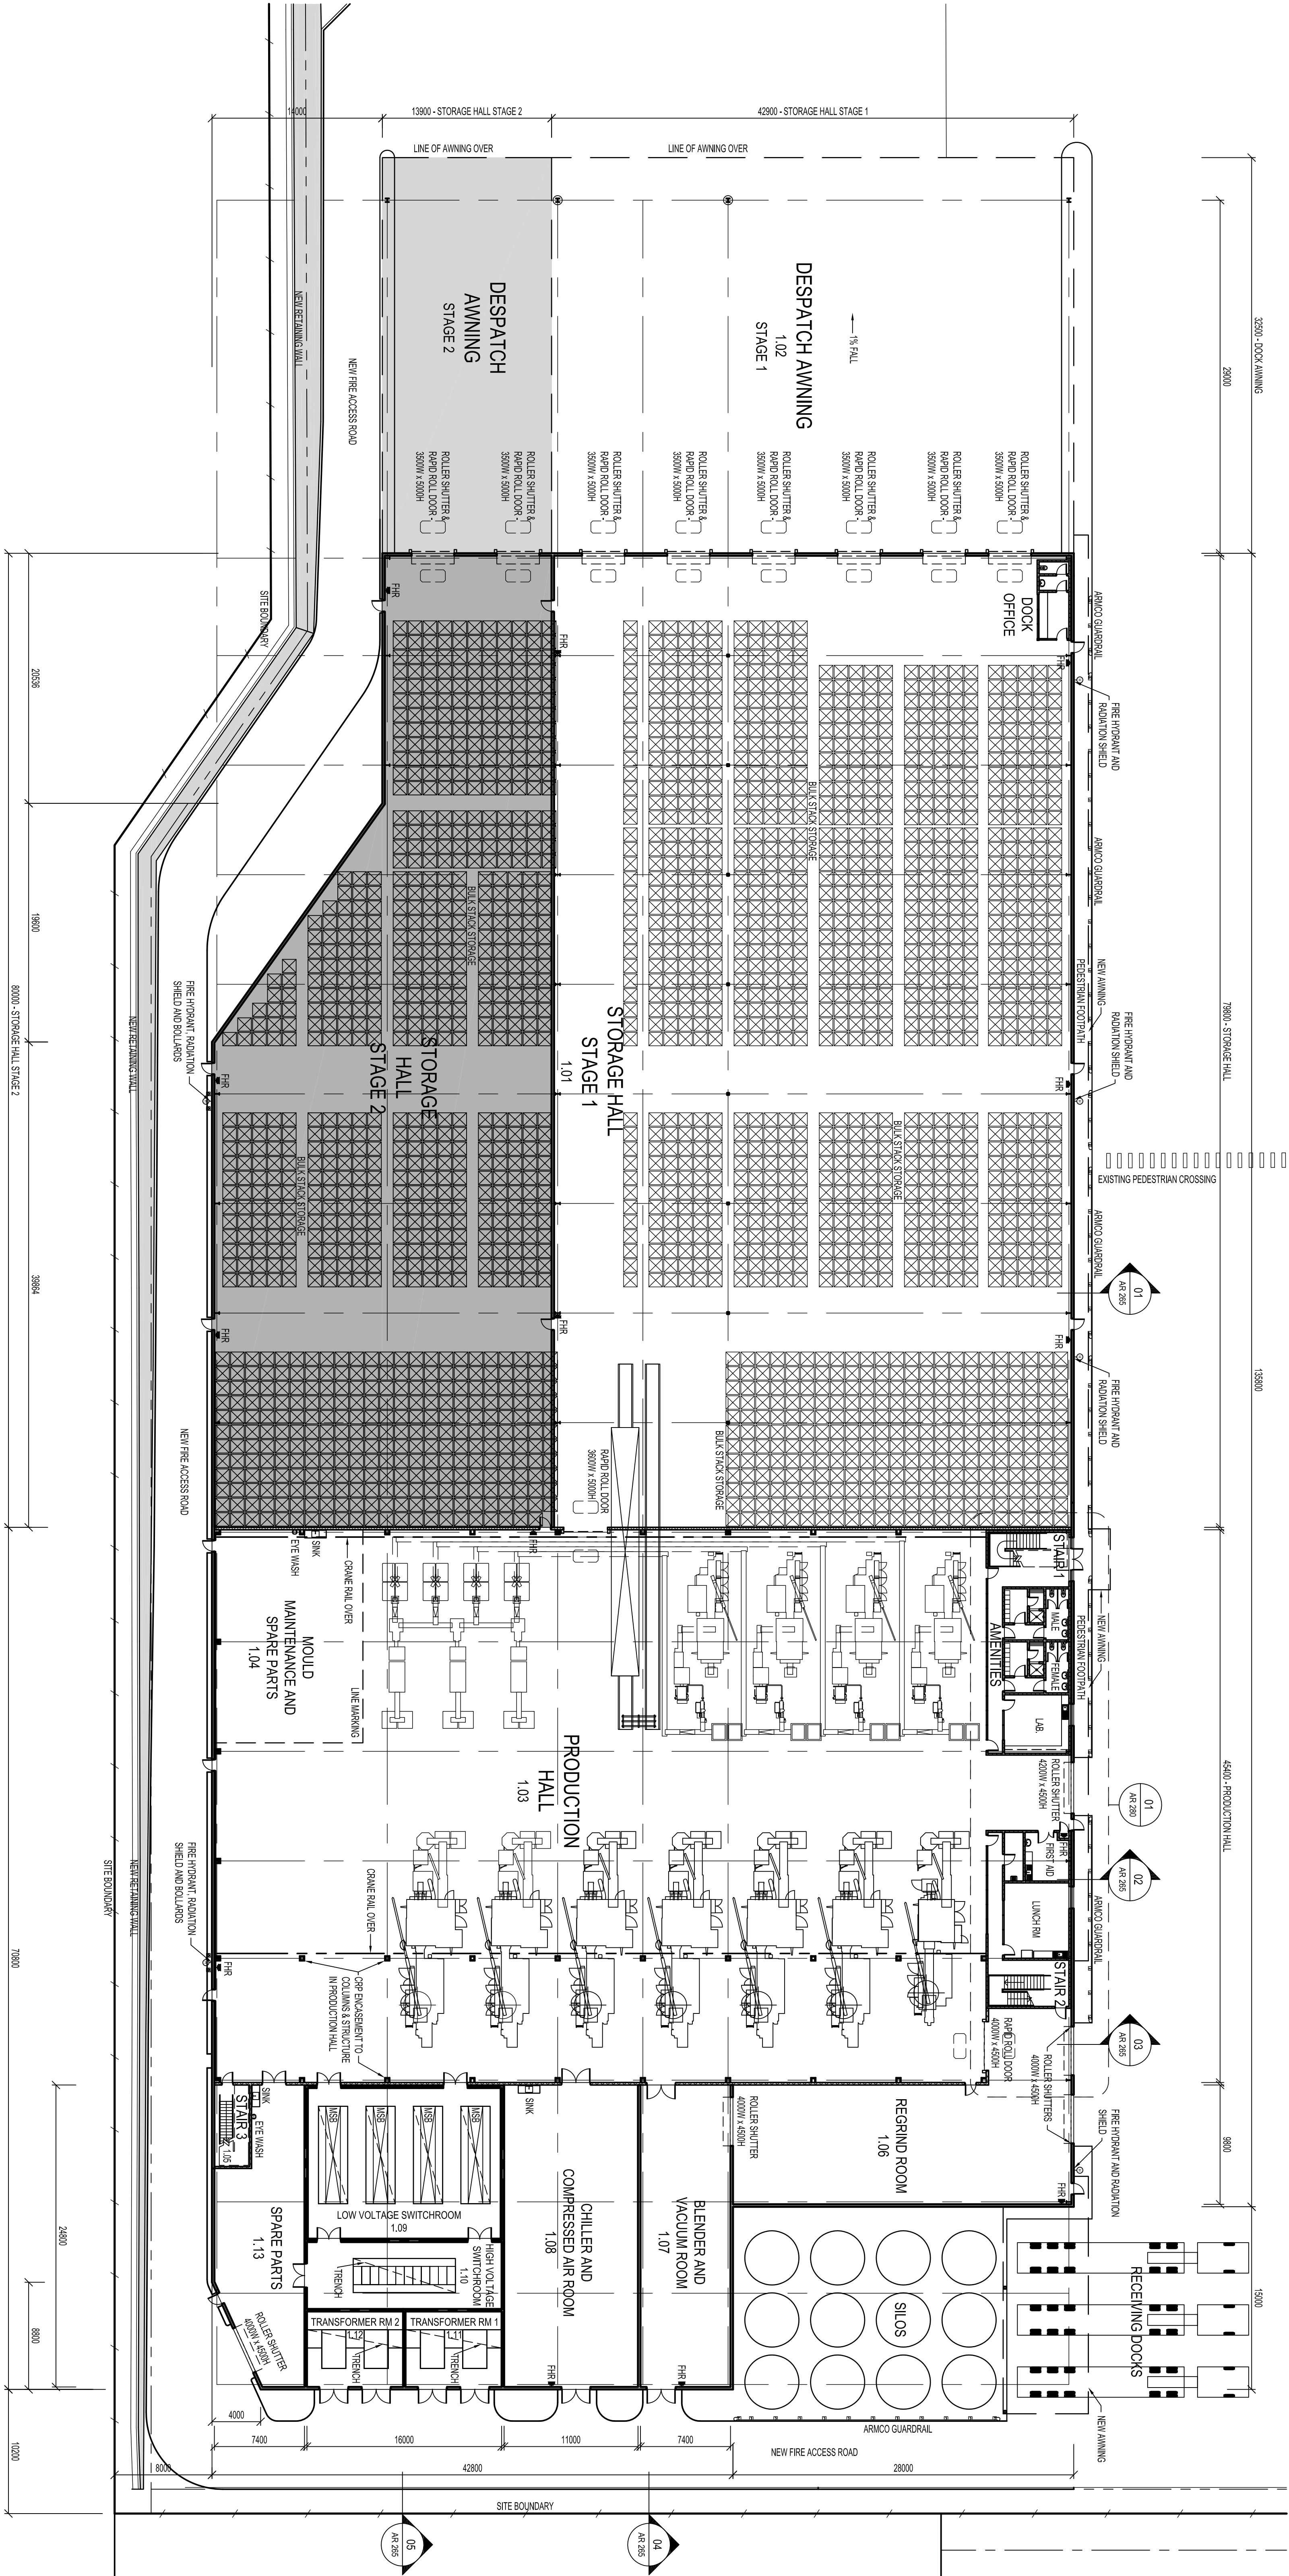

PROJECT

CCA
COCA-COLA AMATIL
PROPOSED CCA PET FACILITY
9 ROUSSELL ROAD
EASTERN CREEK

ARCHITECT



MNI A ARCHITECTS
Level 4, 9 Rousell Street
Tasmania 7003, 7005, 7006
PO Box 2122
Chesham NSW 2067
mni@cca.com.au

TITLE

PROPOSED PET FACILITY
LEVEL 1 FLOOR PLAN

DATE	15/07/10	PROJECT No.	STATUS
SCALE	1:250	Rev	1026
DRAWN	JTC	ARDA	
CHECKED		REV No.	
APPROVED	DA 04	IC	