



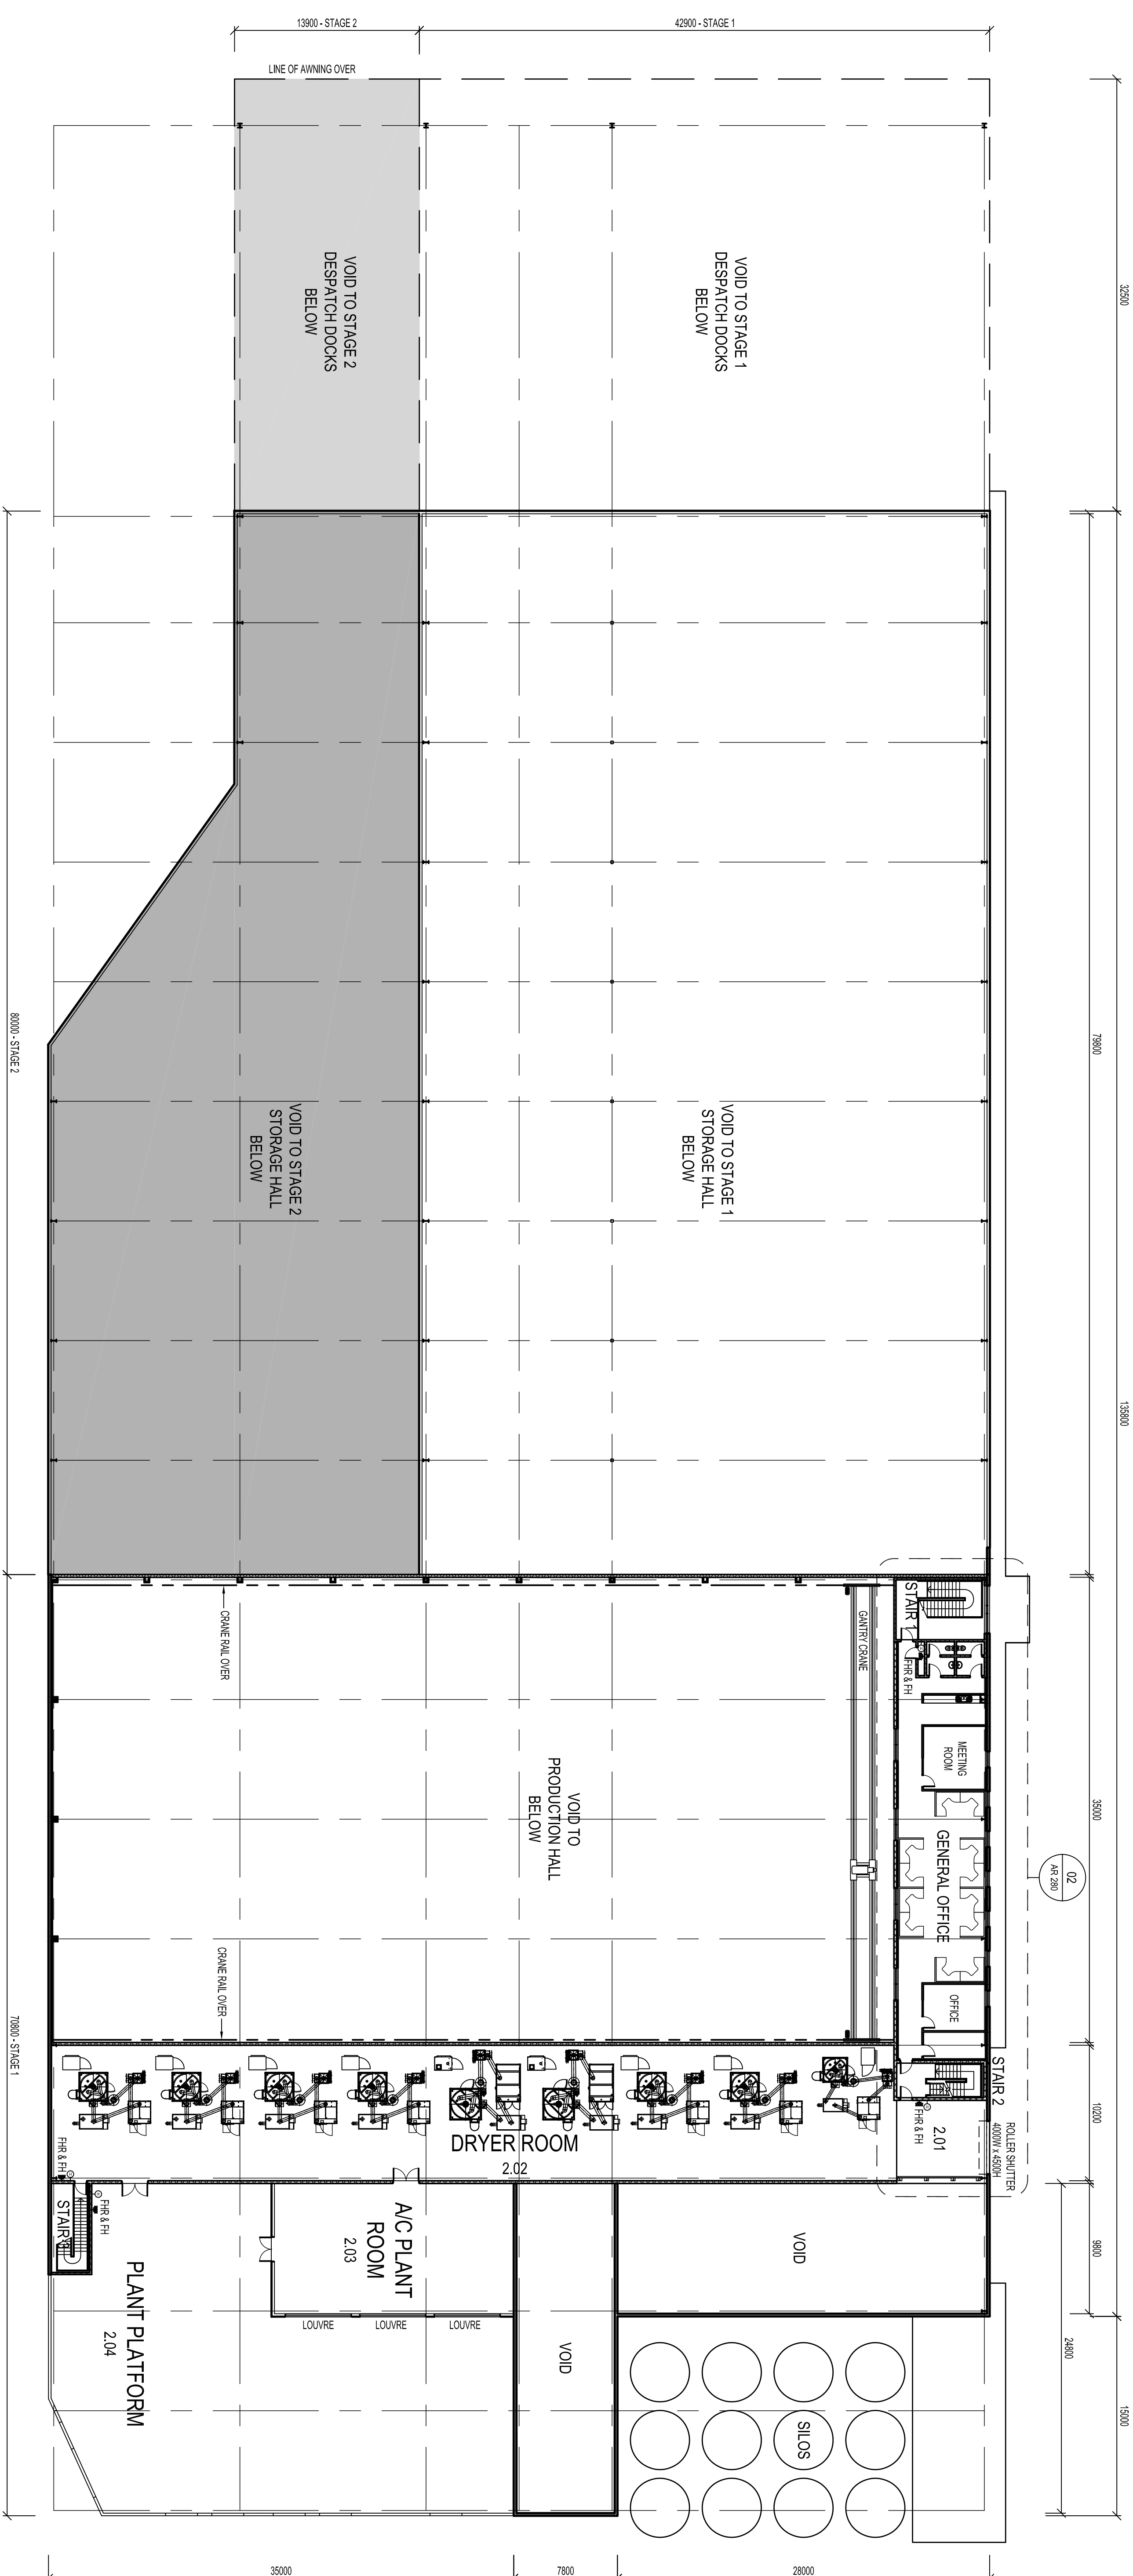

THE PROPERTY HAS DRAWING AND IN THE CONCEPT BEING WITH ANIMAL ARCHITECTS PPT TO ANY UNAUTHORIZED USE OF THE DRAWING INSTEAD AS THE HOUSE EARTH MAY BEHOLD THE BEST LABEL IN AN ACTION FOR DAMAGES. CONSEQUENTLY, DAMAGES ARISING FROM UNAUTHORIZED OR UNAUTHORIZED USE SHALL NOT BEHOLD ANIMAL ARCHITECTS PPT TO LIABLE.

DIMENSIONS MUST NOT BE SCALED FROM DRAWINGS.

ALL DIMENSIONS TO BE CONFIRMED ON SITE PRIOR TO THE COMMENCEMENT OF ANY WORK.

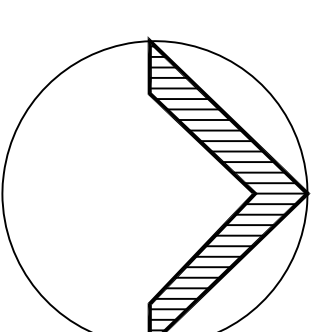

DATE	26-07-10	PROJECT No.	STATUS
SCALE	1:250	(B)	1026
DRAWN	JTC		AR/DA
CHECKED		DWG No.	
APPROVED		DA 05	/C

CCCA
COCA-COLA AMATIL
PROPOSED COCA PET FACILITY
9 ROUSSELL ROAD
EASTERN CREEK



REV.	DATE	AMENDMENT	SIGNED
C	02-11-10	RE-ISSUED FOR REDUCED BUILDING FOOTPRINT	JTC
B	16-09-10	RE-ISSUED FOR APPROVAL	JTC
A	02-08-10	ISSUED FOR APPROVAL	JTC