


KEY PLAN

THE PROPERTY IN THIS DRAWING AND IN THE CONCEPTS REMAIN THE PROPERTY OF MINIA ARCHITECTS. ANY REUSE OF THIS INFORMATION OR ANY PART THEREOF WITHOUT THE WRITTEN PERMISSION OF MINIA ARCHITECTS IS STRICTLY PROHIBITED. AS THE WHOLE OR PART MAY REQUIRE THE USER TO BE IN A POSITION TO OBTAIN THE NECESSARY INFORMATION FROM THE ARCHITECT. CONCEPTUAL DIMENSIONS ARE GIVEN FOR INFORMATION ONLY. DIMENSIONS SHALL NOT BE USED FOR CONSTRUCTION OR FOR ANY OTHER PURPOSE. DIMENSIONS MUST NOT BE SCALED FROM DRAWINGS. ALL DIMENSIONS TO BE CONFIRMED ON SITE PRIOR TO THE COMMENCEMENT OF ANY WORK.

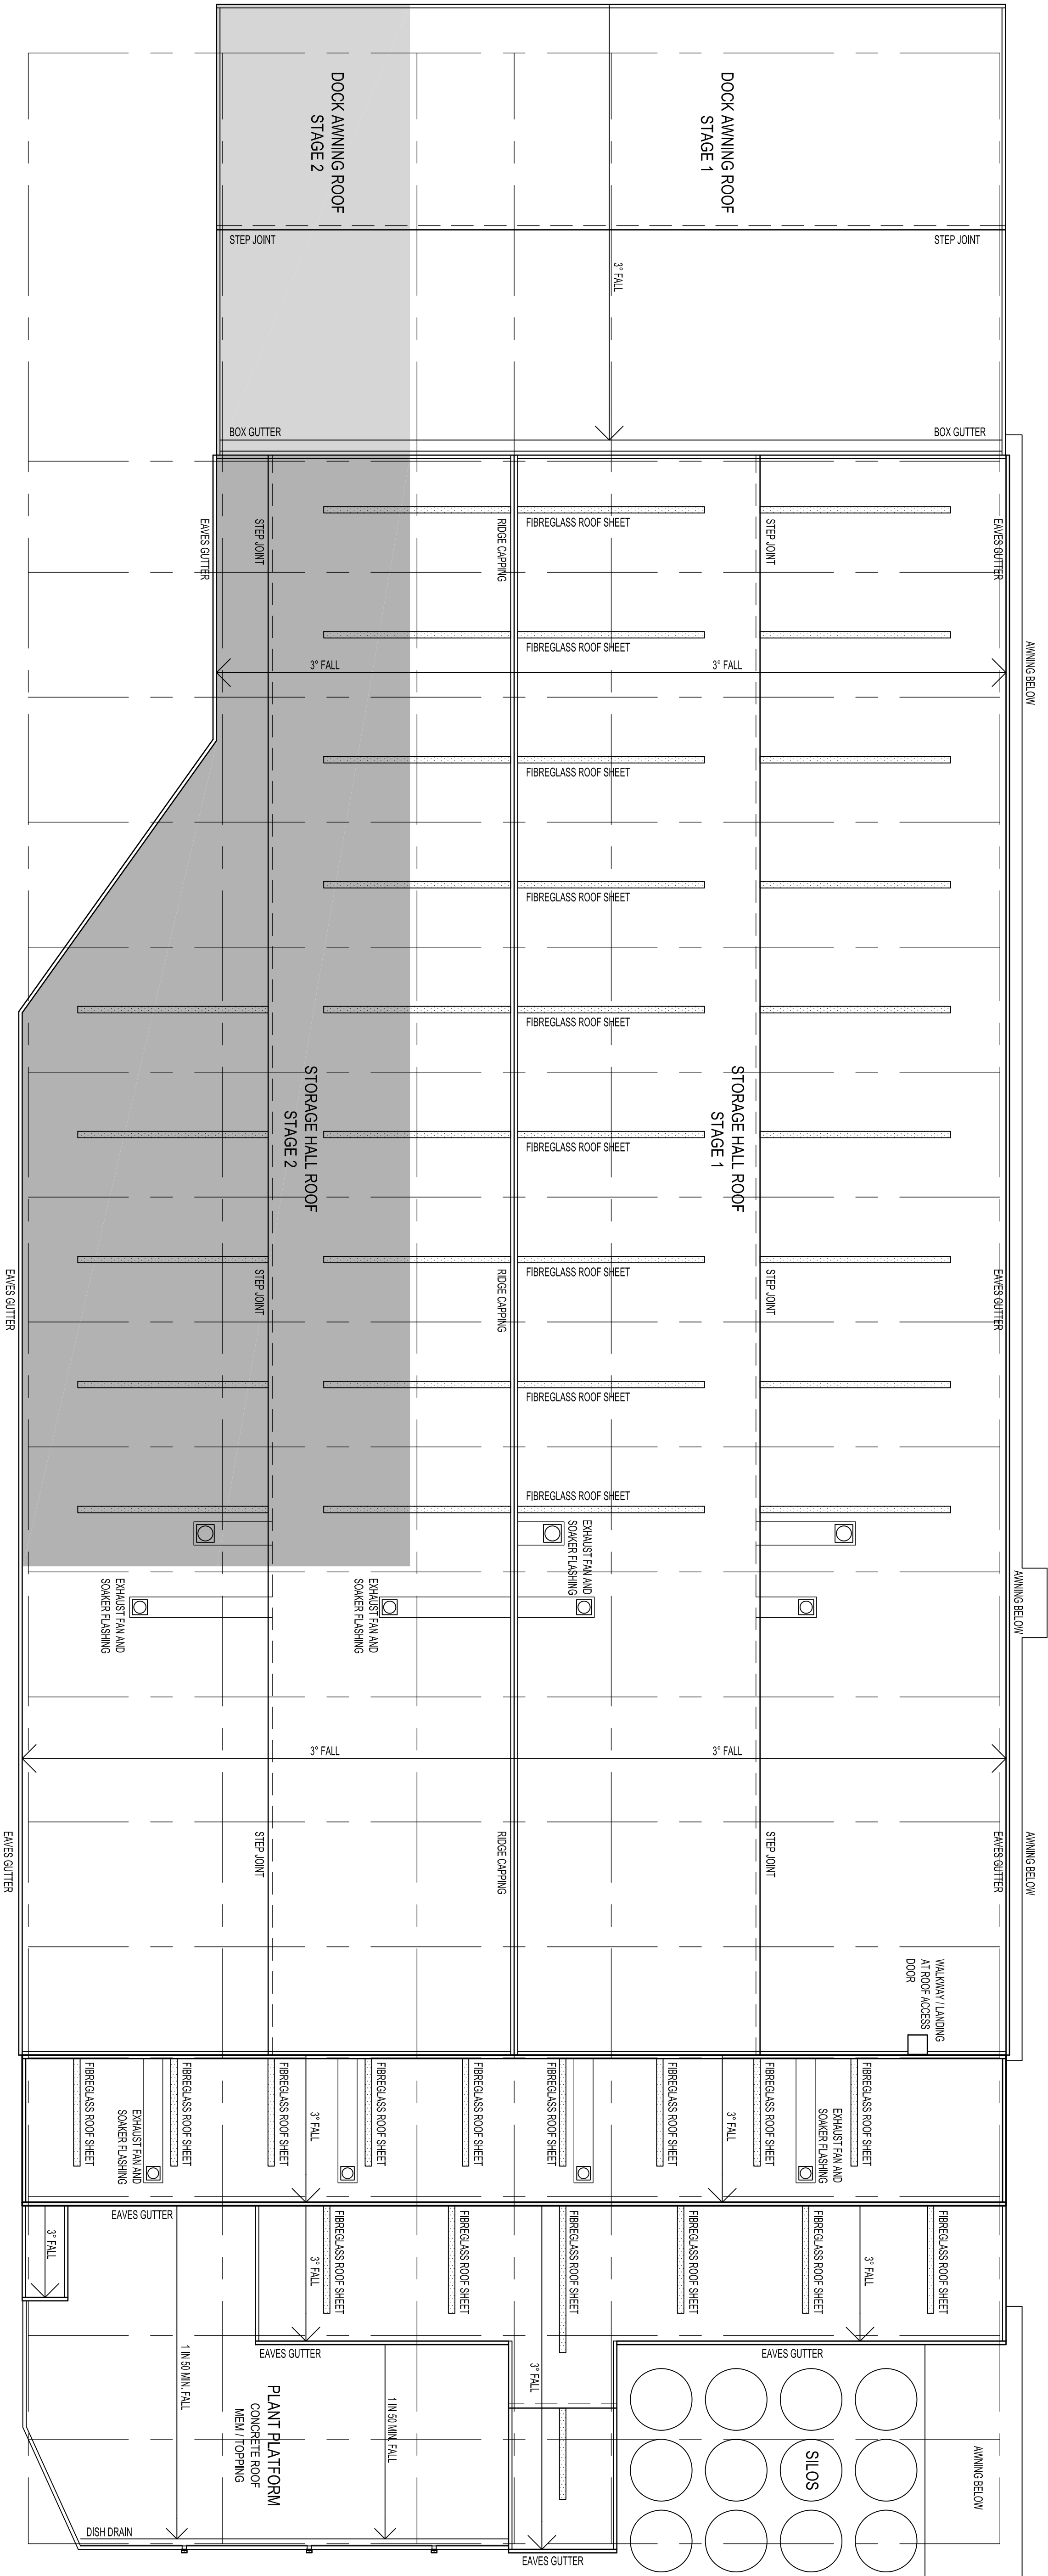

8 03/1/10 REDESIGNED REDUCED BUILDING FOOTPRINT JTC
4 03/01/10 ASSOCIATED DRAWINGS JTC
REV. DATE REVISION SIGNED

CLIENT



COCA-COLA AMATIL
PROPOSED COCA PET FACILITY
9 ROUSSELL ROAD
EASTERN CREEK

ARCHITECT



Level 4, 9 Lamb Street
PO Box 1272
Cherrywood NSW 2067
Telephone (02) 9465 5400
Facsimile (02) 9465 5444
mail@minia.com.au

TITLE

PROPOSED PET FACILITY
ROOF PLAN

DATE	PROJECT No.	STATUS
25/07/10		
SCALE	REV	AR/D
1:250	1026	AR/D
DRAWN	JTC	REV No.
CHECKED	JTC	REV No.
APPROVED	DA 06	/B

