
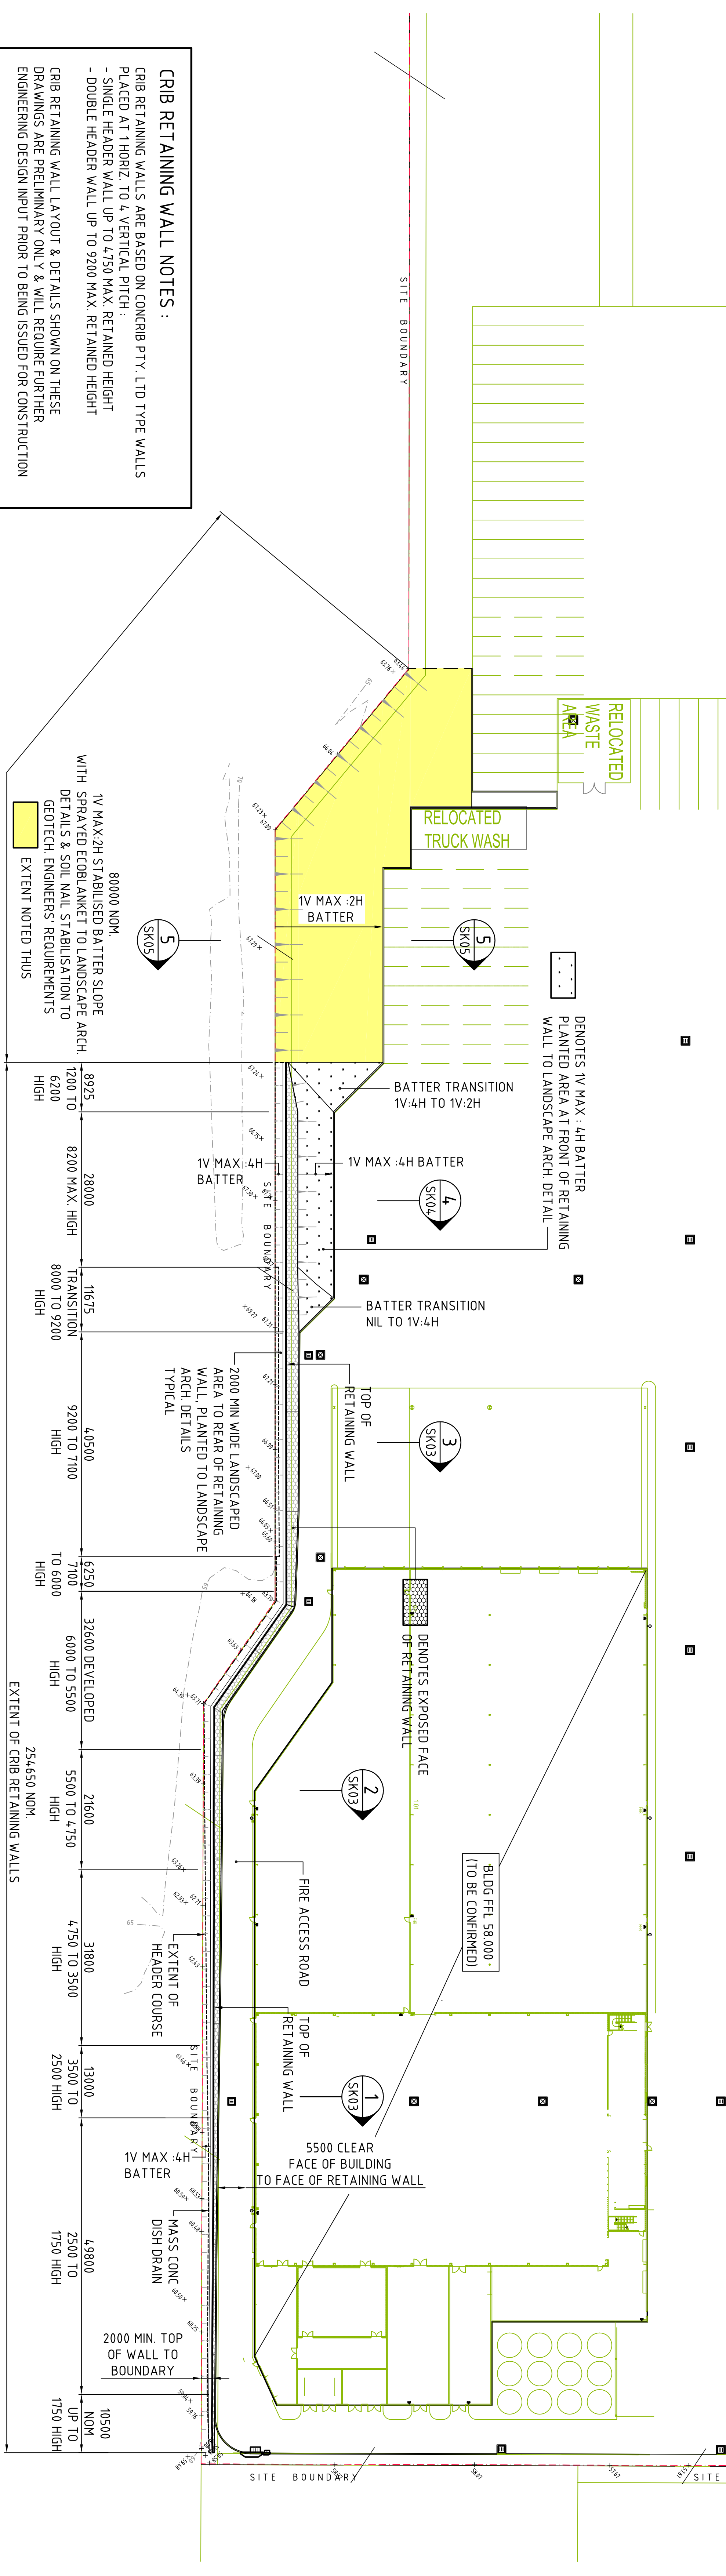


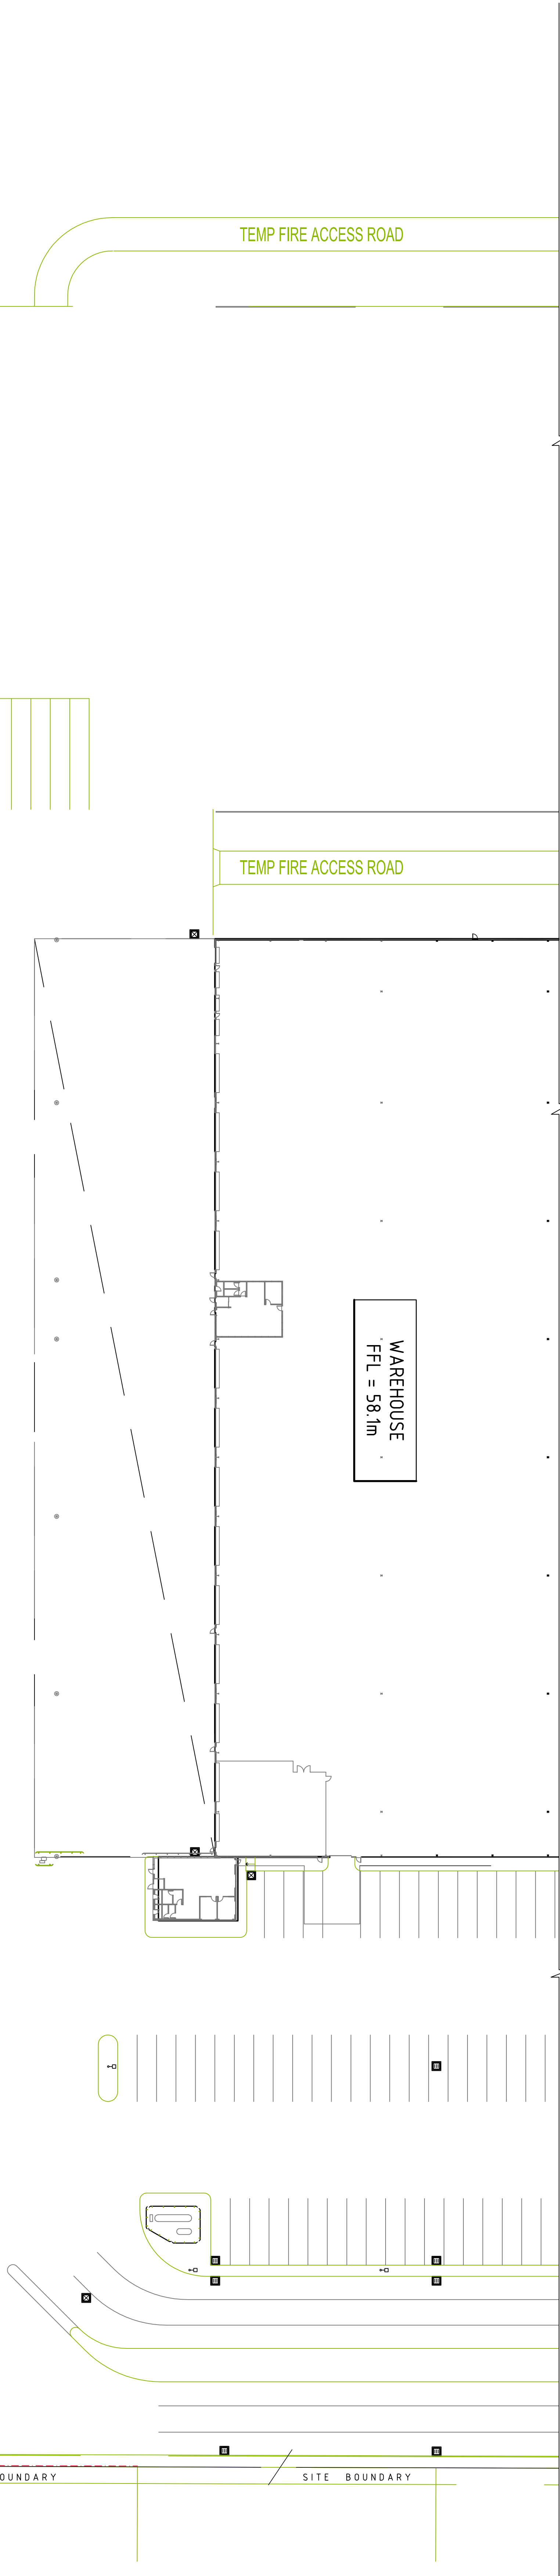

CRIB RETAINING WALL NOTES :

CRIB RETAINING WALLS ARE BASED ON CONCRIB PTY LTD TYPE WALLS PLACED AT 1 HORIZ. TO 4 VERTICAL PITCH :

- SINGLE HEADER WALL UP TO 4.750 MAX. RETAINED HEIGHT
- DOUBLE HEADER WALL UP TO 9.200 MAX. RETAINED HEIGHT

CRIB RETAINING WALL LAYOUT & DETAILS SHOWN ON THESE DRAWINGS ARE PRELIMINARY ONLY & WILL REQUIRE FURTHER ENGINEERING DESIGN INPUT PRIOR TO BEING ISSUED FOR CONSTRUCTION

FINAL DESIGN HEIGHTS OF CRIB RETAINING WALLS WILL BE DETERMINED UPON RECEIPT OF PROPOSED FINISHED PAVEMENT/ACCESS ROAD LEVELS FOR PARKING AREAS AND ACCESS ROADS ADJACENT TO WALL. IT IS ANTICIPATED THAT THE FINAL RETAINED HEIGHTS WILL BE LESS THAN THOSE CURRENTLY NOMINATED ON THESE DRAWINGS

STABILISED BATTER SLOPE NOTES :

EXTENT OF 1 VERTICAL MAX TO 2 HORIZONTAL STABILISED BATTER SLOPE WITH SPRAYED ECOBLANKET & SOIL NAIL STABILISATION TO BE AS INDICATED ON PLAN.


SPRAYED ECOBLANKET AND PLANTING TO BE TO LANDSCAPE ARCHITECTS' DETAILS

EXTENT & TYPE OF SOIL NAILING TO BE IN ACCORDANCE WITH GEOTECHNICAL ENGINEERS' RECOMMENDATIONS



SOUTHERN BOUNDARY RETAINING WALL & SLOPE STABILISATION – CONCEPT LAYOUT PLAN
1:500

FOR DEVELOPMENT APPLICATION

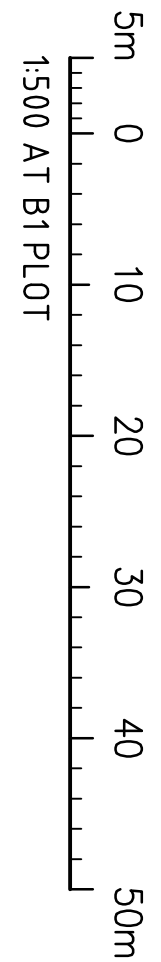

				ARCHITECT		CLIENT		PROJECT		DRAWING TITLE	
				 M N I A A R C H I T E C T S		 Goodman		 ACEA Australian Consulting Engineers Association		SOUTHERN BODY RETAINING WALL CONCEPT PLAN LAYOUT	
BUILDING FOOTPRINT REVISED FOR DEVELOPMENT APPLICATION FOR INFORMATION & REVIEW				Level 4, 8 Hap Street PO Box 172 Cherrywood NSW 2071 mna@mnia.com.au		LEVEL 10, 80 Castlereagh Street NSW 2000, Australia Tel (02) 9230 7160 Fax (02) 9230 7144		COCA-COLA AMATIL PROPOSED PT FACILITY 9 ROUSSELL ROAD, EASTERN CREEK		Costin Roe Consulting Pty Ltd. Consulting Engineers Suite 310, 55 Harrington Street The Rocks, Sydney NSW 2000 Tel: (02) 9261-7869 Fax: (02) 9261-7831 email: mail@costinroe.com.au ©	
01/11/10 10/09/10 18/08/10				C B A				DATE ISSUE		DATE ISSUE	
AMENDMENTS				AMENDMENTS				DESIGNED BY: MNA CHECKED BY: MNA DATE: 17/08/10		COSTIN ROE CONSULTING PTY LTD (09710615502)	
Value In Engineering and Management										Costin Roe Consulting	
DRAWING No				C09170.05-CSK02		ISSUE		C			