


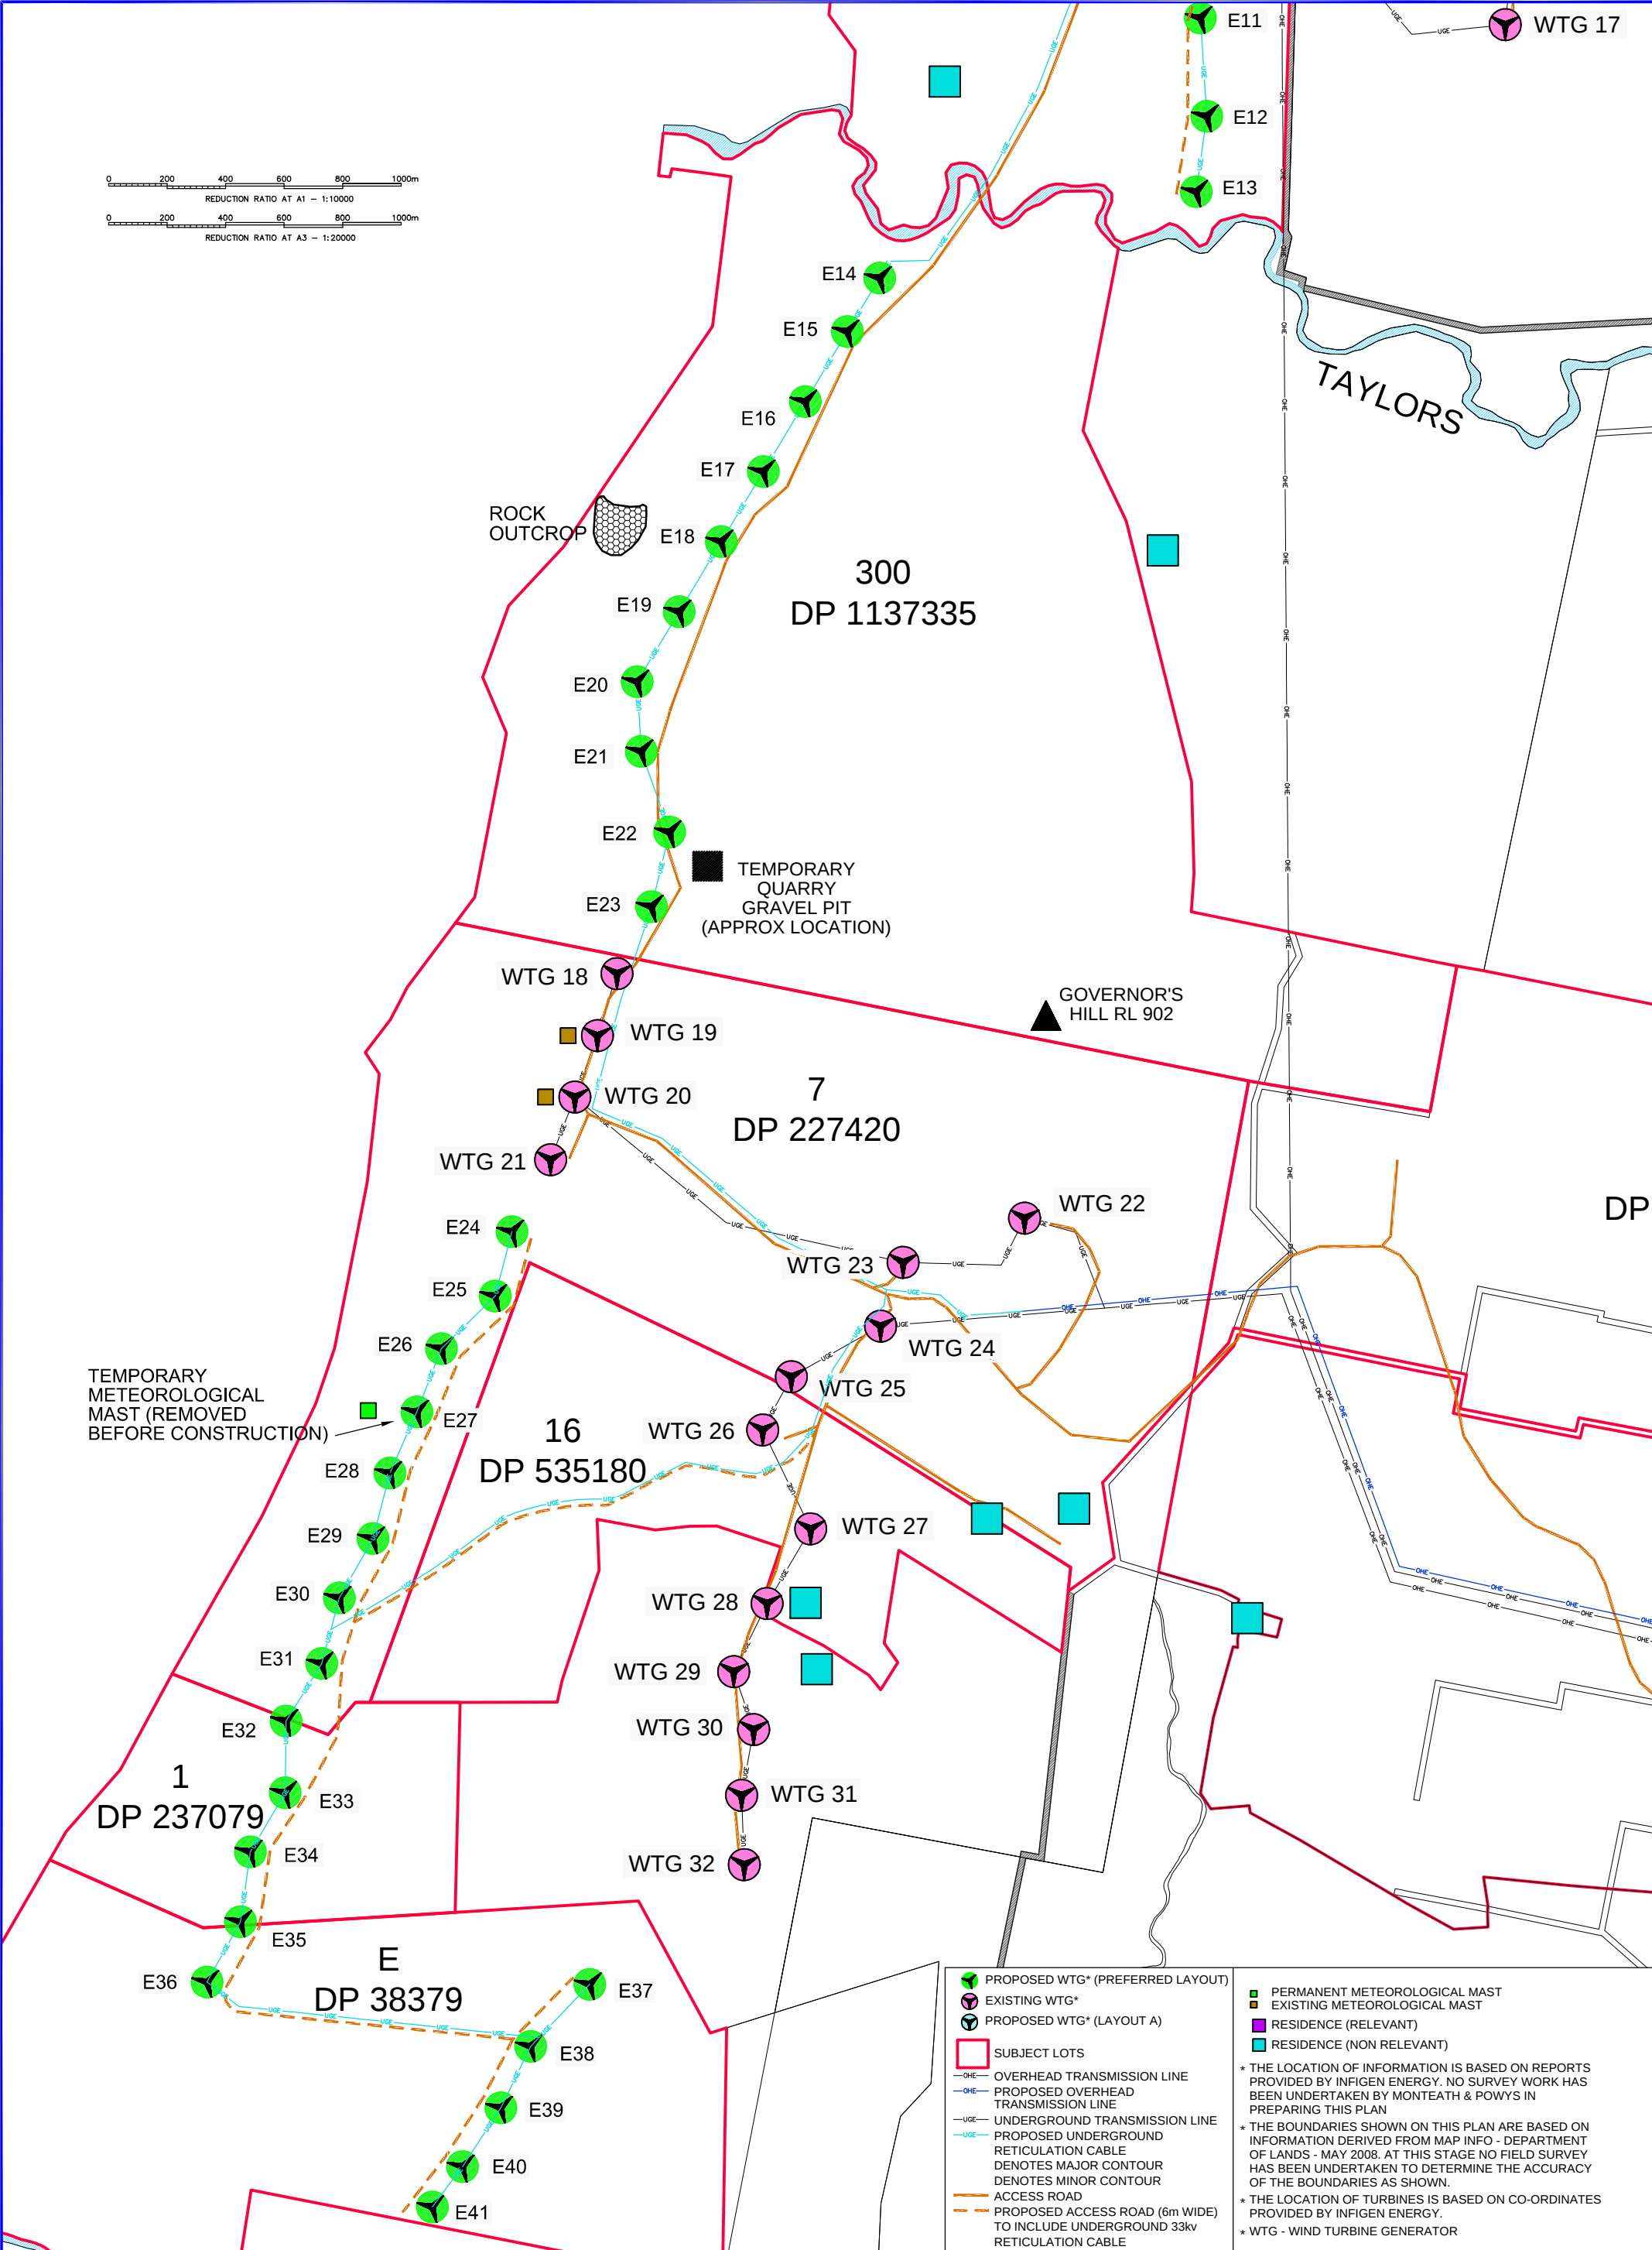

REVISIONS						 Monteath & Powys Pty Ltd ACN 000 861 110	125 Bull Street Newcastle NSW 2300 PO Box 726 Newcastle NSW 2300 T 61 2 4926 1388 F 61 2 4926 3475 E survey@monteathpowys.com.au W www.monteathpowys.com.au	Surveyed	Drafted	Checked	Client	CAPITAL II WIND FARM Pty Ltd			Sheet No.	
															3/3	
	3	PREFERRED PROJECT LAYOUT	BJC	12/04/2011	CONDITIONS OF USE:			SURVEYING PLANNING ENGINEERING DESIGN PROJECT MANAGEMENT	REGISTERED SURVEYOR		Title		FIGURE 3 CAPITAL II WIND FARM - PREFERRED LAYOUT			Revision 3
	2	FLORA AND FAUNA, ROCK OUTCROP ADDED	AJM	29/03/2011	THIS DOCUMENT MAY ONLY BE USED BY THE CLIENT FOR THE PURPOSE FOR WHICH IT WAS COMMISSIONED. USE OF THE DOCUMENT FOR ANY OTHER PURPOSE IS NOT PERMITTED UNLESS PRIOR WRITTEN APPROVAL HAS BEEN OBTAINED FROM MONTEATH & POWYS PTY LTD.				Scale	Original Size						
	1	ISSUE TO CLIENT	AJM	16/03/2011												
No	Revision	Drawn	Date			DO NOT SCALE	A1	CAD File: 10096A1_03	Ref No: 10/096	Date: 16/03/2011						

L:\04\03\011