


- (N) DENOTES NATIVE PASTURE WITH SOME NATIVE GRASSLAND
- (E) DENOTES EXOTIC GRASSLAND, CROPPED LAND

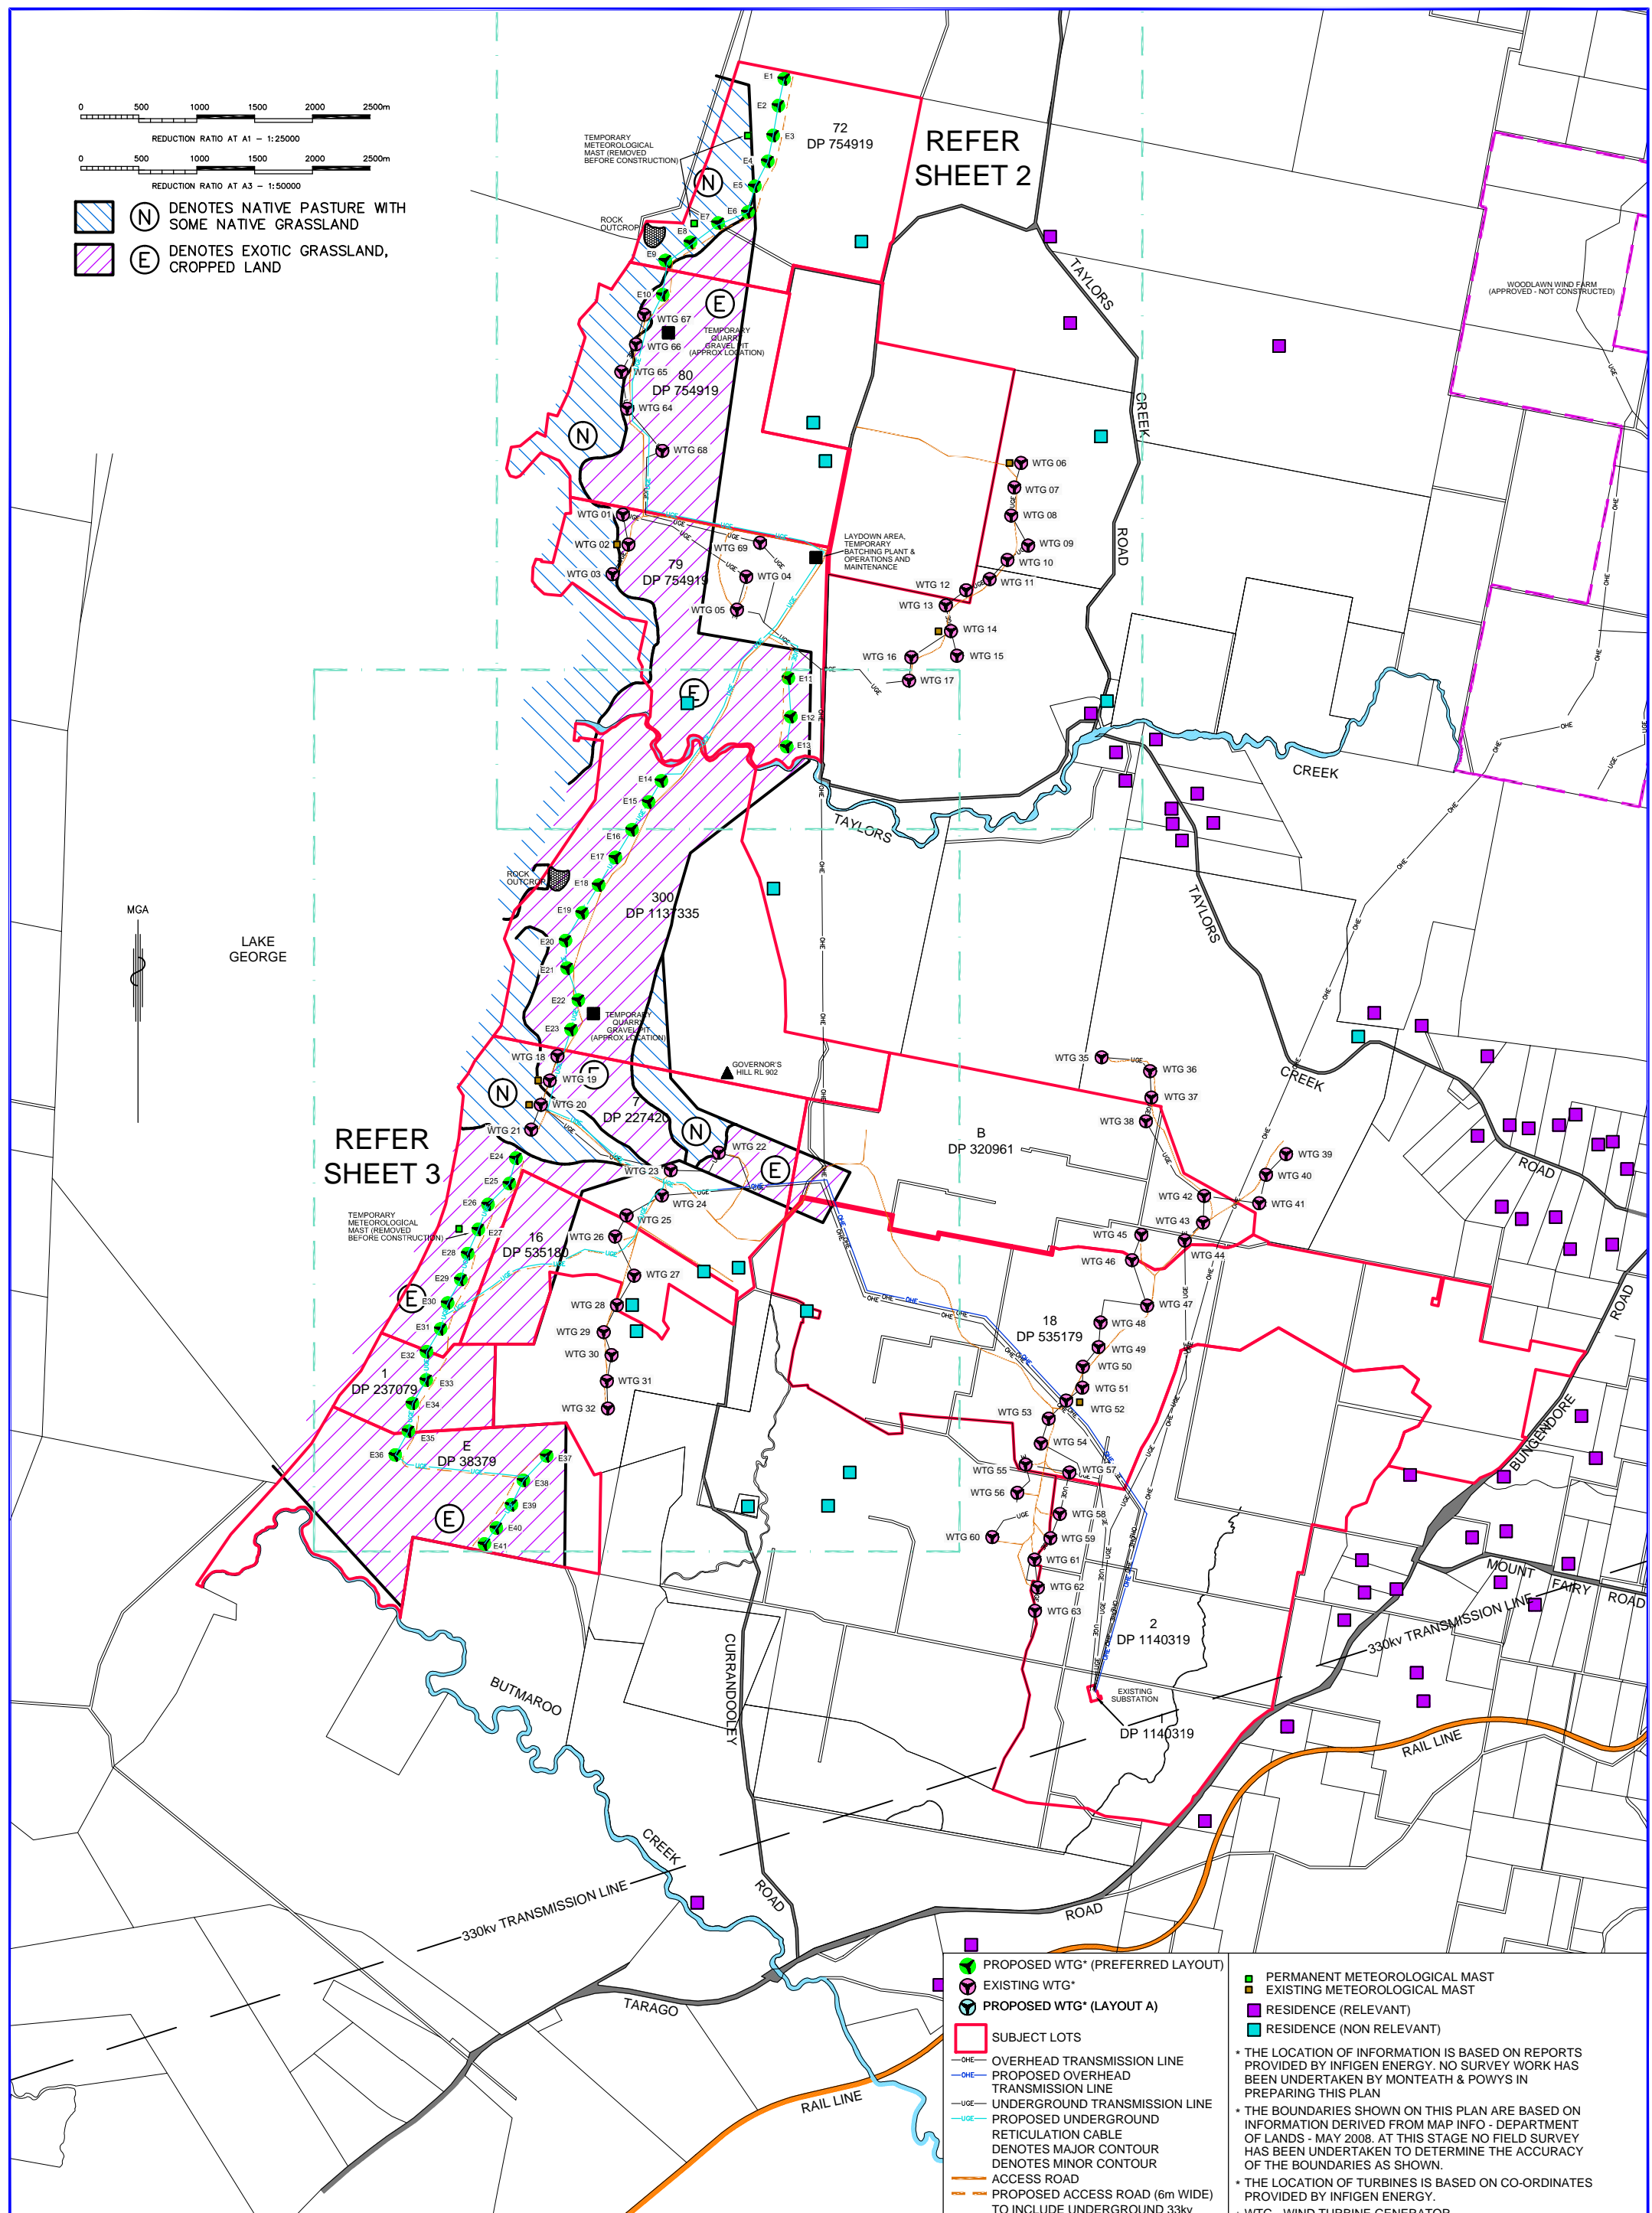

- PROPOSED WTG* (PREFERRED LAYOUT)
- EXISTING WTG*
- PROPOSED WTG* (LAYOUT A)
- SUBJECT LOTS
- OVERHEAD TRANSMISSION LINE
- PROPOSED OVERHEAD TRANSMISSION LINE
- UNDERGROUND TRANSMISSION LINE
- PROPOSED UNDERGROUND TRANSMISSION LINE
- RETICULATION CABLE
- DENOTES MAJOR CONTOUR
- DENOTES MINOR CONTOUR
- ACCESS ROAD
- PROPOSED ACCESS ROAD (6m WIDE) TO INCLUDE UNDERGROUND 33kv RETICULATION CABLE
- PERMANENT METEOROLOGICAL MAST
- EXISTING METEOROLOGICAL MAST
- RESIDENCE (RELEVANT)
- RESIDENCE (NON RELEVANT)

* THE LOCATION OF INFORMATION IS BASED ON REPORTS PROVIDED BY INFINEN ENERGY. NO SURVEY WORK HAS BEEN UNDERTAKEN BY MONTEATH & POWYS IN PREPARING THIS PLAN

* THE BOUNDARIES SHOWN ON THIS PLAN ARE BASED ON INFORMATION DERIVED FROM MAP INFO - DEPARTMENT OF LANDS - MAY 2008. AT THIS STAGE NO FIELD SURVEY HAS BEEN UNDERTAKEN TO DETERMINE THE ACCURACY OF THE BOUNDARIES AS SHOWN.

* THE LOCATION OF TURBINES IS BASED ON CO-ORDINATES PROVIDED BY INFINEN ENERGY.

* WTG - WIND TURBINE GENERATOR

REVISIONS	No	Revision	Drawn	Date
3		PREFERRED PROJECT LAYOUT	BJC	12/04/2011
2		FLORA AND FAUNA, ROCK OUTCROP ADDED	AJM	29/03/2011
1		ISSUE TO CLIENT	AJM	16/03/2011

COPYRIGHT NOTICE
THIS DOCUMENT REMAINS THE PROPERTY OF MONTEATH & POWYS PTY LTD.

CONDITIONS OF USE
THIS DOCUMENT MAY ONLY BE USED BY THE CLIENT FOR THE PURPOSE FOR WHICH IT WAS COMMISSIONED. USE OF THE DOCUMENT FOR ANY OTHER PURPOSE IS NOT PERMITTED UNLESS PRIOR WRITTEN APPROVAL HAS BEEN OBTAINED FROM MONTEATH & POWYS PTY LTD.

Monteath & Powys Pty Ltd
ACN 000 861 110

125 Bull Street Newcastle NSW 2300
PO Box 726 Newcastle NSW 2300
T 61 2 4909 1388 F 61 2 4909 3475
E survey@monteathpowys.com.au
W www.monteathpowys.com.au

Surveyed	Drafted	Checked	Client
	AJM	SG	
REGISTERED SURVEYOR			
Scale	@A1 : 1:25000	Original Size	
	@A3 : 1:50000		
DO NOT SCALE			
		A1	

CAPITAL II WIND FARM Pty Ltd

FIGURE 5
CAPITAL II WIND FARM
PREFERRED LAYOUT & FLORA SURVEY

CAD File: 10096A1_03 Ref No: 10/096 Date: 16/03/2011