


FIGURE 4E

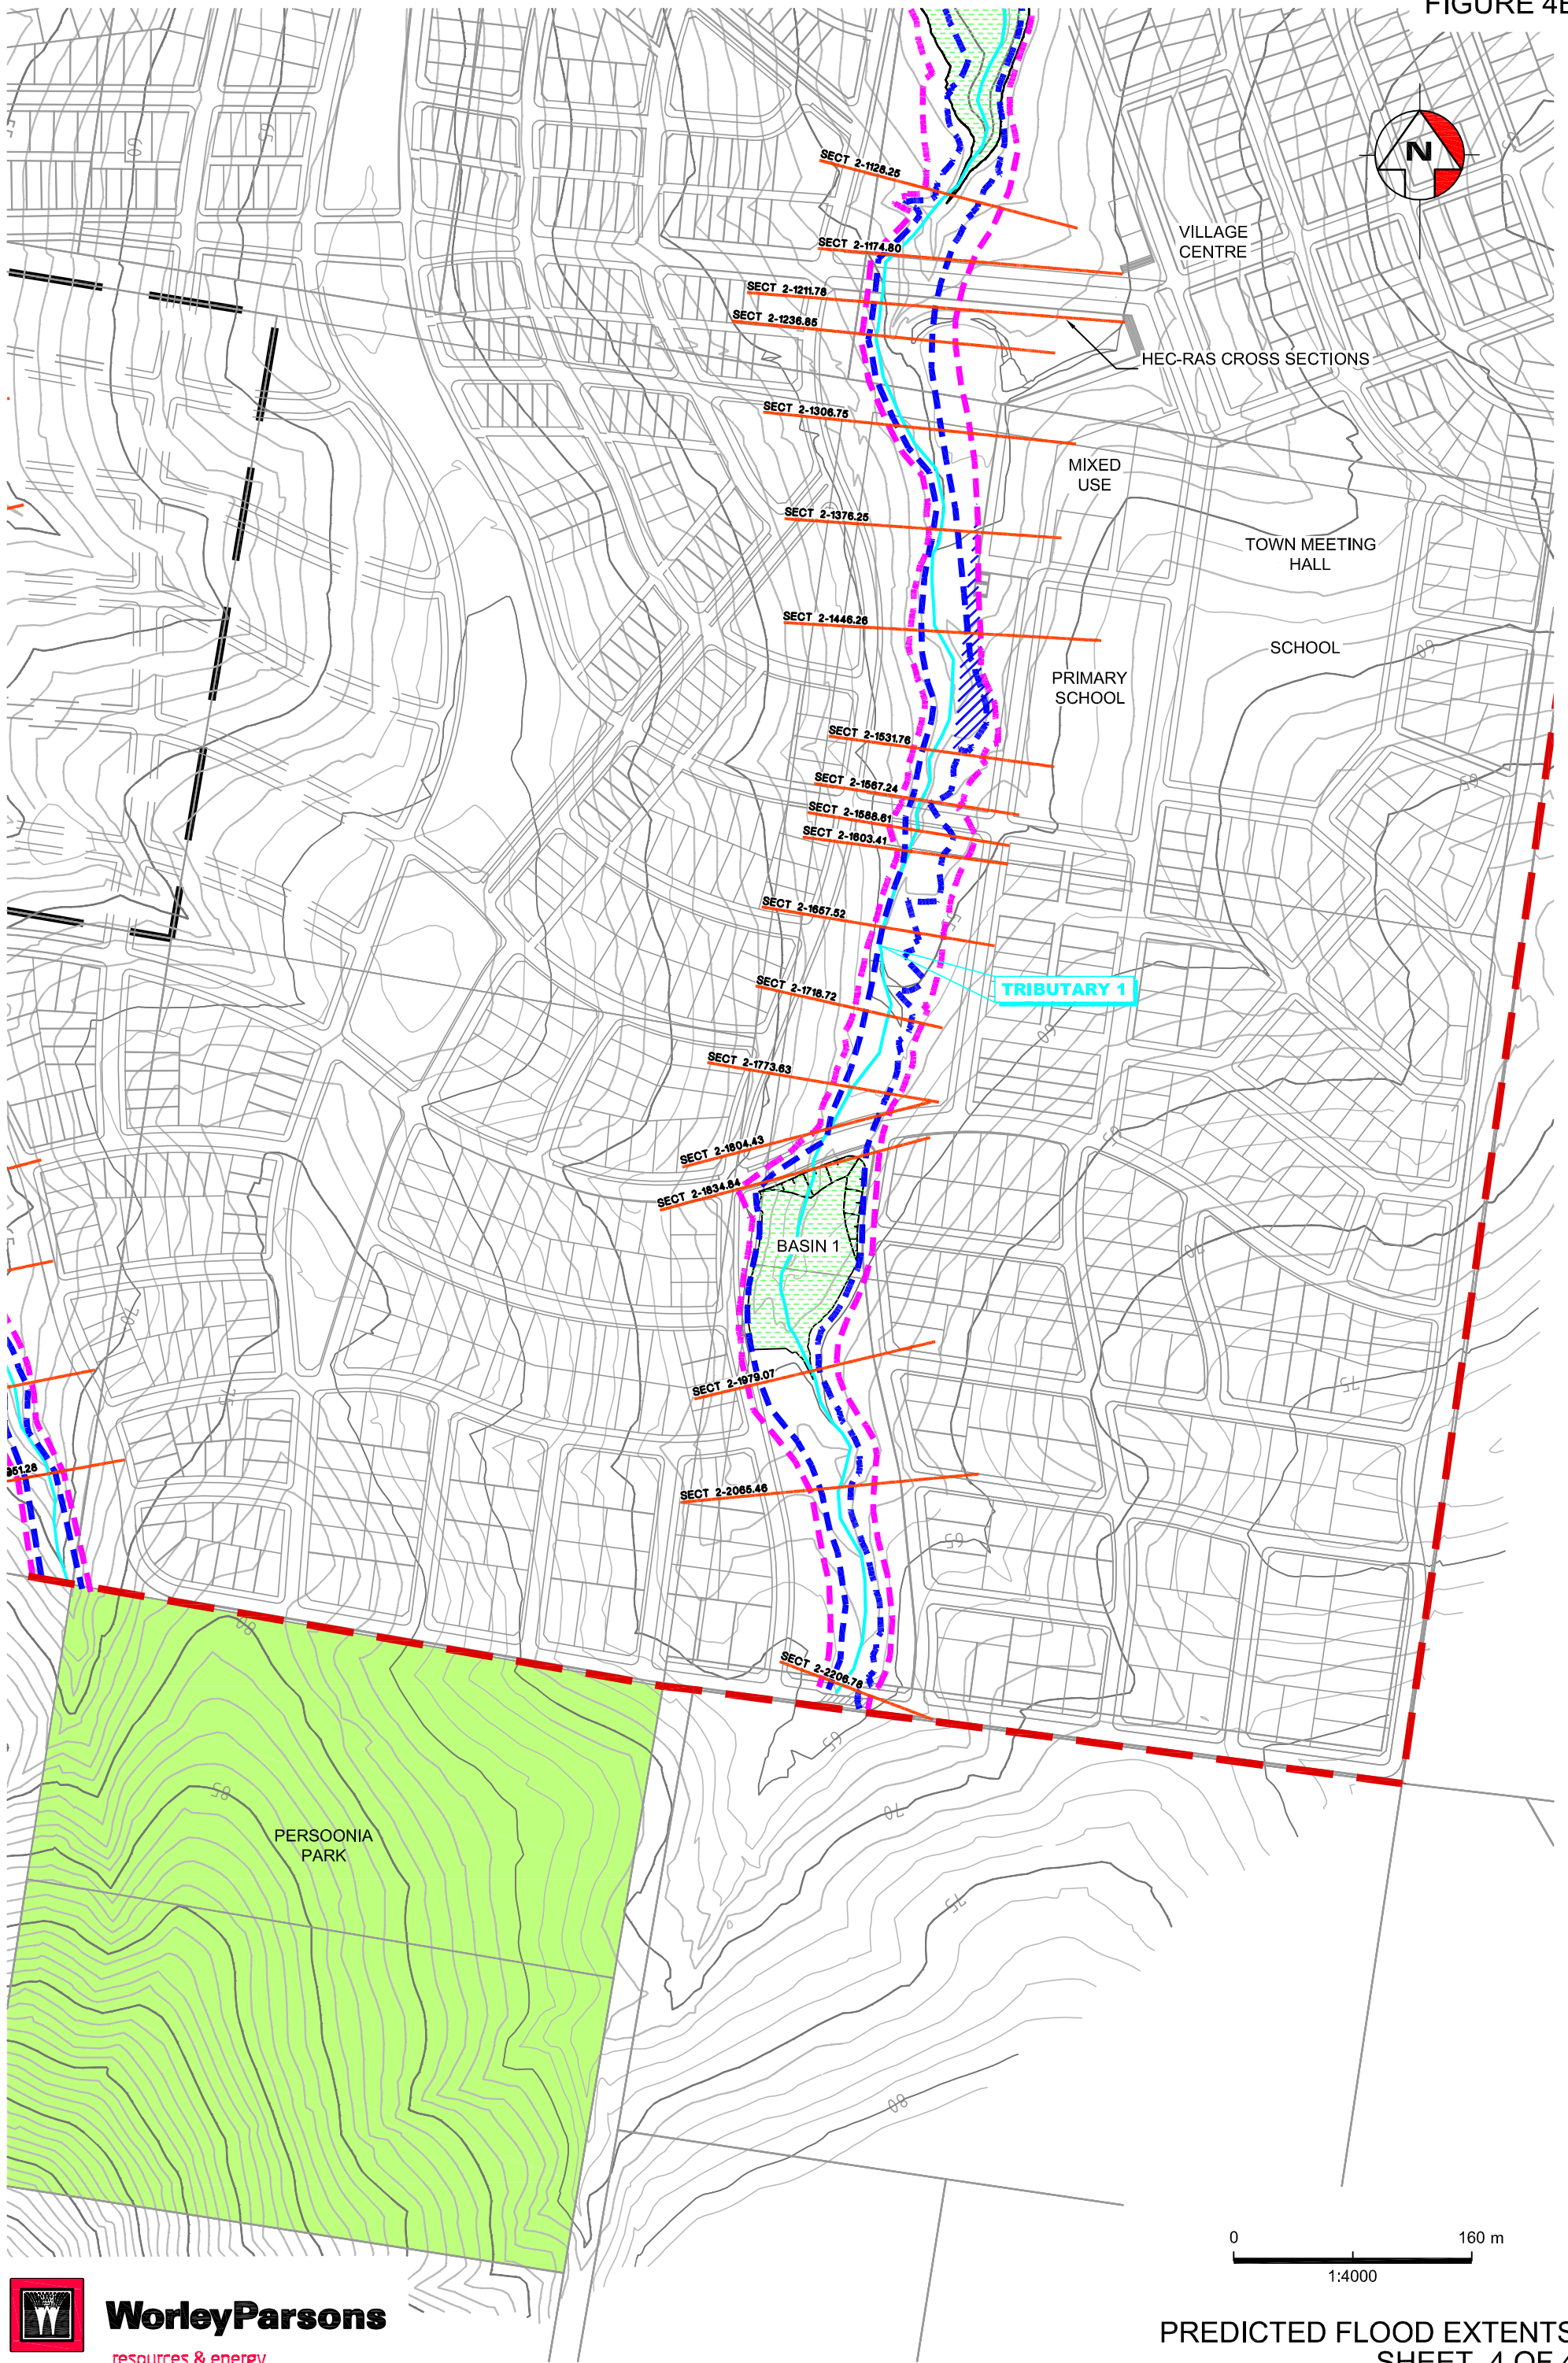


WorleyParsons
resources & energy

FIGURE 5A

LEGEND


- PROPOSED SWP
- PROPOSED BIORETENTION AREA POSSIBLE LOCATION
- INDICATIVE WETLAND AREA POSSIBLE LOCATION
- GPT
- EXISTING WATERCOURSE ALIGNMENT
- PROPOSED DETENTION BASIN LOCATION
- 100YEAR FLOOD EXTENT
- FLOOD PLANNING LEVEL (100 YR FLOOD +0.5m FREE BOARD)
- STAGE 1 PROJECT APPLICATION

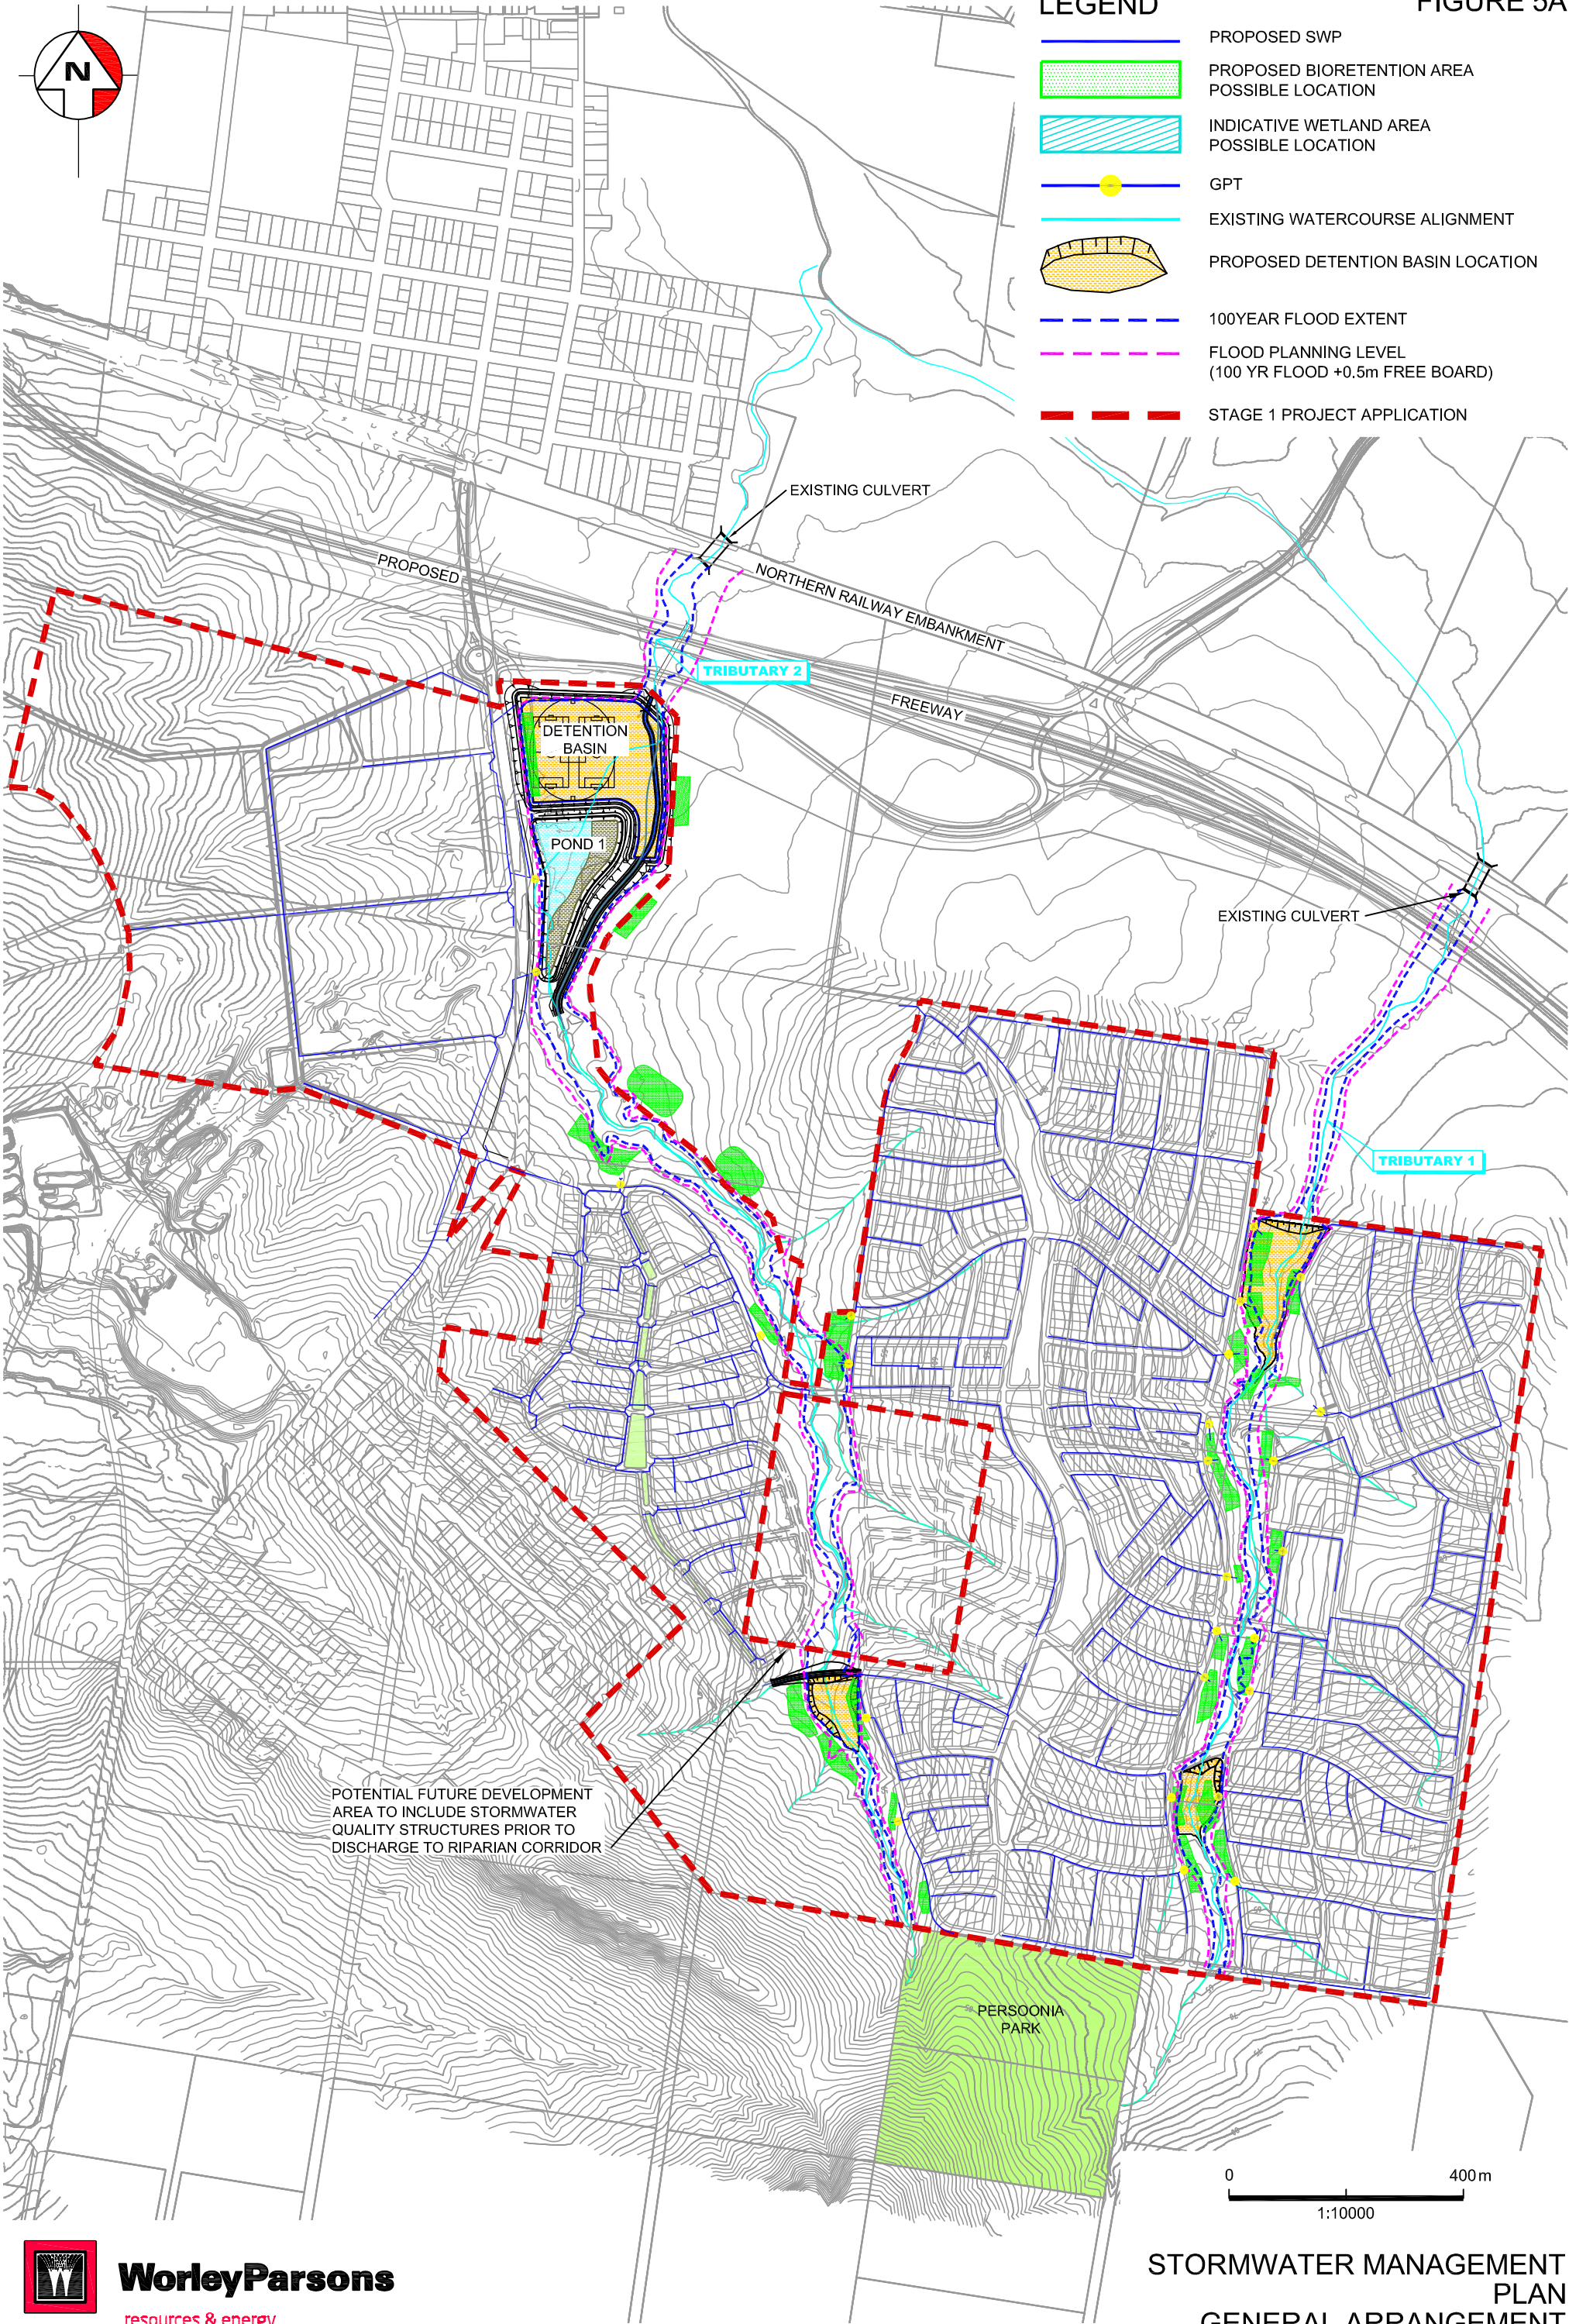

WorleyParsons
resources & energy



STORMWATER MANAGEMENT
PLAN
GENERAL ARRANGEMENT

FIGURE 5B

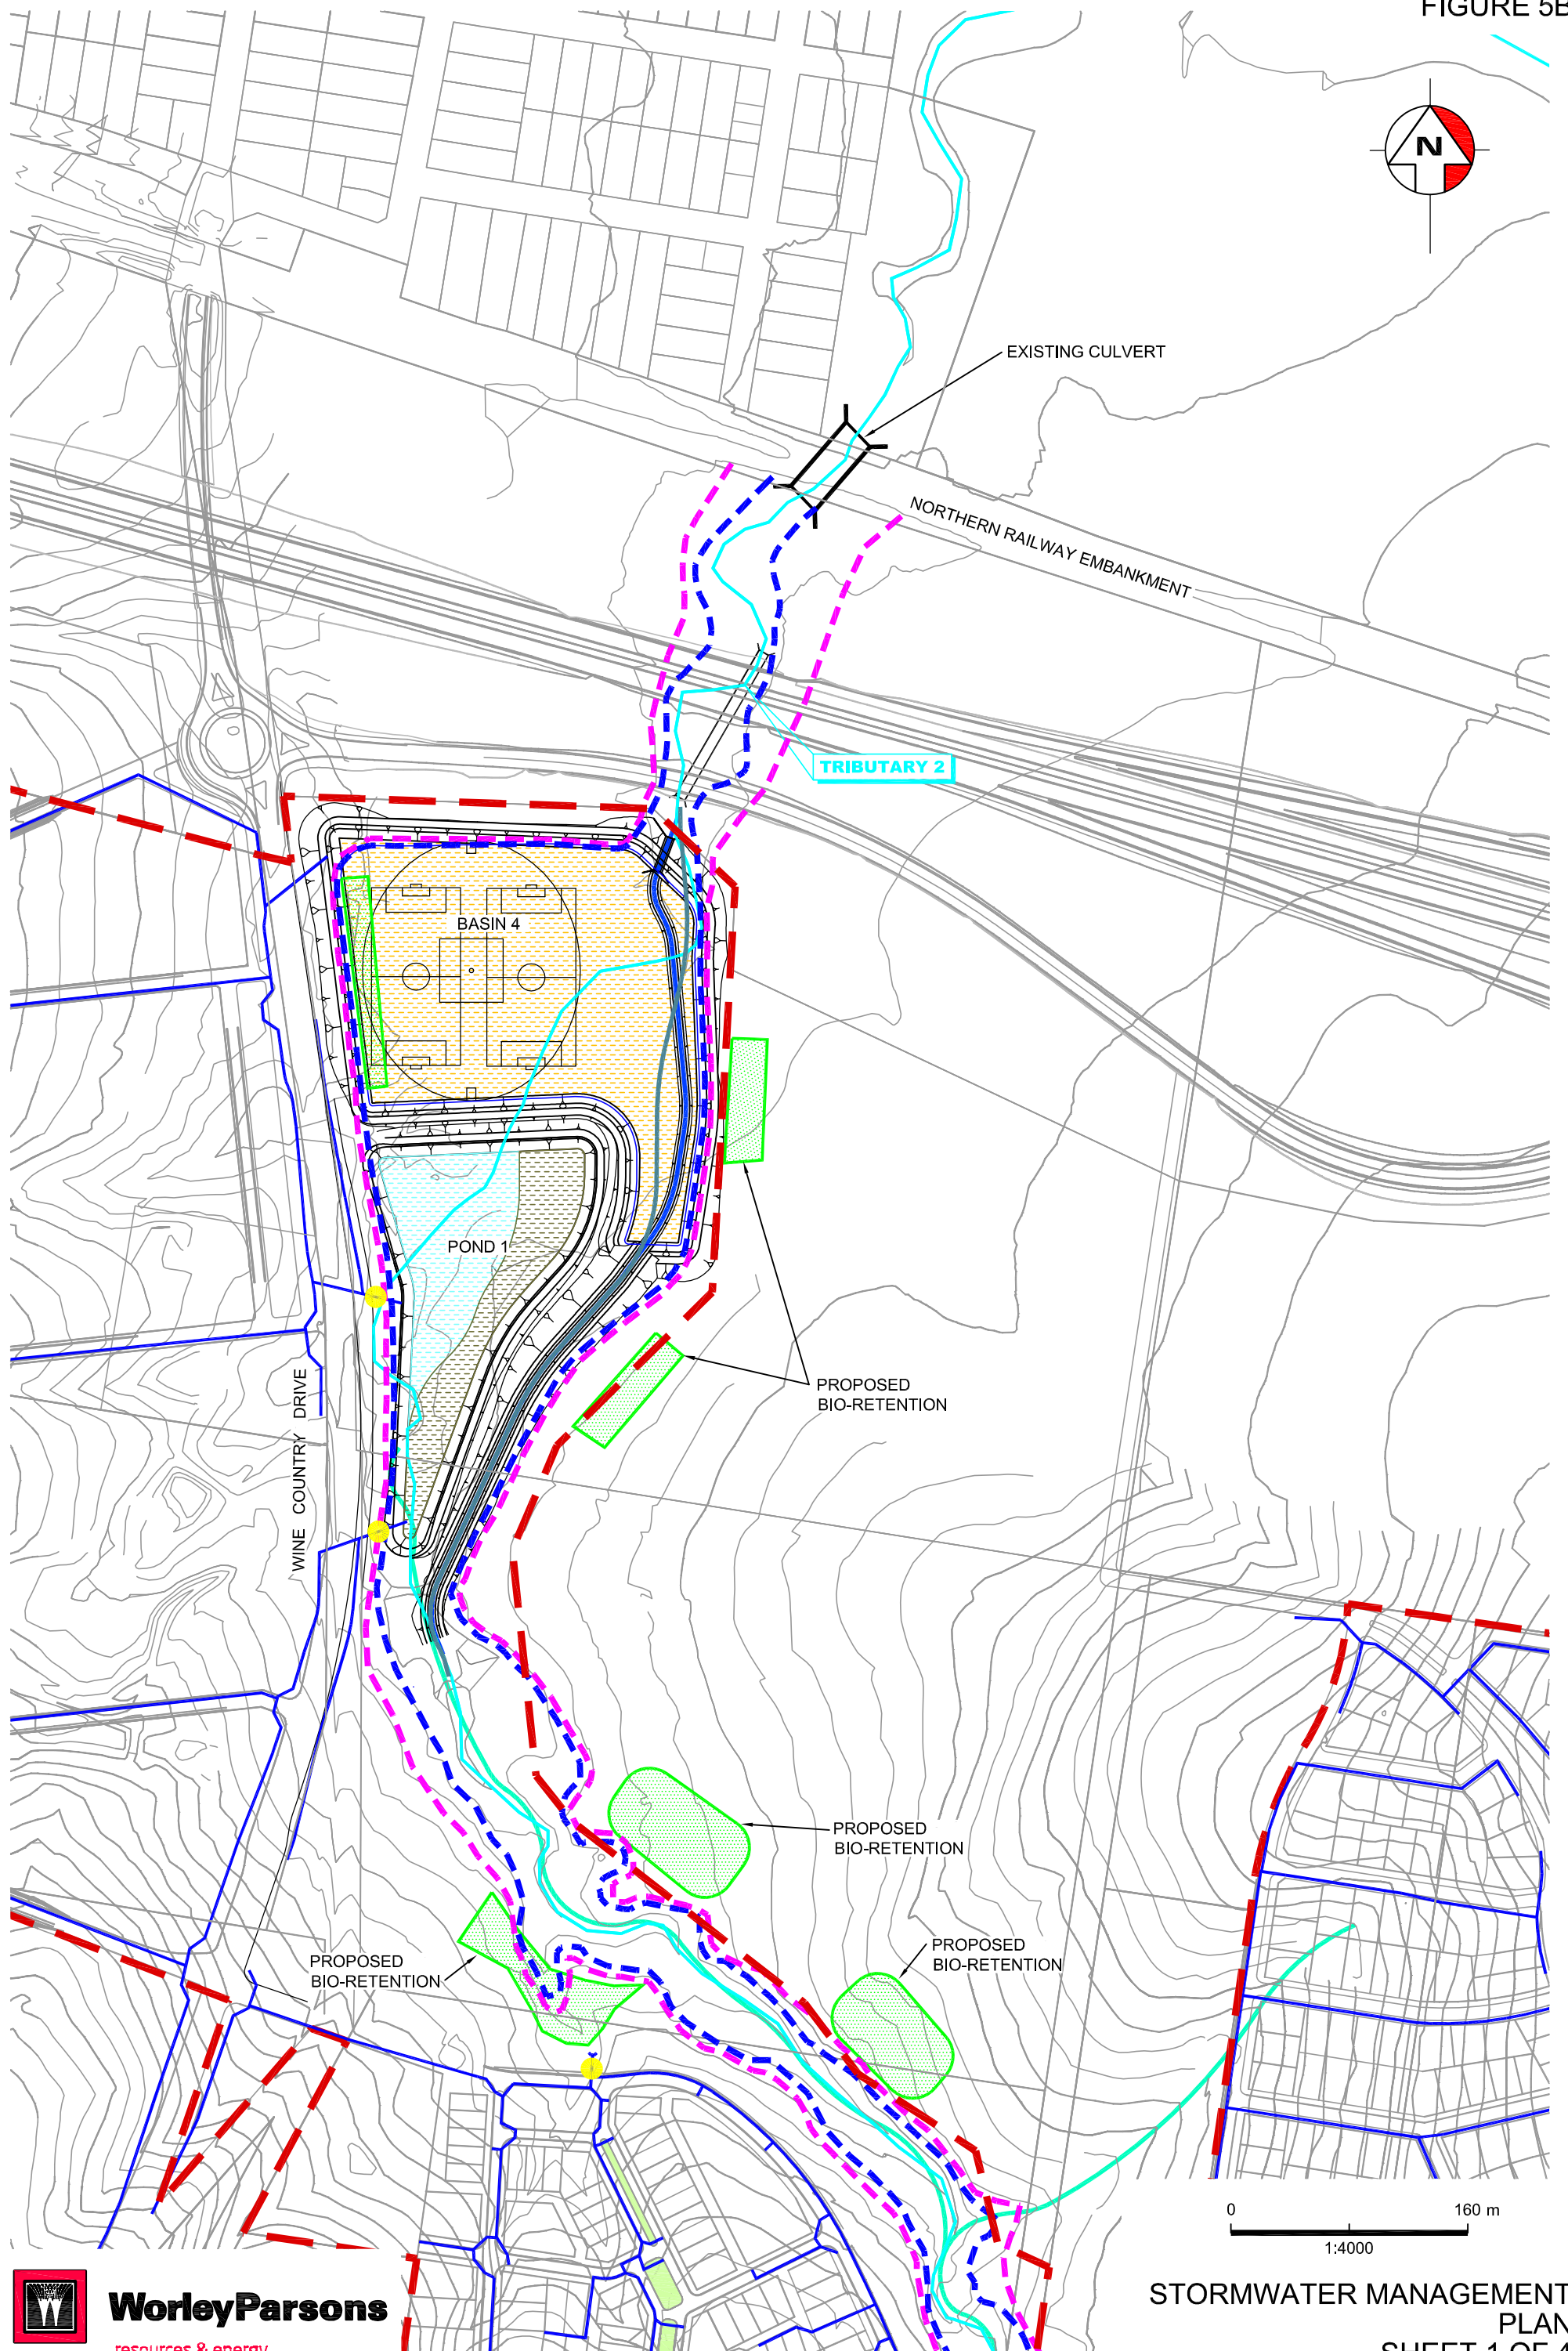

WorleyParsons
resources & energy

FIGURE 5C

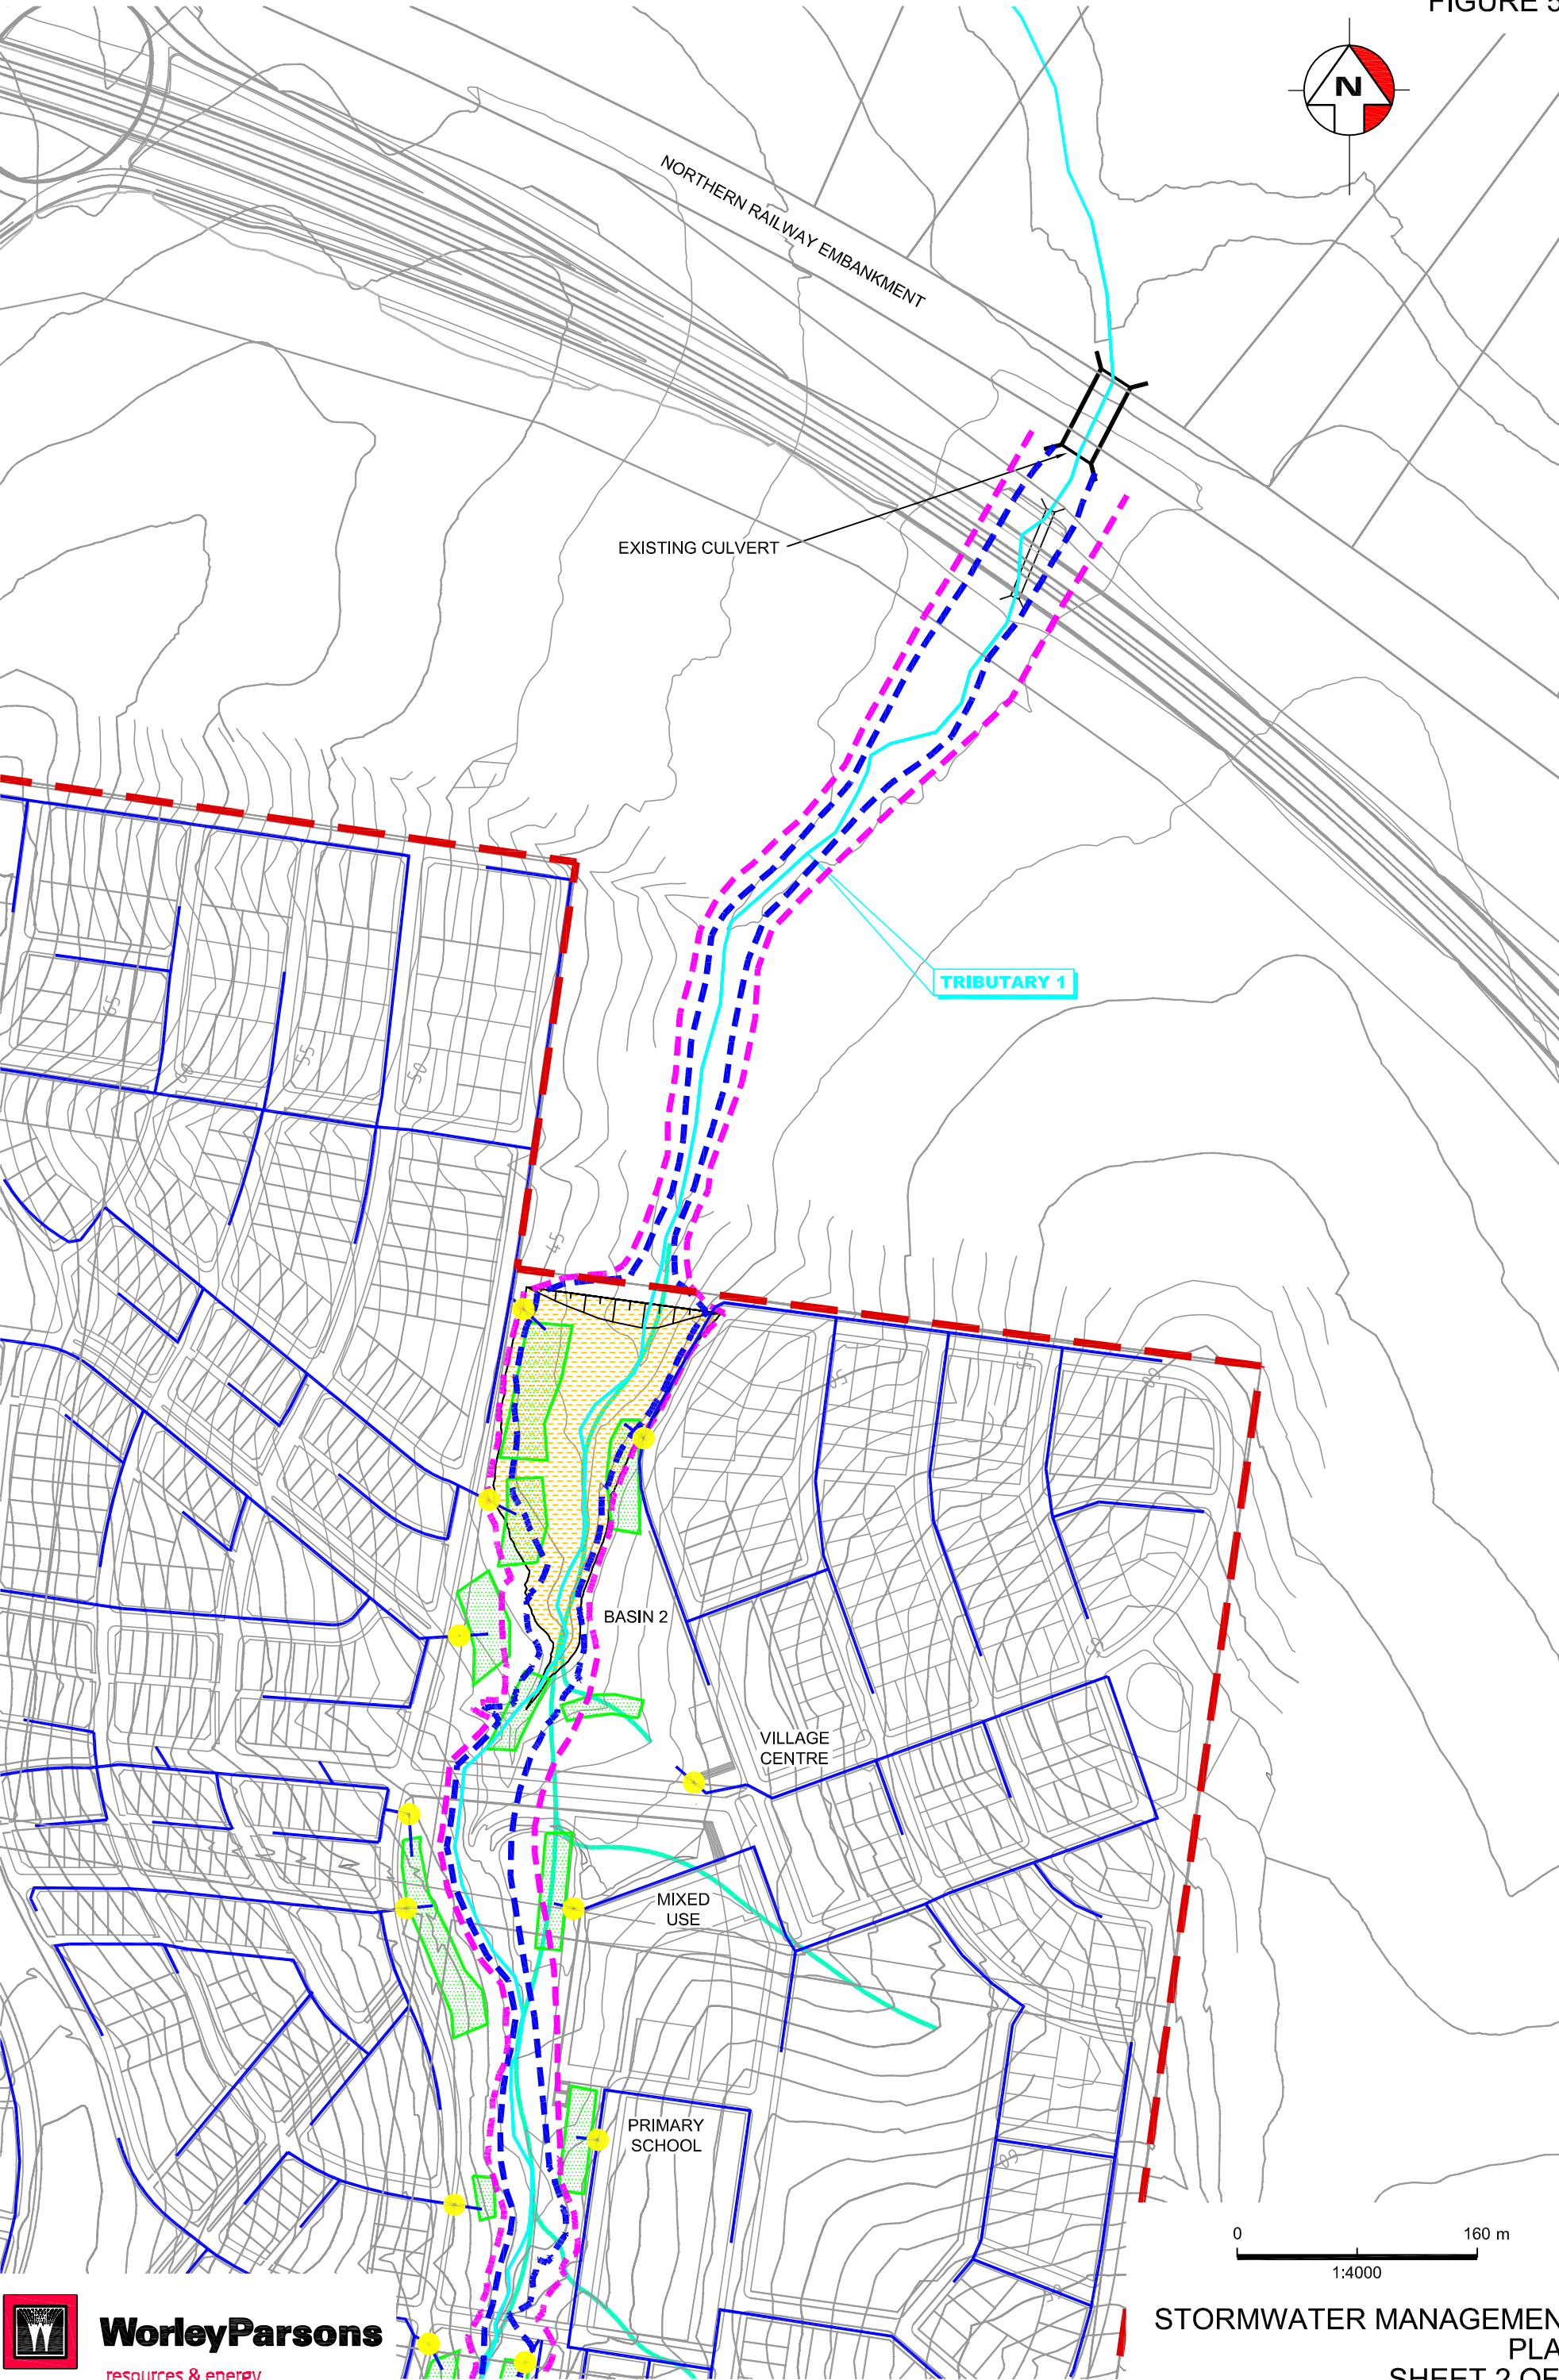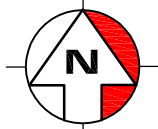

WorleyParsons
resources & energy

STORMWATER MANAGEMENT
PLAN
SHEET 2 OF 4