



FIGURE 5D

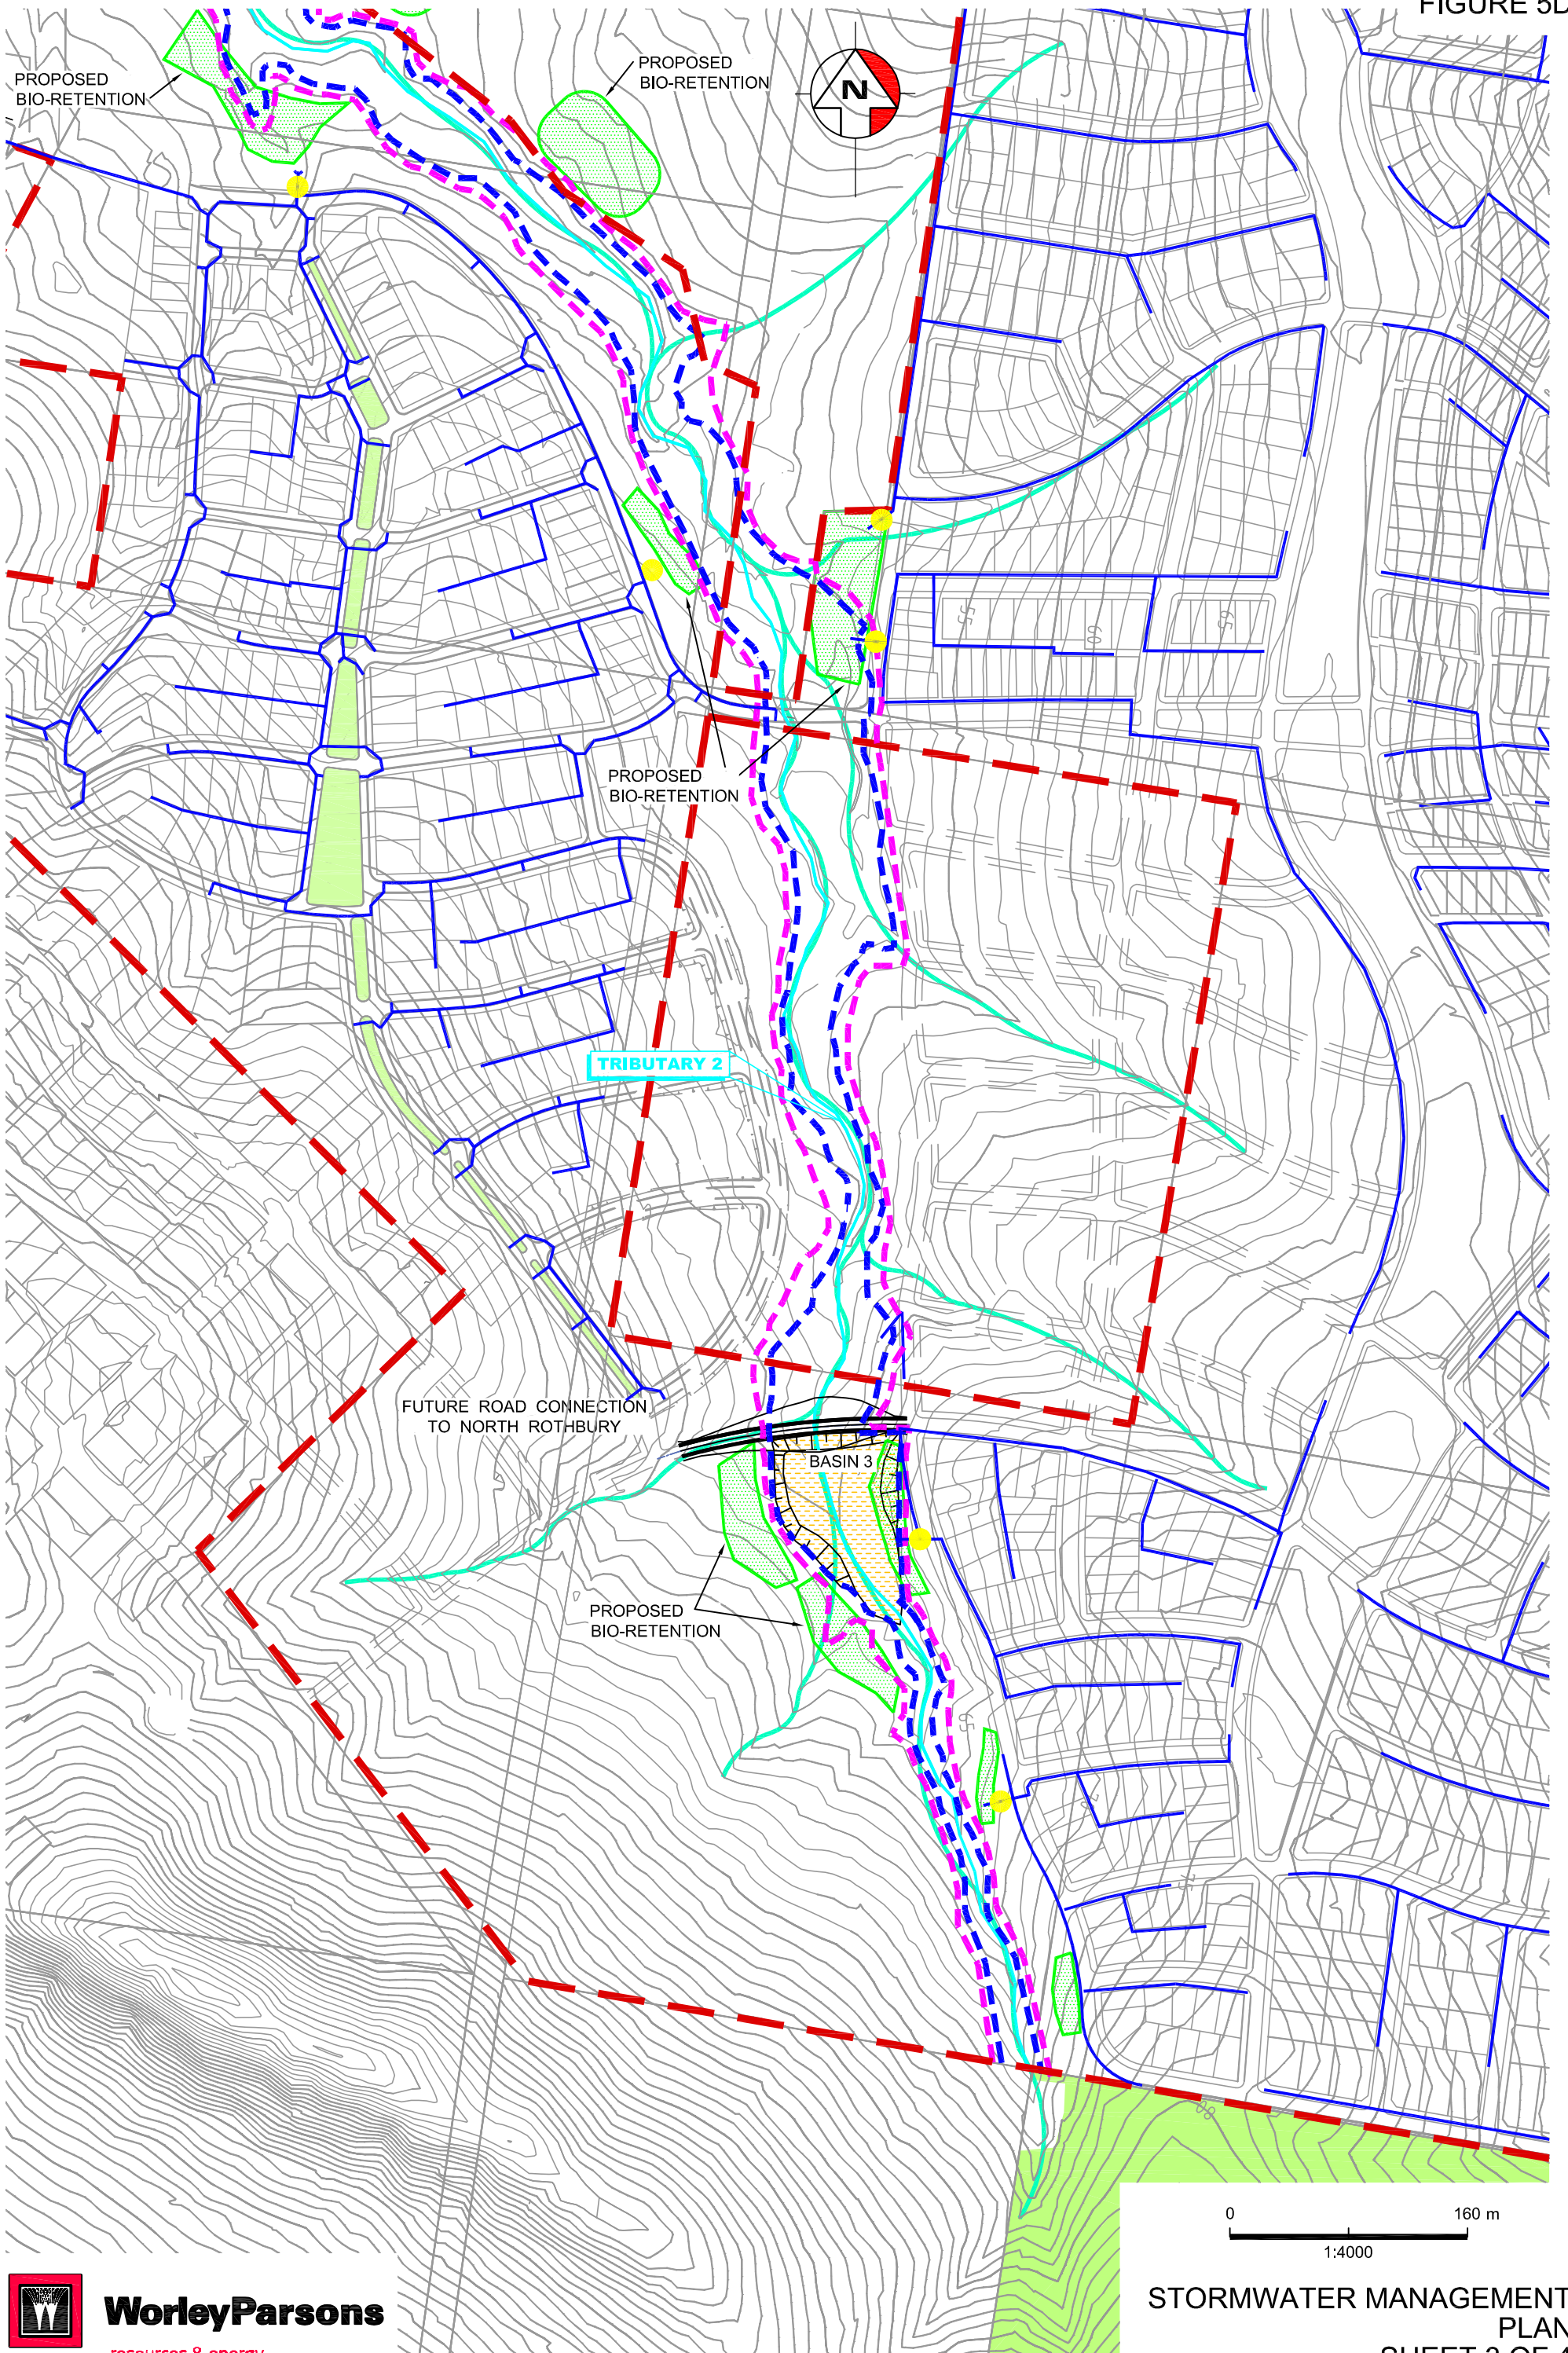

WorleyParsons
resources & energy



FIGURE 5E

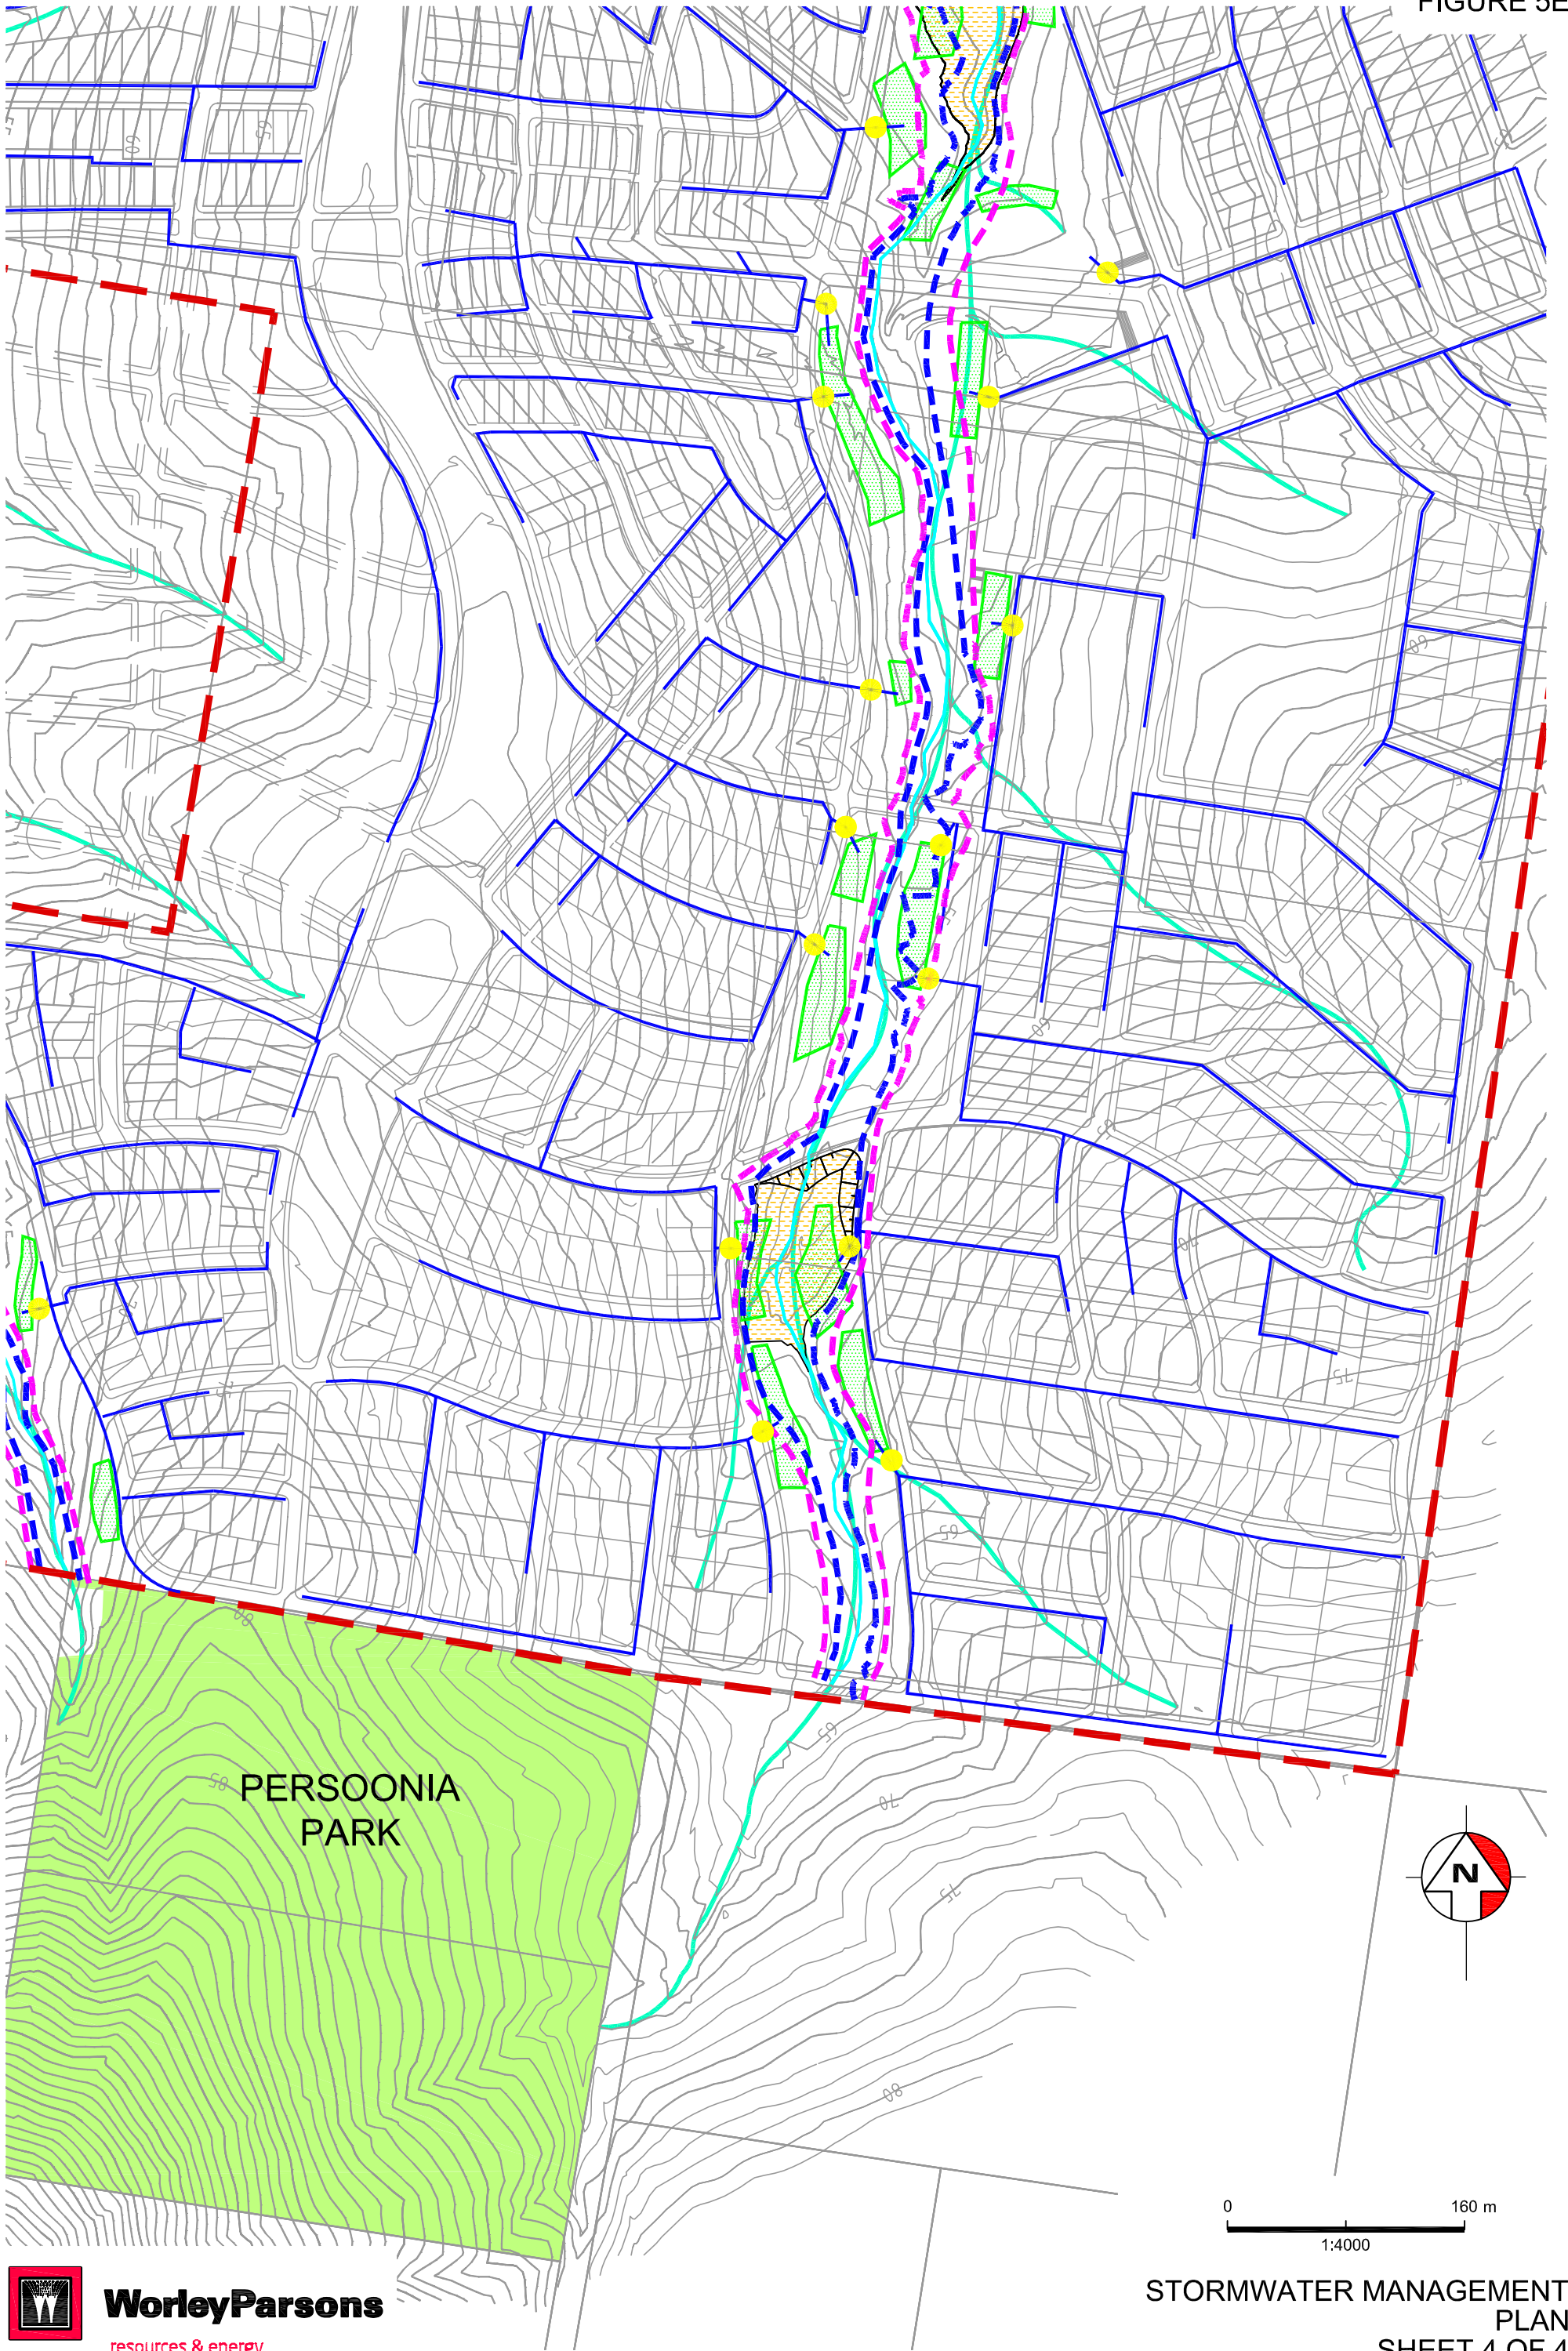

WorleyParsons
resources & energy

STORMWATER MANAGEMENT
PLAN
SHEET 4 OF 4

LEGEND

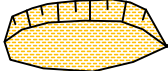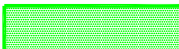	PROJECT APPLICATION AREA
	ASSET PROTECTION ZONE (APZ)
	CORE RIPARIAN ZONE (CRZ)
	EXISTING WATERCOURSE ALIGNMENT
	PROPOSED DETENTION BASIN LOCATION
	INDICATIVE BIORETENTION AREA POSSIBLE LOCATION
	INDICATIVE WETLAND AREA POSSIBLE LOCATION

