


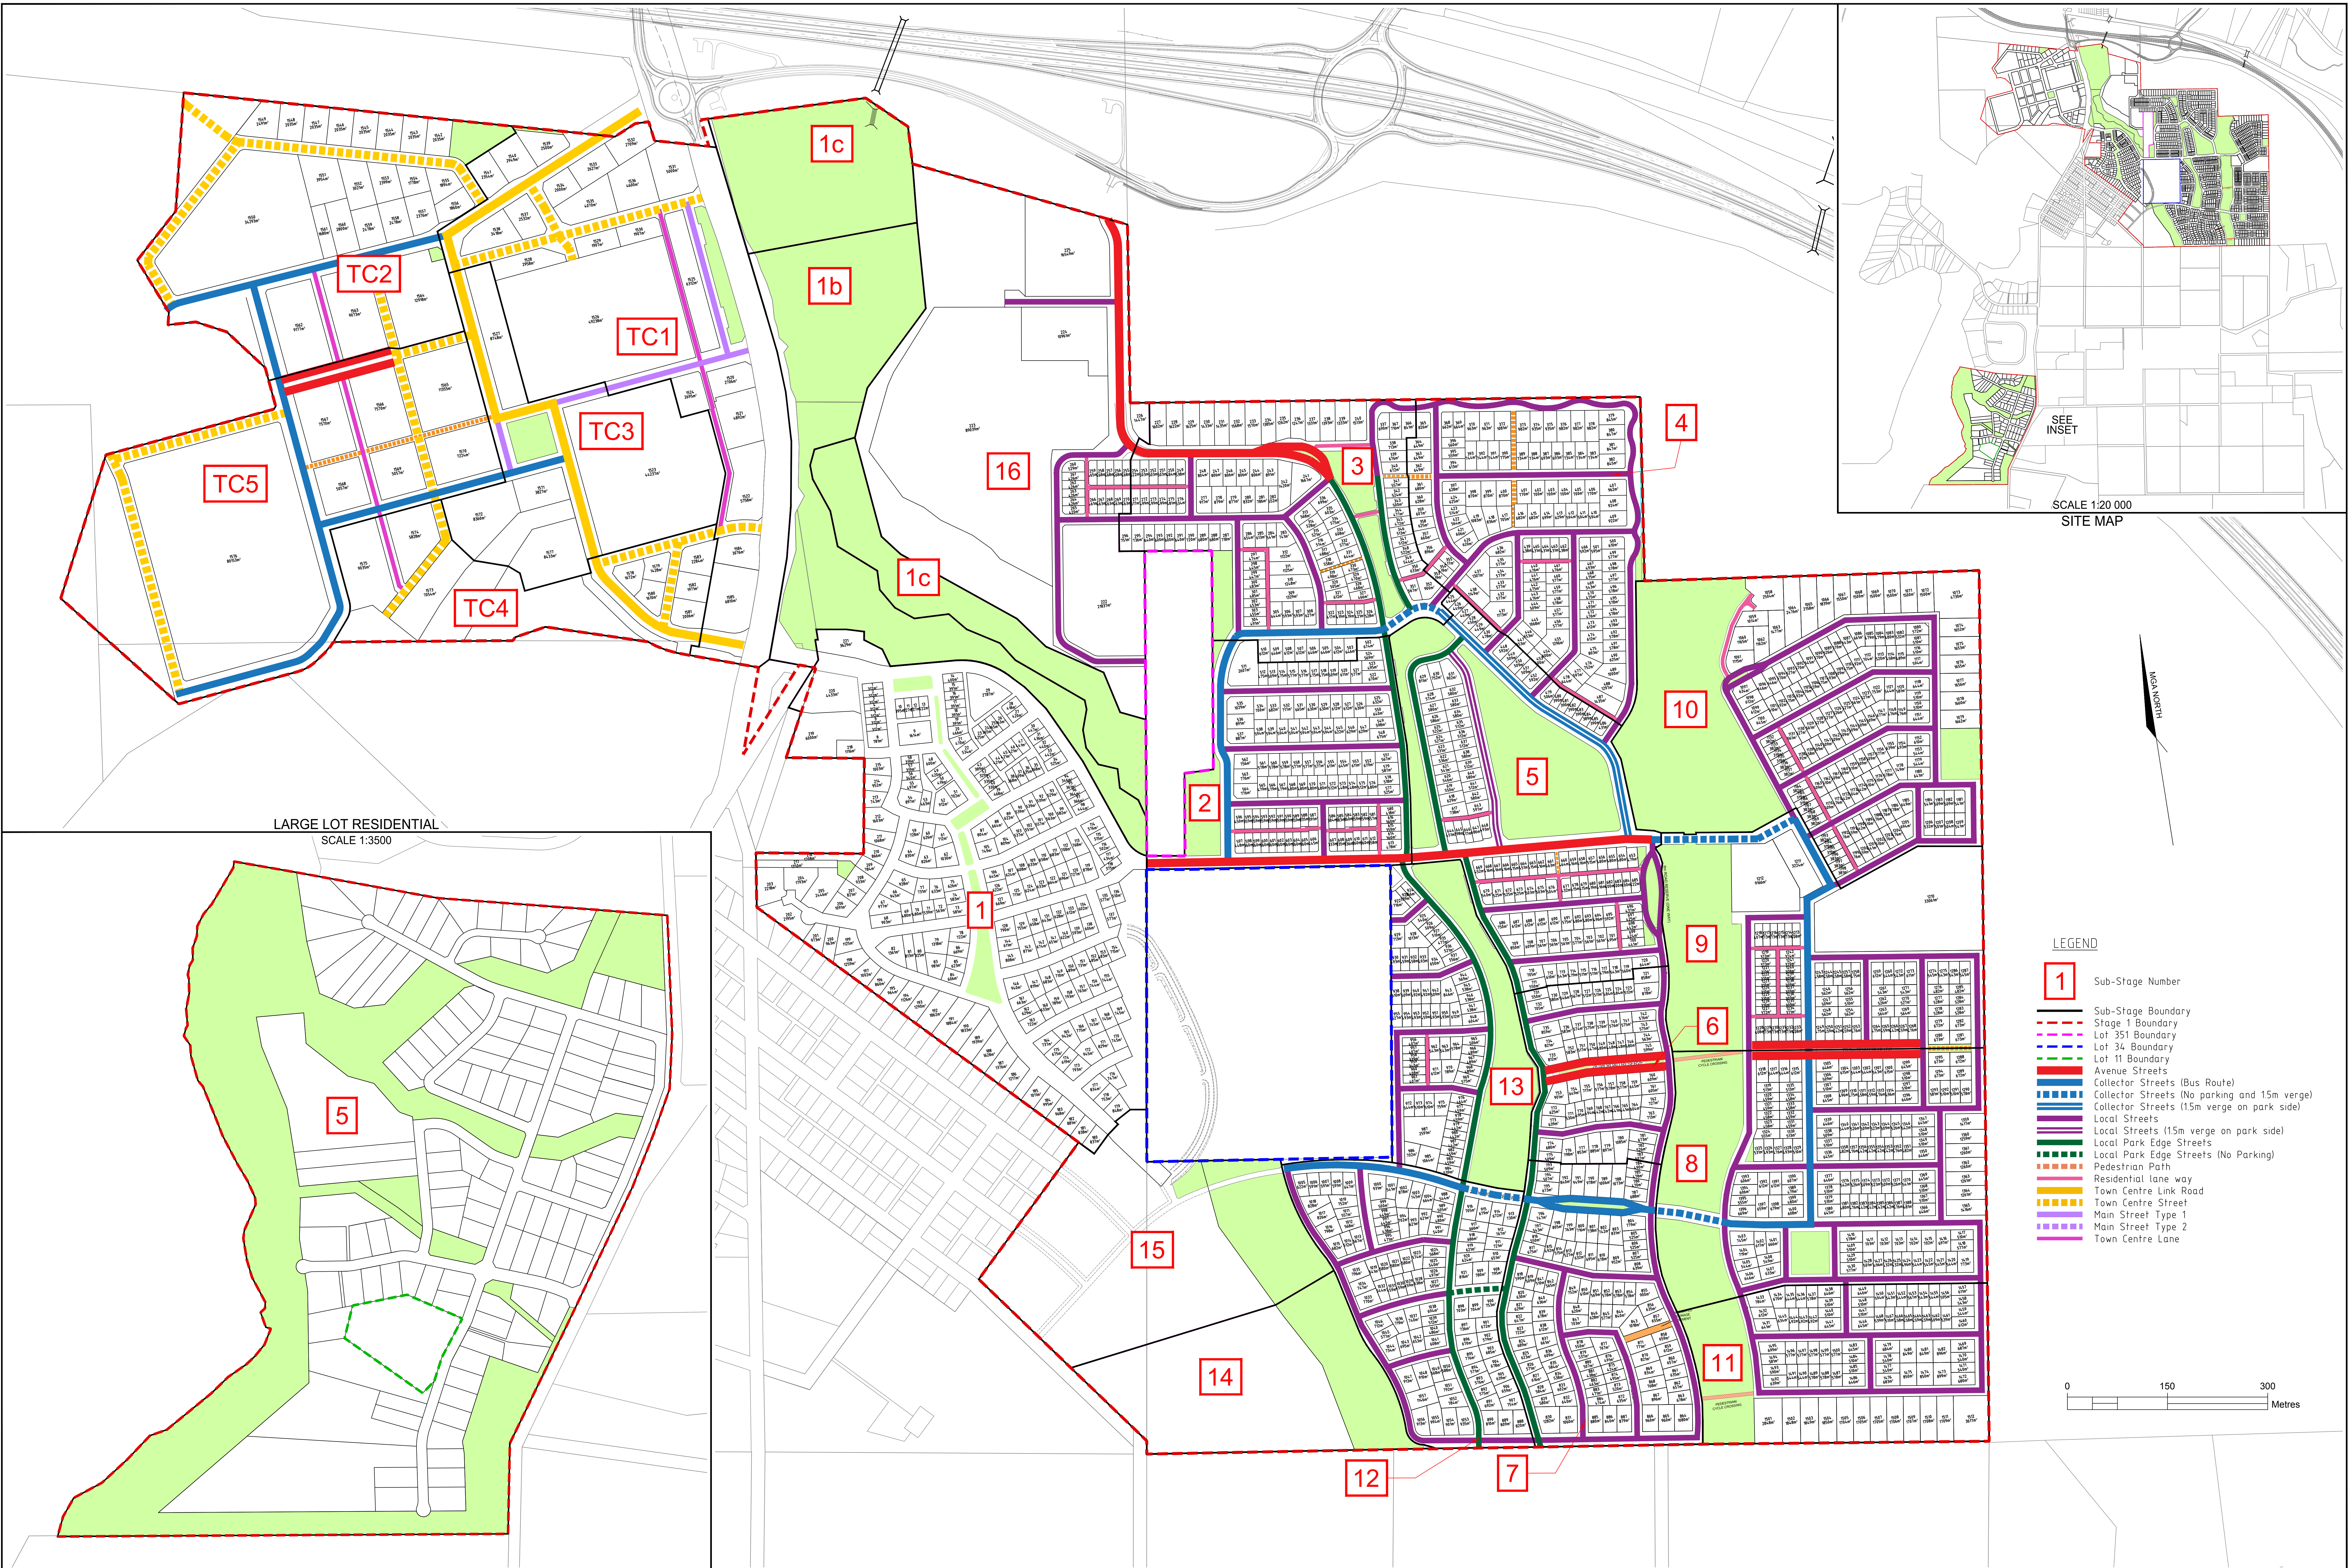

LARGE LOT RESIDENTIAL
SCALE 1:3500

SCALE 1:20 000
SITE MAP

LEGEND

- 1 Sub-Stage Number
- Sub-Stage Boundary
- Stage 1 Boundary
- Lot 351 Boundary
- Lot 34 Boundary
- Lot 11 Boundary
- Avenue Streets
- Collector Streets (Bus Route)
- Collector Streets (No parking and 15m verge)
- Collector Streets (15m verge on park side)
- Local Streets
- Local Streets (15m verge on park side)
- Local Park Edge Streets
- Local Park Edge Streets (No Parking)
- Pedestrian Path
- Residential lane way
- Town Centre Link Road
- Town Centre Street
- Main Street Type 1
- Main Street Type 2
- Town Centre Lane

