

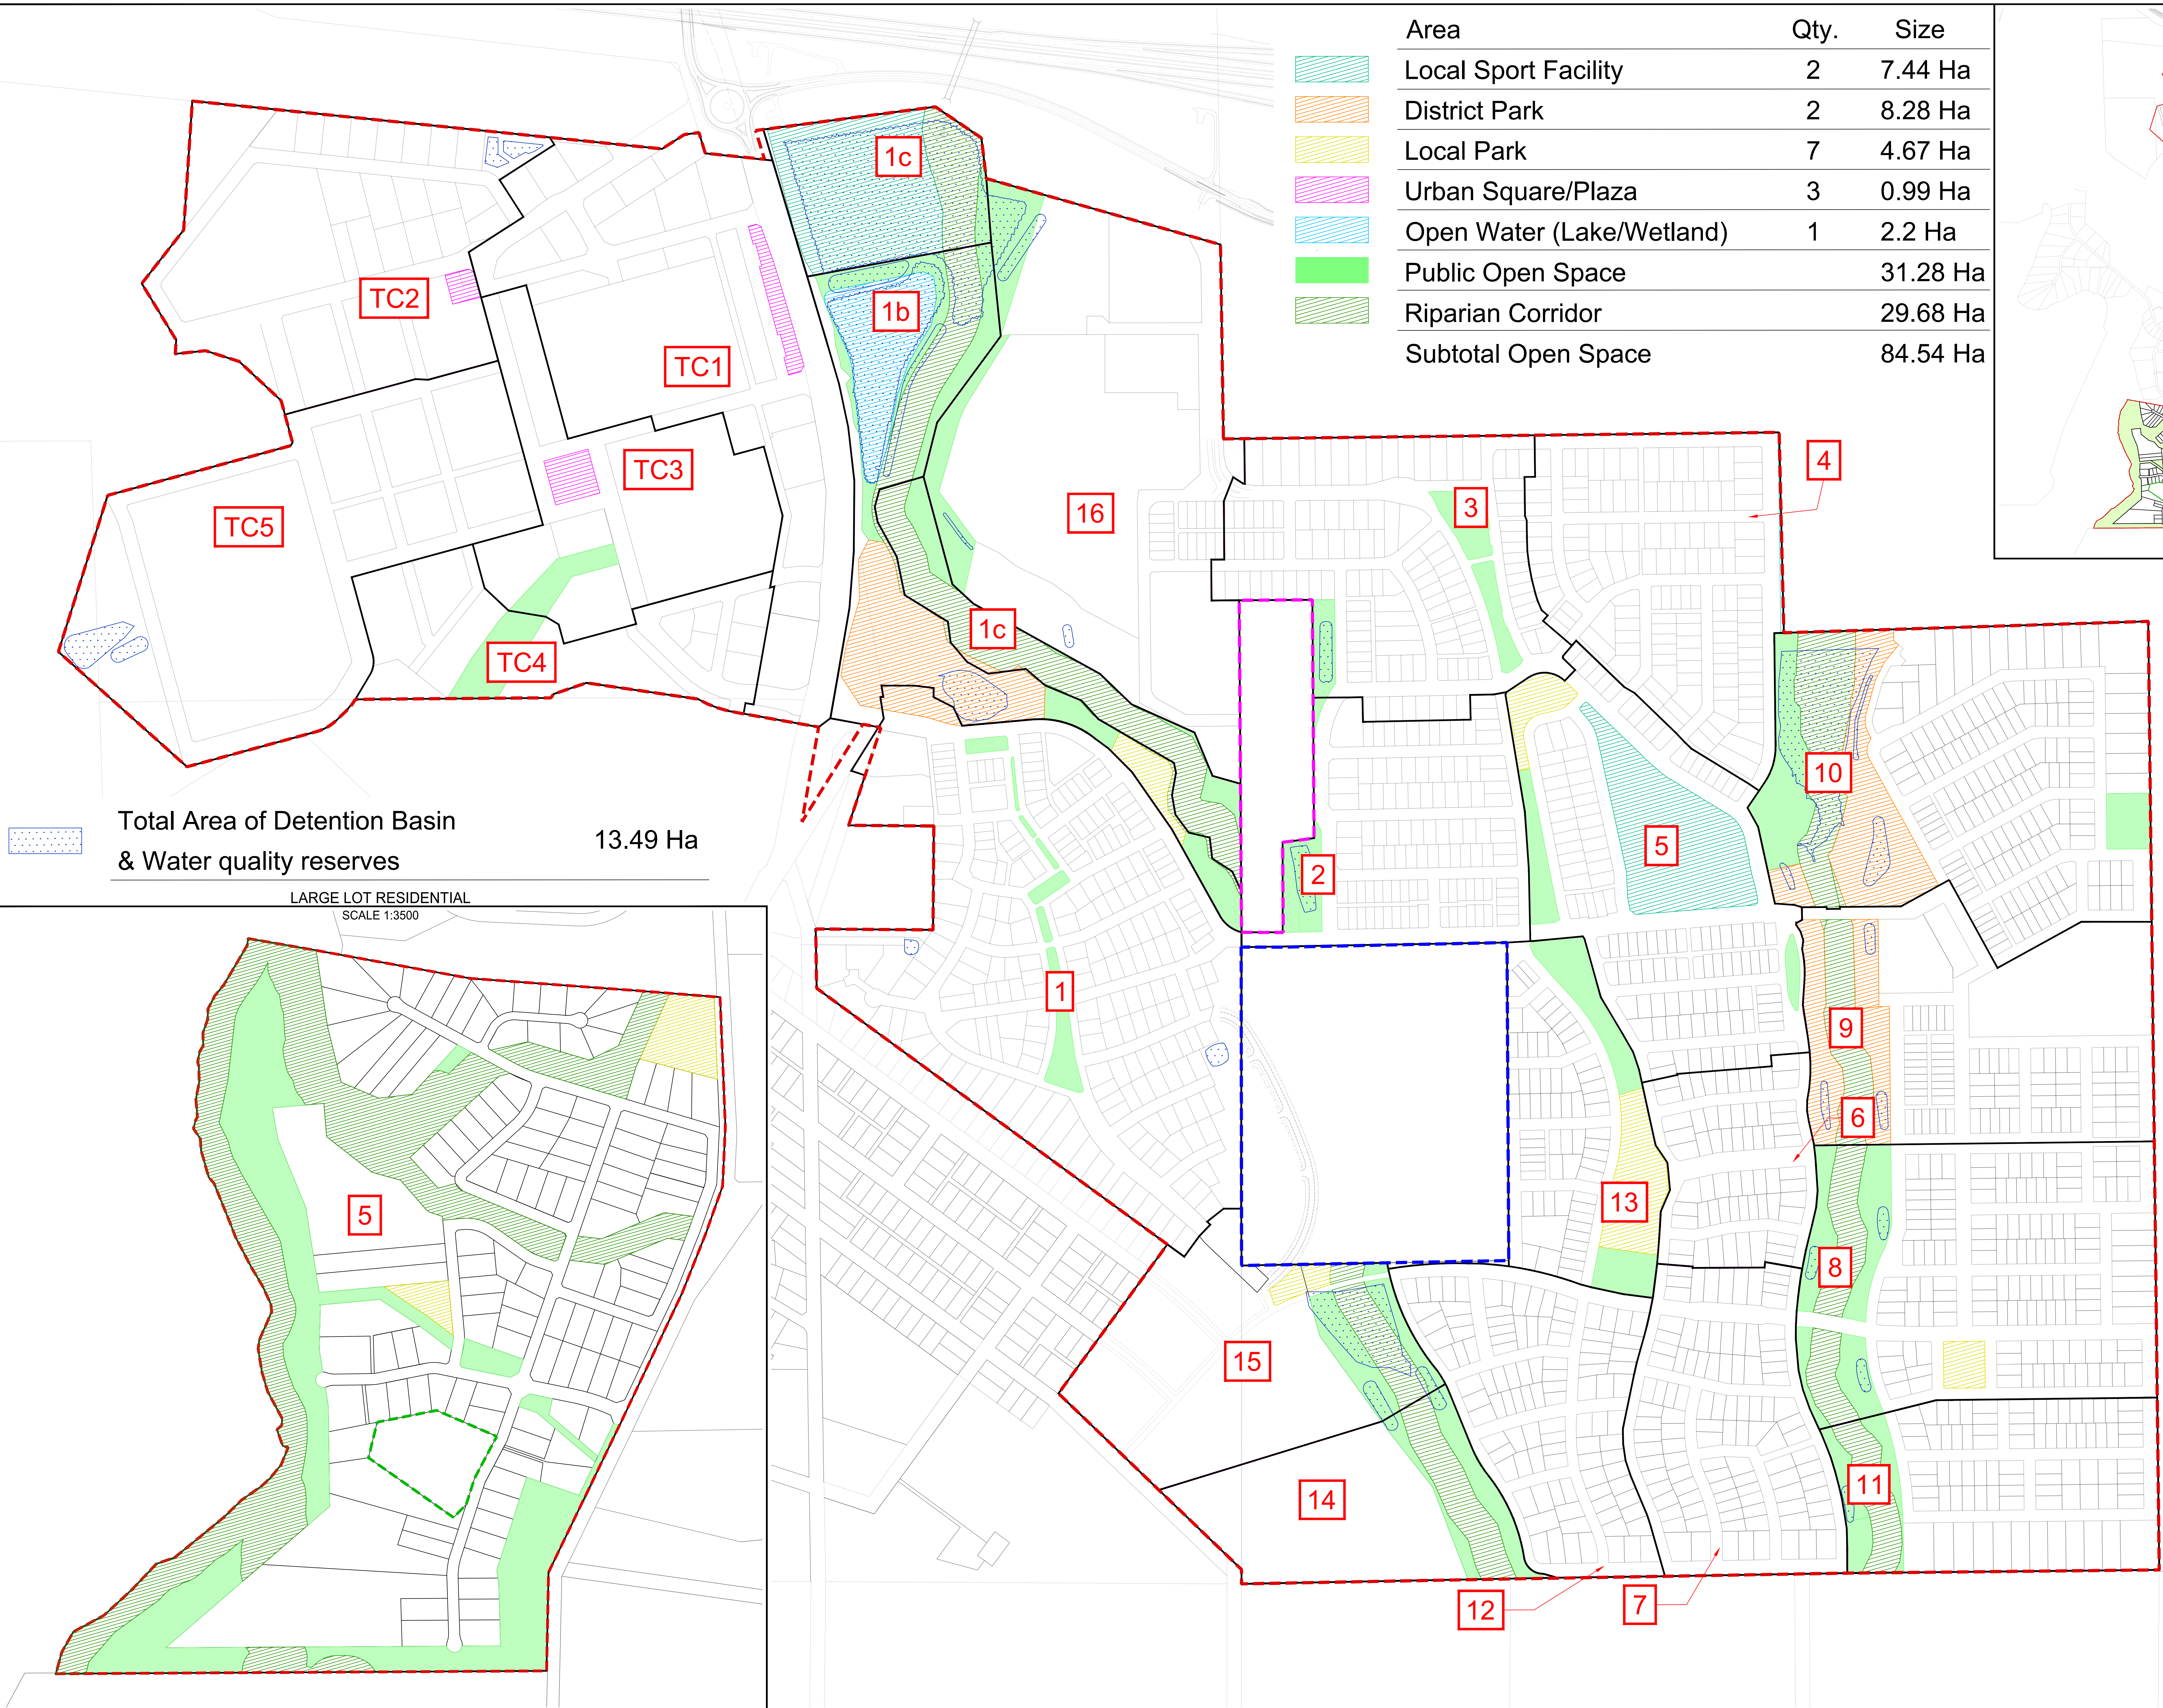


Area	Qty.	Size
Local Sport Facility	2	7.44 Ha
District Park	2	8.28 Ha
Local Park	7	4.67 Ha
Urban Square/Plaza	3	0.99 Ha
Open Water (Lake/Wetland)	1	2.2 Ha
Public Open Space		31.28 Ha
Riparian Corridor		29.68 Ha
Subtotal Open Space		84.54 Ha

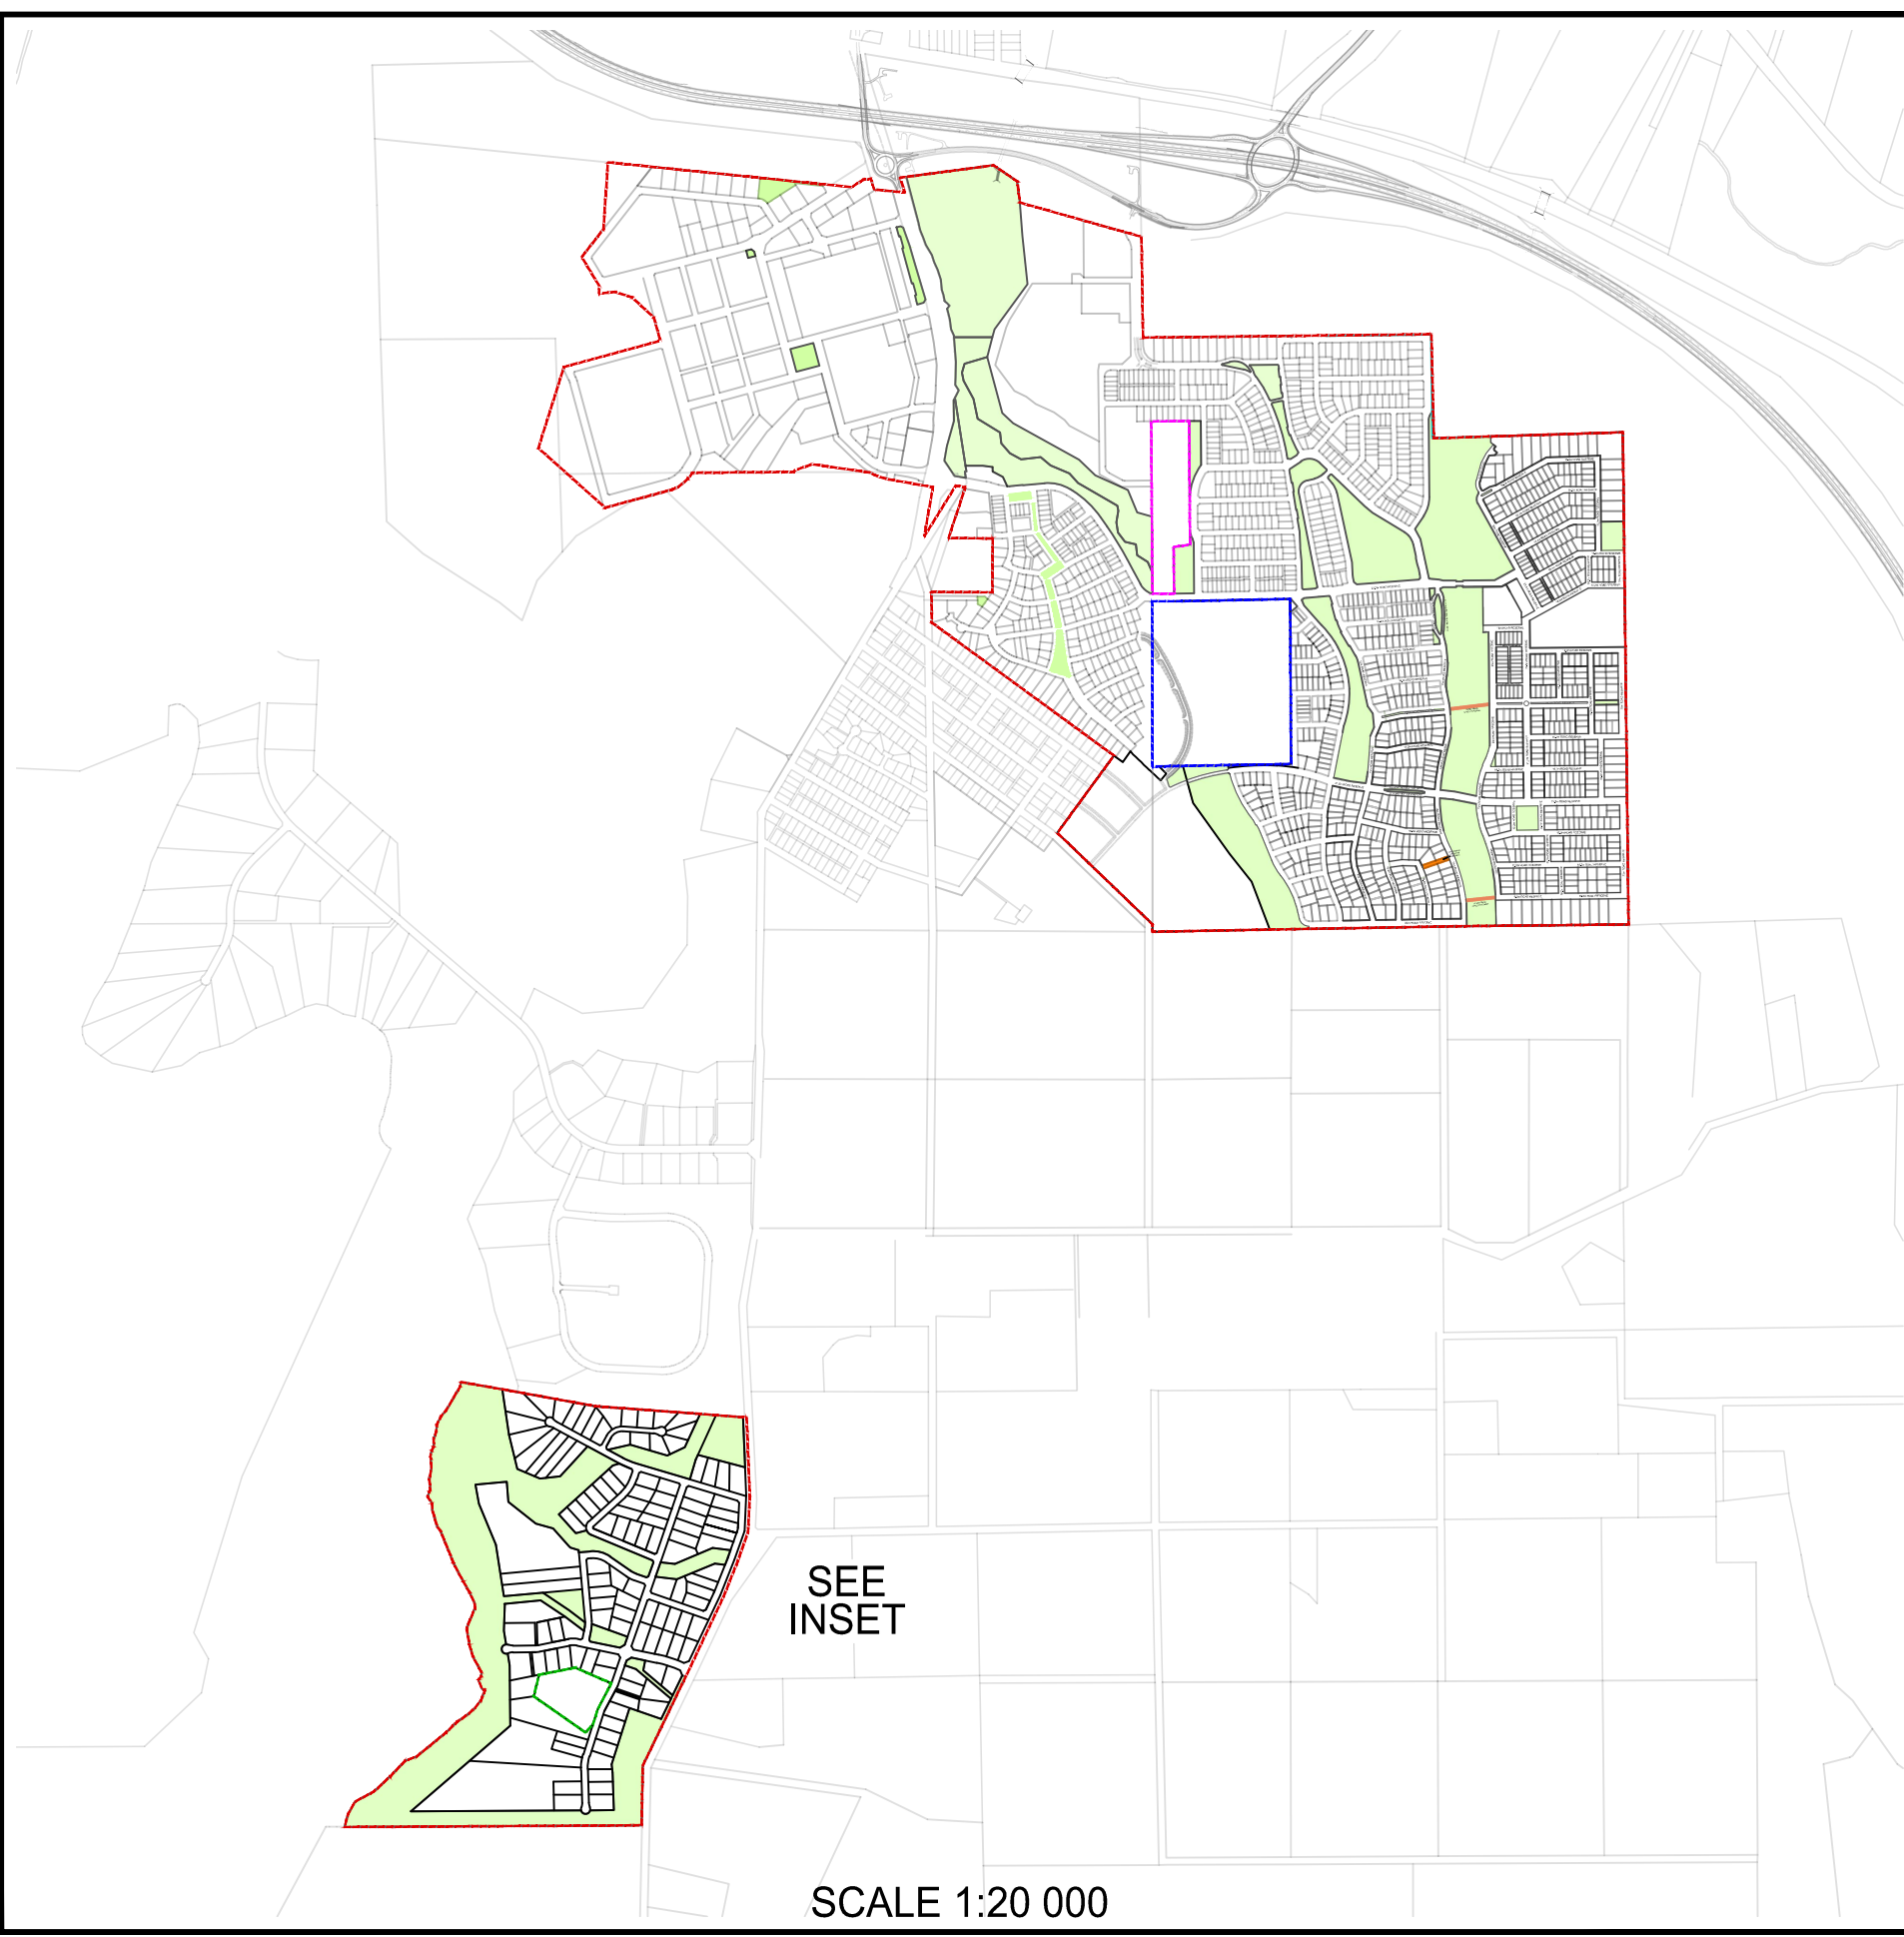

Total Area of Detention Basin
& Water quality reserves
13.49 Ha

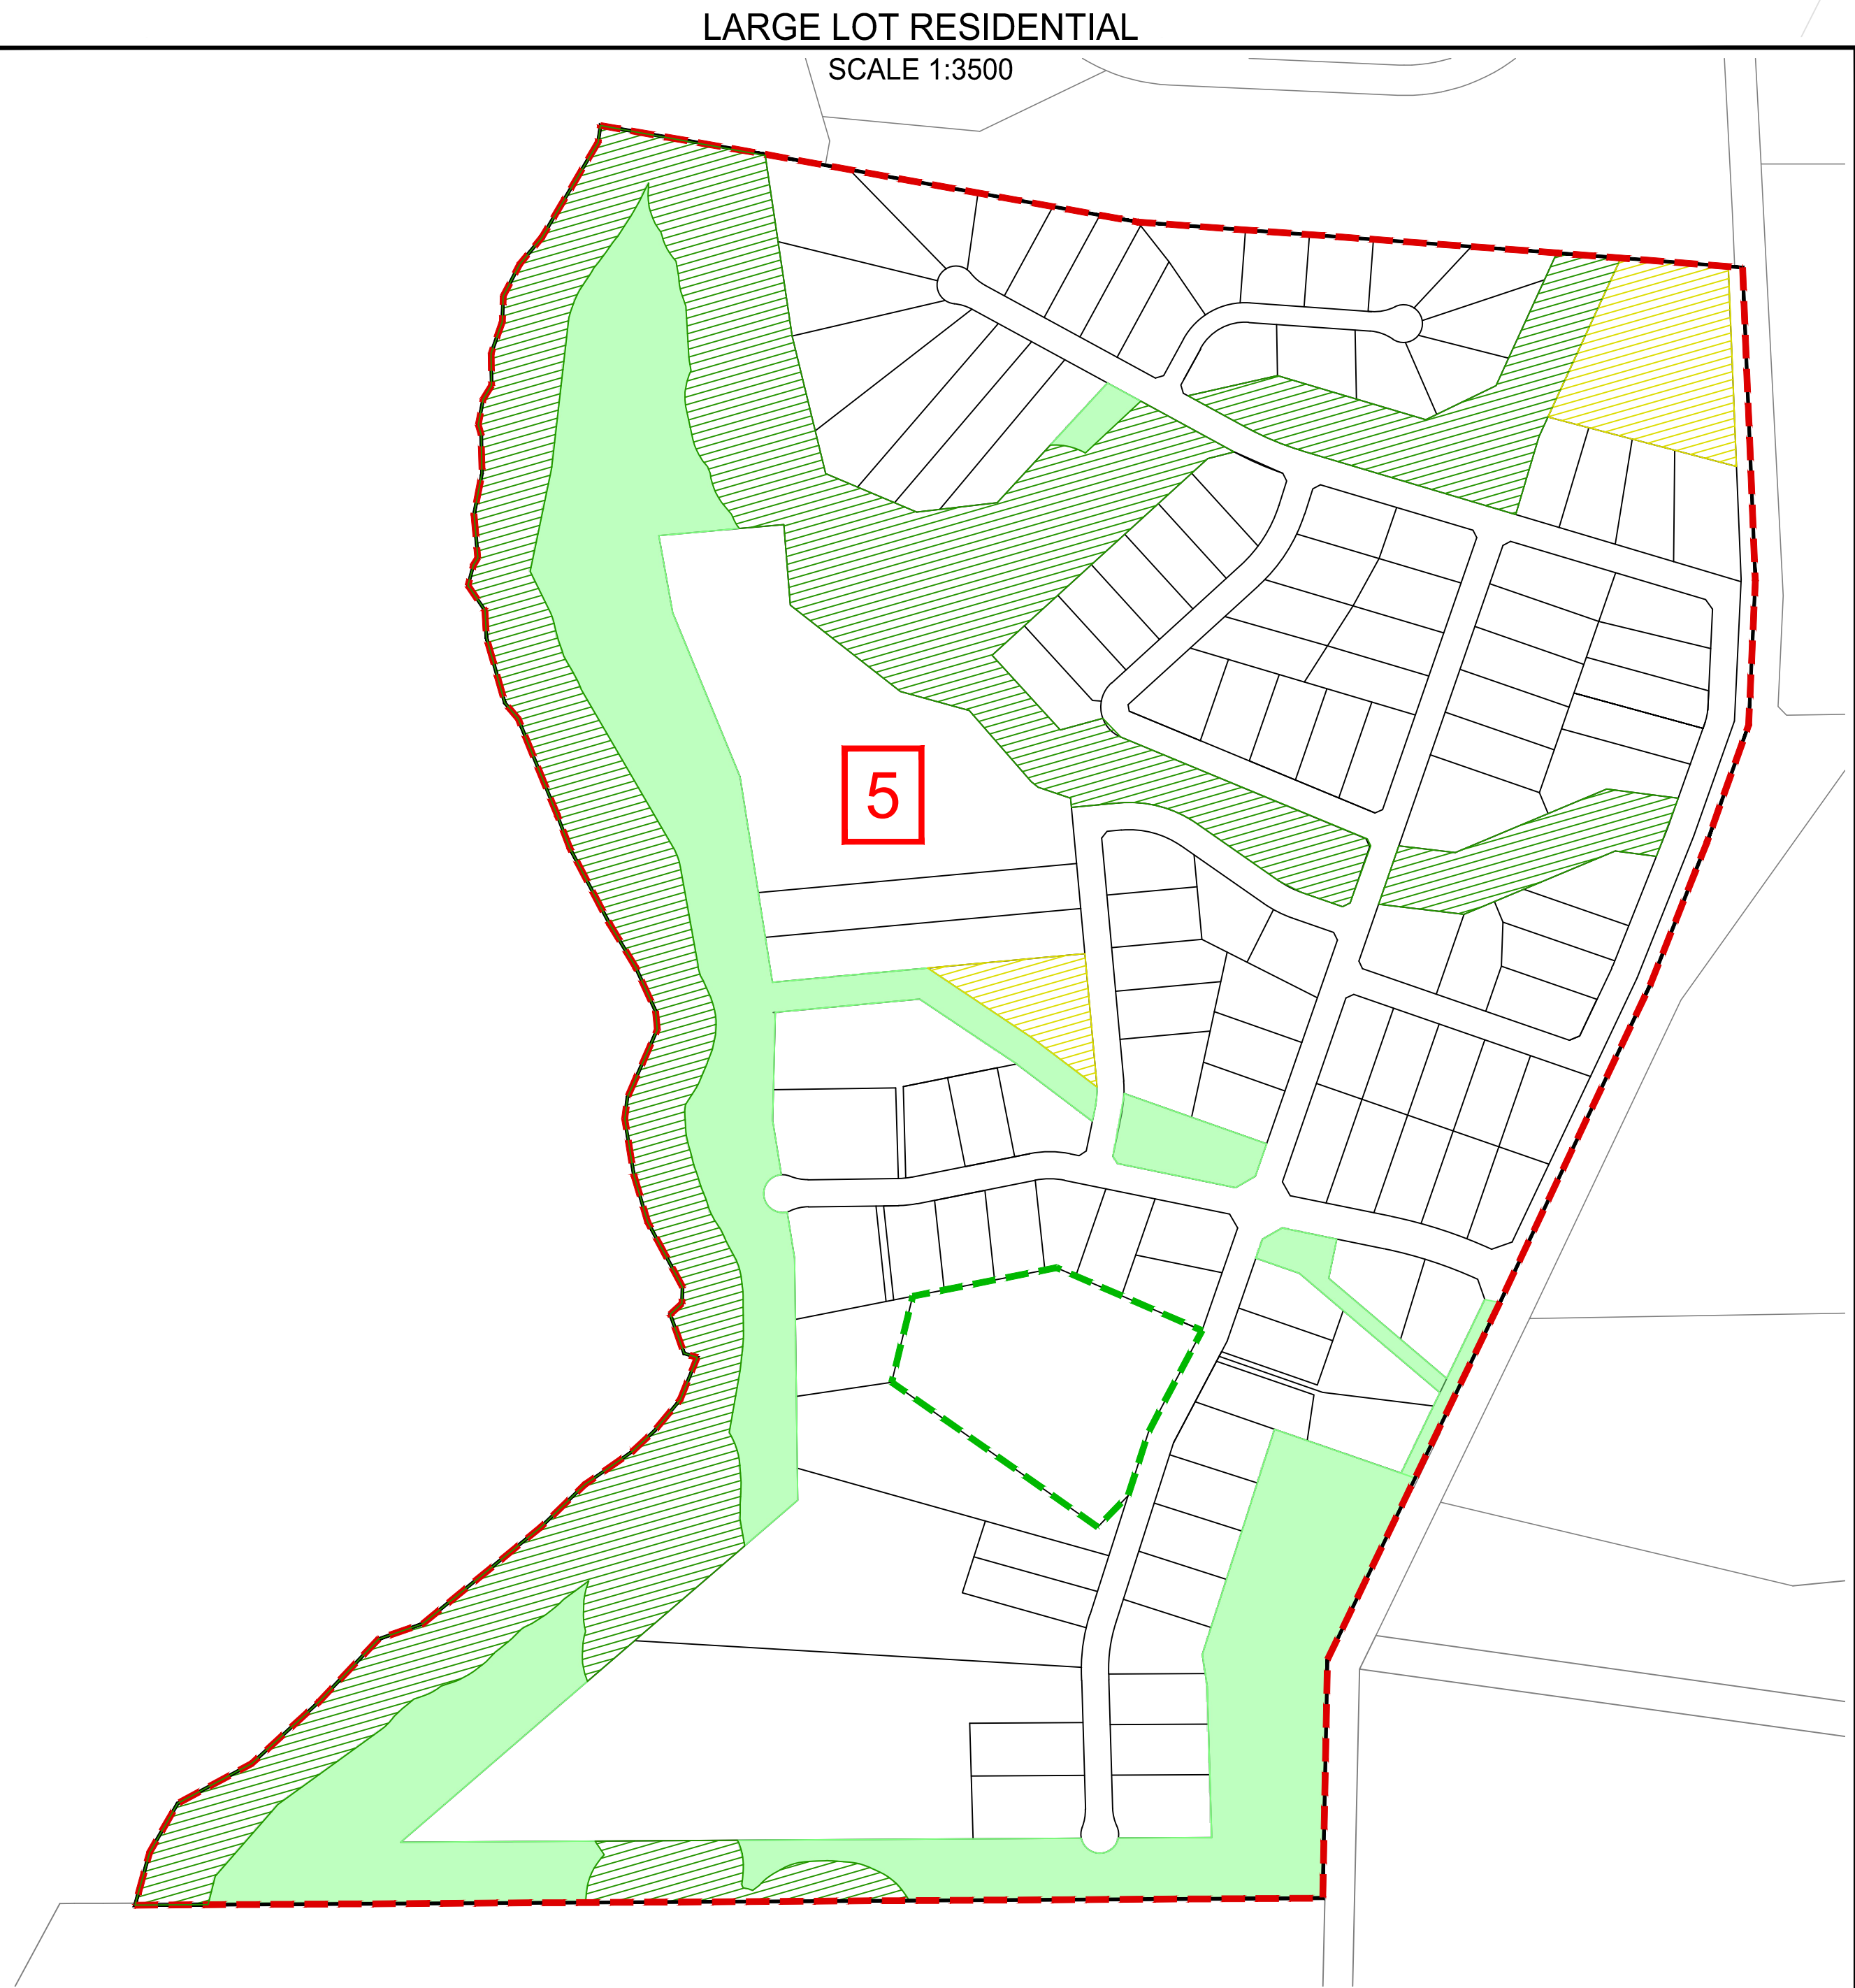

- LEGEND
- 1 SUB-STAGE NUMBER
 - SUB-STAGE BOUNDARY
 - STAGE 1 BOUNDARY
 - LOT 351 BOUNDARY
 - LOT 34 BOUNDARY
 - LOT 11 BOUNDARY