



Planning,
Industry &
Environment


Issued under the Environmental Planning and Assessment Act 1979

Approved Section 4.55 (1A) Modification Application

No: 13 Granted on: 15 July 2020

In respect to: MP10_0137

Signed: JF Sheet No: 1 of 1

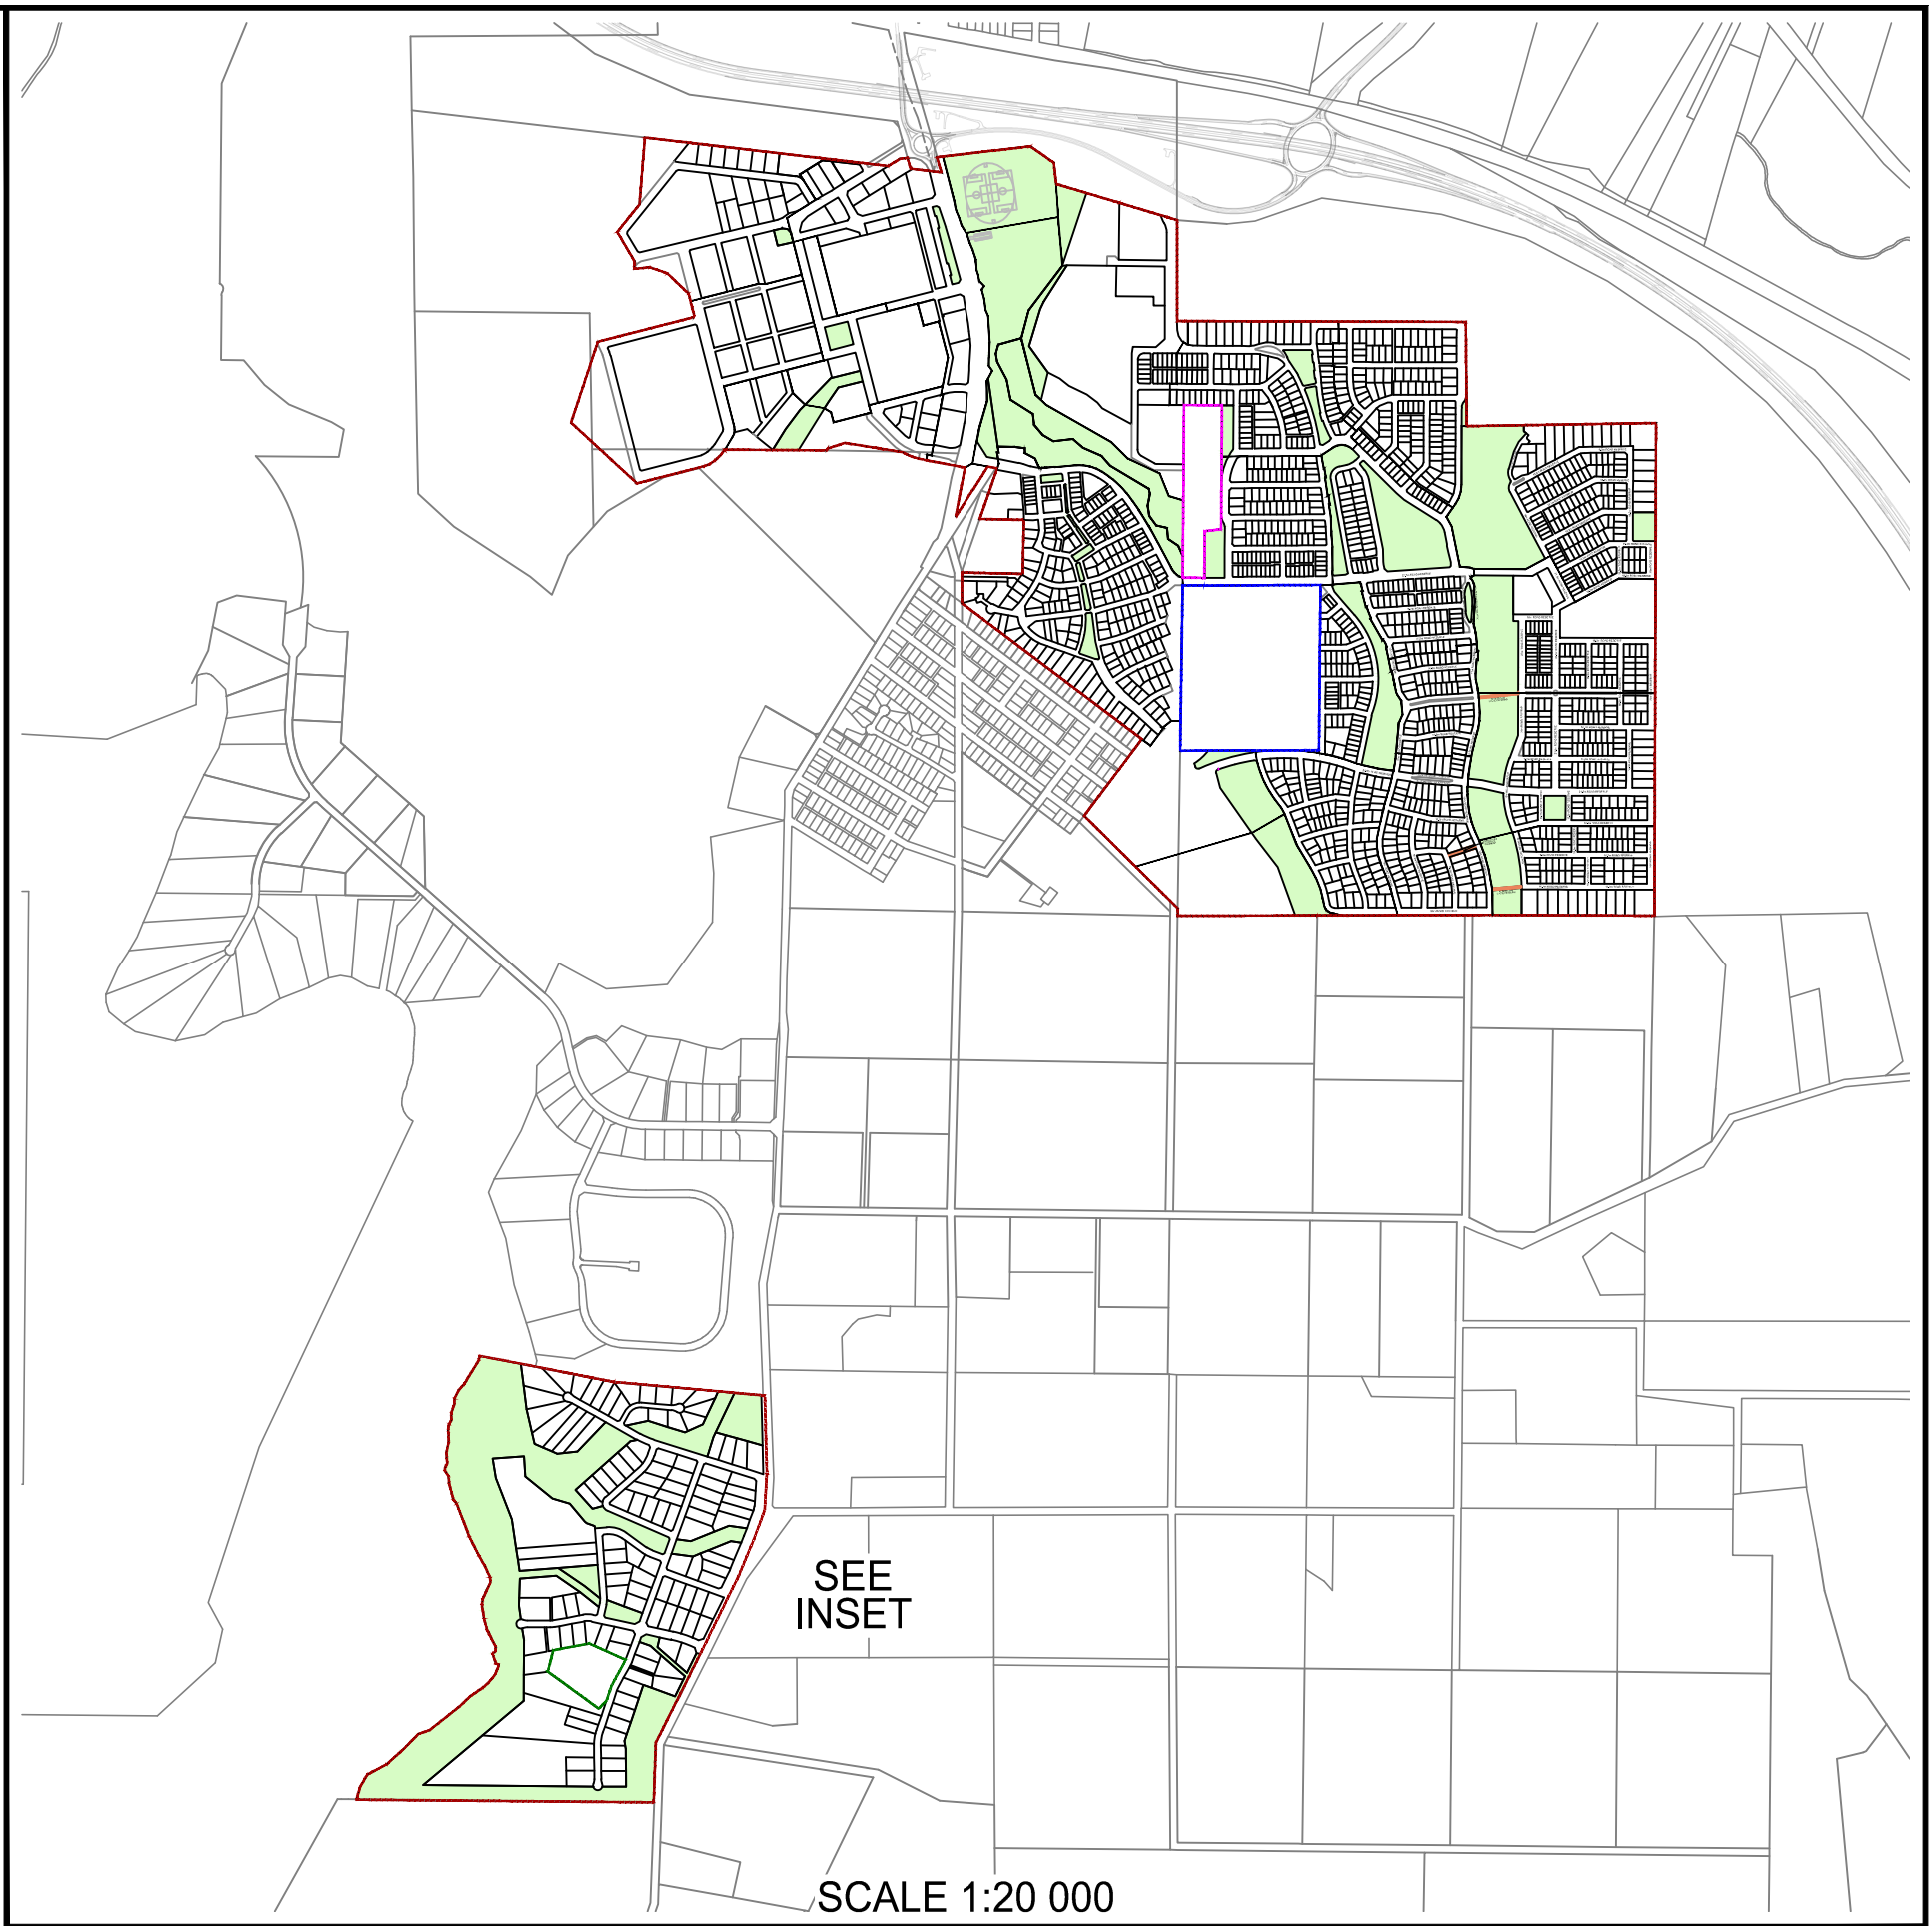


SCALE 1:20 000
SITE MAP

MOA NORTH

- LEGEND
- 1 SUB STAGE NUMBER
 - SUB STAGE BOUNDARY
 - STAGE 1 BOUNDARY
 - LOT 34 BOUNDARY
 - LOT 351 BOUNDARY
 - LOT 11 BOUNDARY

0 150 300
Meters

LARGE LOT RESIDENTIAL
SCALE 1:3500

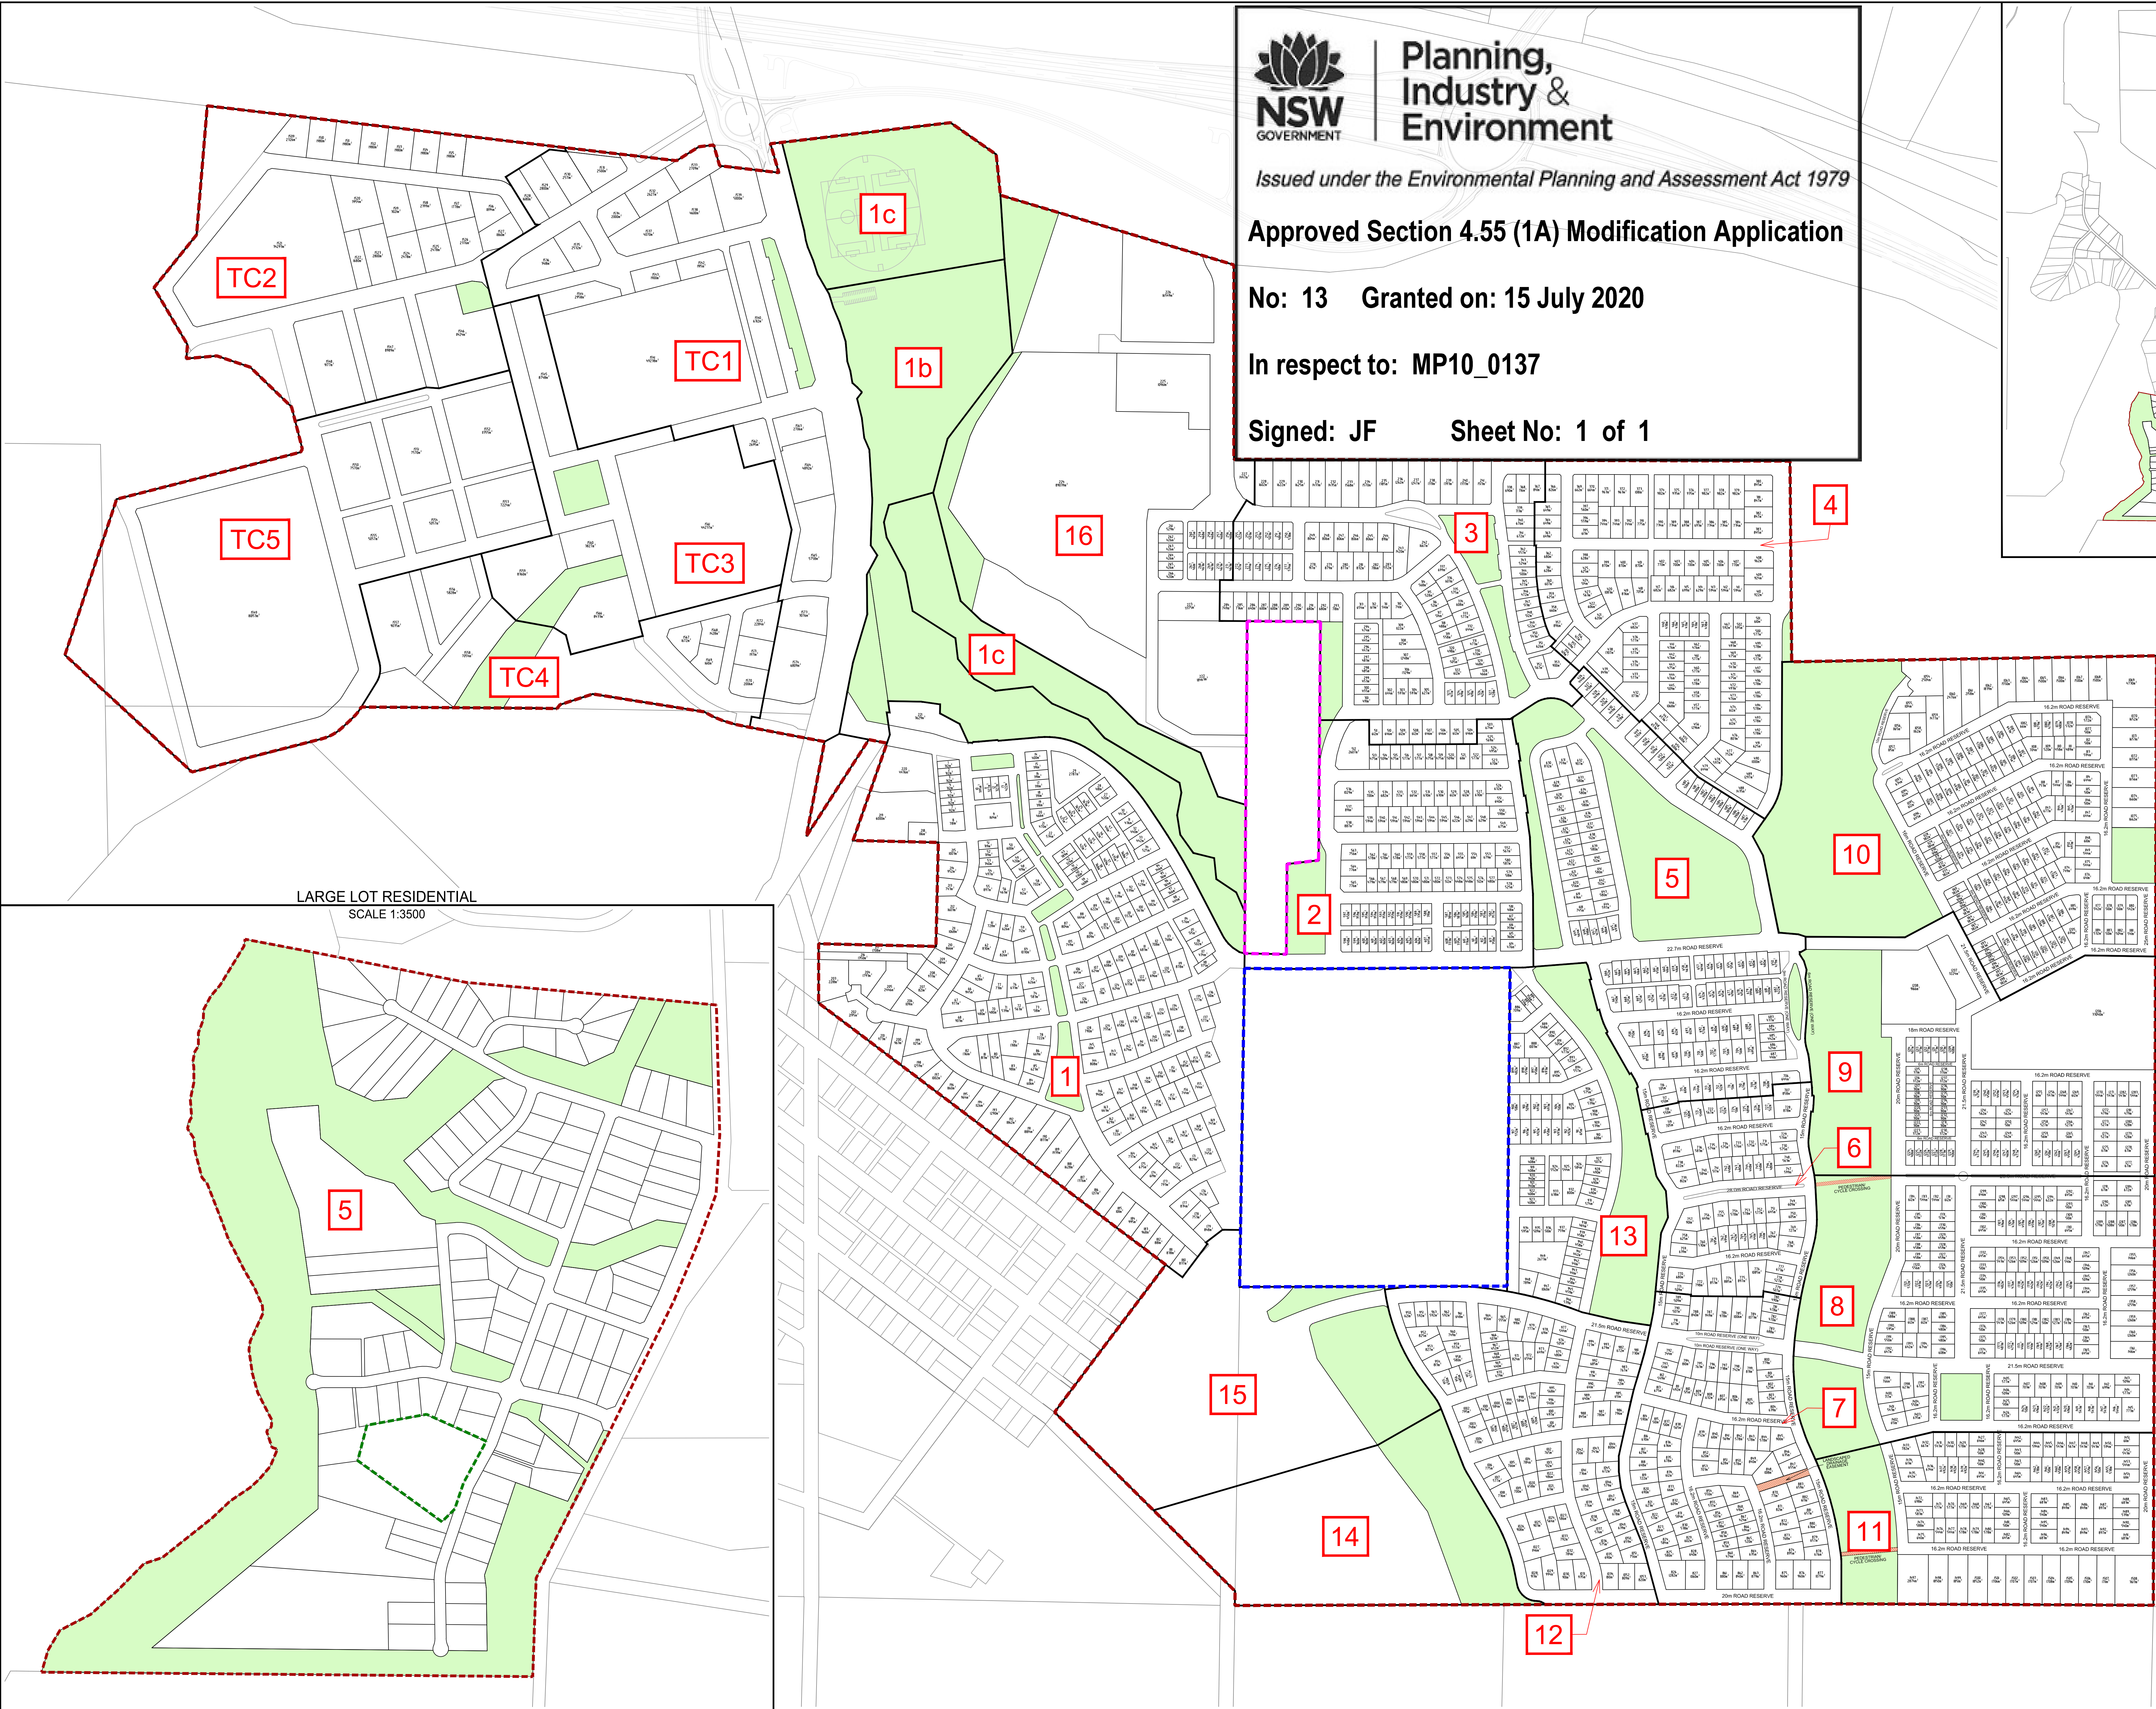

ISSUE			DATE	PURPOSE	ISSUE			DATE	PURPOSE	ISSUE			DATE	PURPOSE
(0)			20/01/2020	PRELIMINARY REVIEW BY CLIENT										
(1)			03/02/2020	AMEND TO MOD 9 REV. 18 BACKGROUND.										
(2)			21/02/2020	AMEND ROAD LINWORK STAGE 16										
(3)			03/06/2020	AMEND TO MOD 11 REV. 9 BACKGROUND.										

COPYRIGHT © Daly-Smith PTY LTD ABN 89 083 228 880

THE DRAWING IS PREPARED SOLELY FOR THE USE OF THE CONTRACTUAL CUSTOMER OF Daly-Smith PTY LTD AND Daly-Smith PTY LTD ASSUMES NO LIABILITY TO ANY OTHER PARTY FOR ANY REPRESENTATIONS CONTAINED IN THIS DRAWING.

CLIENT

Huntlee

LWP

bringing communities to life

SCALE 1:3000

SHEET SIZE A0

DRAWN BY RB

CHECKED BY ADM

DRAWING TITLE 1 TO 3000(MOD13)

PROJECT HUNTLEE STAGE 1 - DEVELOPMENT AREA WINE COUNTRY DRIVE, HUNTLEE

CLIENT HUNTLEE PTY LTD.

DALY.SMITH

EXPERIENCE YOU CAN TRUST

DALYSMITH.COM.AU

A: 3/48 Newcastle Street, Murrumbidgee NSW 2566

A: 4/9 Lambton Road, Broadmeadow NSW 2293

T: (02) 4973 2745 F: (02) 4970 5366

E: mail@daly-smith.com.au

DALY.SMITH JOB NO: 20406

SHEET NO: 1 OF 1