


LARGE LOT RESIDENTIAL
SCALE 1:3500

- LEGEND**
- 1 SUB STAGE NUMBER
 - SUB STAGE BOUNDARY
 - - - STAGE 1 BOUNDARY
 - - - LOT 34 BOUNDARY
 - - - LOT 351 BOUNDARY
 - - - LOT 11 BOUNDARY
 - INDICATES MOD 14 PROPOSED LOT AS CHANGED FROM MOD 13 REV. 3

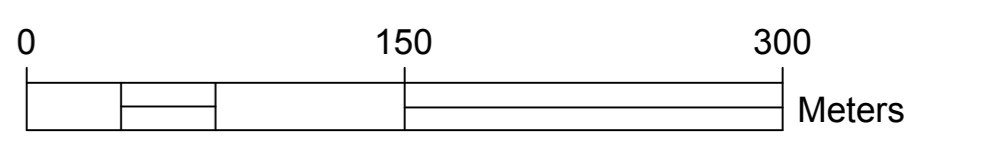

MGA NORTH

ISSUE	DATE	PURPOSE	ISSUE	DATE	PURPOSE
(0)	12/06/2020	PRELIMINARY REVIEW BY CLIENT			
(1)	17/06/2020	AMEND TO MOD 14 R1 BASE.			

COPYRIGHT © **Daly-Smith** PTY LTD ABN 89 089 228 880
 THE DRAWING IS PREPARED SOLELY FOR THE USE OF THE CONTRACTUAL CUSTOMER OF **Daly-Smith** PTY LTD AND **Daly-Smith** PTY LTD ASSUMES NO LIABILITY TO ANY OTHER PARTY FOR ANY REPRESENTATIONS CONTAINED IN THIS DRAWING.



SCALE 1:3000
 SHEET SIZE A0
 DRAWN BY RB
 CHECKED BY ADM

DRAWING TITLE
1 TO 3000(MOD14) CHANGES FROM MOD13 REV. 3
HUNTLEE STAGE 1 - DEVELOPMENT AREA
WINE COUNTRY DRIVE, HUNTLEE

CLIENT
HUNTLEE PTY.LTD.

DALY.SMITH
 EXPERIENCE YOU CAN TRUST

A: 8/48 Newcastle Street, Manurewa, NZ 2264
 A: 4/9 Lambton Road, Brookmadow, NZ 2262
 T: (02) 4973 2245 F: (02) 4970 5366
 E: mail@daly-smith.com.au
 DALYSMITH.COM.AU

20406
 SHEET NO:
1 OF 1