



LARGE LOT RESIDENTIAL
SCALE 1:3500

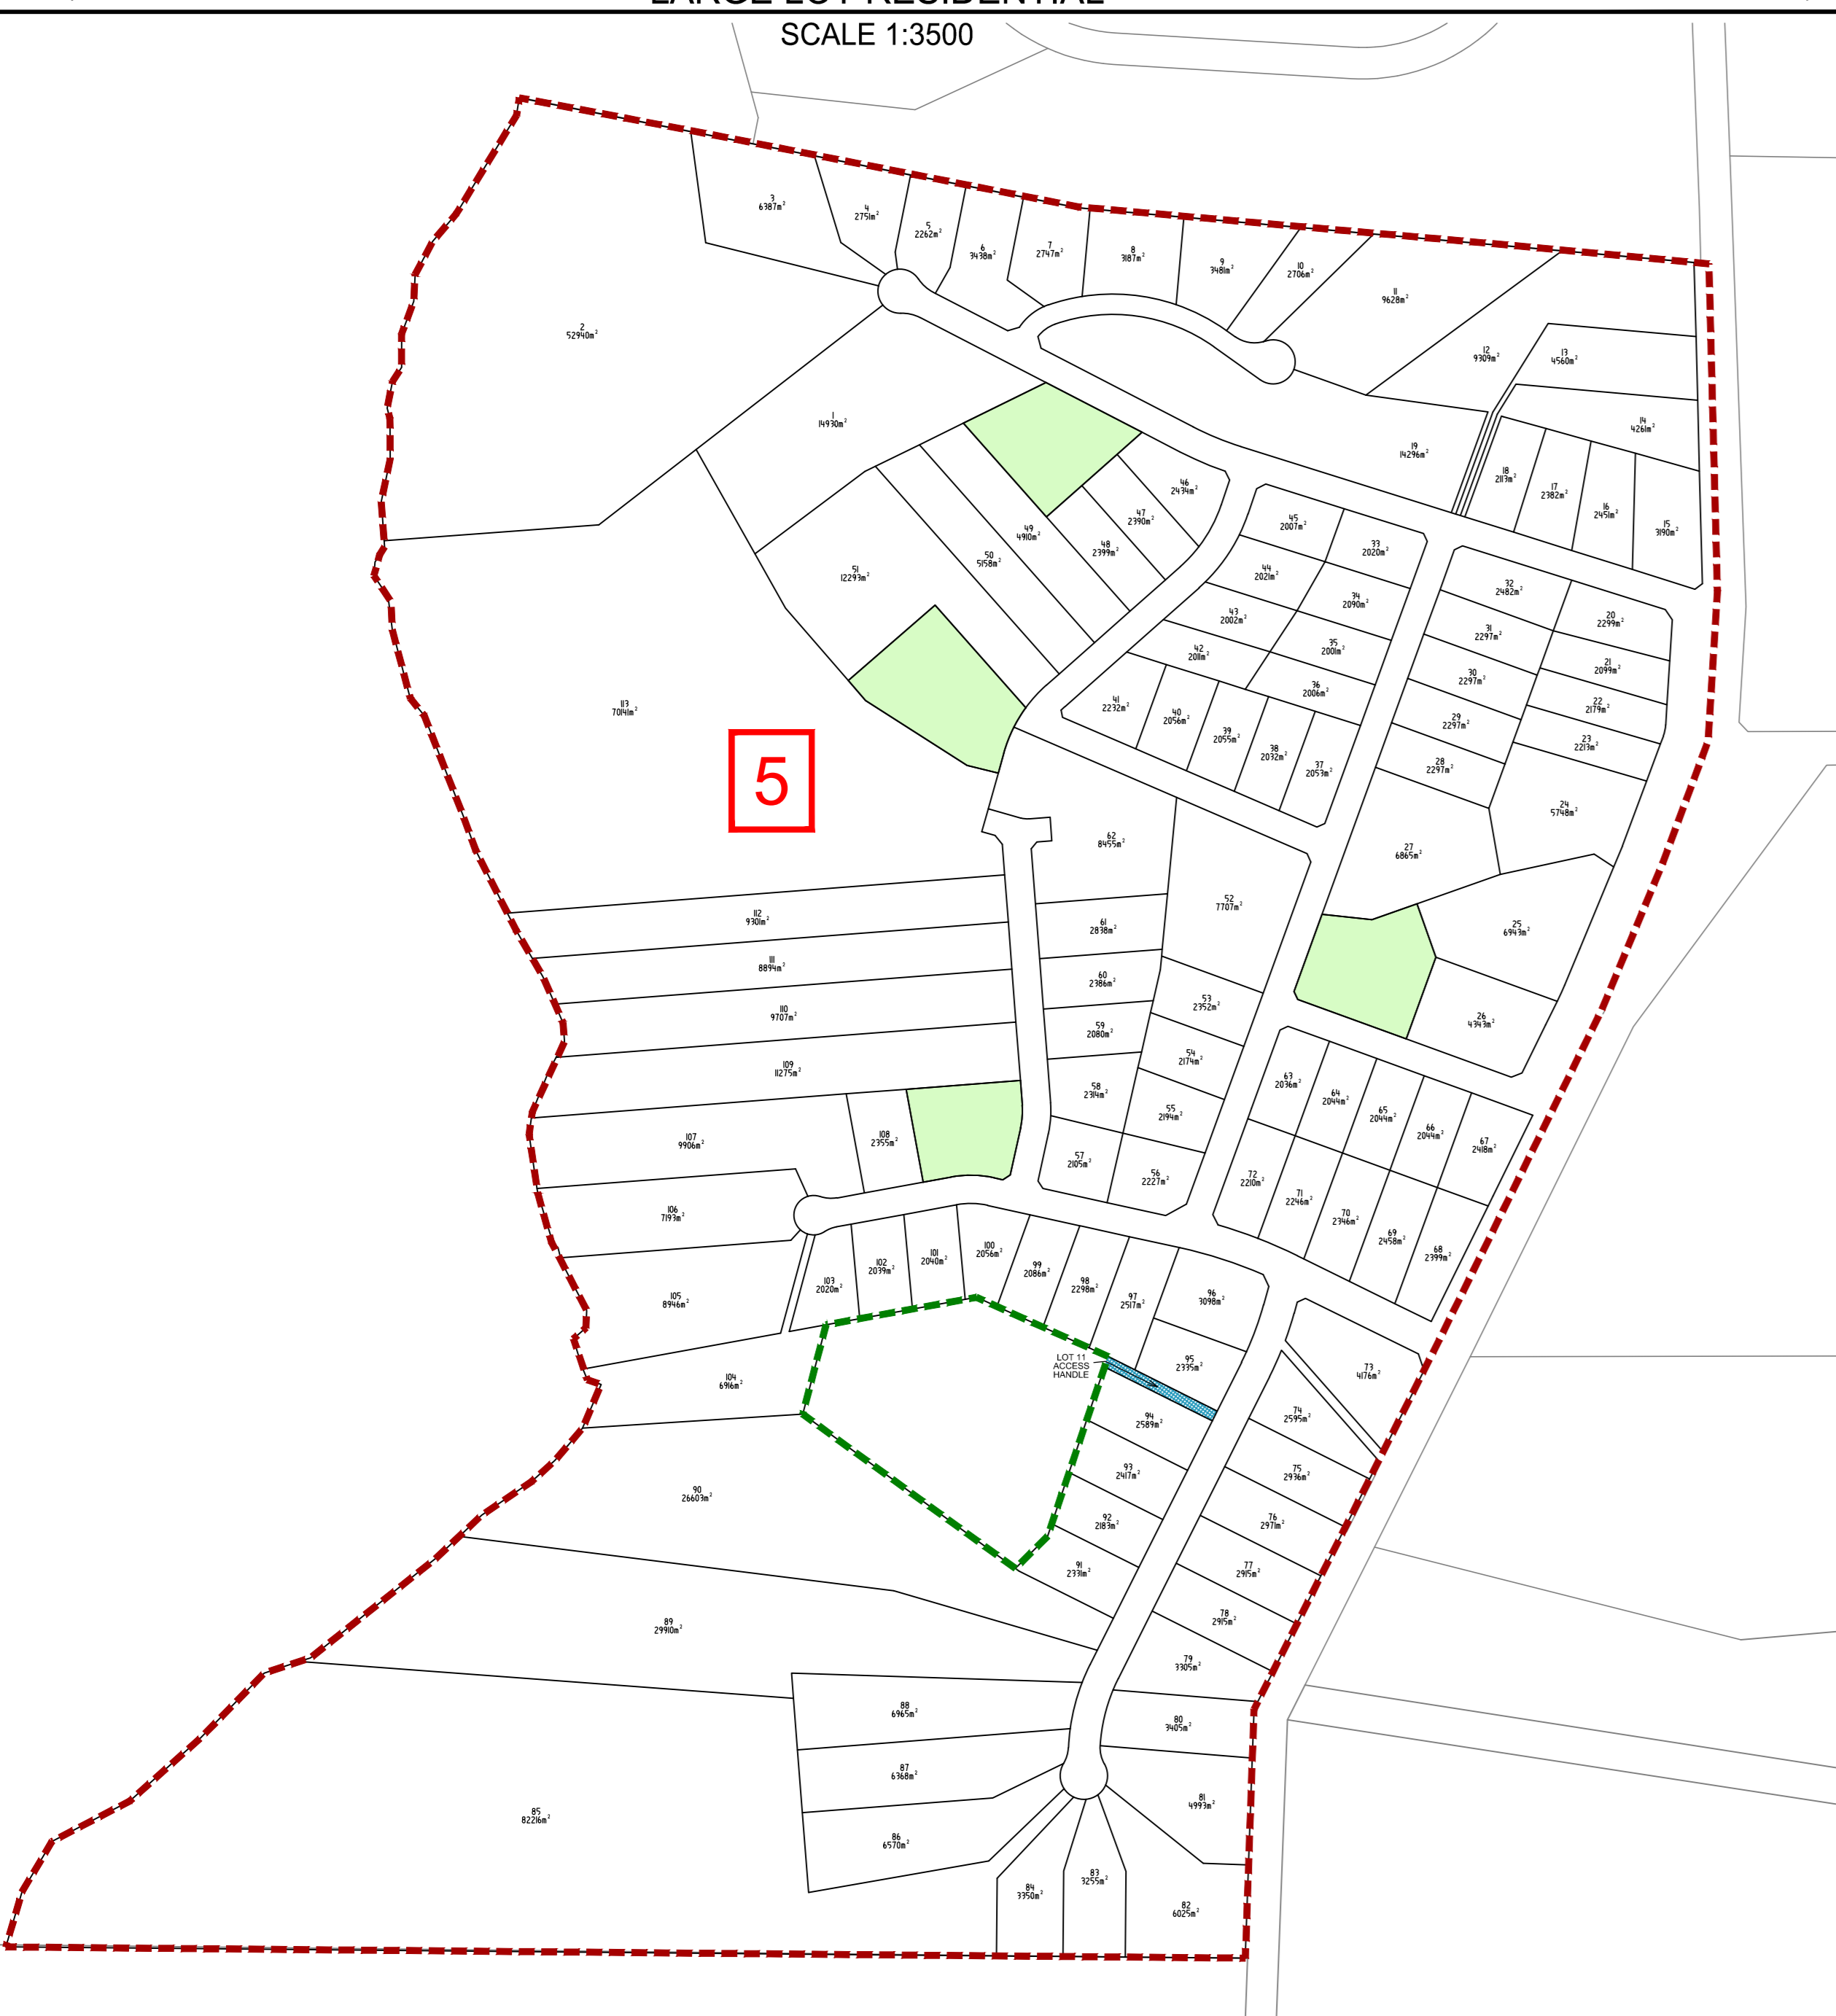

- LEGEND**
- 1 SUB STAGE NUMBER
 - SUB STAGE BOUNDARY
 - - - STAGE 1 BOUNDARY
 - - - LOT 34 BOUNDARY
 - - - LOT 351 BOUNDARY
 - - - LOT 11 BOUNDARY

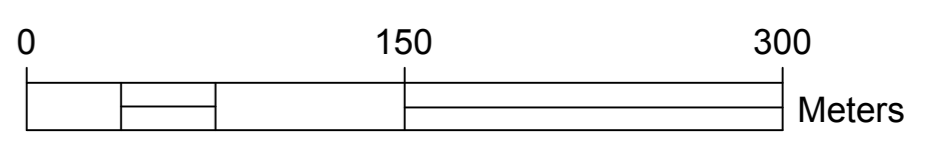

ISSUE	DATE	PURPOSE
(0)	12/06/2020	PRELIMINARY REVIEW BY CLIENT
(1)	17/06/2020	AMEND LARGE LOT BOUNDARIES

ISSUE	DATE	PURPOSE

ISSUE	DATE	PURPOSE

COPYRIGHT © Daly-Smith PTY LTD ABN 83 091 228 880
 THE DRAWING IS PREPARED SOLELY FOR THE USE OF THE CONTRACTUAL CUSTOMER OF Daly-Smith PTY LTD AND Daly-Smith PTY LTD ASSUMES NO LIABILITY TO ANY OTHER PARTY FOR ANY REPRESENTATIONS CONTAINED IN THIS DRAWING.

CLIENT: **Huntlee**
 SCALE: 1:3000
 SHEET SIZE: A0
 DRAWN BY: RB
 CHECKED BY: ADM

DRAWING TITLE: **1 TO 3000(MOD14)**
 PROJECT: **HUNTLEE STAGE 1 - DEVELOPMENT AREA WINE COUNTRY DRIVE, HUNTLEE**
 CLIENT: **HUNTLEE PTY.LTD.**

DALY.SMITH
 EXPERIENCE YOU CAN TRUST
 20406
 SHEET NO: 1 OF 1

DRAWING NO: 20406-01-14
 PROJECT NO: 20406
 DATE: 17/06/2020
 SCALE: 1:3000
 SHEET NO: 1 OF 1