



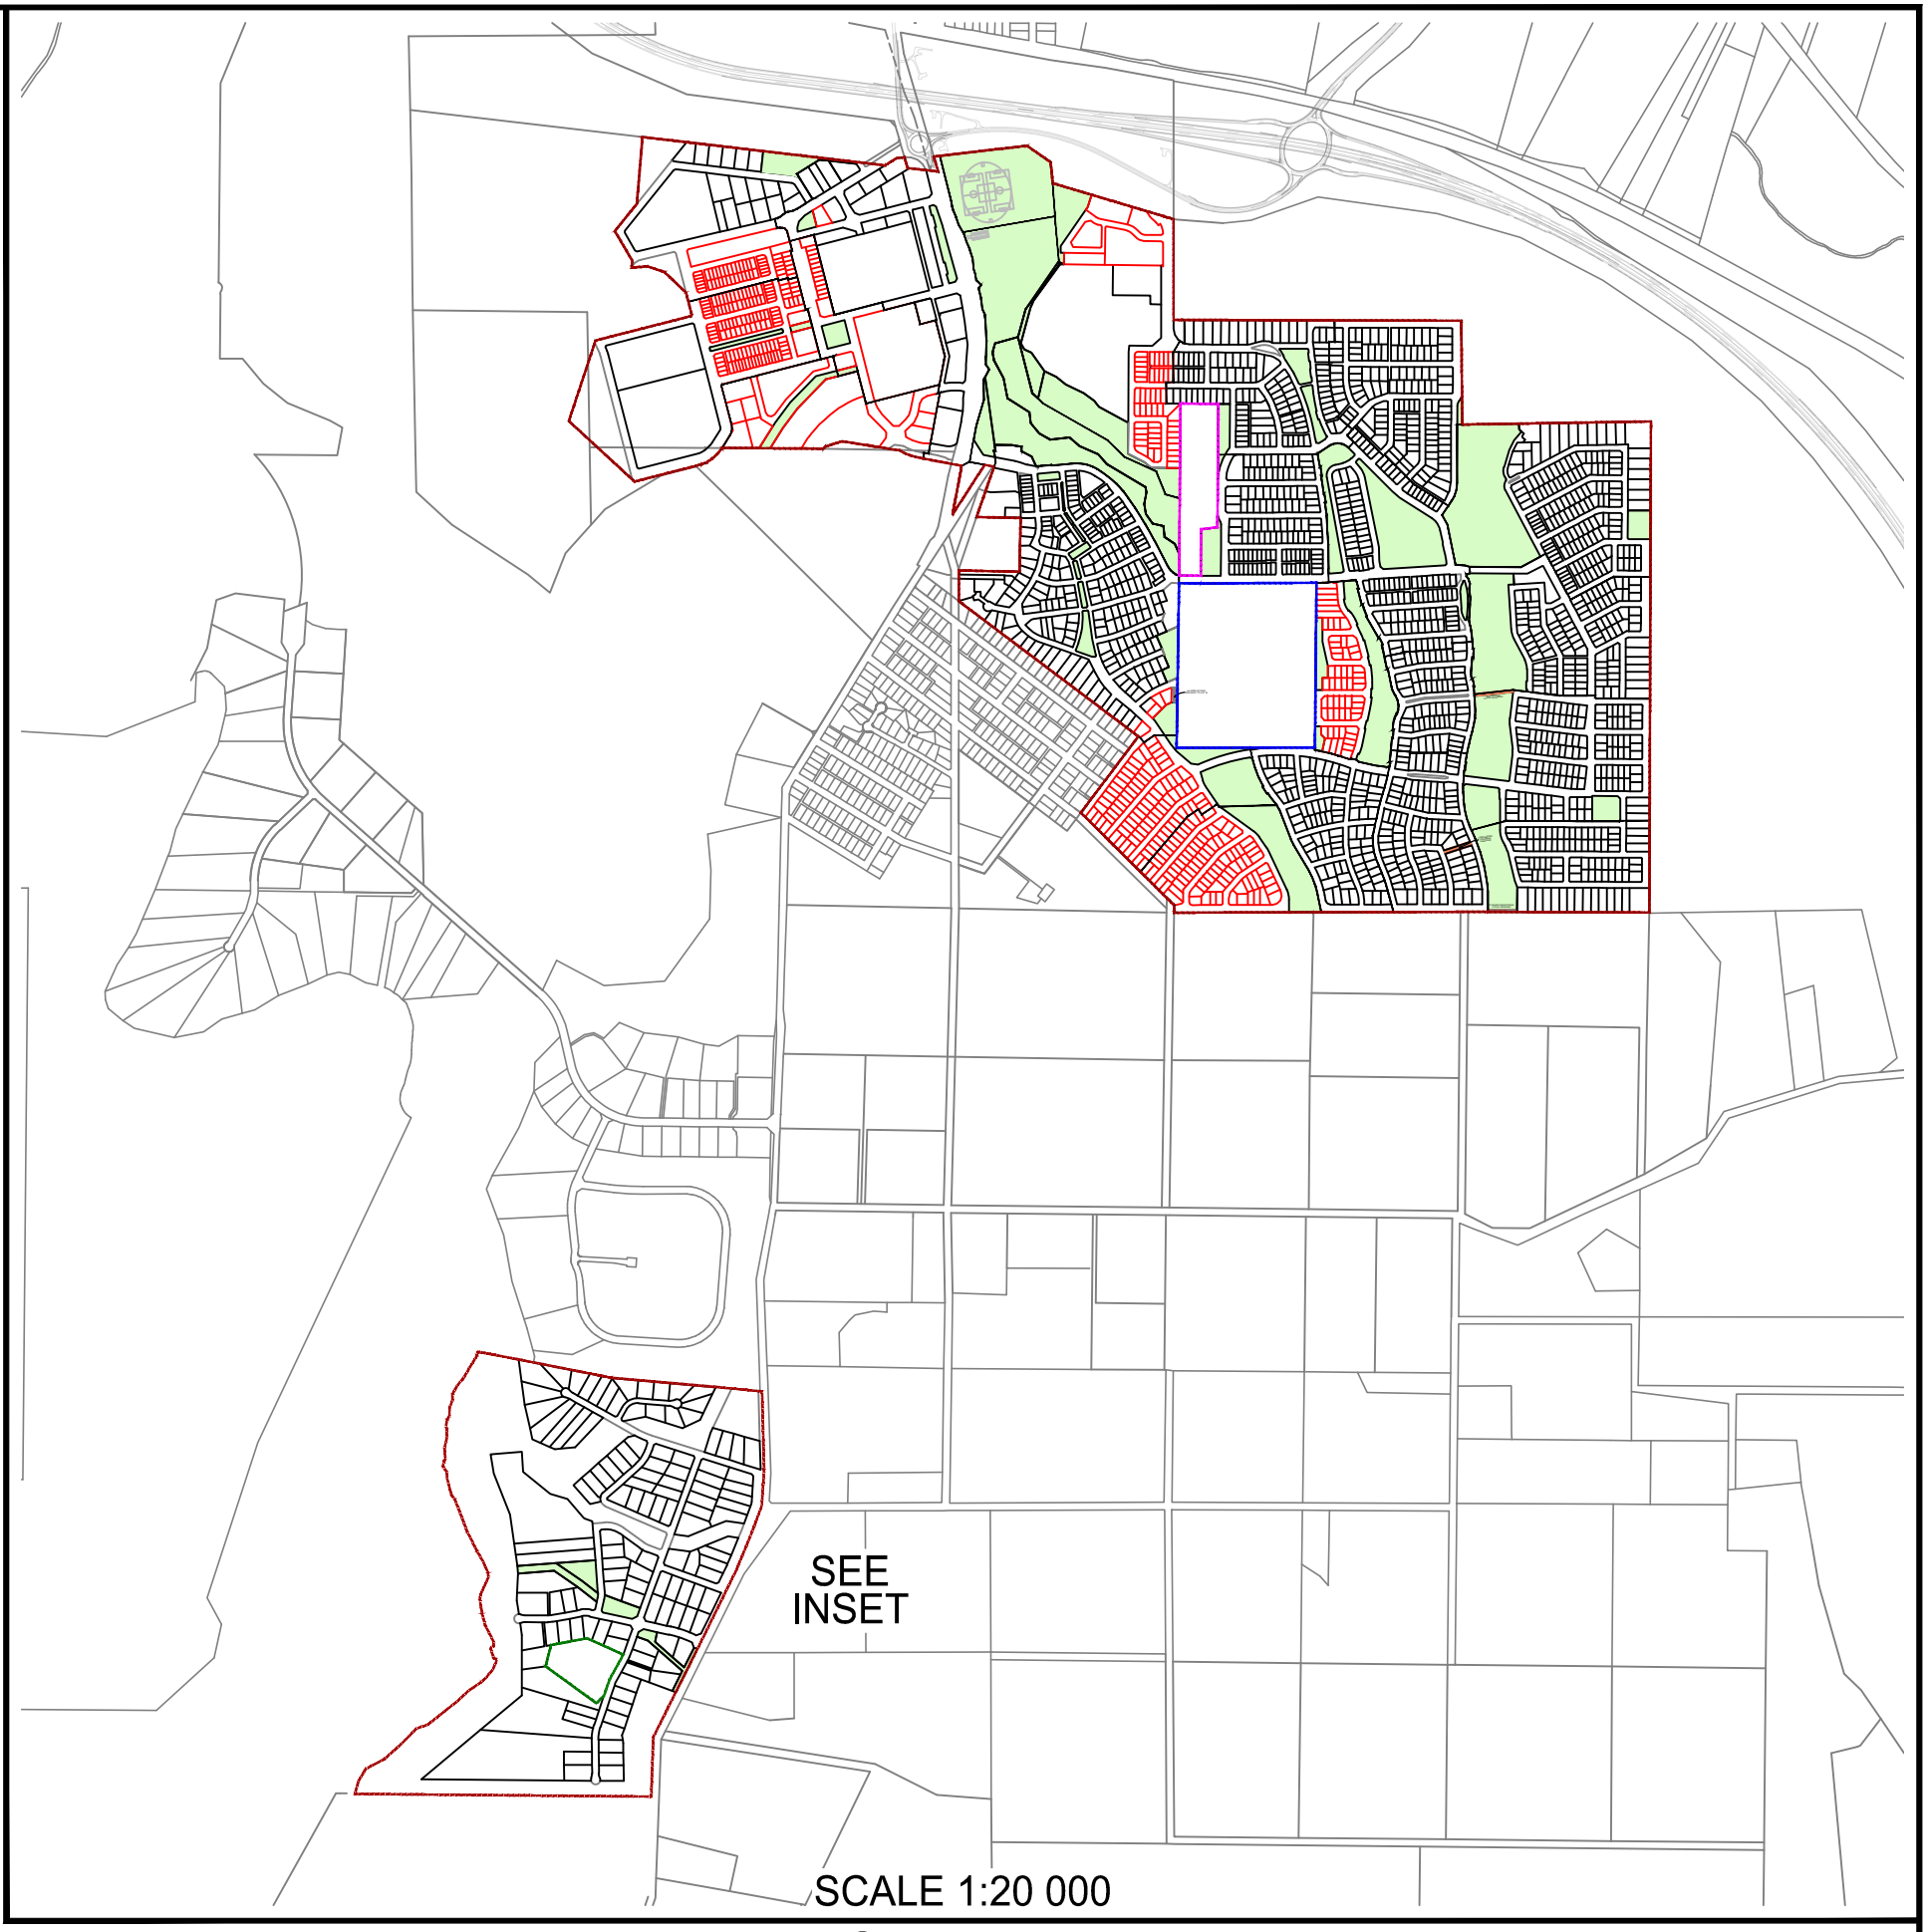

LARGE LOT RESIDENTIAL
SCALE 1:3500

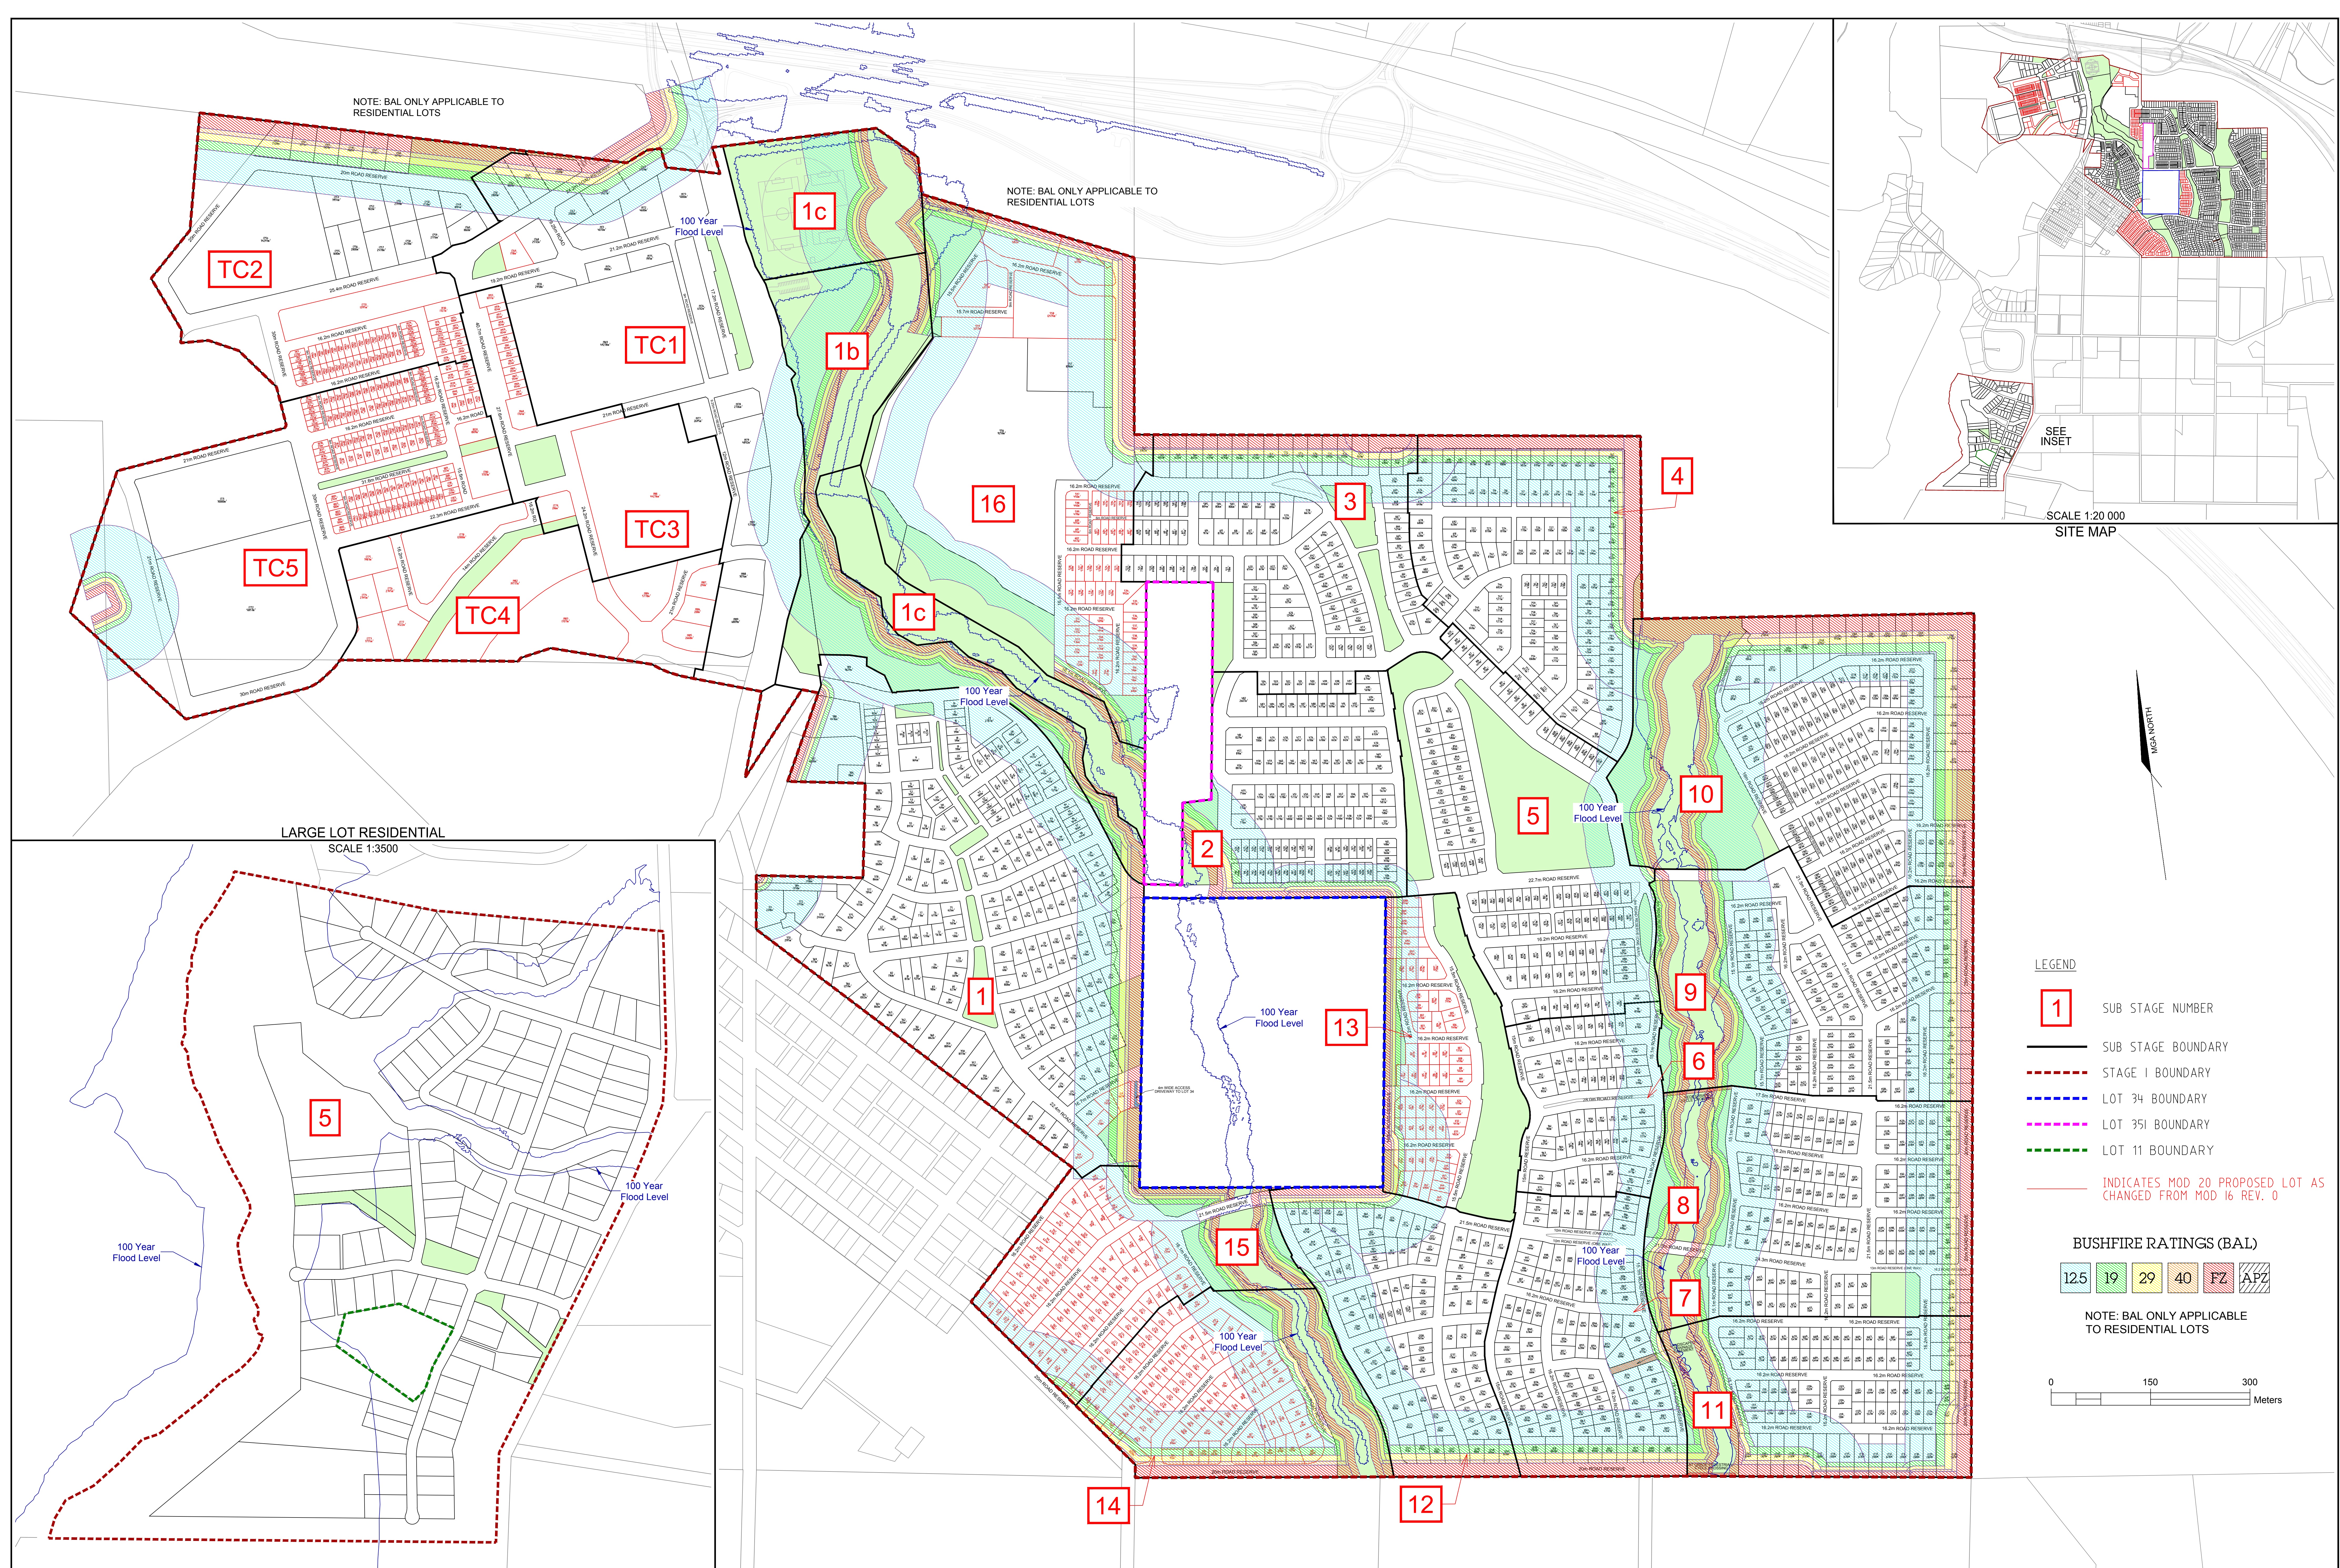

LEGEND

- 1 SUB STAGE NUMBER
- SUB STAGE BOUNDARY
- STAGE 1 BOUNDARY
- LOT 34 BOUNDARY
- LOT 351 BOUNDARY
- LOT 11 BOUNDARY
- INDICATES MOD 20 PROPOSED LOT AS CHANGED FROM MOD 16 REV. 0

BUSHFIRE RATINGS (BAL)

12.5 19 29 40 FZ APZ

NOTE: BAL ONLY APPLICABLE TO RESIDENTIAL LOTS

0 150 300 Meters