


- LEGEND**
- PROPOSED 'KEYSTONE' RETAINING WALL
 - PROPOSED BUILDINGS
 - PROPOSED ROAD PAVEMENT
 - PROPOSED LANDSCAPING
 - 48.00- PROPOSED SITE CONTOUR GRADING

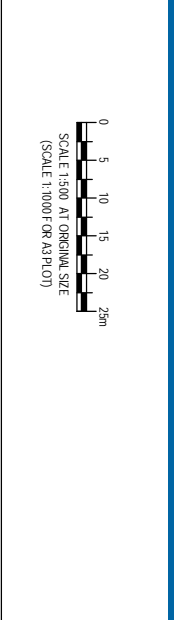

No.	Revision	Drawn	Checked	Date
A	ISSUED FOR APPROVAL	TCG	FC	03.08.10
B	RE-ISSUED FOR APPROVAL	MP	FC	06.08.10



GHD CLIENTS | PEOPLE | PERFORMANCE

Level 6, 20 Smith Street Parramatta NSW 2150 Australia
 PO Box 788 Parramatta NSW 2124
 T 61 2 8898 8800 F 61 2 8898 8810
 E g/otm@ghd.com.au W www.ghd.com.au

DO NOT SCALE

Conditions of Use:
 This document may only be used by GHD's client (and any other person who has the authority to use it) for the project and must not be used by any other person for any other purpose.

Drawn	TCG	Designed	TCG
Dating	F. CARROZZA	Design	C. WOODGALL
Checked		Checked	
Approved		Approved	
Date		Date	
Scale	AS SHOWN	This Drawing must not be signed as Approved	

Client: **GOODMAN BUNGARRIBEE INDUSTRIAL ESTATE**
 Project: **METCASH CONCEPT SITE GRADING**
 Title: **SITE GRADING PLAN - SHEET 2 OF 4**
 Original Size: **A1**
 Drawing No: **21-18115-C1012**
 Rev: **B**

FOR APPROVAL