


- LEGEND**
- - - PROPOSED "KEYSTONE" RETAINING WALL
 - PROPOSED BUILDINGS
 - PROPOSED ROAD PAVEMENT
 - PROPOSED LANDSCAPING
 - 48.00— PROPOSED SITE CONTOUR GRADING

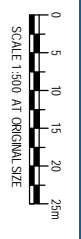

FOR APPROVAL

No.	Revision	Notes	Drawn	Checked	Approved	Date
A	ISSUED FOR APPROVAL		TCG	FC	CM	03.08.10
B	RE-ISSUED FOR APPROVAL		MP	FC	CM	08.08.10

CLIENTS | PEOPLE | PERFORMANCE
 Level 6, 20 Smith Street Parramatta NSW 2150 Australia
 PO Box 788 Parramatta NSW 2124
 T 61 2 8898 8800 F 61 2 8898 8810
 E g/otm@ghd.com.au W www.ghd.com.au

DO NOT SCALE

Conditions of Use:
 This document may only be used by GHD's client (and any other person who has the authority to use it) for the purposes for which it was prepared and must not be used by any other person or for any other purpose.

Drawn	TCG	Designed	TOG
Drawing	F. CARROZZA	Design	C. MCDONOUGH
Checked		Checked	
Approved		Approved	
Date		Date	
Scale	AS SHOWN	This Drawing must not be signed as Approved unless signed as Approved	

GOODMAN
BUNGARRIBEE INDUSTRIAL ESTATE
METCASH CONCEPT SITE GRADING
SITE GRADING PLAN - SHEET 4 OF 4
 Drawing No: **21-18115-C1014**
 Rev: **B**