


- LEGEND**
- B.E.L. BULK EARTHWORKS LEVEL
 - BULK EARTHWORKS CONTOUR (200mm INTERVAL)
 - - - PROPOSED "KEYSTONE" RETAINING WALL

No.	Revision	Drawn	Checked	Date
A	ISSUED FOR APPROVAL	SA	FC	CM
				06.08.10

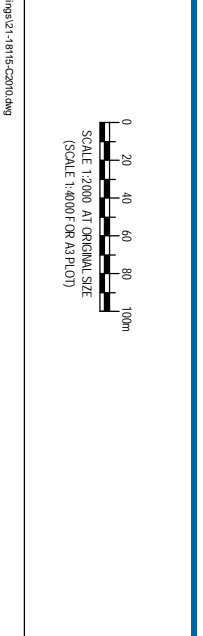

GHD CLIENTS | PEOPLE | PERFORMANCE

Level 6, 20 Smith Street Parramatta NSW 2150 Australia
 P.O. Box 788 Parramatta NSW 2124
 T 61 2 8898 8800 F 61 2 8898 8810
 E g/otm@ghd.com.au W www.ghd.com.au

DO NOT SCALE	Drawn	TCG	Designed	TCG
	Dating		Check	
Conditions of Use: This document may only be used by GHD's client (and any other person who has the signature for which it was prepared) and must not be used by any other person or for any other purpose.	Approved			
	Date			
	Scale	AS SHOWN		This Drawing must not be signed as Approved unless signed as Approved

Client: **GOODMAN BUNGARRIBEE INDUSTRIAL ESTATE**
 Project: **METCASH CONCEPT BULK EARTHWORKS DESIGN**
 Title: **GENERAL ARRANGEMENT PLAN**
 Original Size: **A1**
 Drawing No: **21-18115-C2010**
 Rev: **A**

FOR APPROVAL