

LEGEND

B.E.L. BULK EARTHWORKS LEVEL


— (19.00) BULK EARTHWORKS CONTOUR (200mm INTERVAL)

- - - PROPOSED 'KEYSTONE' RETAINING WALL

FOR CONTINUATION REFER TO DRAWING No. 21-18115-C2013

FOR CONTINUATION REFER TO DRAWING No. 21-18115-C2012

No.	Revision	Drawn	Checked	Approved	Date
A	ISSUED FOR APPROVAL	SA	FC	CM	06.08.10
Note: - Indicates signatures on original issue of drawing but revision of drawing					

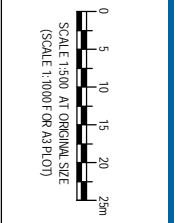

GHD CLIENTS | PEOPLE | PERFORMANCE

Level 6, 20 Smith Street Parramatta NSW 2150 Australia
 PO Box 788 Parramatta NSW 2124
 T 61 2 8898 8800 F 61 2 8898 8810
 E g/otm@ghd.com.au W www.ghd.com.au

DO NOT SCALE

Conditions of Use:
 This document may only be used by GHD's client (and any other person who GHD's client has authorised) for the purposes for which it was prepared and must not be used for any other purpose or for any other purposes.

Drawn	TCG	Designed	TOG
Dating		Design	
Checked		Check	
Approved			
Date			
Scale	AS SHOWN		This Drawing must not be signed as Approved unless signed as Approved

Client **GOODMAN BUNGARRIBEE INDUSTRIAL ESTATE**

Project **METCASH CONCEPT BULK EARTHWORKS DESIGN**

Title **BULK EARTHWORKS PLAN - SHEET 1 OF 4**

Original Size **A1** Drawing No: **21-18115-C2011**

Rev: **A**

FOR APPROVAL