


FOR CONTINUATION REFER TO DRAWING No. 21-18115-C2011

FOR CONTINUATION REFER TO DRAWING No. 21-18115-C2014

LEGEND
 B.E.L.
 BULK EARTHWORKS LEVEL
 BULK EARTHWORKS CONTOUR
 (200mm INTERVAL)
 PROPOSED "KEYSTONE" RETAINING WALL

FOR APPROVAL

No.	Revision	Drawn	Checked	Approved	Date
A	ISSUED FOR APPROVAL	SA	FC	CM	06.08.10
<small>Note: - Indicates signatures on original issue of drawing but revision of drawing</small>					

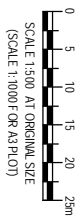

GHD CLIENTS | PEOPLE | PERFORMANCE
 Level 6, 20 Smith Street Parramatta NSW 2150 Australia
 PO Box 788 Parramatta NSW 2124
 T 61 2 8898 8800 F 61 2 8898 8810
 E s.girma@ghd.com.au W www.ghd.com.au

DO NOT SCALE

Conditions of Use: This document may only be used by GHD's client (and any other person who has the signature for which it was prepared and must not be used by any other person or for any other purpose.	Drawn TCG	Design TCG
Dating Checked	Approved	This Drawing must not be signed as Approved
Scale AS SHOWN		

Client **GOODMAN BUNGARRIBEE INDUSTRIAL ESTATE**
 Project **METCASH CONCEPT BULK EARTHWORKS DESIGN**
 Title **BULK EARTHWORKS PLAN - SHEET 2 OF 4**
 Original Size **A1**
 Drawing No: **21-18115-C2012**
 Rev: **A**