



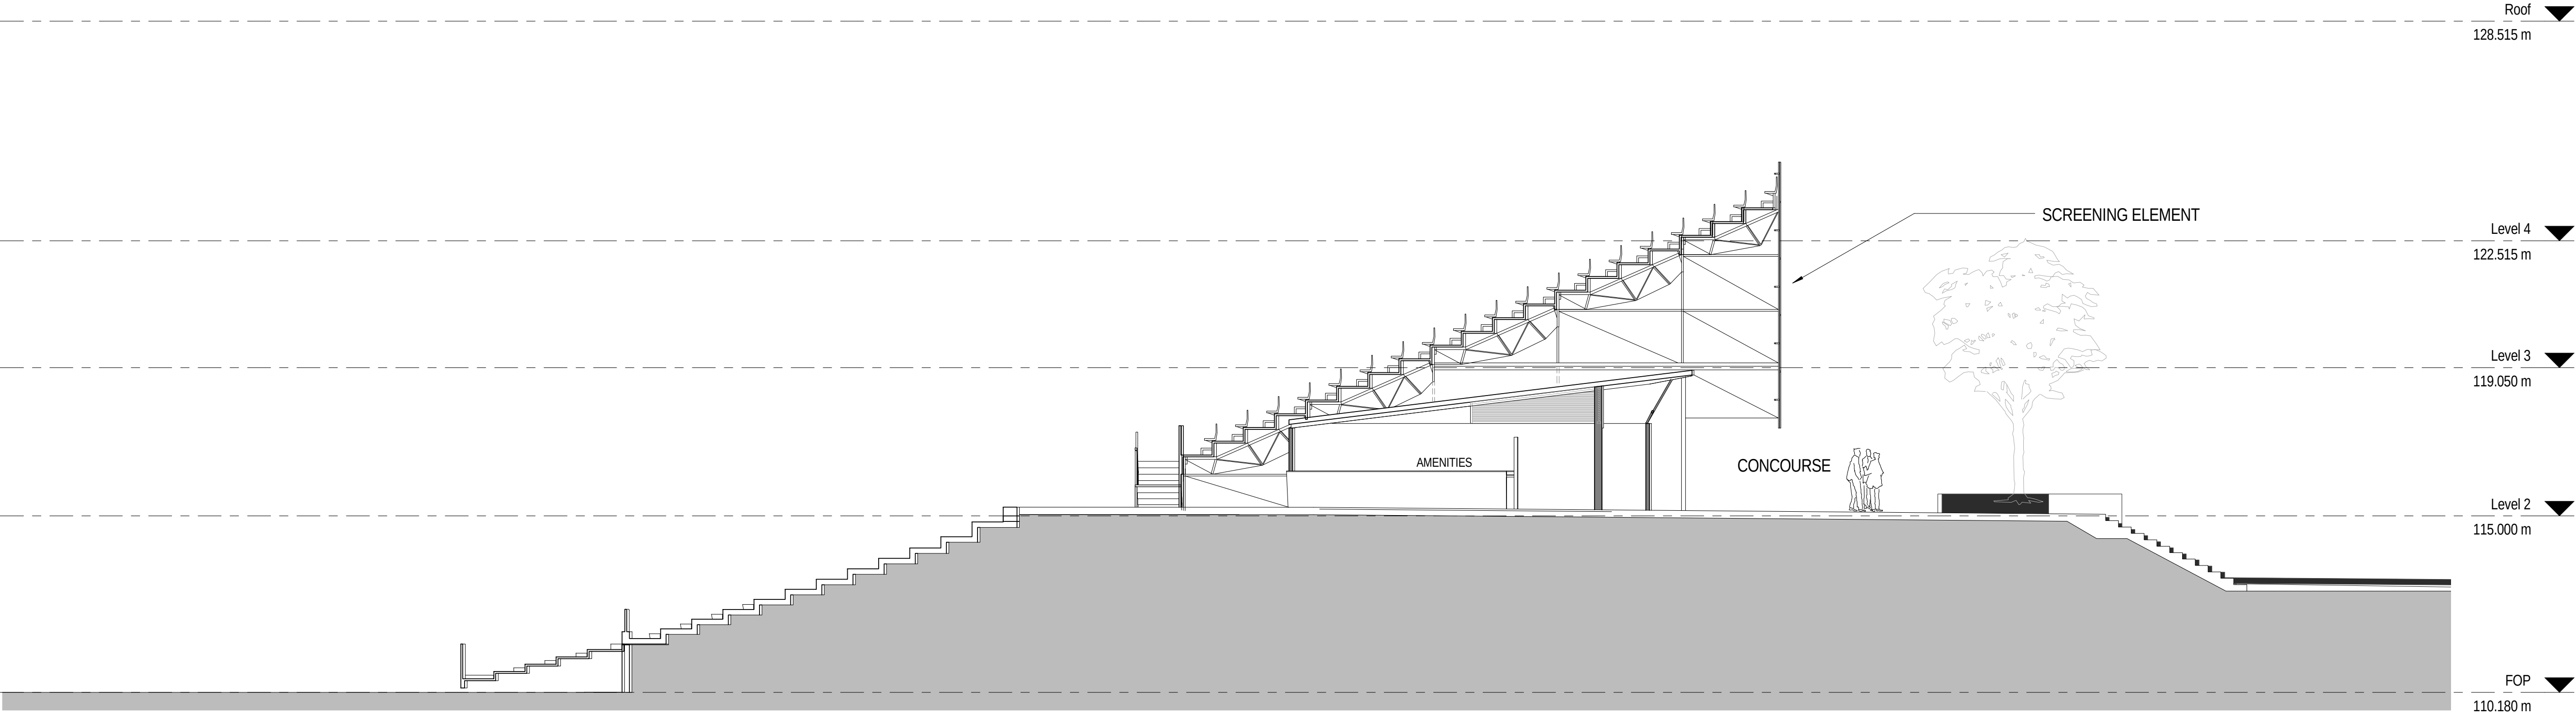

1 Stage 1 - SE Section Typical - Grid B40
1 : 100

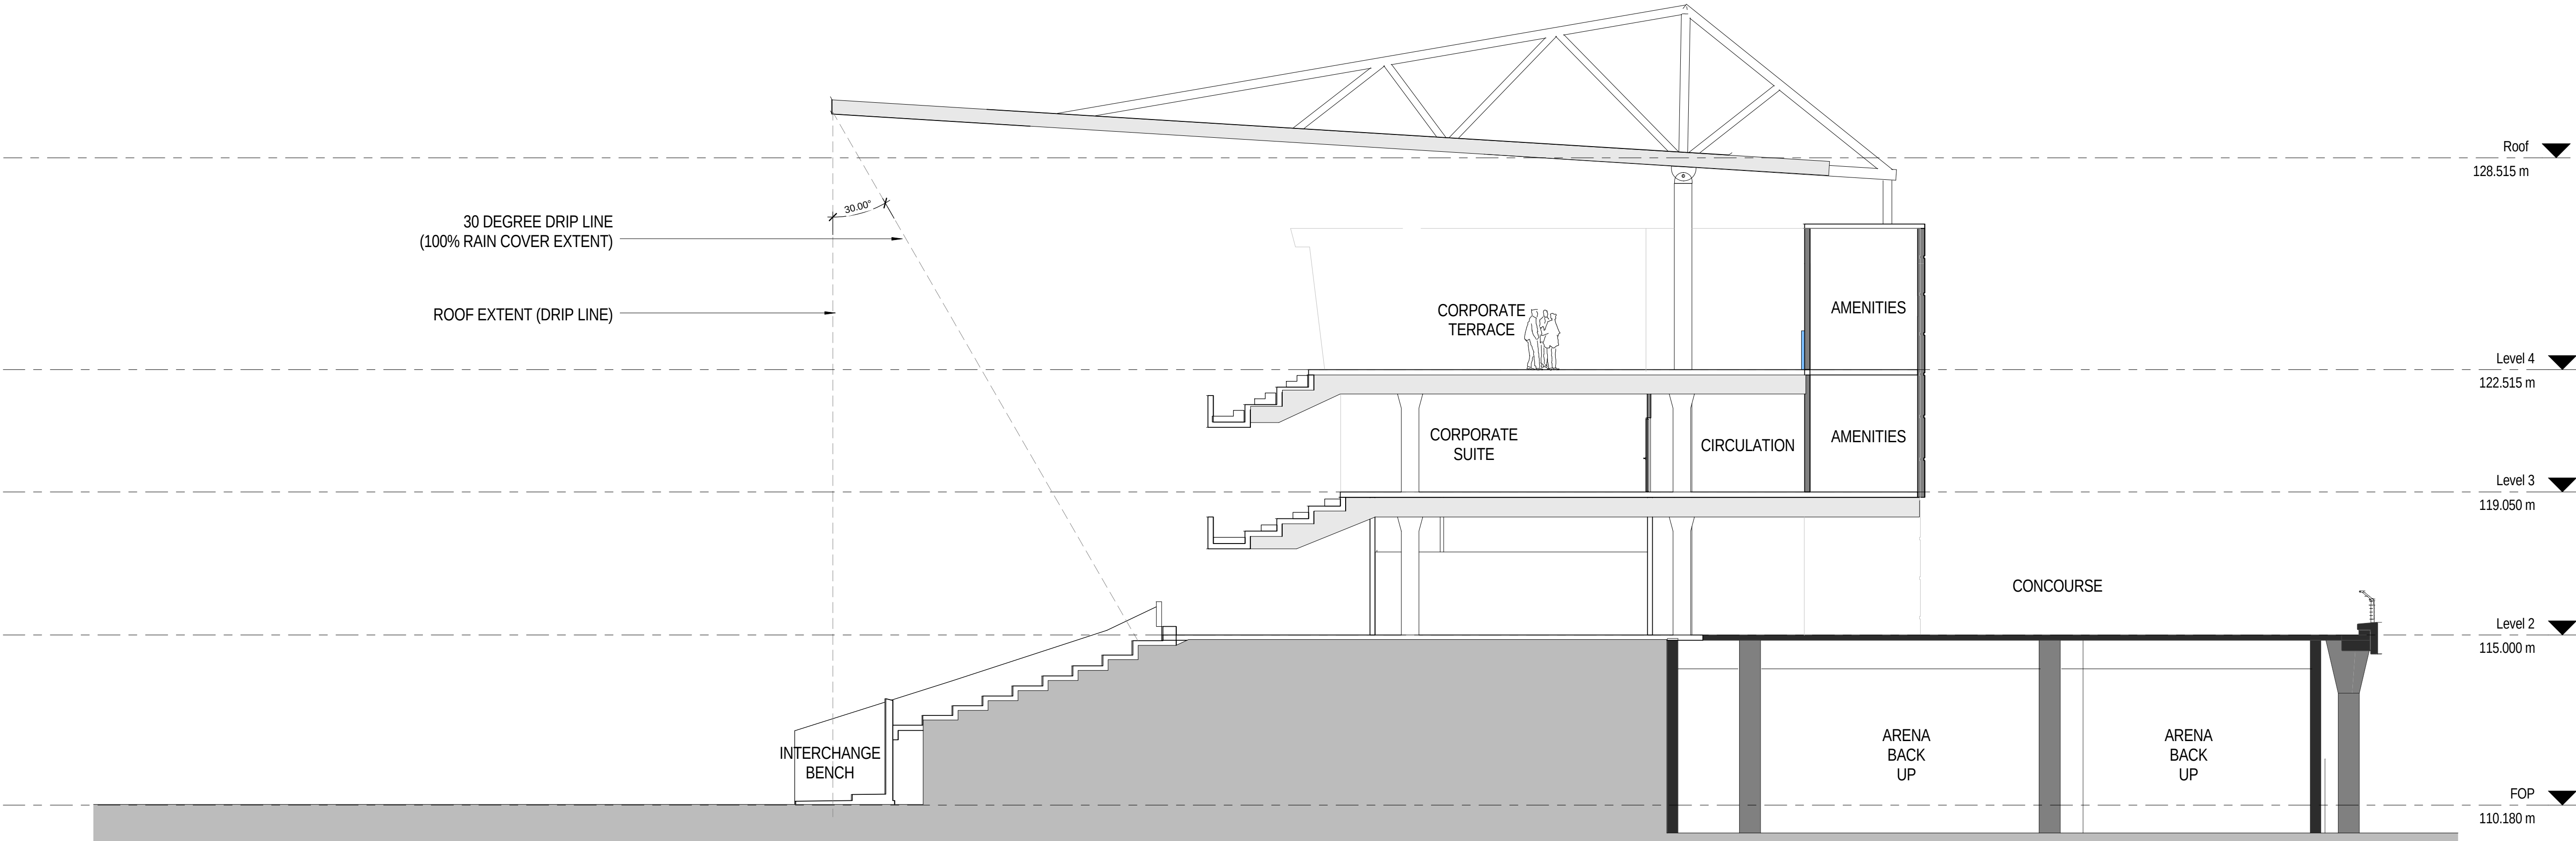

2 Stage 1 - NE Section Typical - Grid B7
1 : 100