



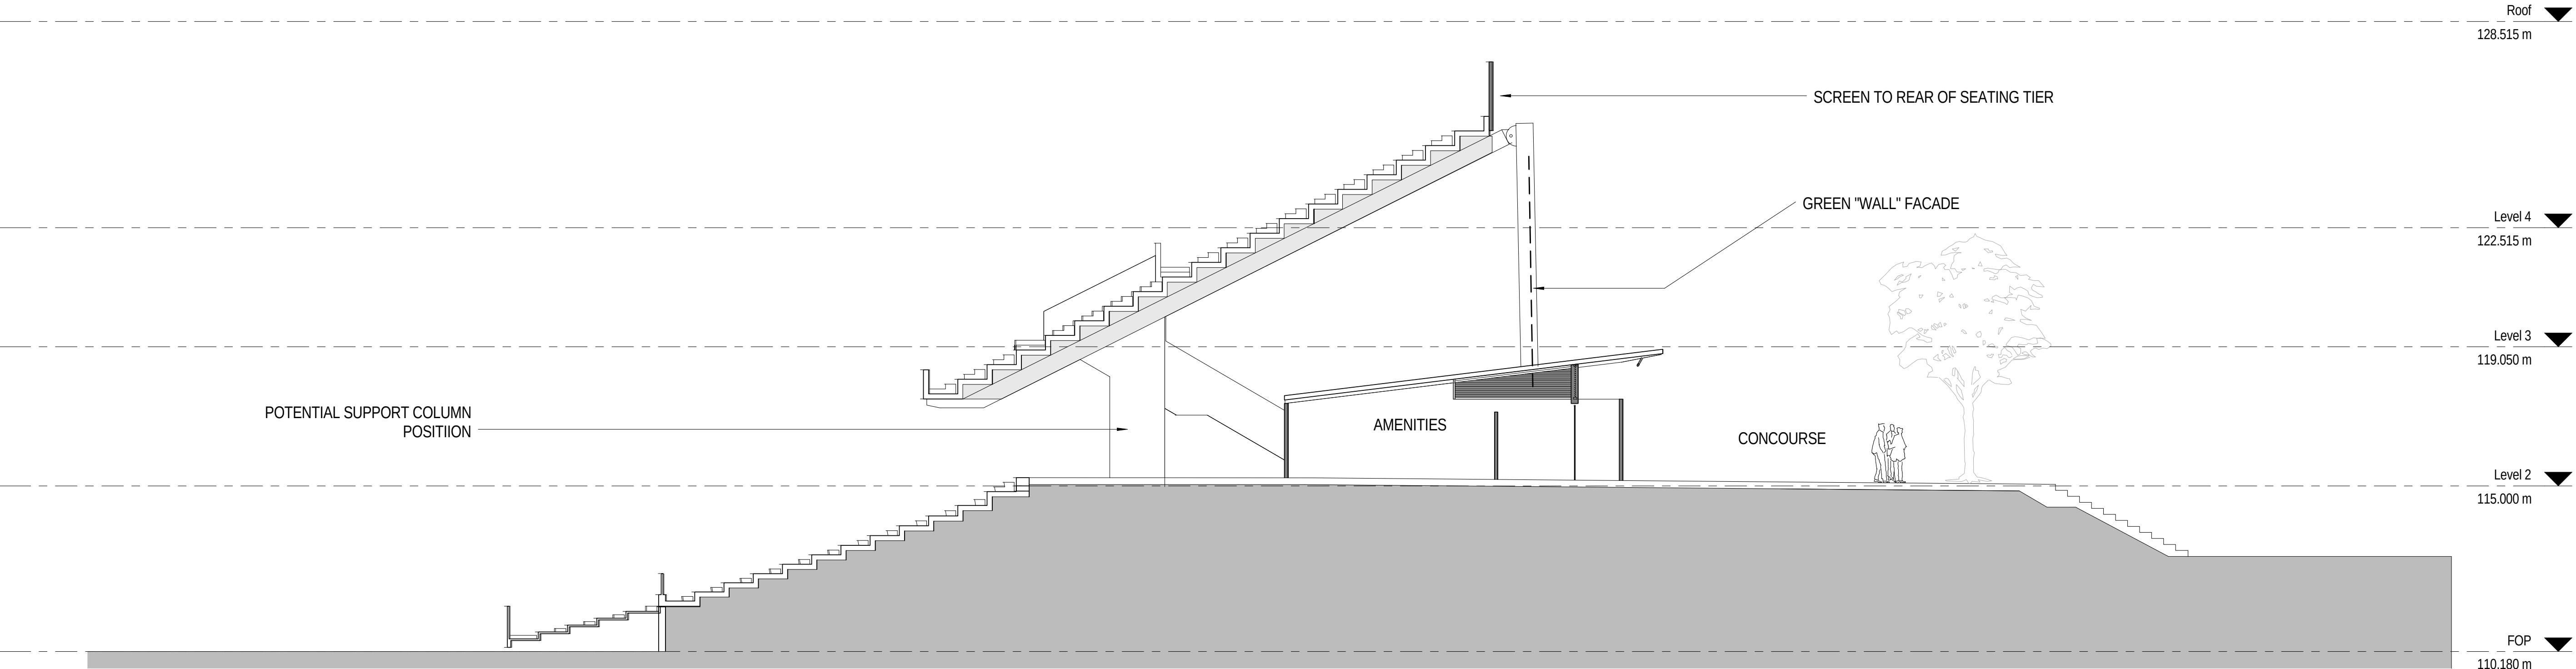

1 Stage 1a - SE Section Typical - Grid B40
1 : 100

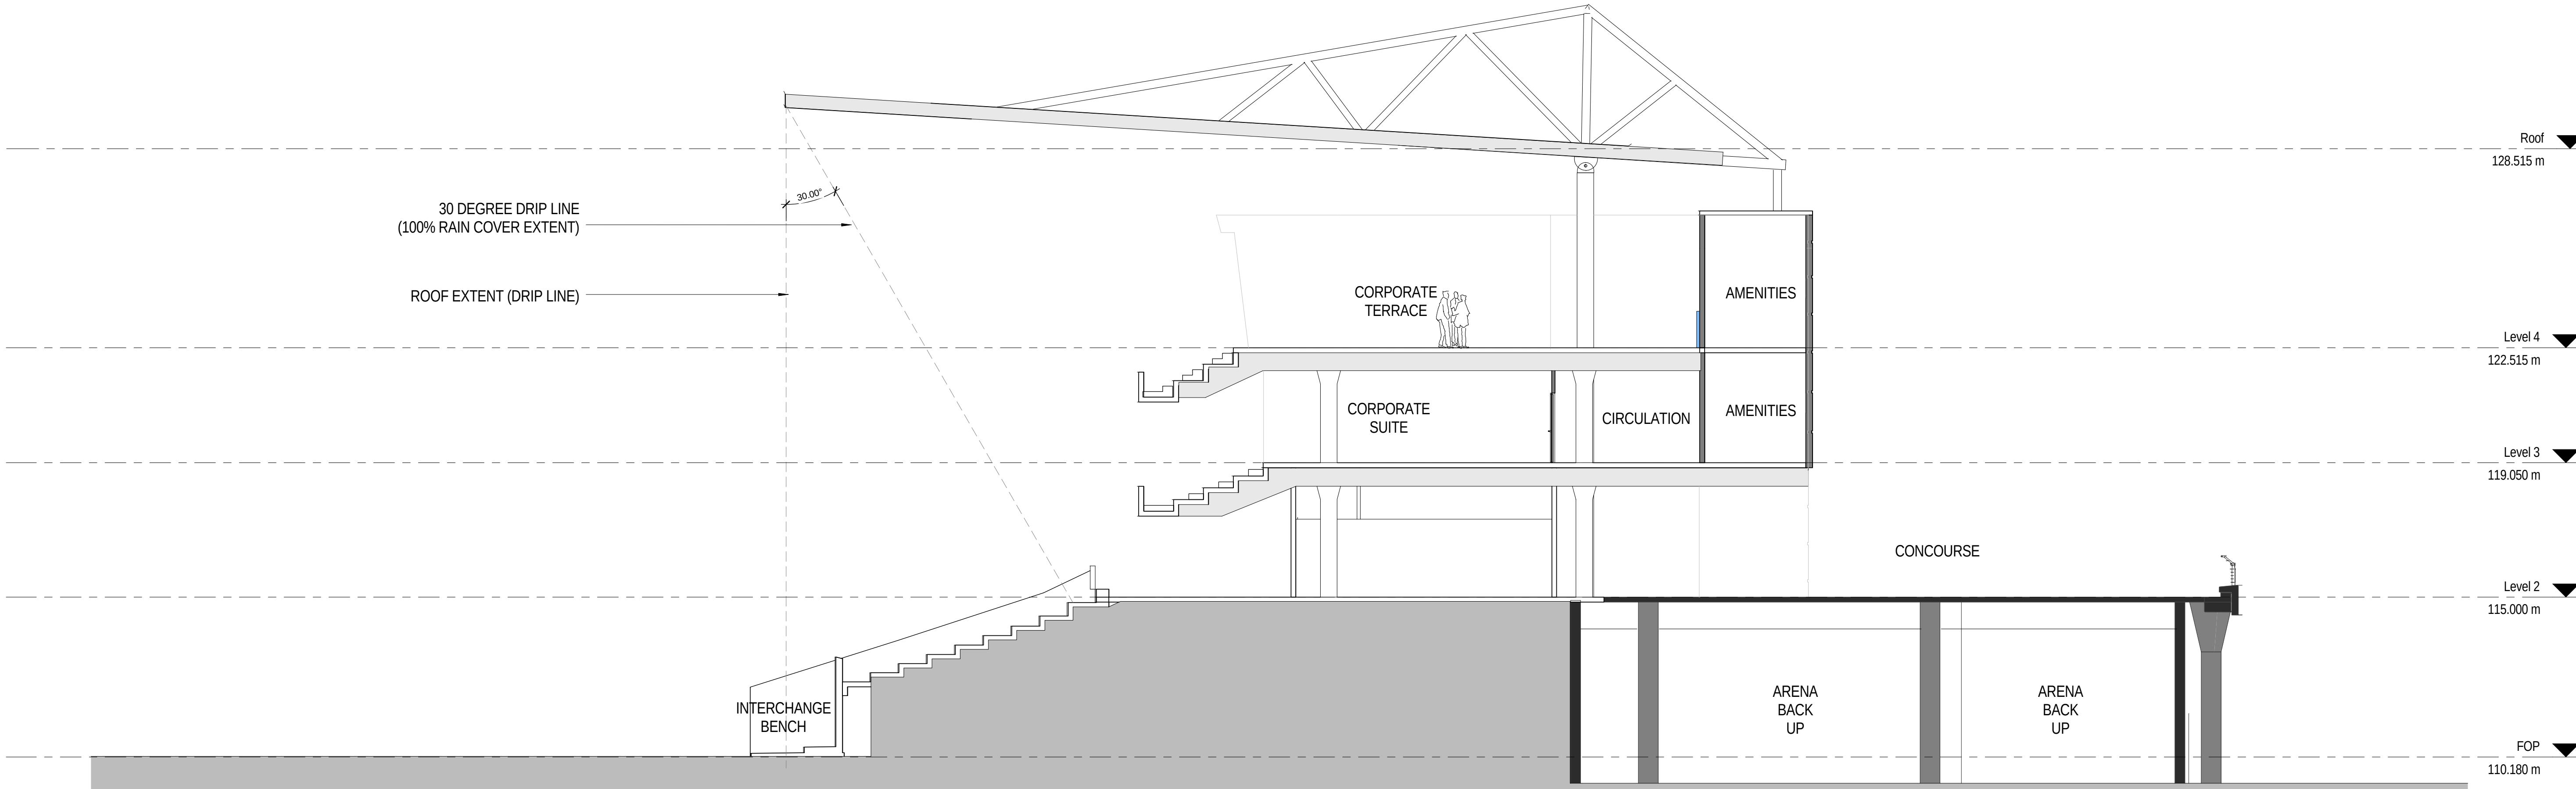

2 Stage 1a - NE Section Typical - Grid B7
1 : 100