




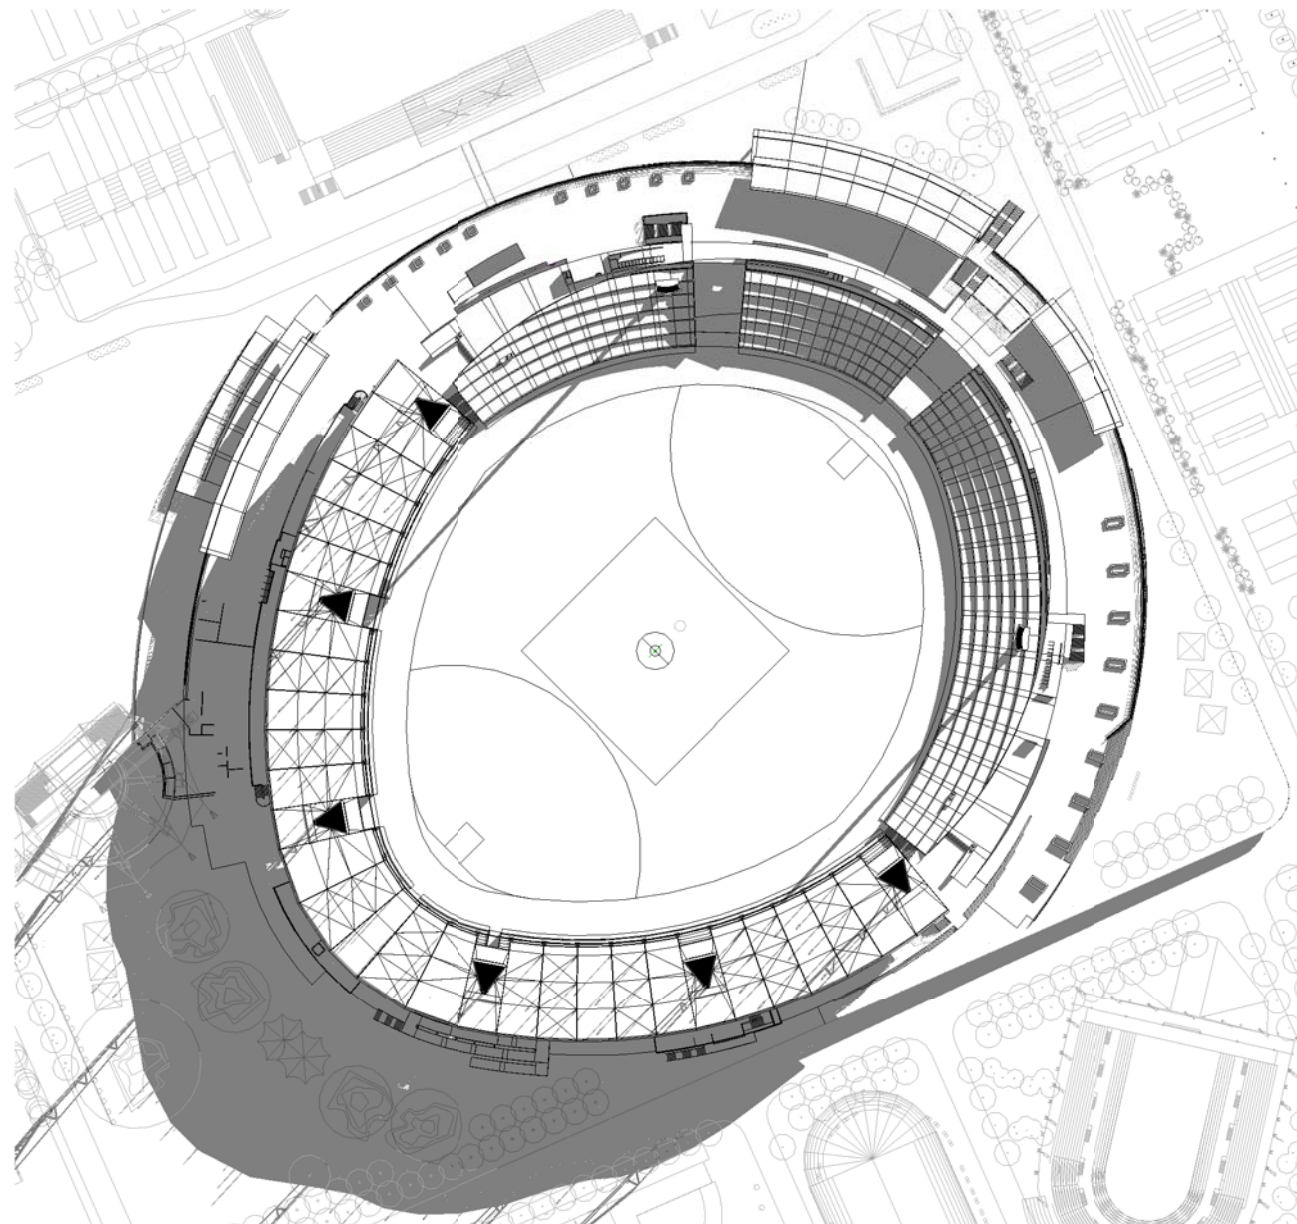


1 (Existing) Shadow - 21st Jun 9am

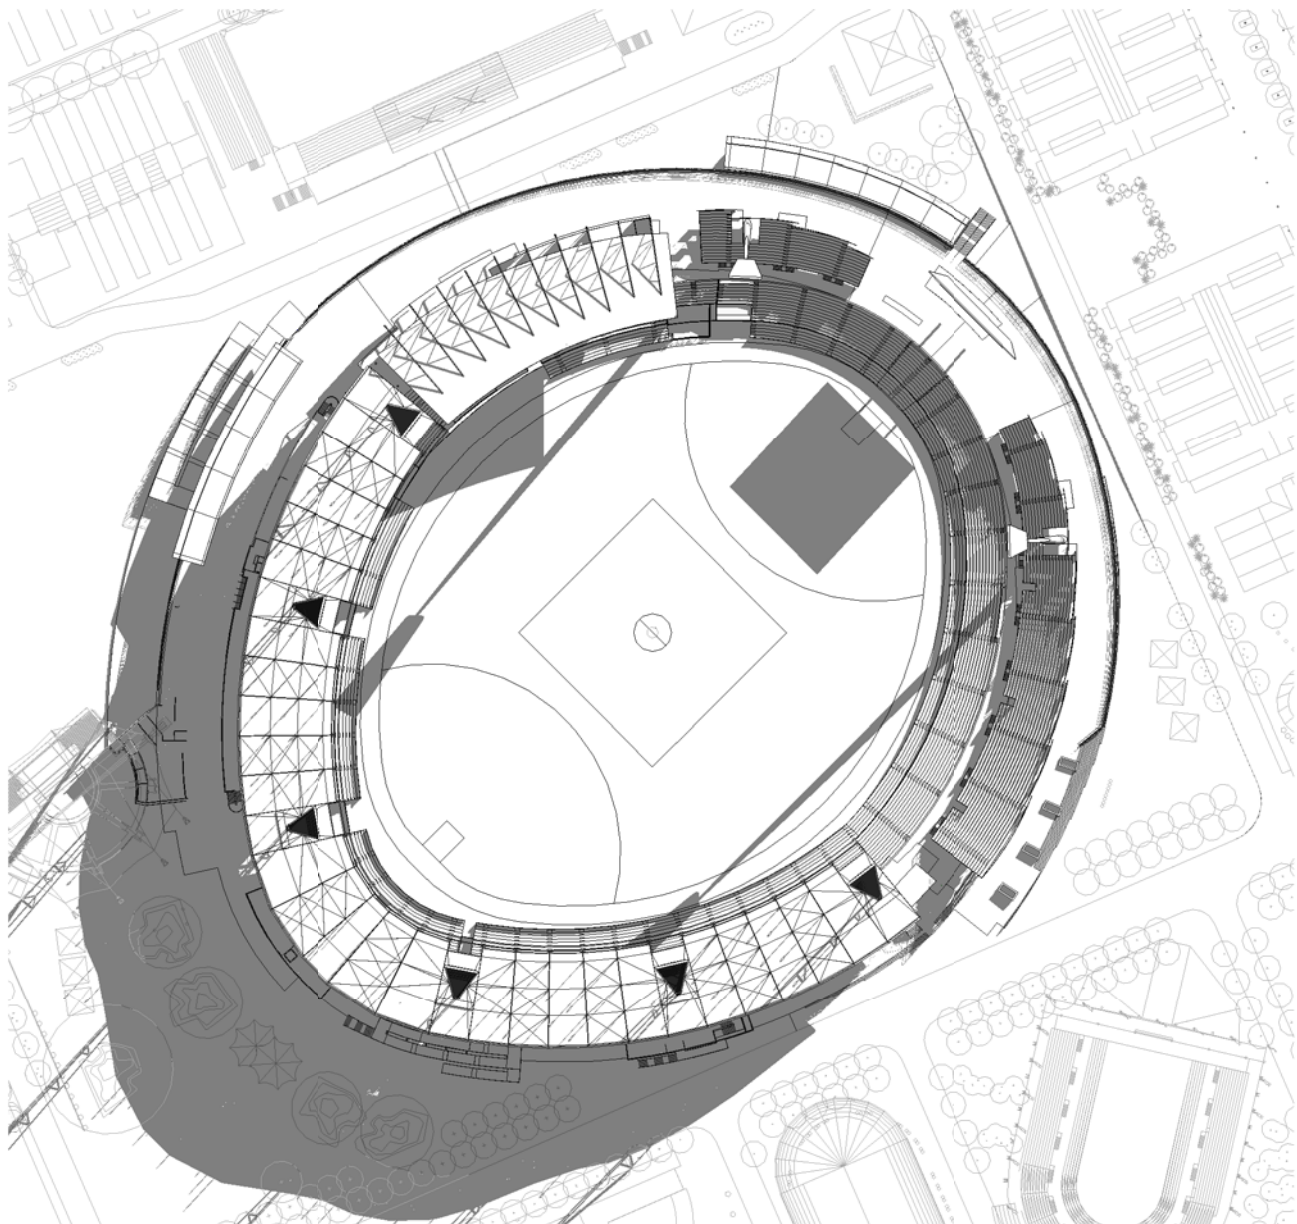


2 Stage 1 Shadow - 21st Jun 9am

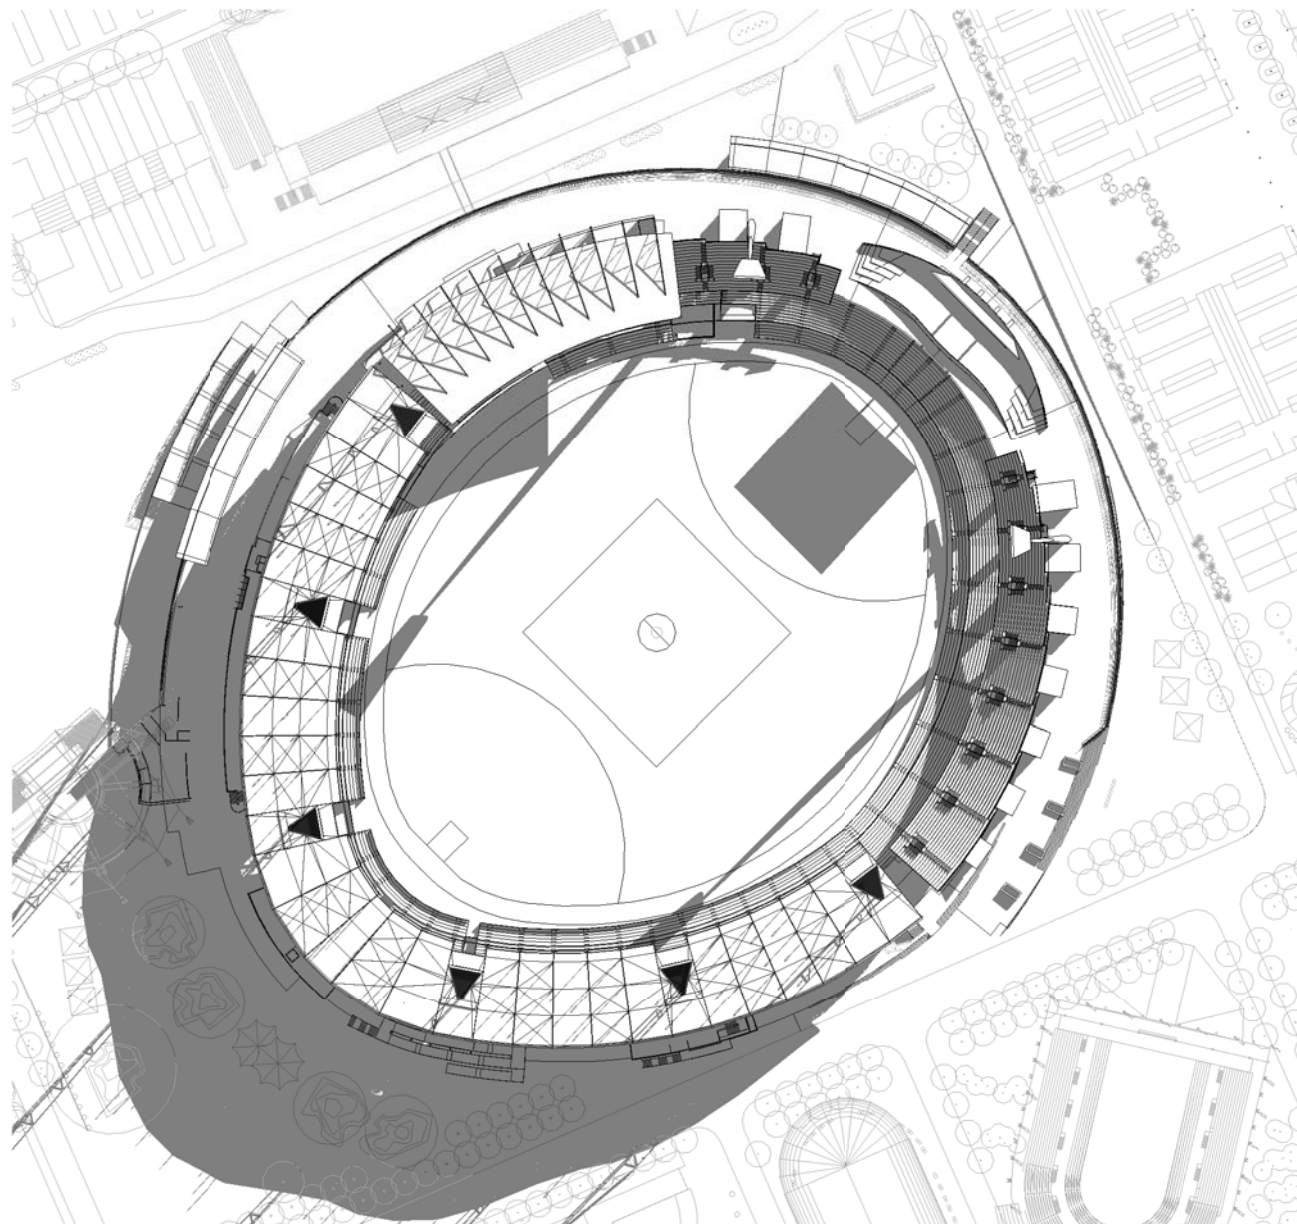


3 Stage 1A Shadow - 21st Jun 9am

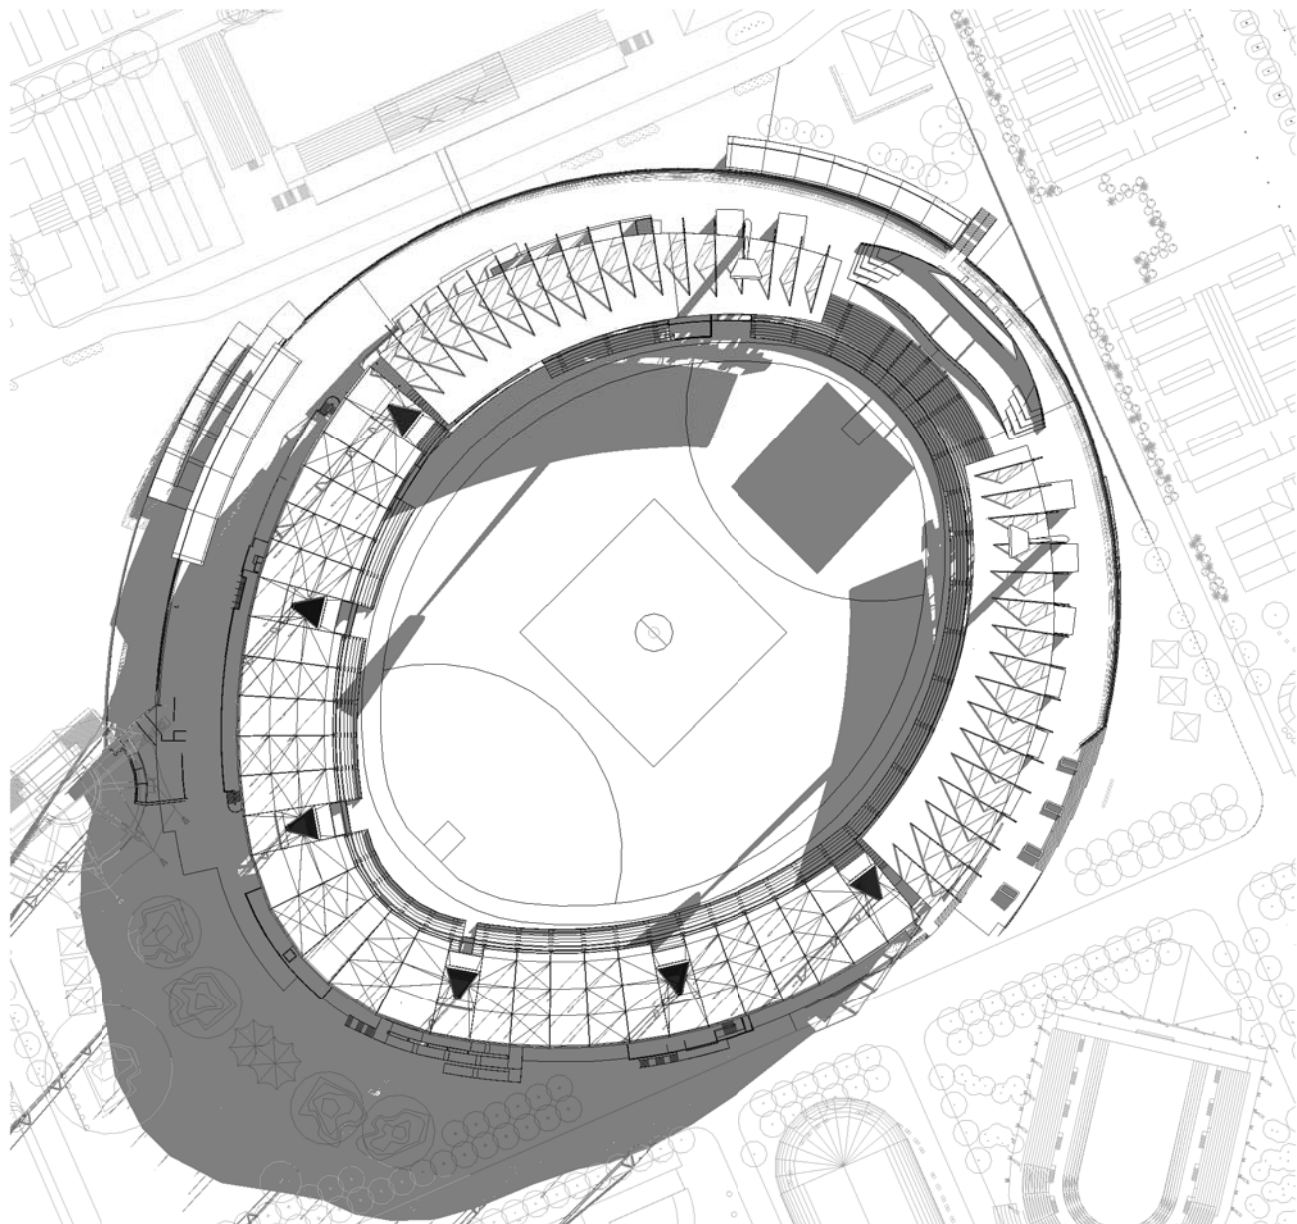


4 Stage 2 Shadow - 21st Jun 9am

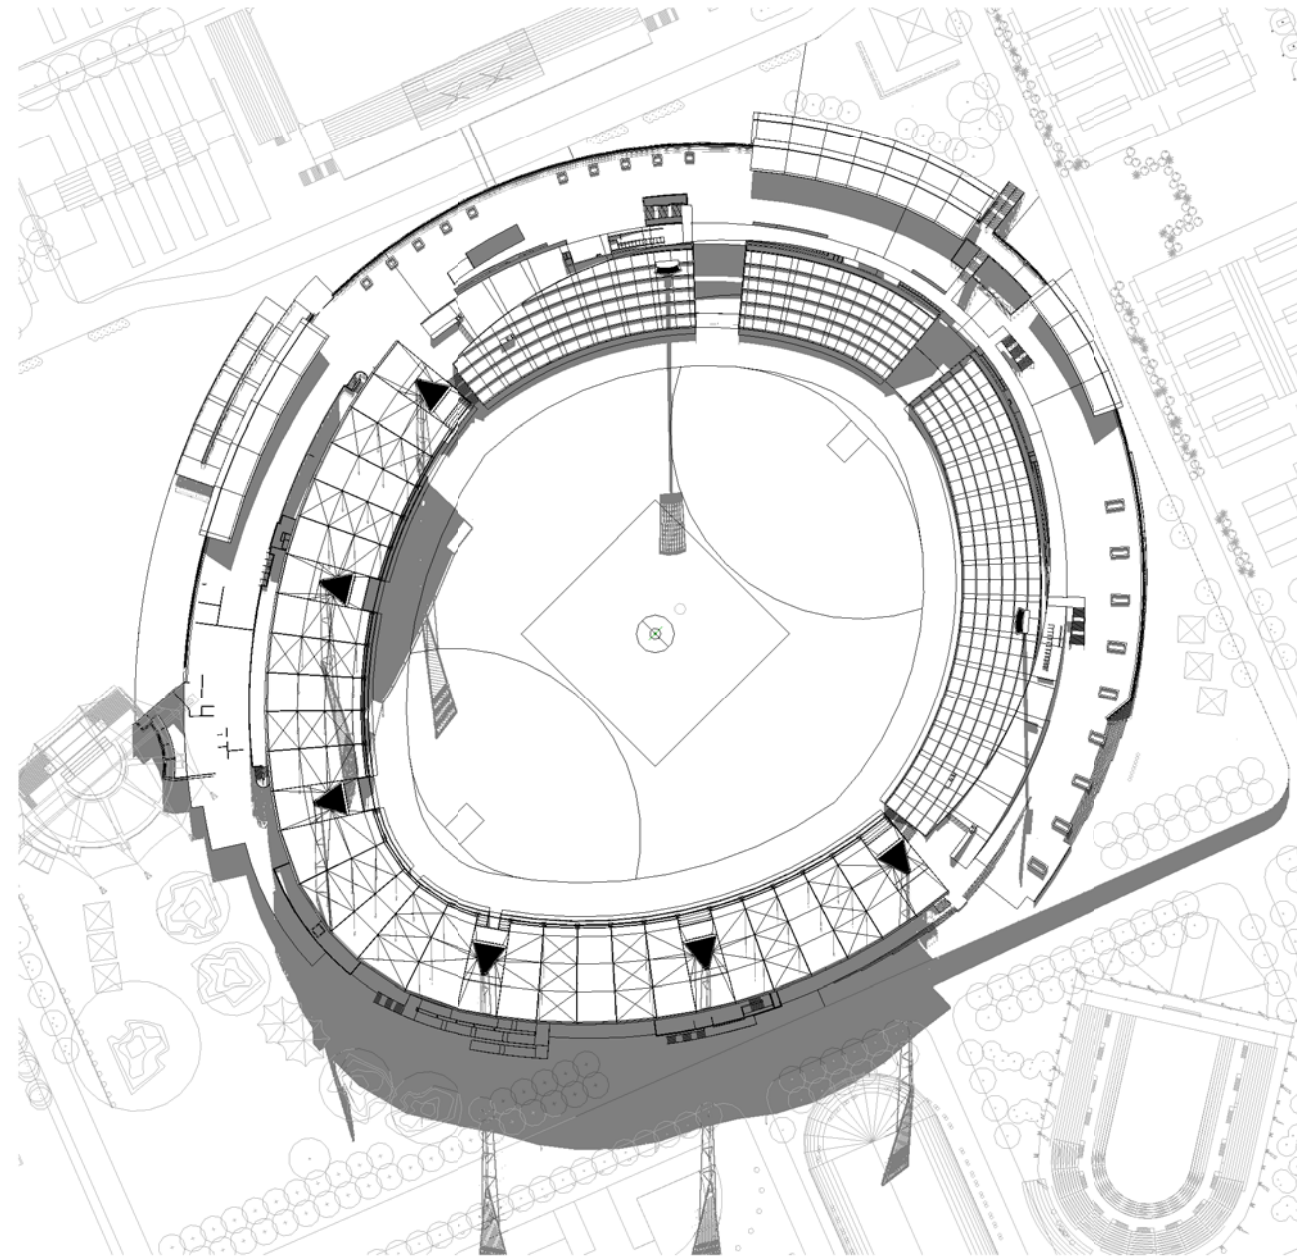


5 (Existing) Shadow - 21st Jun 12pm

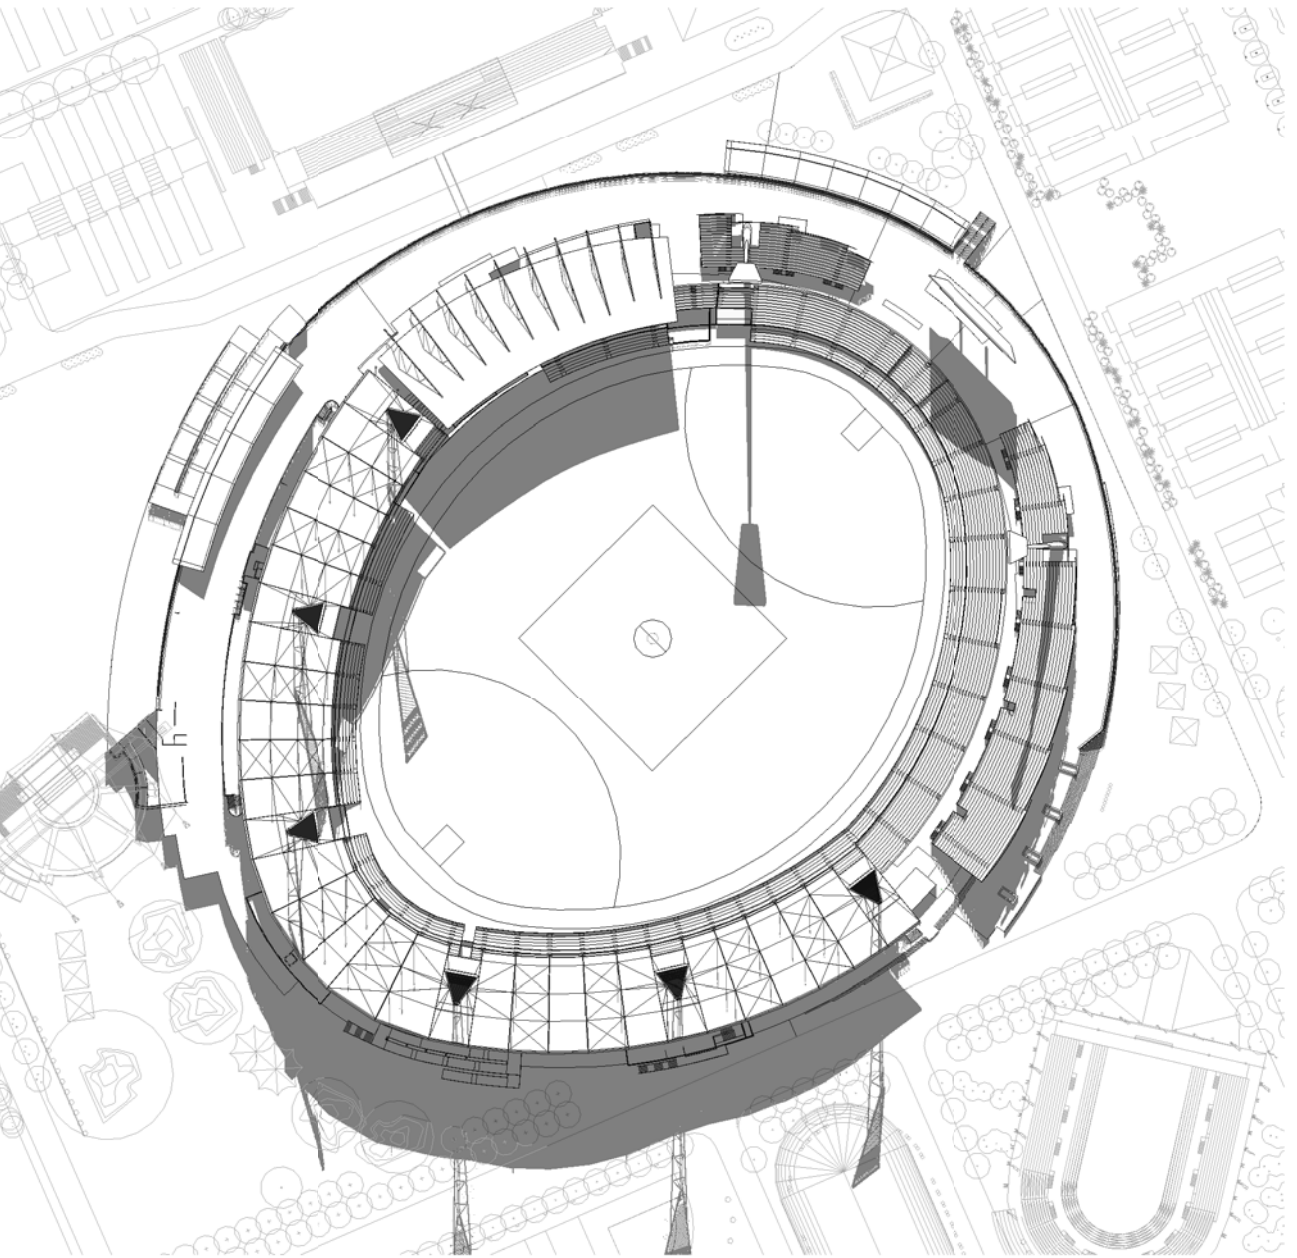


6 Stage 1 Shadow - 21st Jun 12pm

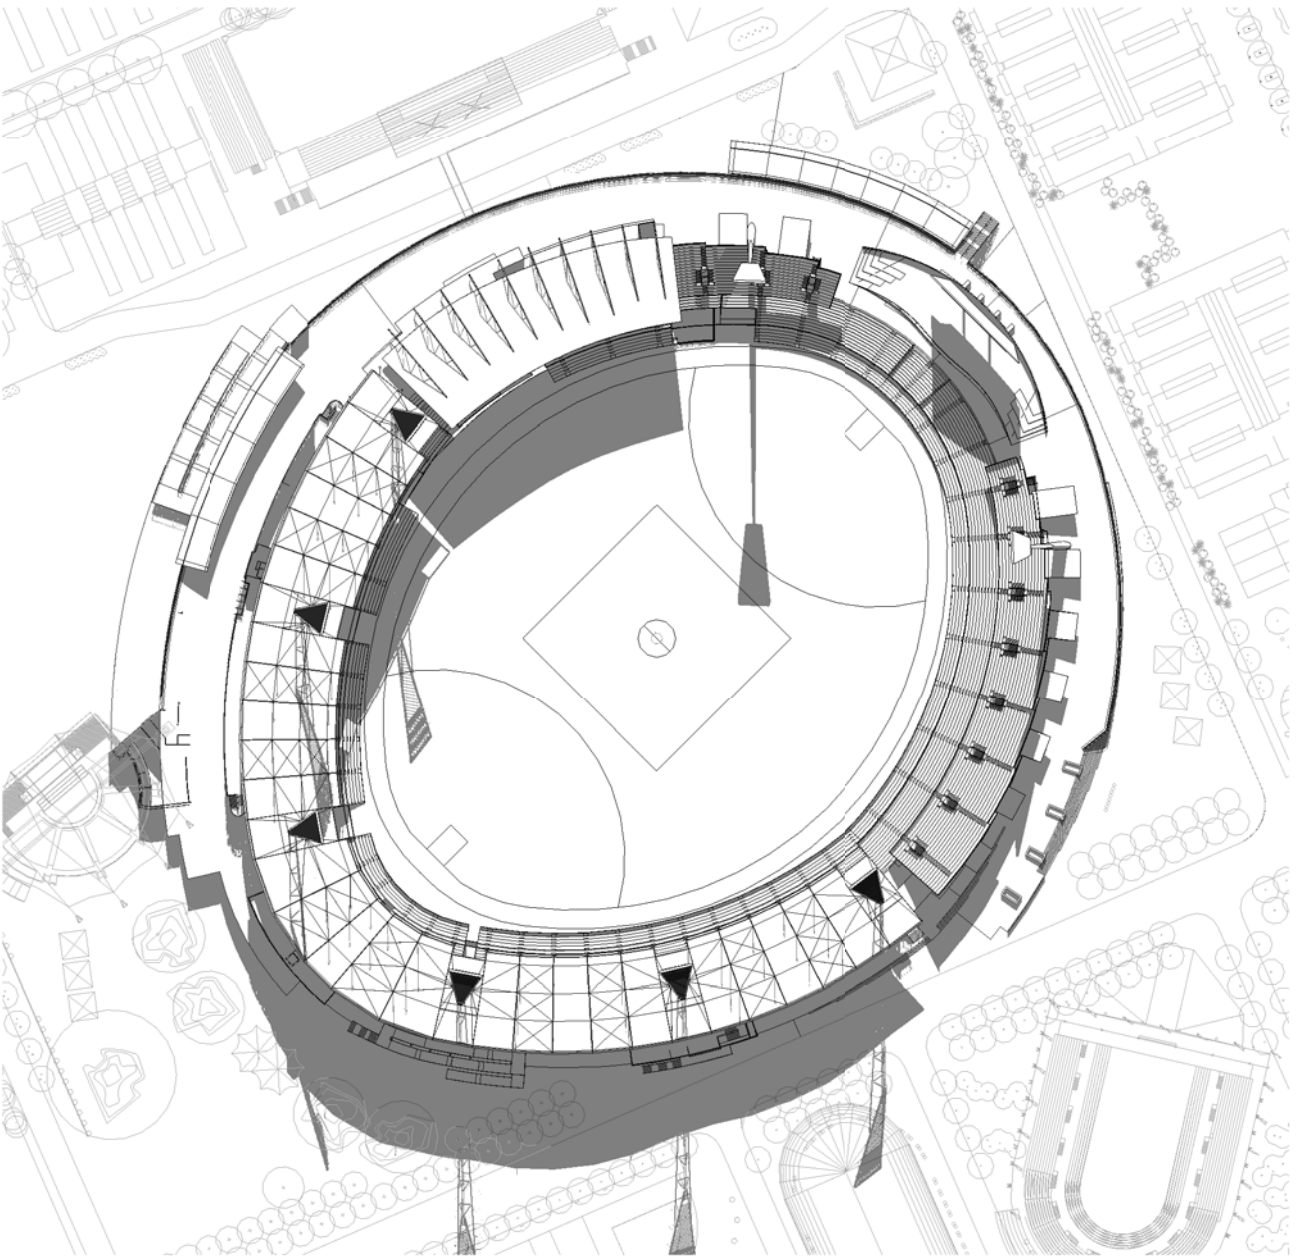


7 Stage 1A Shadow - 21st Jun 12pm

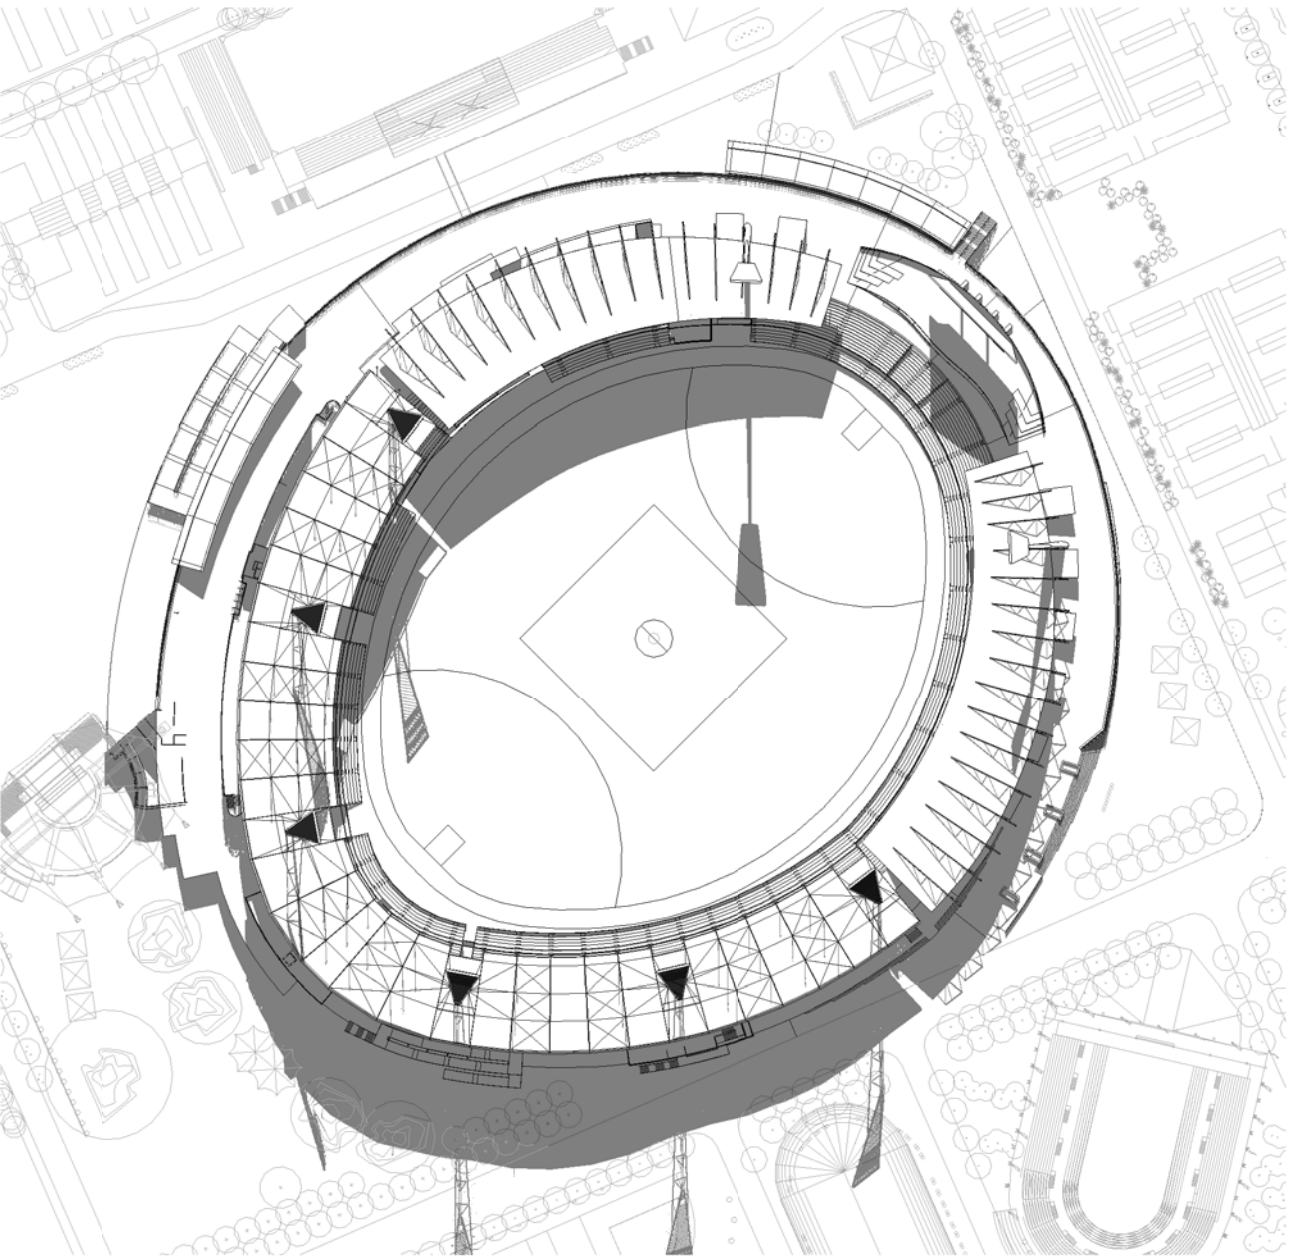


8 Stage 2 Shadow - 21st Jun 12pm

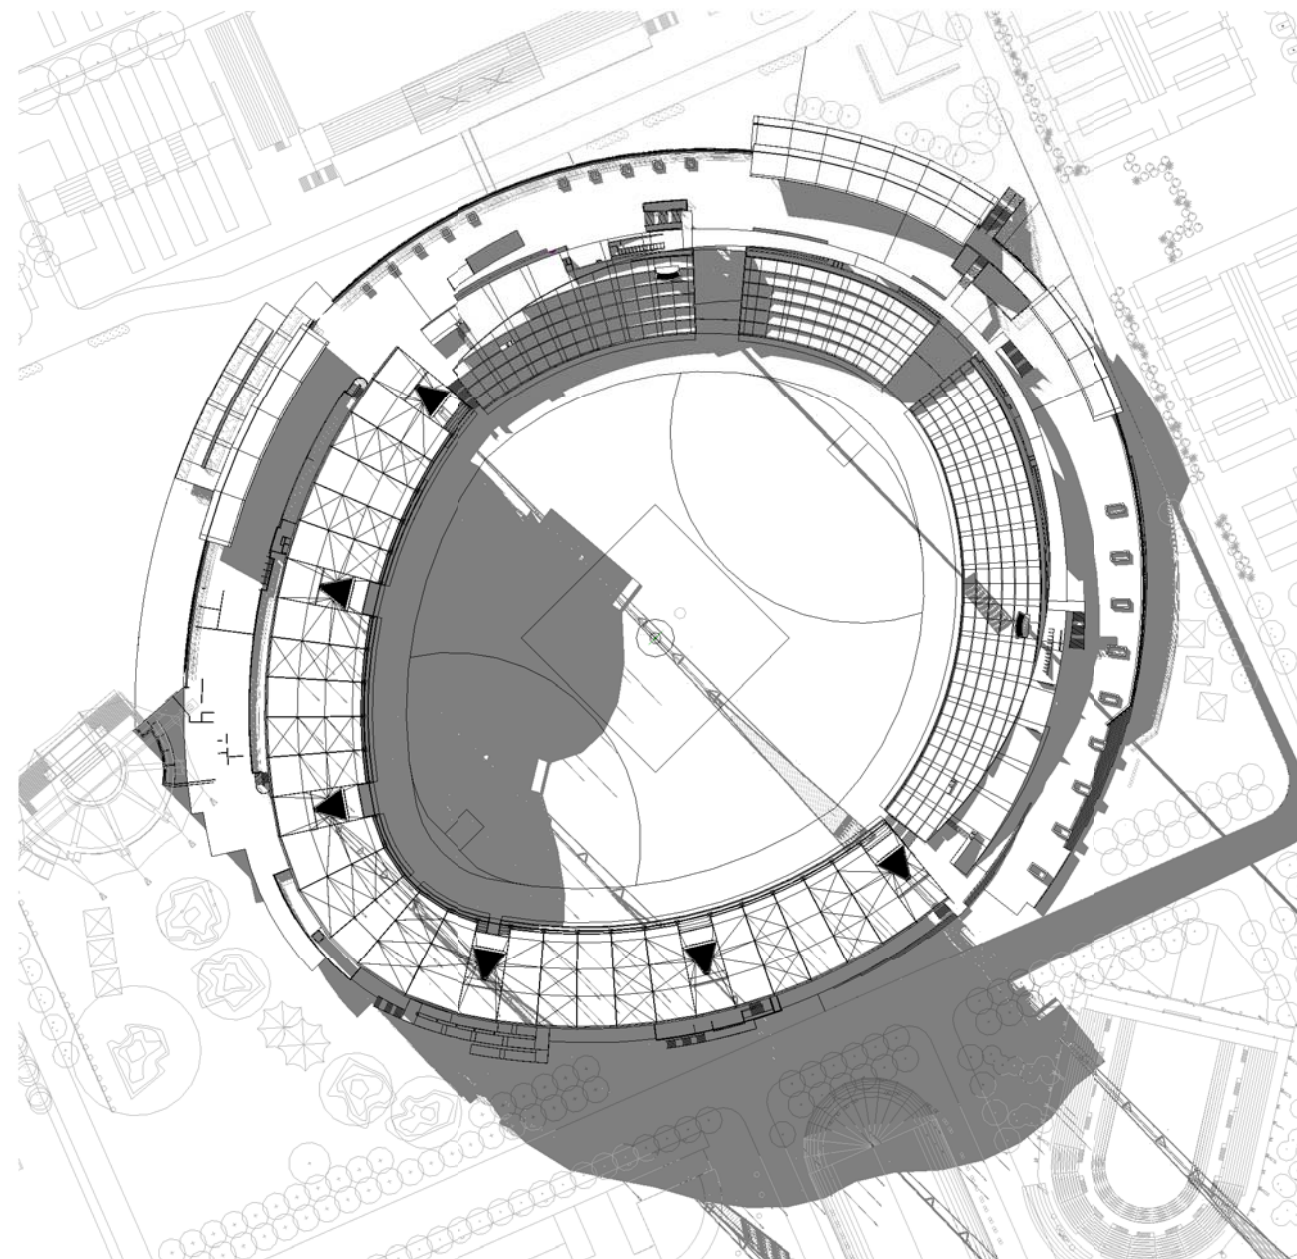


9 (Existing) Shadow - 21st Jun 3pm

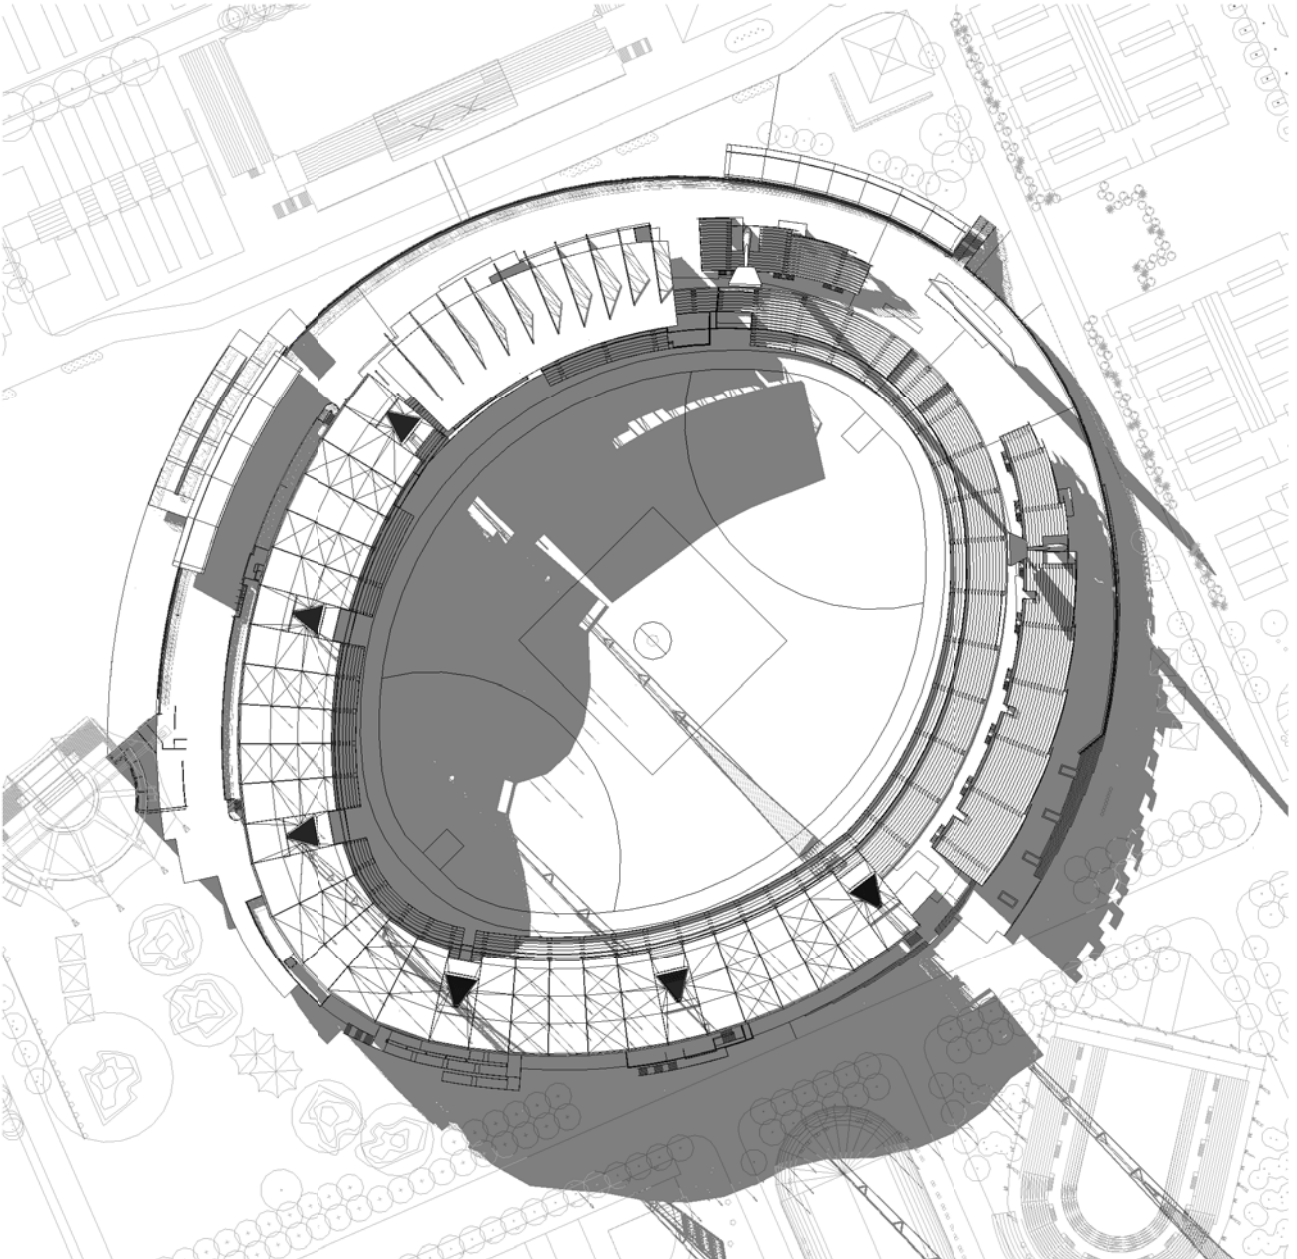

10 Stage 1 Shadow - 21st Jun 3pm

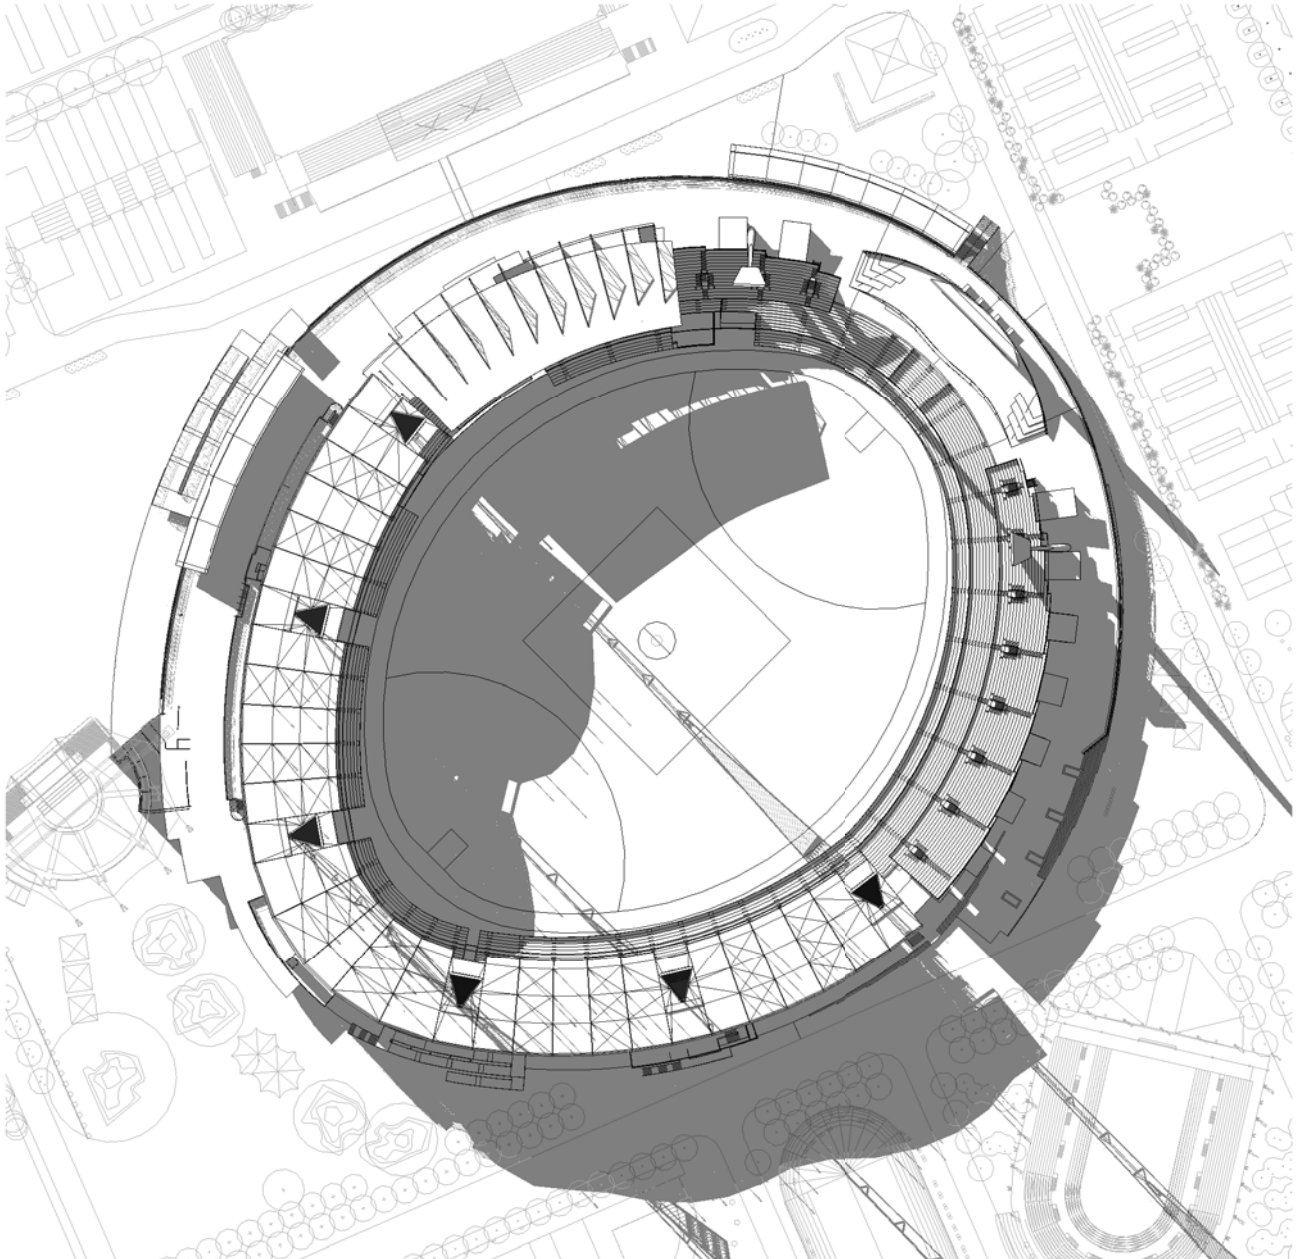


11 Stage 1A Shadow - 21st Jun 3pm

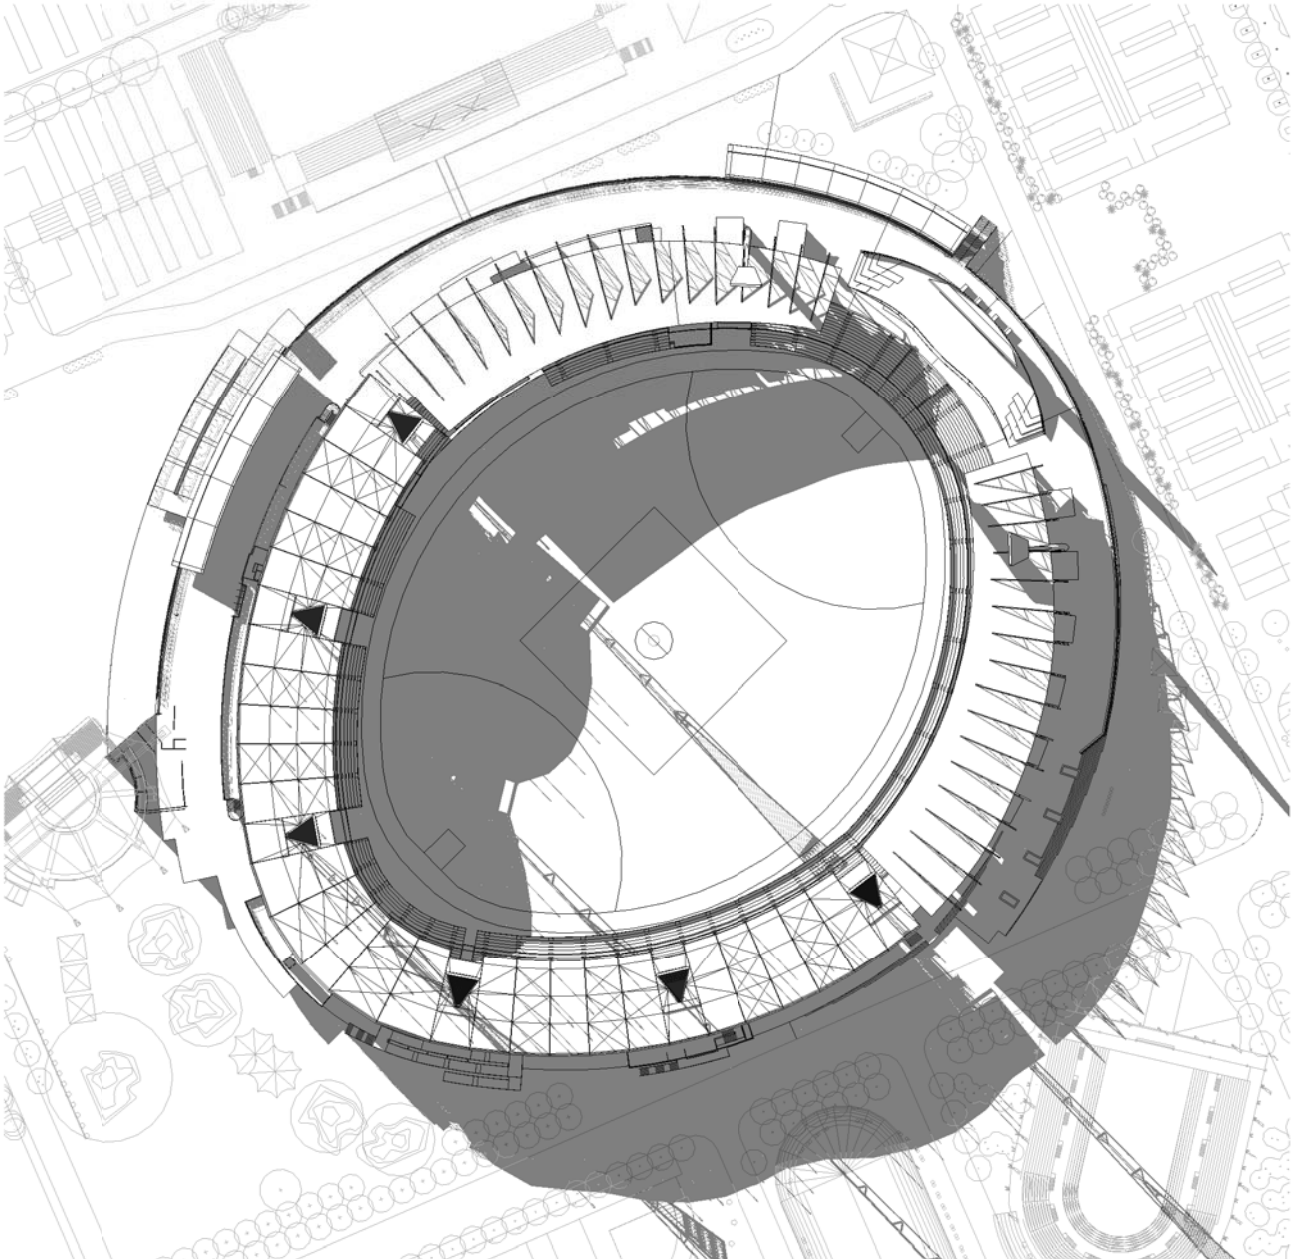

12 Stage 2 Shadow - 21st Jun 3pm

Key Plan:

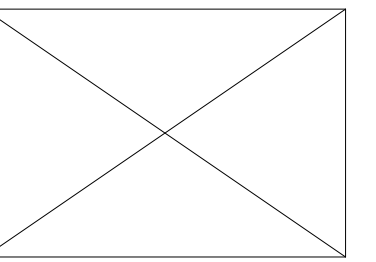

Client:

Project Manager:

Architect:

POPULOUS™

418 Adelaide Street,
GPO Box 5290
Brisbane QLD
AUSTRALIA
T: +61(0) 7 3839 9155
F: +61(0) 7 3839 9188
E-mail: sport.au@populous.com
www.populous.com

Structural, Civil & Services Engineer:

Cost Consultant:

Consultant:

Notes:

REVISIONS

ISSUE	DATE	DESCRIPTION
A	21-10-2010	FOR INFORMATION

Disclaimer:
USE FIGURED DIMENSIONS ONLY DO NOT SCALE
FROM DRAWING CHECK & VERIFY ALL DIMENSIONS
ON SITE BEFORE FABRICATION OR SET OUT.

This drawing is diagrammatic and shows general arrangements. Any information involving measurement of the works shall be taken from documented dimensions on the architectural and structural drawings, workshop drawings by others and conditions on site. The works shall comply with the contract conditions and Statutory Regulations.
All rights reserved. This work is copyright and cannot be reproduced or copied in any form or by any means graphic, electronic or mechanical, including photocopying without the written permission of Populous architects in association. Any licence expressed or implied, to use this document for any purpose whatsoever is restricted to the terms of the agreement or implied agreement between Populous and the instructing party.

Project:
**SYDNEY SHOW
GROUNDS**

SHEET TITLE:
Shadow Studies (June) - Stages
Comparison

MASTER SITE NO:

CLIENT REF. NO:

PROJECT NO:

DATE:

DRAWN BY:

APPROVED BY:

Author

Approver

SCALE:

1:1000

PHASE:

DRAWING NO:

AS.03.002

REV:

A