


- LEGEND**
- ELECTRICITY PIT
 - ELEC POLE WITH LIGHT
 - ELECTRICITY POLE
 - GAS VALVE
 - HYDRANT
 - LIGHT POLE
 - MANHOLE (UNSPECIFIED)
 - POLE (UNSPECIFIED)
 - PIT (UNSPECIFIED)
 - SEWER PIT
 - SEWER MANHOLE
 - STOP VALVE
 - STORMWATER MANHOLE
 - STORMWATER GRATE
 - STORMWATER PIT
 - TELECOM PIT
 - TELECOM PILLAR
 - TELECOM SIGNAL
 - WATER VALVE
 - UNDERGROUND ELECTRICITY
 - UNDERGROUND GAS
 - OVERHEAD POWER LINES
 - UNDERGROUND SOWER
 - UNDERGROUND STORMWATER
 - UNDERGROUND WATER
 - TELECOMMUNICATIONS

NOTE:
WESTERN END OF PROPERTIES FRONTING
BANK STREET HAVE BEEN PLOTTED FROM
AERIAL PHOTOGRAPHS AND ARE
APPROXIMATE ONLY

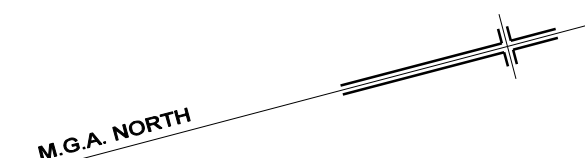

NOTES:

SURVEY IS ORIENTED TO M.G.A. NORTH

LIMITED BOUNDARY SURVEY MADE. IF ANY CONSTRUCTION IS INTENDED IN THE PROXIMITY OF THE BOUNDARIES IT IS RECOMMENDED THAT A FURTHER SURVEY BE REQUESTED FOR THE MARKING OF THE RELEVANT BOUNDARIES.

TREE SPREADS & TRUNK DIAMETERS SHOWN ARE DIAGRAMMATIC ONLY AND TREE HEIGHTS ARE ESTIMATED. IF ANY OF THESE ELEMENTS ARE CRITICAL TO DESIGN (IN PARTICULARS DRINKING) MORE SPECIFIC DETAILS SHOULD BE REQUESTED FOR ACCURATE LOCATION.

SYMBOLS REPRESENTING SERVICE PITS, POLES AND STREET FURNITURE ARE NOT TO SCALE.

SERVICE LINES SHOWN ARE DIAGRAMMATIC ONLY AND DO NOT REPRESENT THE WIDTH AND NUMBER OF CABLES OR PIPES IN THE GROUND.

POSITION OF UNDERGROUND SERVICES PLOTTED FROM INFORMATION SUPPLIED BY THE RELEVANT AUTHORITIES AND MAY BE APPROXIMATE ONLY.

IT IS THE RESPONSIBILITY OF EACH CONTRACTOR AND/OR CONSULTANT TO CONTACT THE RELEVANT AUTHORITY AND/OR (Dial Before You Dig - Phone 1000 Fax 1300 652 077) BEFORE COMMENCING ANY EXCAVATION.

CONSTRUCTION WORKS MUST BE RELATED TO P.M.35762 AND NOT LEVELS OF STRUCTURES SHOWN ON THE PLAN.


THIS PLAN HAS BEEN CREATED AT A SCALE OF 1:100 AND MAY NOT BE SATISFACTORY FOR OTHER PURPOSES. THE ACCURACY OF ANY ENLARGEMENT OR OTHER REPRODUCTION MAY BE LESS THAN THAT OF THE ORIGINAL.

NO PART OF THIS PLAN MAY BE REPRODUCED, COMMUNICATED, STORED IN A RETRIEVAL SYSTEM OR TRANSMITTED IN ANY FORM WITHOUT THE WRITTEN PERMISSION OF THE COPYRIGHT OWNER EXCEPT AS PERMITTED BY THE COPYRIGHT ACT 1968. ANY PERMITTED DOWNLOADING, ELECTRONIC STORAGE, DISPLAY, PRINT, COPY, REPRODUCTION OR COMMUNICATION OF THIS SURVEY SHOULD CONTAIN NO ALTERATION OR ADDITION TO THE ORIGINAL SURVEY.

COPYRIGHT © RYSGATE & COMPANY PTY. LIMITED 2010.

47.00 DENOTES UPPERMOST R.L. & HAS BEEN ASSUMED TO BE THE UNDERSIDE OF RAILWAY TUNNEL. RAILWAY INFORMATION HAS BEEN SUPPLIED BY WSP ENVIRONMENTAL NORTH SYDNEY. THE INFORMATION SHOWN HAS NOT BEEN VERIFIED BY FIELD SURVEY.



D	2/11/2010	RAILWAY TUNNEL INFORMATION PLOTTED FROM NS-ARLSDWG	
C	20/7/2010	ADJOINING PROPERTY DETAILS & SHEETS 7,8 & 9 ADDED (74330)	
B	1/3/2010	ADDITIONAL WINDOWS	
A	25/2/2010	ADDITIONAL DETAIL LEVELS & SHEET 6	
REV.	DATE	AMENDMENTS	
<div><div></div><div><div>RYSGATE & COMPANY PTY. LIMITED</div><div>REGISTERED LAND SURVEYORS</div><div>81 YORK STREET, SYDNEY 2000</div><div>MEMBER OF ASSOCIATION OF CONSULTING SURVEYORS</div></div></div>			
PHONE 9262 6800		www.rysgate.com.au	
FAX 9262 6843		Email: surveyors@rysgate.com.au	
ABN 61 001 204897			
SURVEYOR	DRAWN	CHECKED	APPROVED
S.C.	S.K.	S.C.	G.J.F.
<div><div>0</div><div>1</div><div>2</div><div>3</div><div>4</div><div>5</div><div>6</div><div>7</div><div>8</div><div>9</div><div>10</div></div> <div>REDUCTION RATIO 1:100 @ A4</div>			
DATUM : AUSTRALIAN HEIGHT DATUM			
CONTOUR INTERVAL : N/A			
ORIGIN OF LEVELS : P.M.35762			
R.L.38.505 A.H.D.			
THIS TITLE BLOCK AND NOTES FORM AN INTEGRAL PART OF THE PLAN AND MUST BE REPRODUCED IN ANY USE, DUPLICATION OR AMENDMENT.			
CLIENT			
SYDNEY CHURCH OF ENGLAND			
GRAMMAR SCHOOL			
LOCALITY			
NORTH SYDNEY			
L.G.A.			
NORTH SYDNEY			
PLAN			
SHOWING DETAIL AND LEVELS			
GRAYTHWAITE - SHORE SCHOOL			
CAD REFERENCE			
73949_SK_Rev D.DGN			
REFERENCE No.	PLAN No.	DATE	SHEET No.
73949		3/2/2010	8 OF 9
		SHEET No. 8	
		OF 9 SHEETS	