


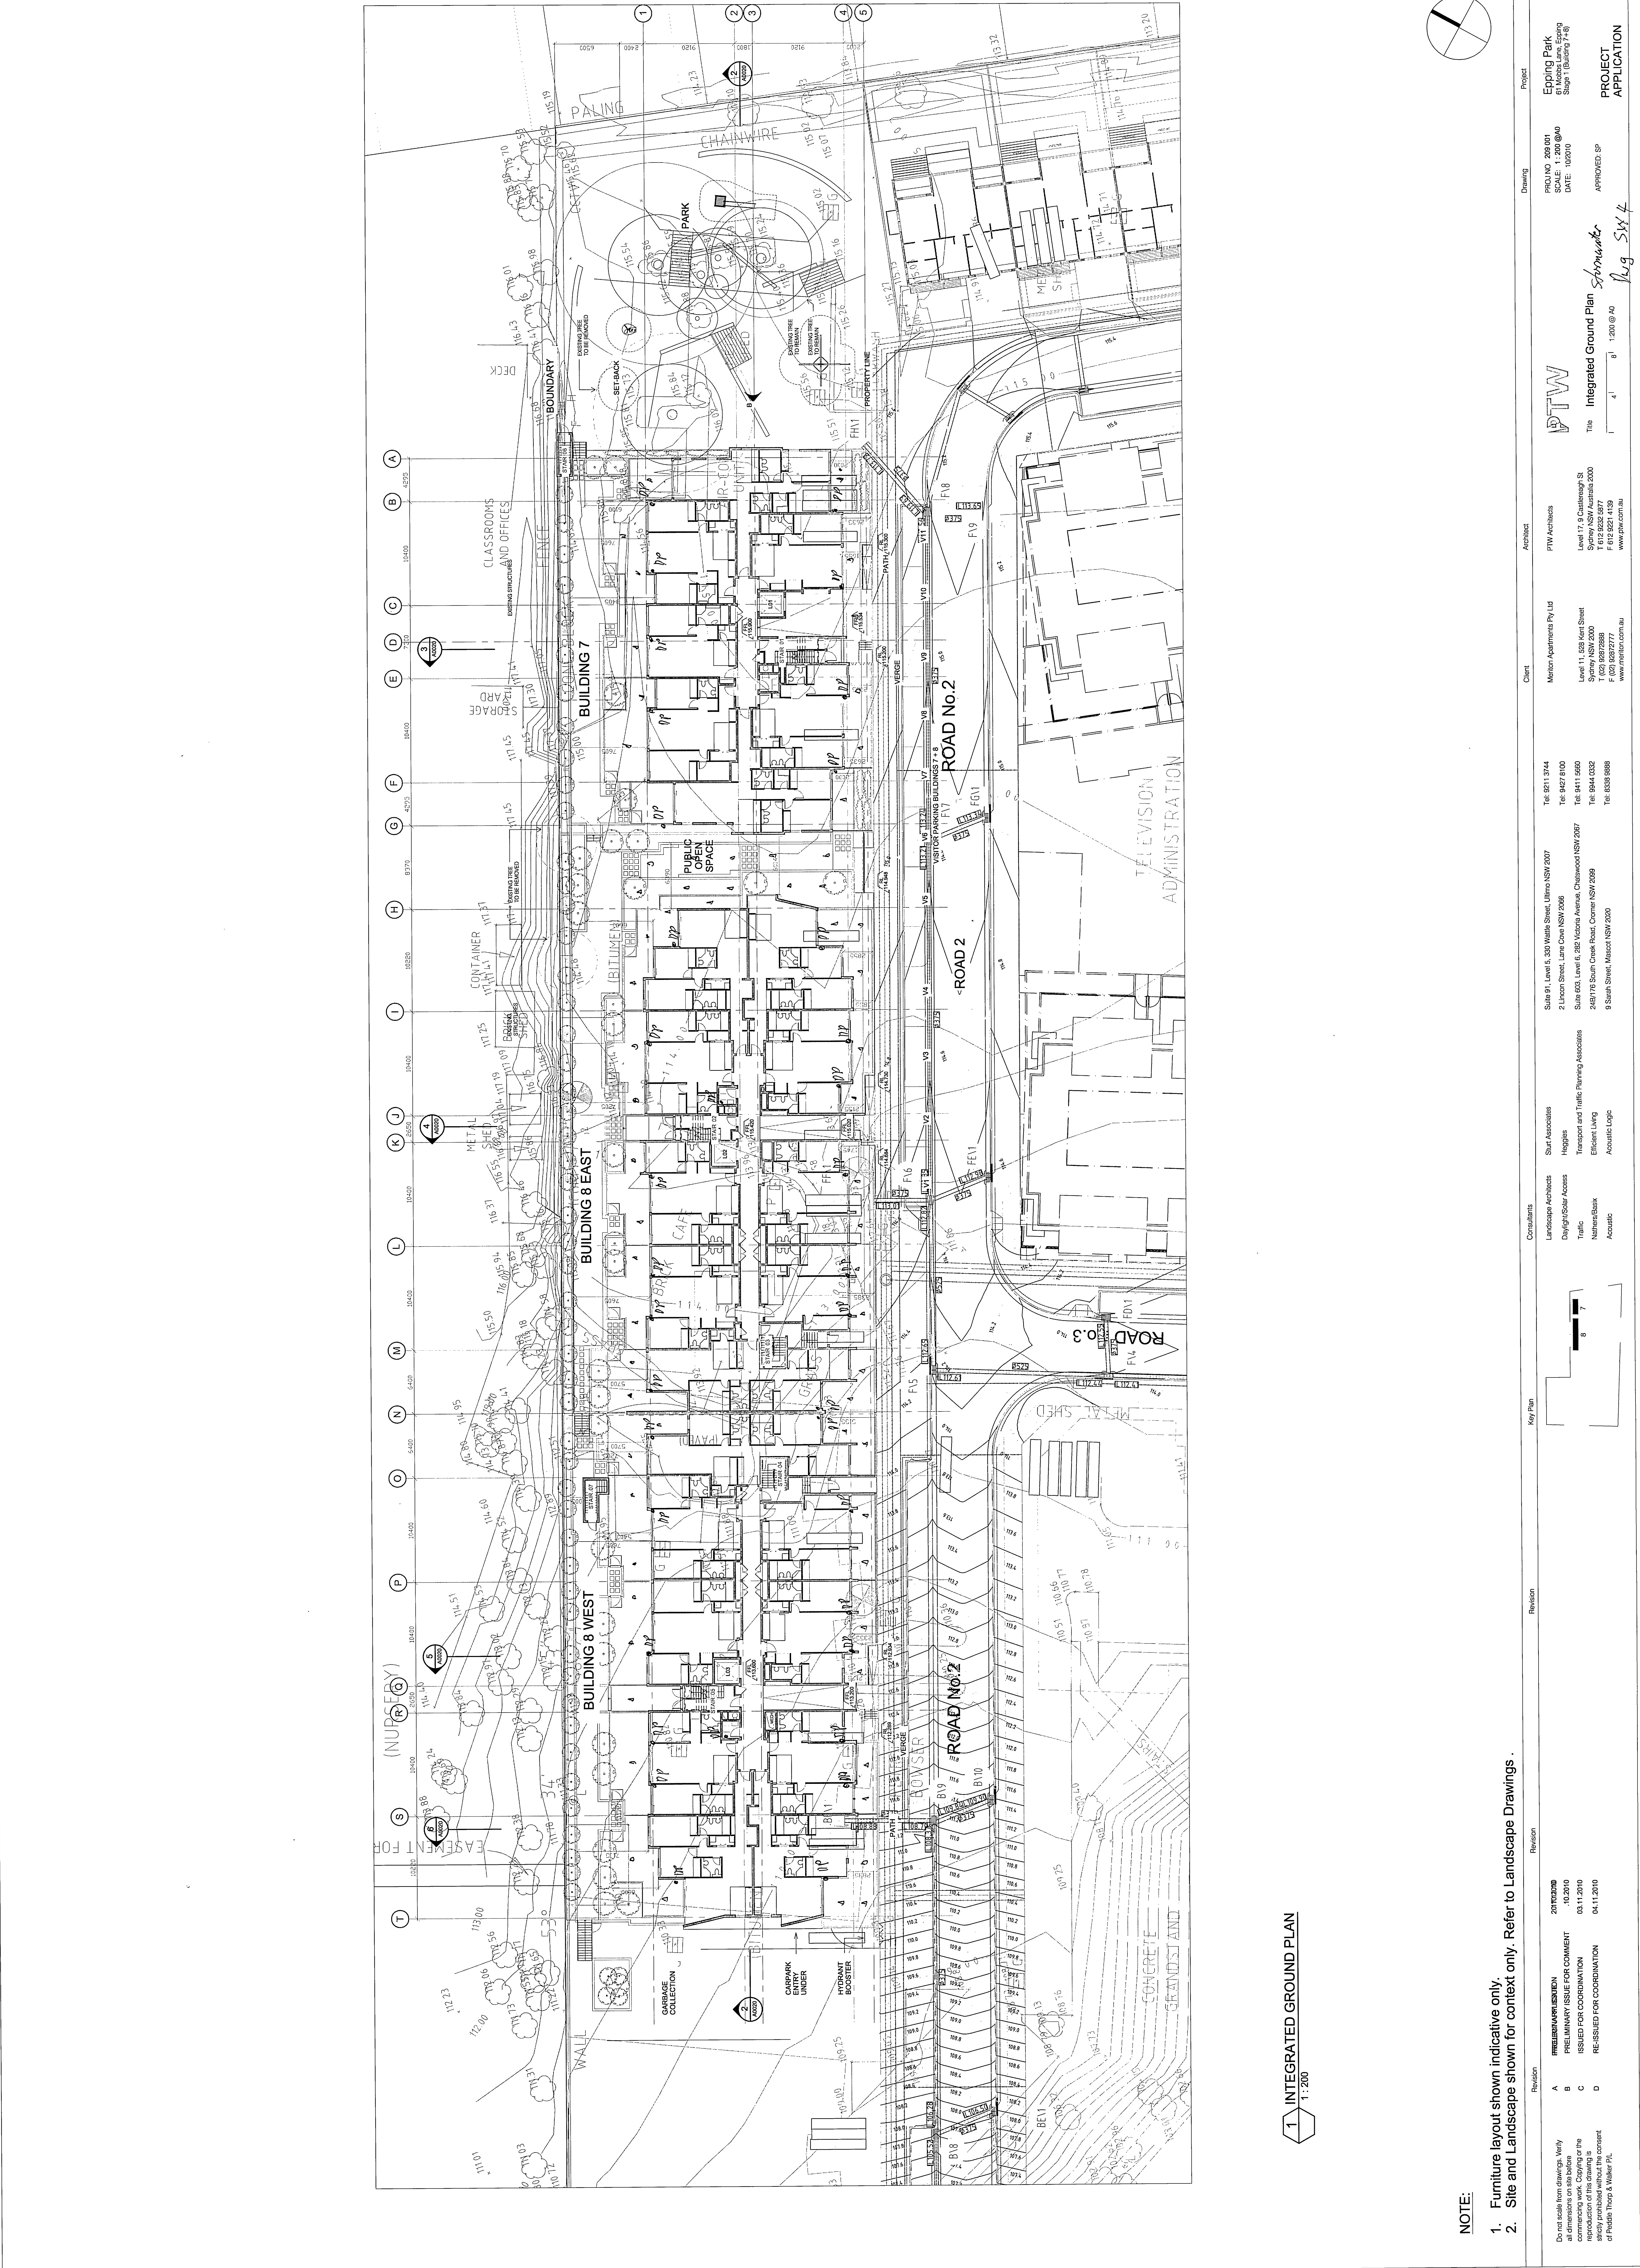

1 INTEGRATED GROUND PLAN
1:200

NOTE:

- Furniture layout shown indicative only.
- Site and Landscape shown for context only. Refer to Landscape Drawings.

Revision	Revision	Key Plan	Consultants	Client	Architect	Project
Do not scale from drawings. Verify all dimensions on site. Copying or the reproduction of this drawing is strictly prohibited without the consent of Freddie Thompson & Walker Pty.	A PRELIMINARY ISSUE FOR COMMENT B PRELIMINARY ISSUE FOR COMMENT C ISSUED FOR COORDINATION D RE-ISSUED FOR COORDINATION	Landscape Architects Daylight/Solar Access Traffic Natural/Barbank Acoustic	Start Associates Hogges Transport and Traffic Planning Associates Efficient Living Acoustic Logic	Mentor Apartments Pty Ltd Level 14, 529 Kent Street Sydney NSW 2000 T (02) 93972888 F (02) 93972777 www.mentor.com.au	PTW Architects Level 17, 8 Collins Street Sydney NSW Australia 2000 T 612 9222 4377 F 612 9222 4339 www.ptw.com.au	Epping Park 81 Moss Lane, Epping Sydney NSW 1513 Scale: 1:200 @A0 DATE: 10/20/10 APPROVED: SP PROJECT APPLICATION