
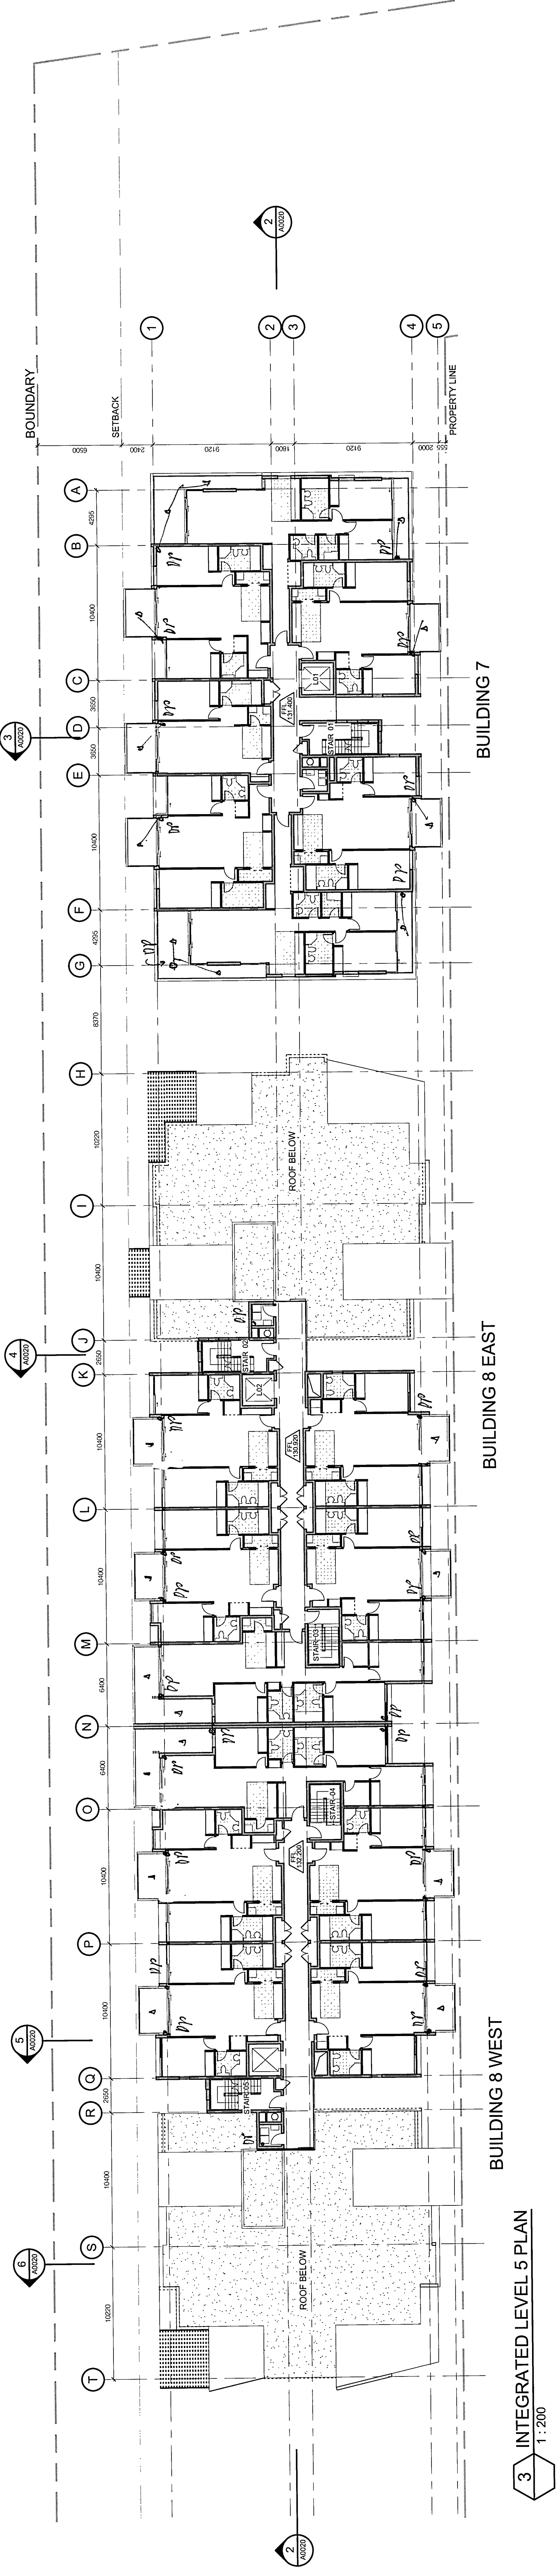
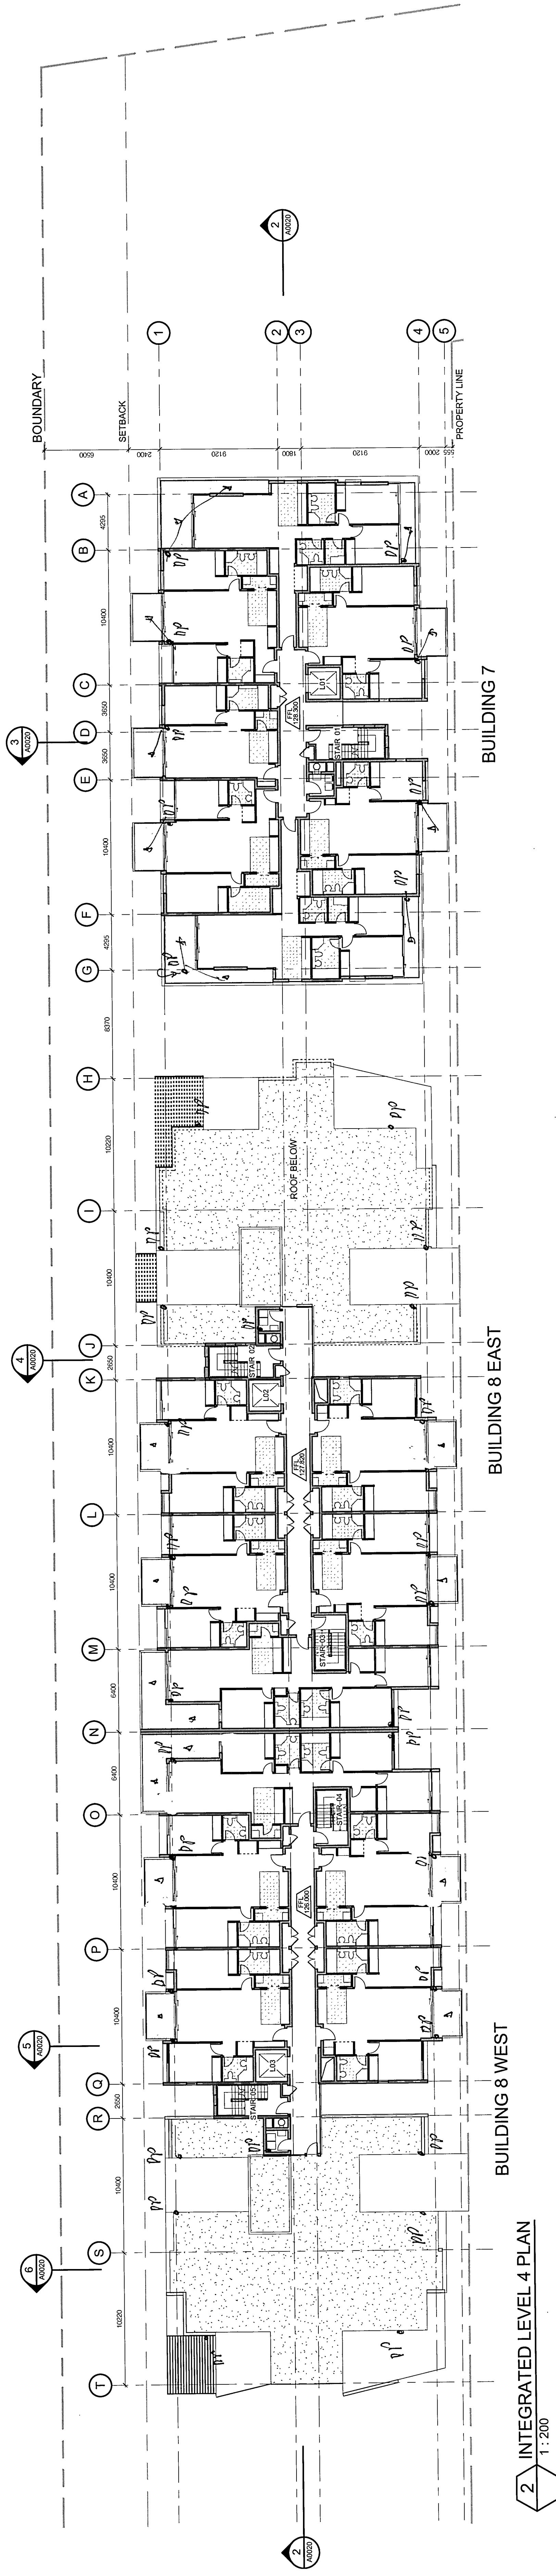


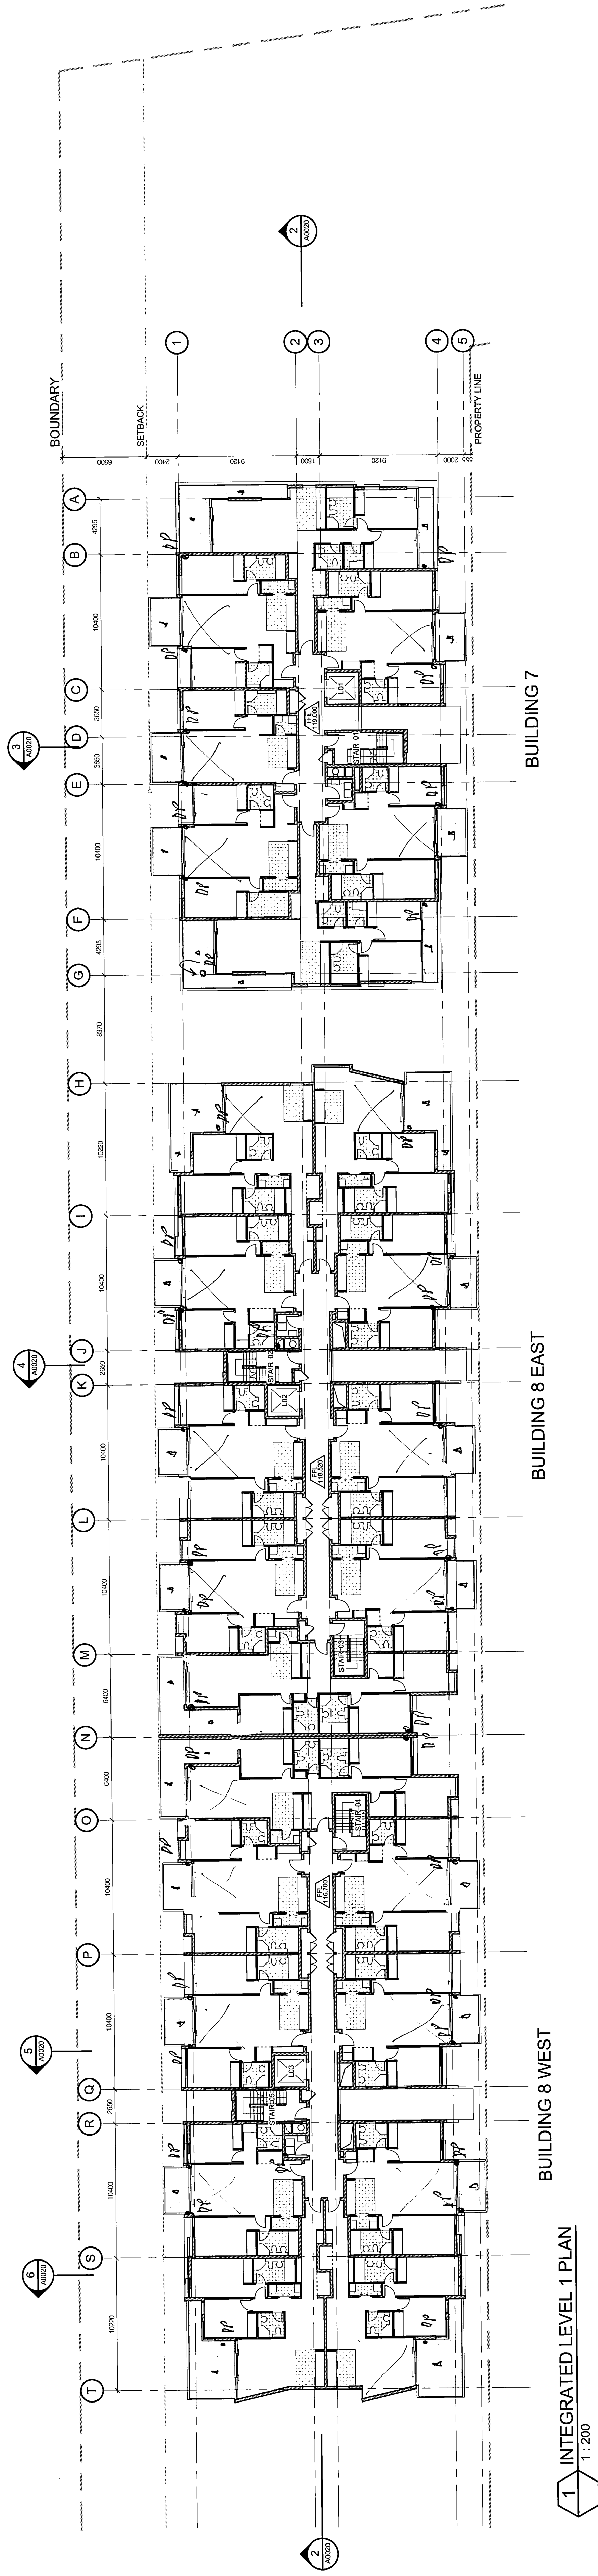

NOTE:

- Furniture layout shown indicative only.
- Site and Landscape shown for context only. Refer to Landscape Drawings.

Do not scale from drawings. Verify all dimensions and details from the original design documents. Copying or the reproduction of this drawing is strictly prohibited without the consent of People Group & Water P/L.

Revision	Revision	Key Plan	Consultants	Client	Architect	Project
17.11.10			Landscapes Architects Daylight/Solar Access Traffic Natures/Basis Acoustic	Mercer Apartments Pty Ltd Level 11, 528 Kent Street Sydney NSW 2000 Tel: 9944 0032 Fax: 9944 0033 www.mercer.com.au	PTW Architects Level 17, 9 Oatley Street Sydney NSW 2000 Tel: 9221 3744 Fax: 9221 3745 www.ptw.com.au	Epping Park 61 Mabbus Lane, Epping Stage 1 Building F-8 PROJECT APPLICATION