



DATE	REV	AMENDMENT	BY	CHKD
27.04.09	01	PRELIMINARY ISSUE	TDG	SXS
28.04.09	02	FOR INFORMATION	SMD	SXS

NOTES


1. MODIFICATION OF AERIAL CABLE SUBJECT TO DA CONDITIONS.
2. PROPOSED LEAD-IN GAS MAIN WORKS TO BE EXTENDED FROM EXISTING 75mm MAIN LOCATED IN MIDSON ROAD. PROPOSED GAS CONNECTION POINT TO GAS AUTHORITIES NEW LEAD-IN MAINS.
3. PROPOSED GAS CONNECTION POINT TO GAS AUTHORITIES NEW LEAD-IN MAINS.

LEGEND:

- SPARE CONDUIT TO BE UTILISED BY SERVICES IN THE FUTURE
- CH — CONSUMER MAINS CABLING IN CONDUITS
- COMMS — COMMUNICATIONS CABLE IN CONDUITS
- HV — HIGH VOLTAGE CABLING IN CONDUITS
- EAGH — EXISTING AUTHORITY GAS MAIN
- GAS — PROPOSED GAS MAIN
- Ⓟ PIT
- Ⓧ PILLAR
- Ⓐ STREET LIGHT MOUNTED ON 4m POLE - EQUIVALENT TO BEGA / FAGERHULT COMPLETE WITH 50/70W METAL HALOGEN LAMP
- Ⓜ BLOCK MAIN SWITCHBOARD
- Ⓜ BLOCK MAIN DISTRIBUTION FRAME
- Ⓜ SITE MAIN SWITCHBOARD
- Ⓧ SUBSTATION

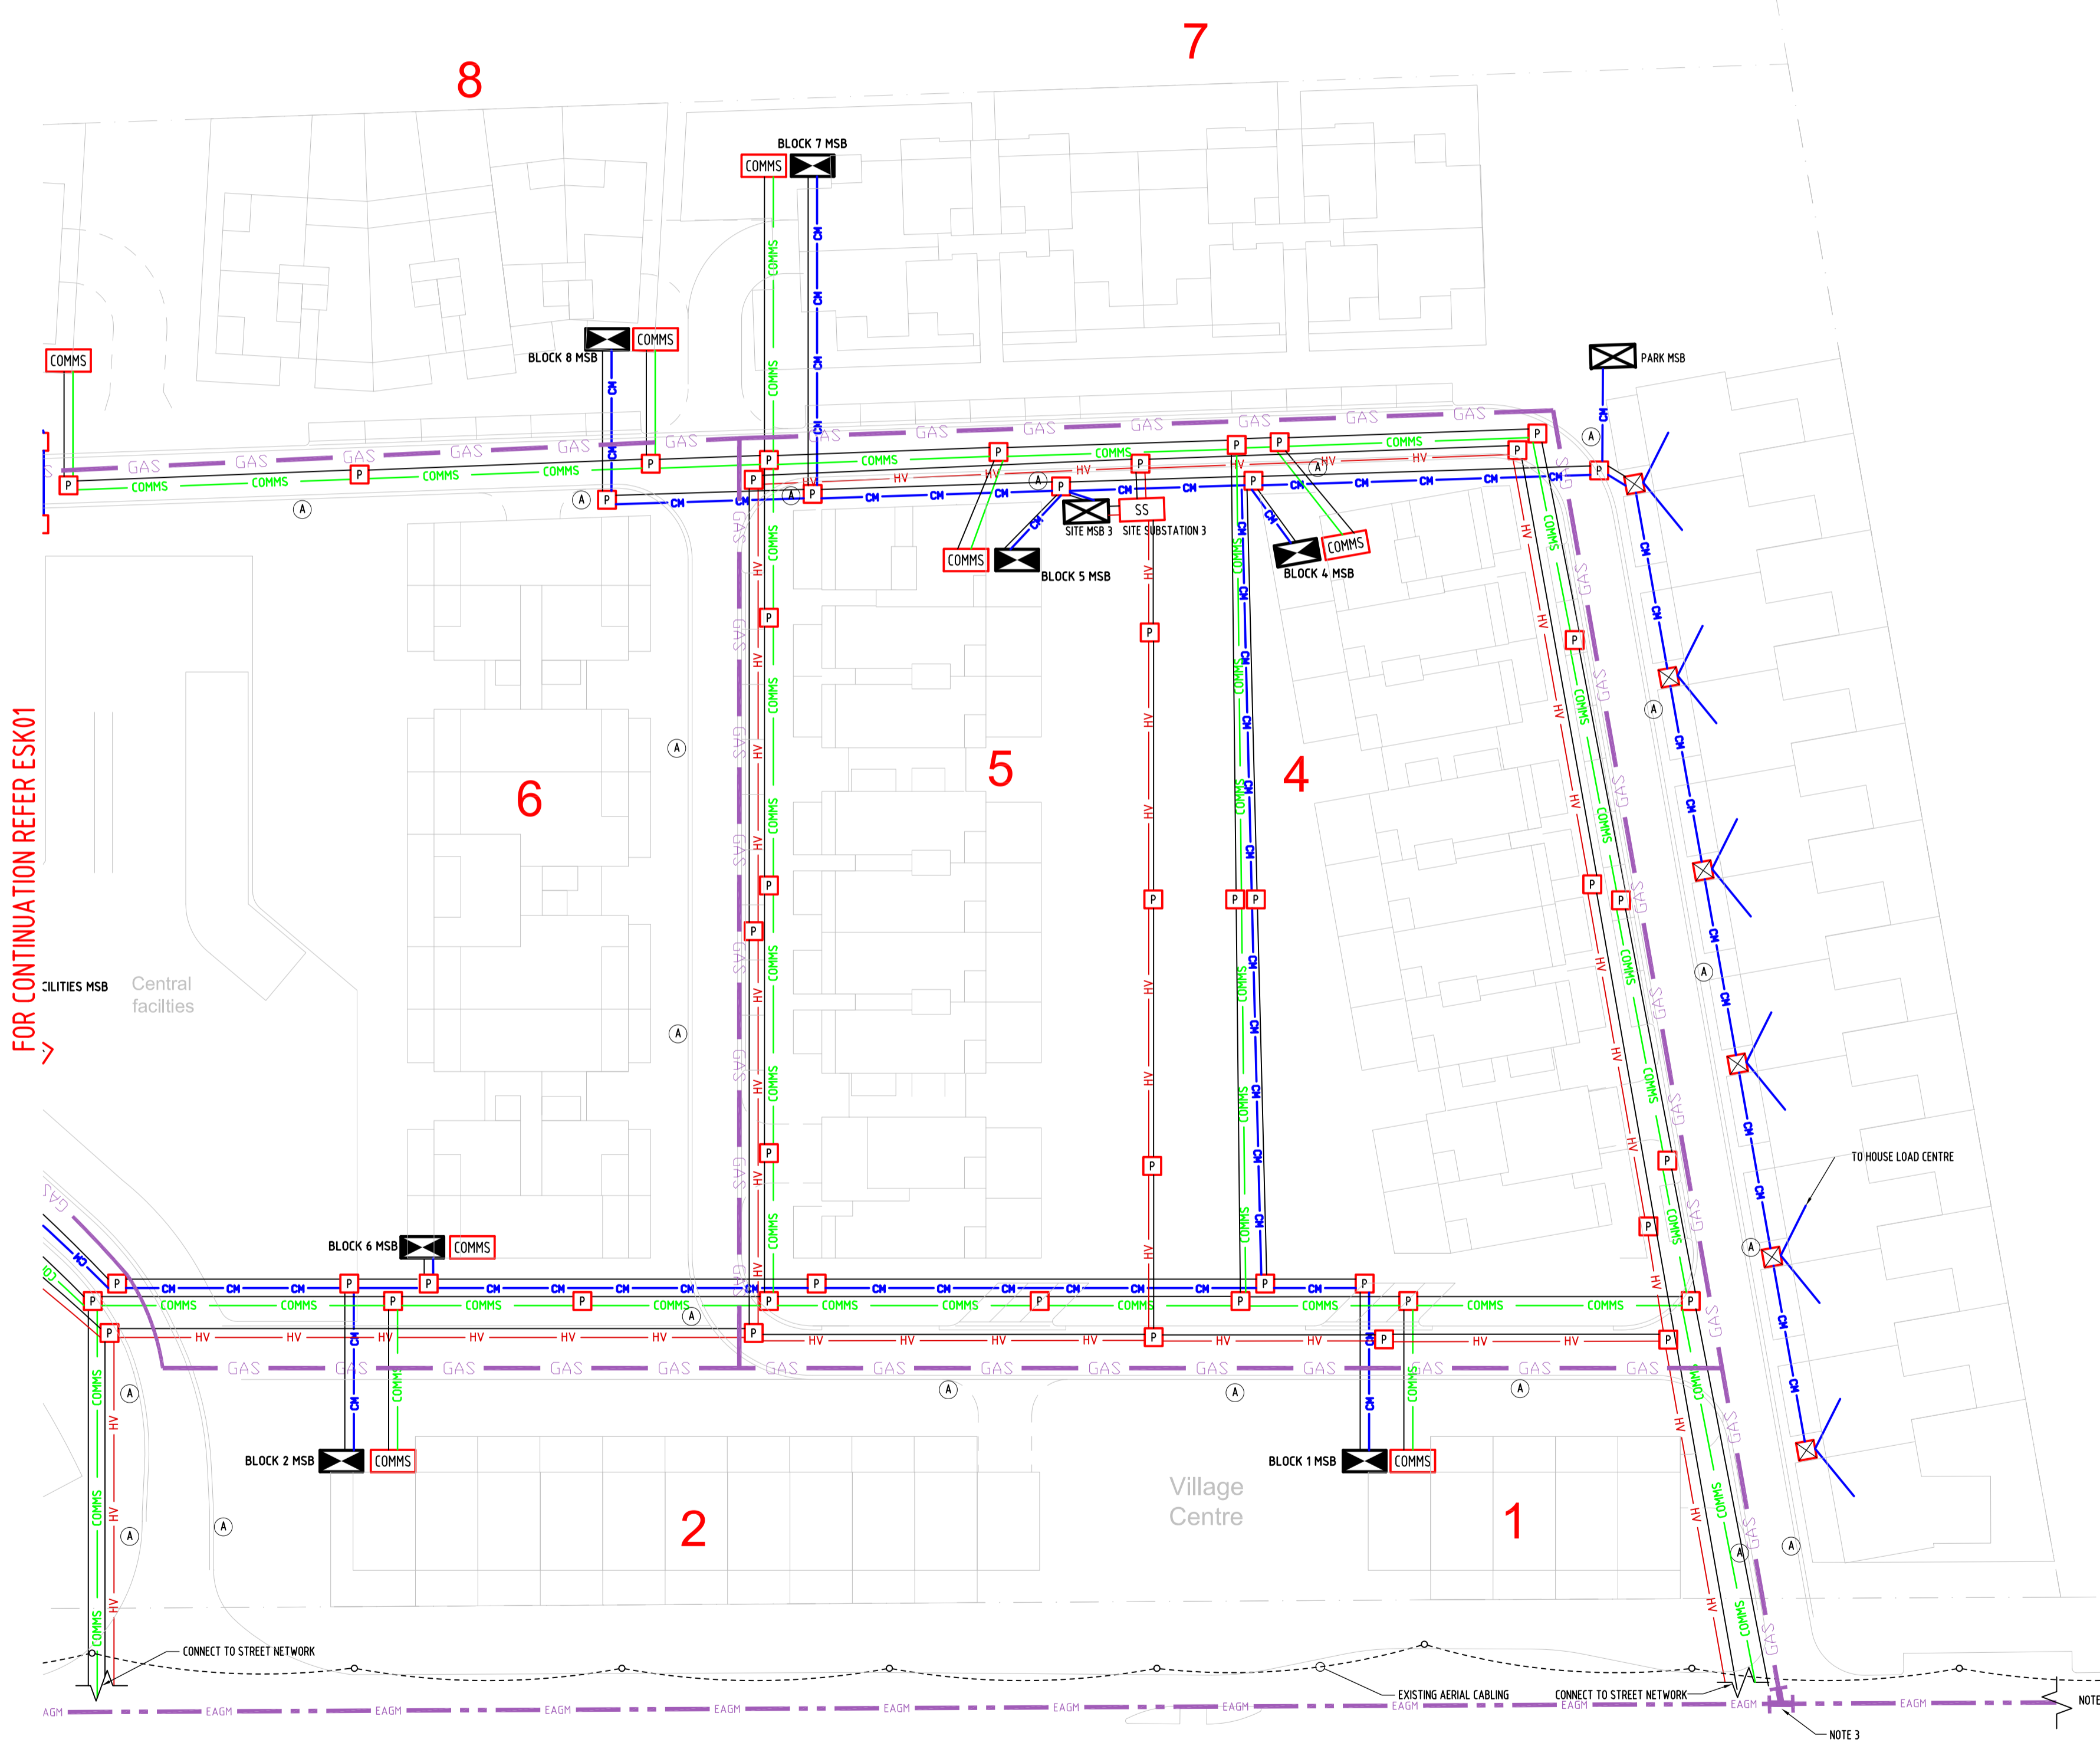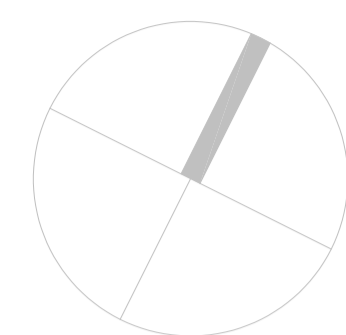

FOR CONTINUATION REFER ESK01

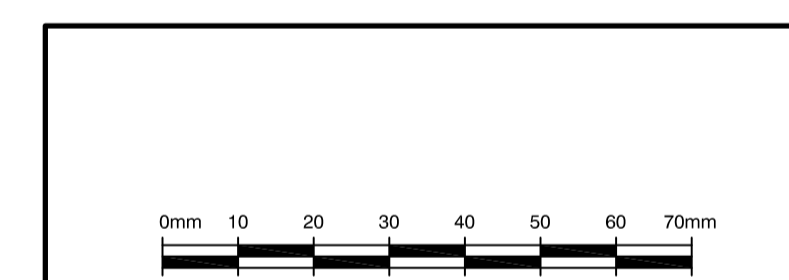

REFERENCE COORDINATION DRAWINGS			
DESCRIPTION	DRAWING NO.	REV	CHKD

Lincolne Scott
 Consulting Engineers
 Adelaide Auckland Bangkok
 Brisbane Cairns Canberra
 Honolulu Melbourne Perth
 San Diego Singapore Sydney

Level 1 41 McLaren Street
 PO Box 6245 North Sydney
 New South Wales 2060 Australia
 Telephone 61 2 9887 9900
 Facsimile 61 2 9857 4127
 sydney@lincolnescott.com

PROJECT
EPPING PARK

CLIENT
 SYDNEY BROADCAST PROPERTY PTY LTD

DATE	27.04.09	DRAWN	TDG
SCALE	1:500	CHECKED	SXS
SHEET SIZE	A1	APPROVED	SXS

CAD FILE J:\Projects\MIS LS Projects SYD09xxx\SYD0901100 EPPING PARK

TITLE
**ELECTRICAL, COMMUNICATION & GAS
 SITE INFRASTRUCTURE**

PROJECT NO.	DRAWING NO.	REVISION
SYD SYD0901100	ESK02	02

NOT FOR CONSTRUCTION