




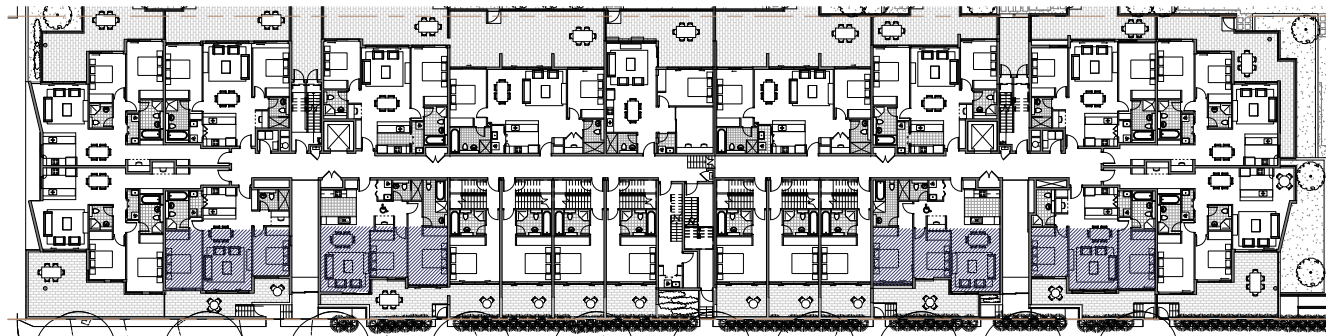

BUILDING 8 LEVEL G PLAN

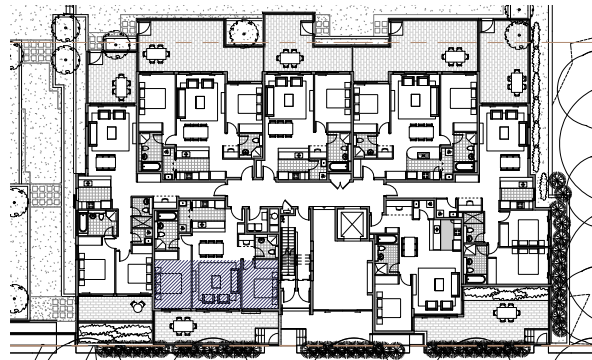


BUILDING 7 LEVEL G PLAN

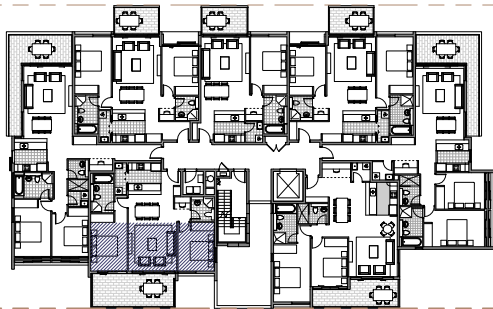


BUILDING 7 LEVEL 2 PLAN




BUILDING 7 LEVEL 4 PLAN

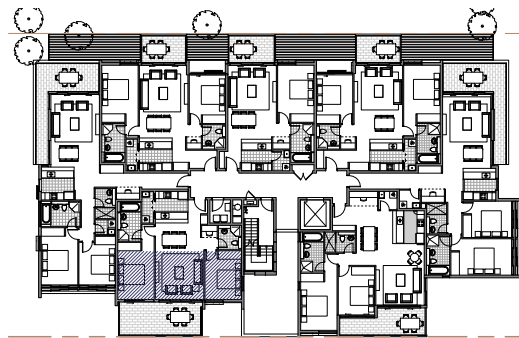


BUILDING 7 LEVEL 1 PLAN

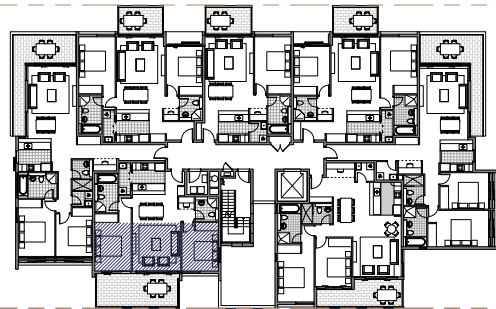


BUILDING 7 LEVEL 3 PLAN

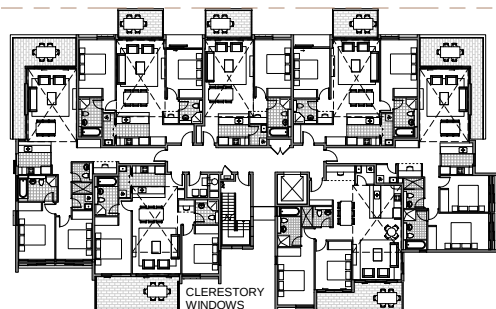


BUILDING 7 LEVEL 5 PLAN

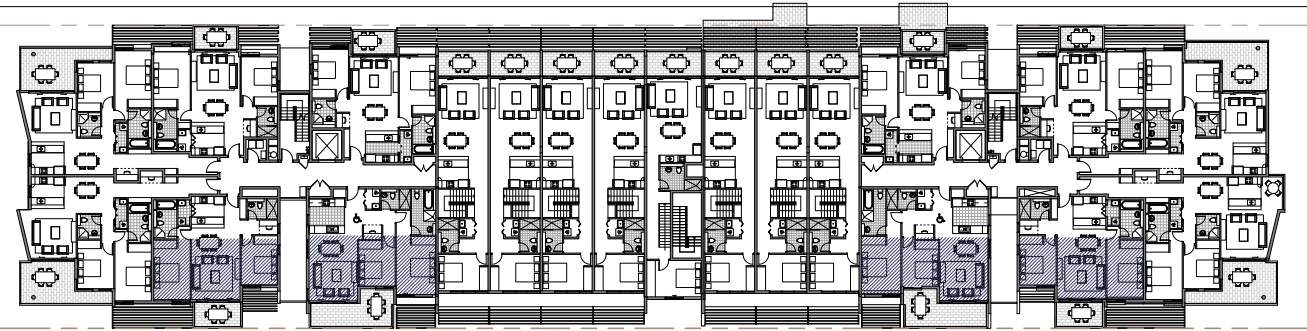


BUILDING 8 LEVEL 1 PLAN

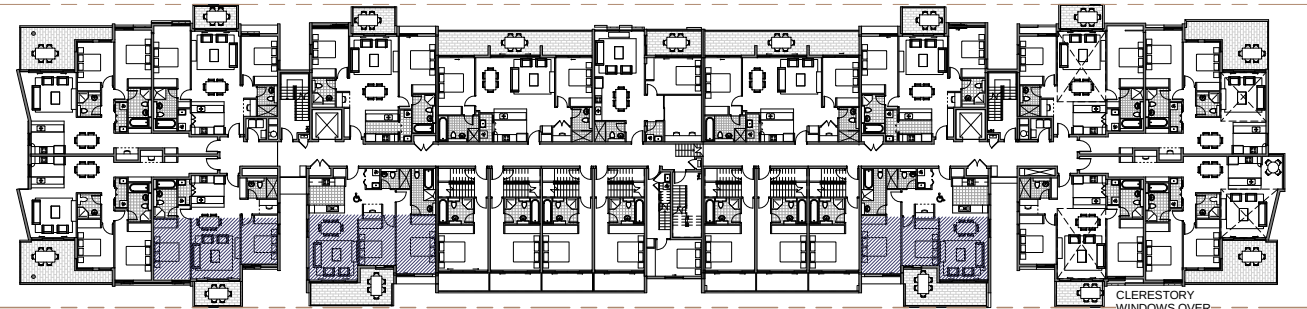


BUILDING 8 LEVEL 2 PLAN

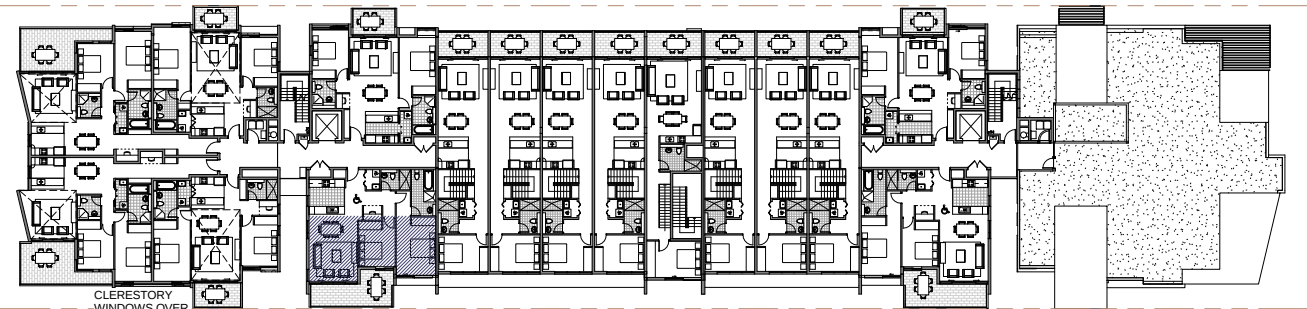

BUILDING 8 LEVEL 3 PLAN

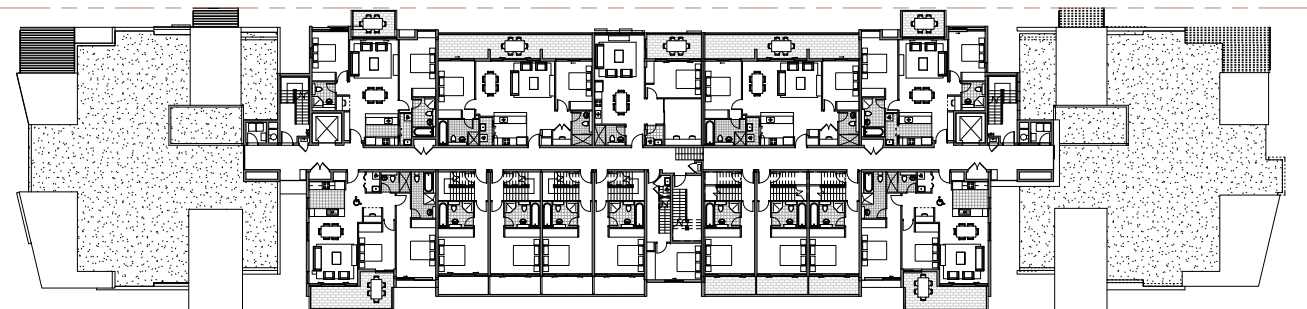

BUILDING 8 LEVEL 4 PLAN

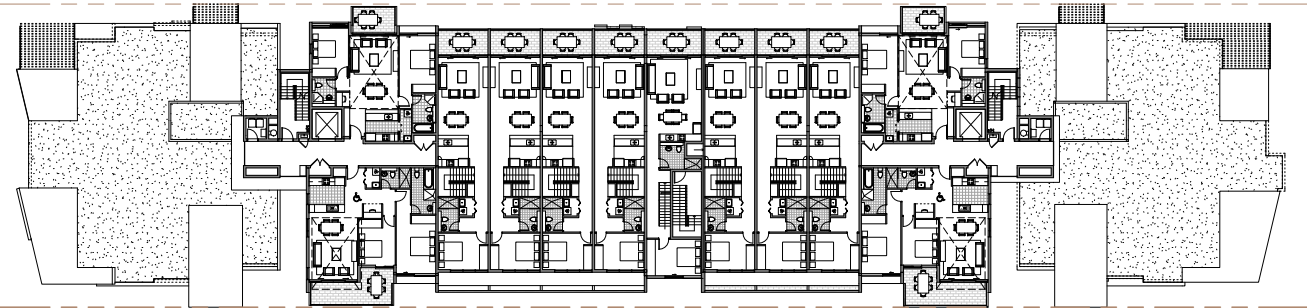

BUILDING 8 LEVEL 5 PLAN

SOUTH ASPECT APARTMENT STUDY



SOUTH ASPECT

BUILDING 7

5/42 = 12%

BUILDING 8

12/42 = 14%

Revision

Revision

Revision

Key Plan

Consultants

Landscape Architects

Daylight/Solar Access

Traffic

Natural/Basis

Acoustic

Start Associates

Heggies

Transport and Traffic Planning Associates

Efficient Living

Acoustic Logic

Suite 91, Level 5, 330 Watlie Street, Ultimo NSW 2007

2 Lincon Street, Lane Cove NSW 2066

Suite 603, Level 6, 282 Victoria Avenue, Chatswood NSW 2067

24B/176 South Creek Road, Cromer NSW 2099

9 Sarah Street, Mascot NSW 2020

Tel: 9211 3744

Tel: 9427 8100

Tel: 9411 5660

Tel: 9944 0332

Tel: 8338 9888

Client

Merton Apartments Pty Ltd

Level 11, 528 Kent Street

Sydney NSW 2000

T (02) 92872888

F (02) 92872777

www.merton.com.au

Architect

PTW Architects

Level 17, 9 Castlereagh St

Sydney NSW Australia 2000

T 612 9235 5877

F 612 9235 4139

www.ptw.com.au

PTW

Title Diagram-South Aspect

Scale 1:200 @ A0

Scale 1:100 @ A0

Drawing

Project

PROJ NO 209 001

SCALE: 1:200 @A0

DATE: 10/2010

APPROVED PSC

Approved

Epping Park

61 Mable Lane, Epping

Stage 1 (Building 7+8)

A8603

PROJECT

APPLICATION

Do not scale from drawings. Verify all dimensions on site before commencing work. Copying or the reproduction of this drawing is strictly prohibited without the consent of Peddie Thorp & Walker Pty.

PROJECT APPLICATION RE-ISSUE
RE-ISSUE FOR DCP APPROVAL

25.03.2011
01.04.2011

