

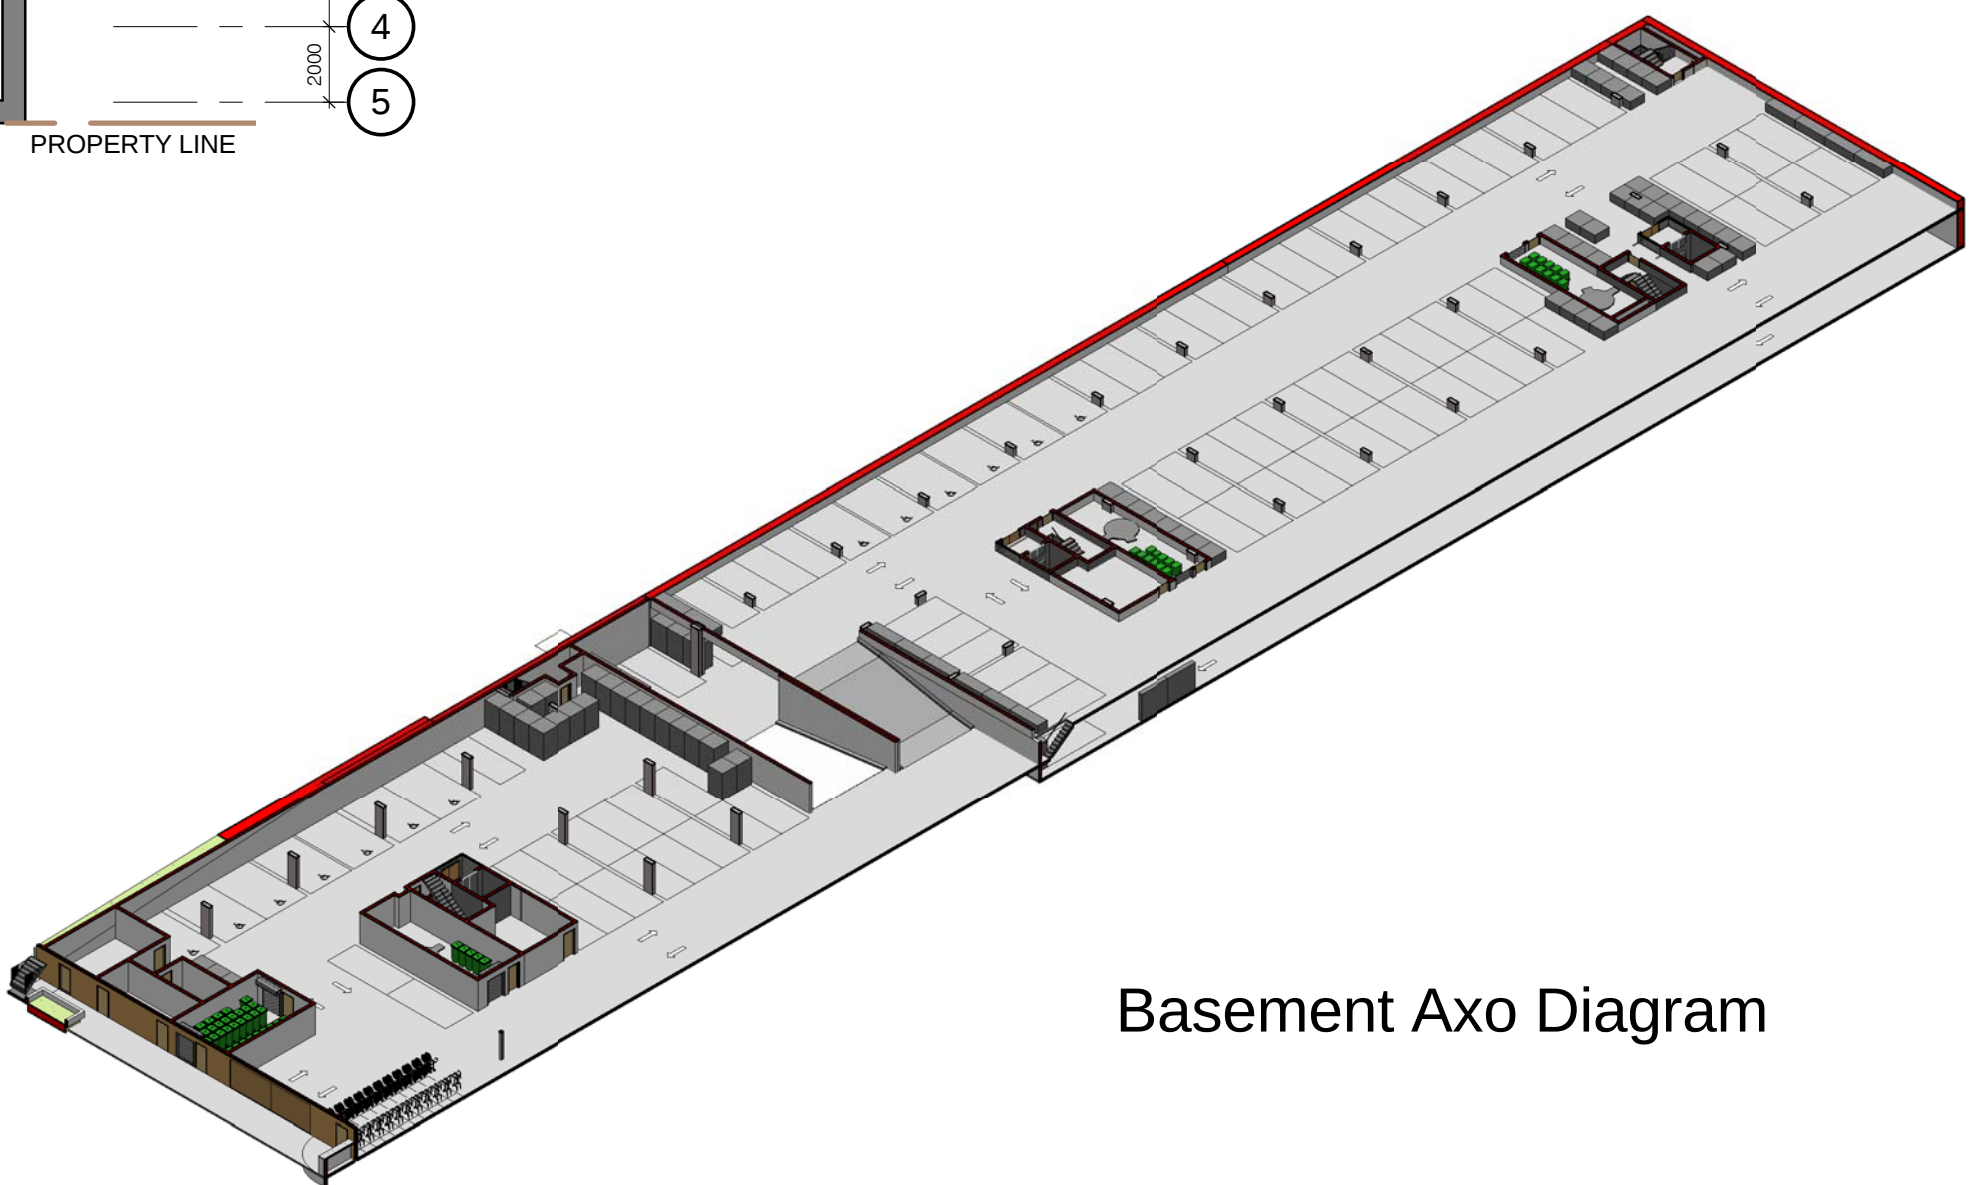


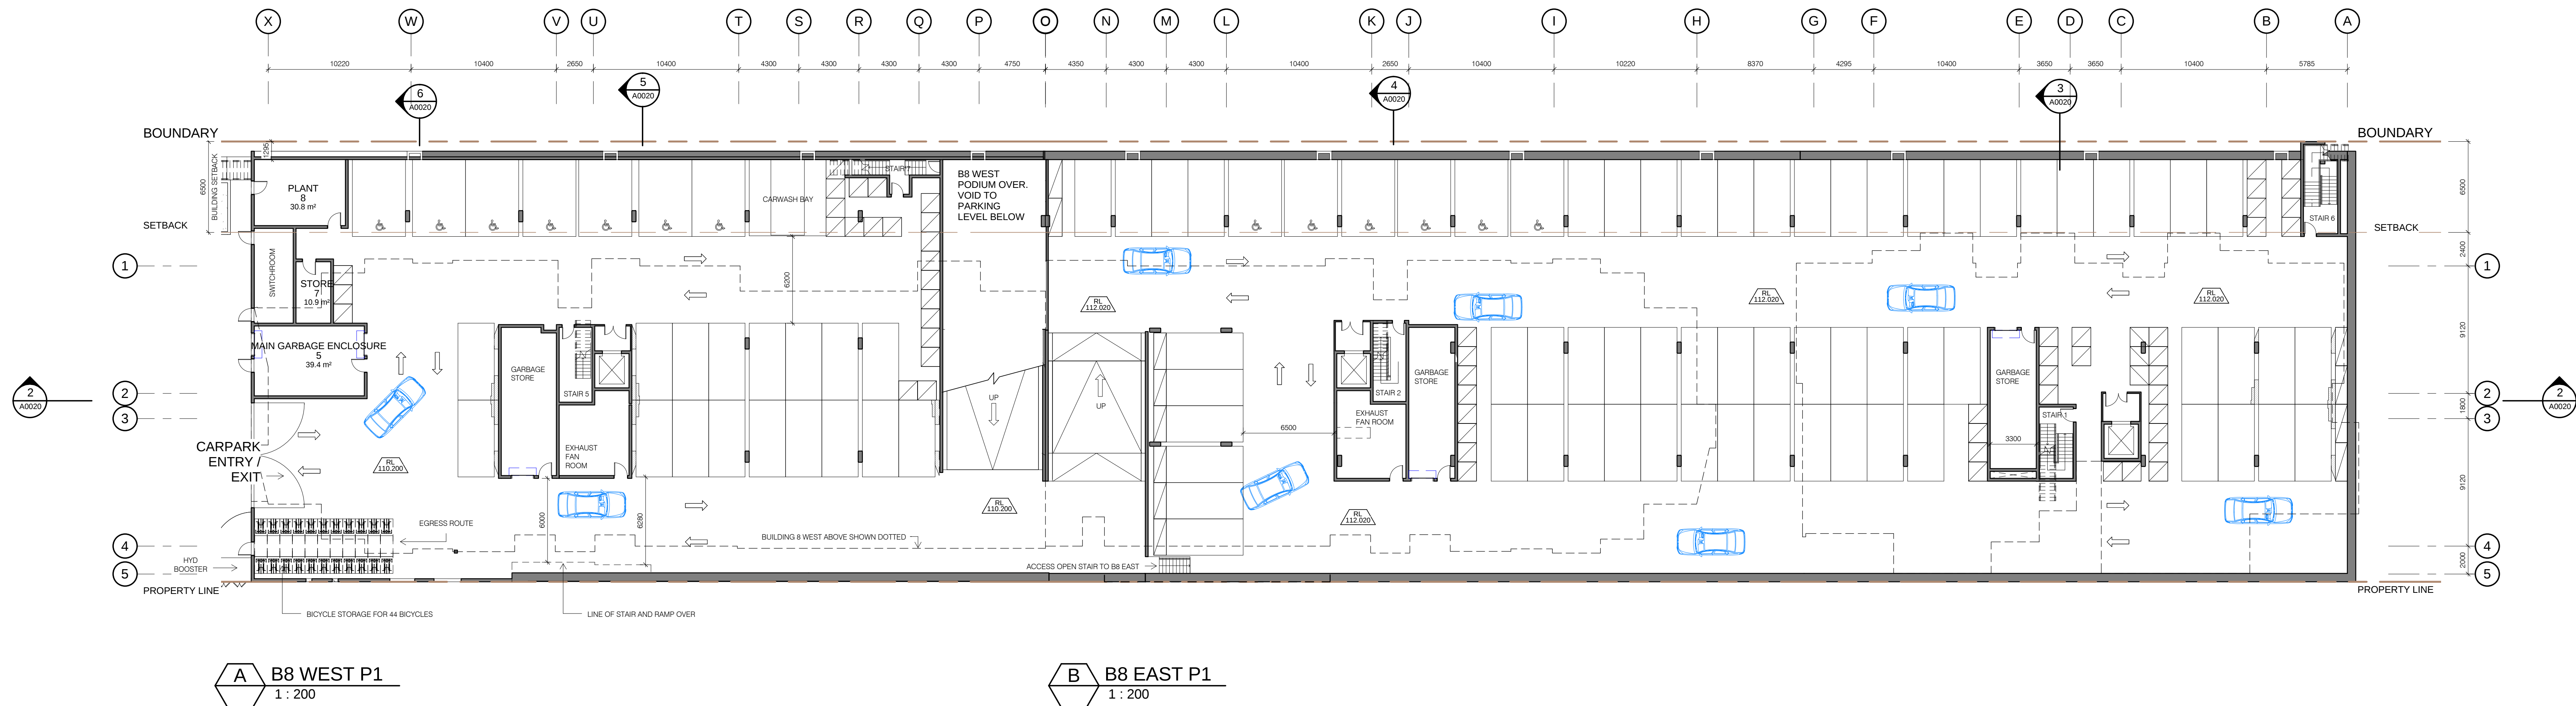

Basement Axo Diagram

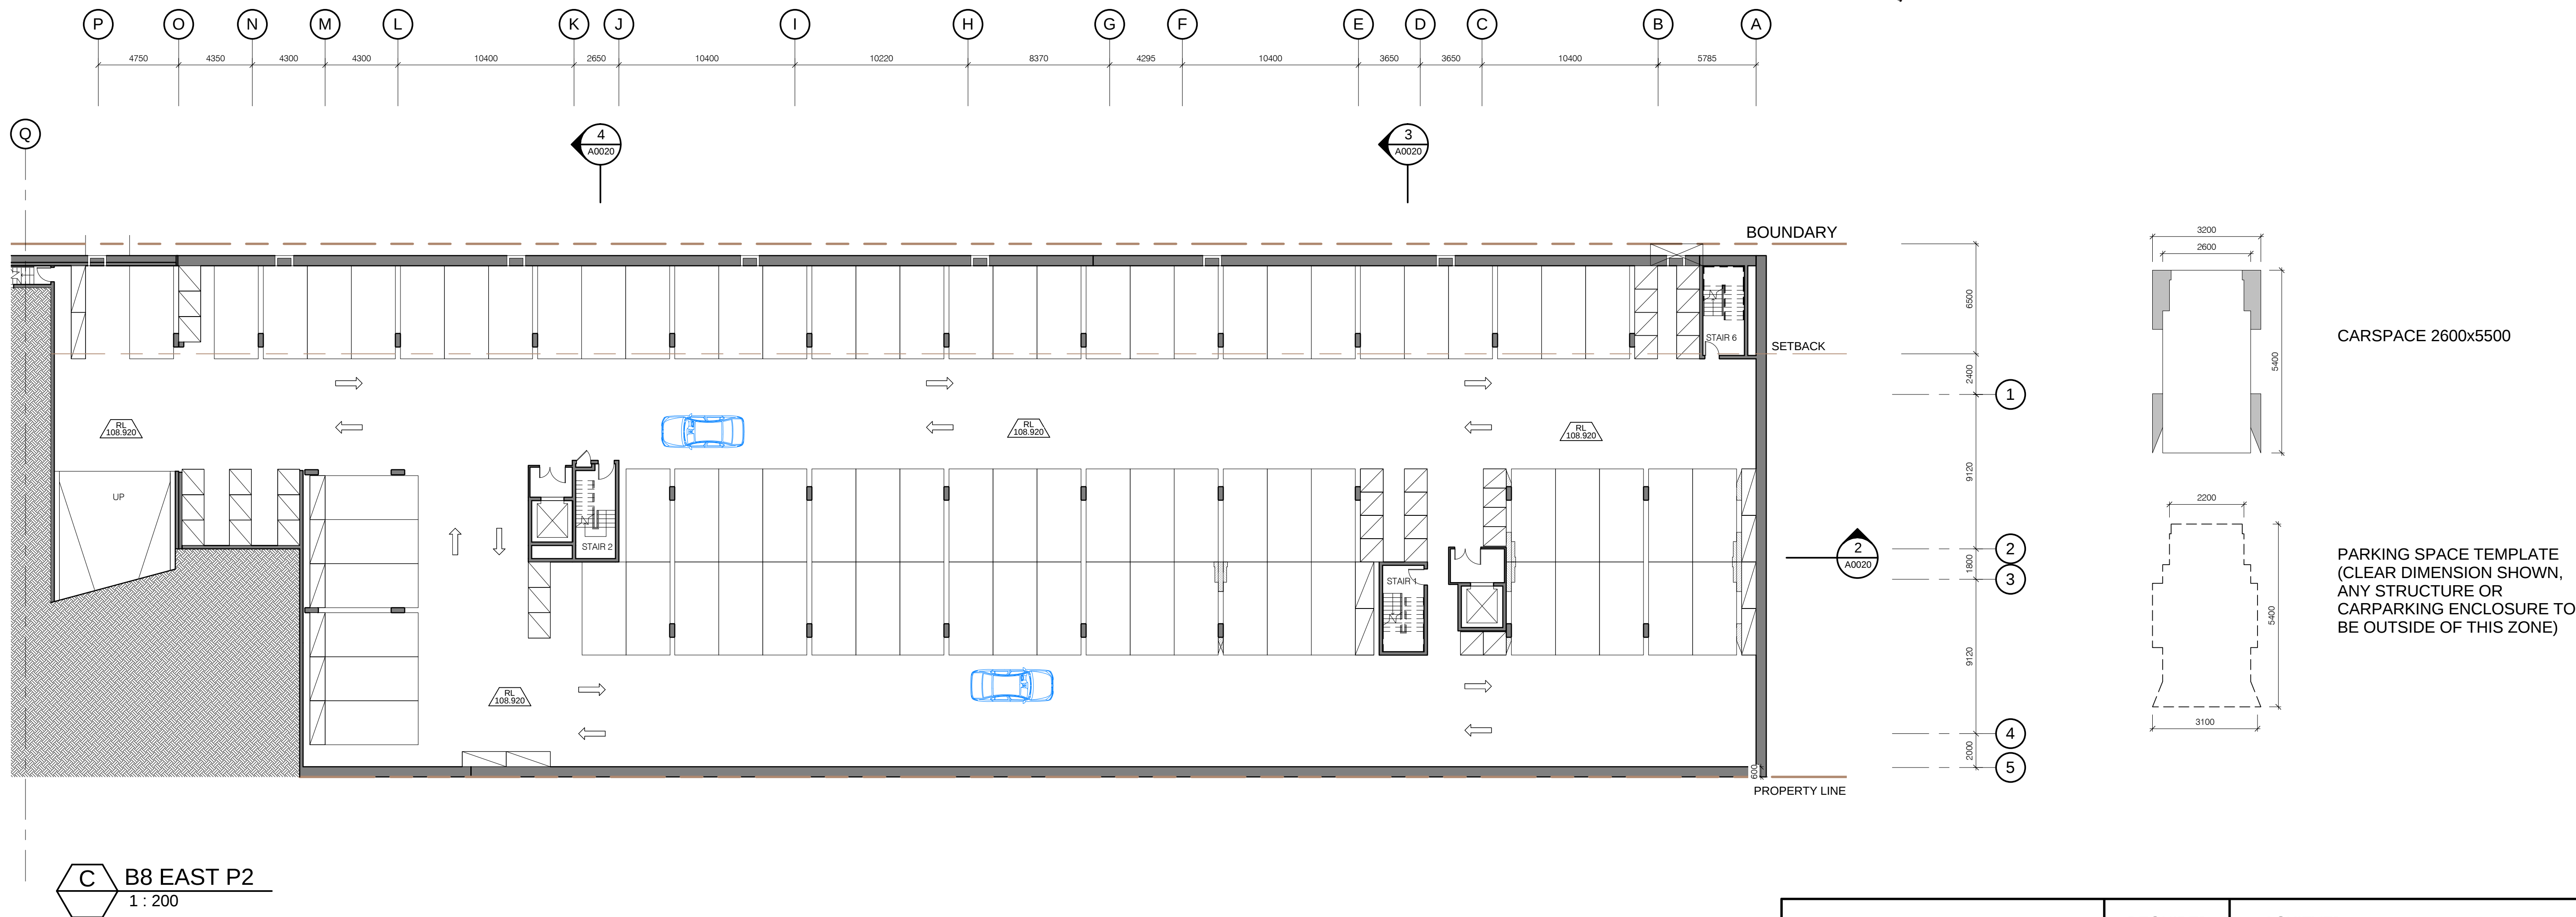

	REQUIRED	ACHIEVED
• TOTAL APARTMENT UNITS	127	
• TOTAL RESIDENT CARPARKING	157	157 (INCLUDES 13 DISABLED SPACES)
• TOTAL VISITOR PARKING	26	26 (17 OFF-STREET BASEMENT + 9 ON-STREET)
• CAR WASH BAY	1	1 (INCLUDED IN VISITOR PARKING COUNT)
TOTAL	174	174

• BICYCLE PARKING	43	44
-------------------	----	----

- NOTE:**
- Furniture layout shown indicative only.
 - Site and Landscape shown for context only. Refer to Landscape Drawings .