


1 SECTION B - BUILDING 7
1 : 100

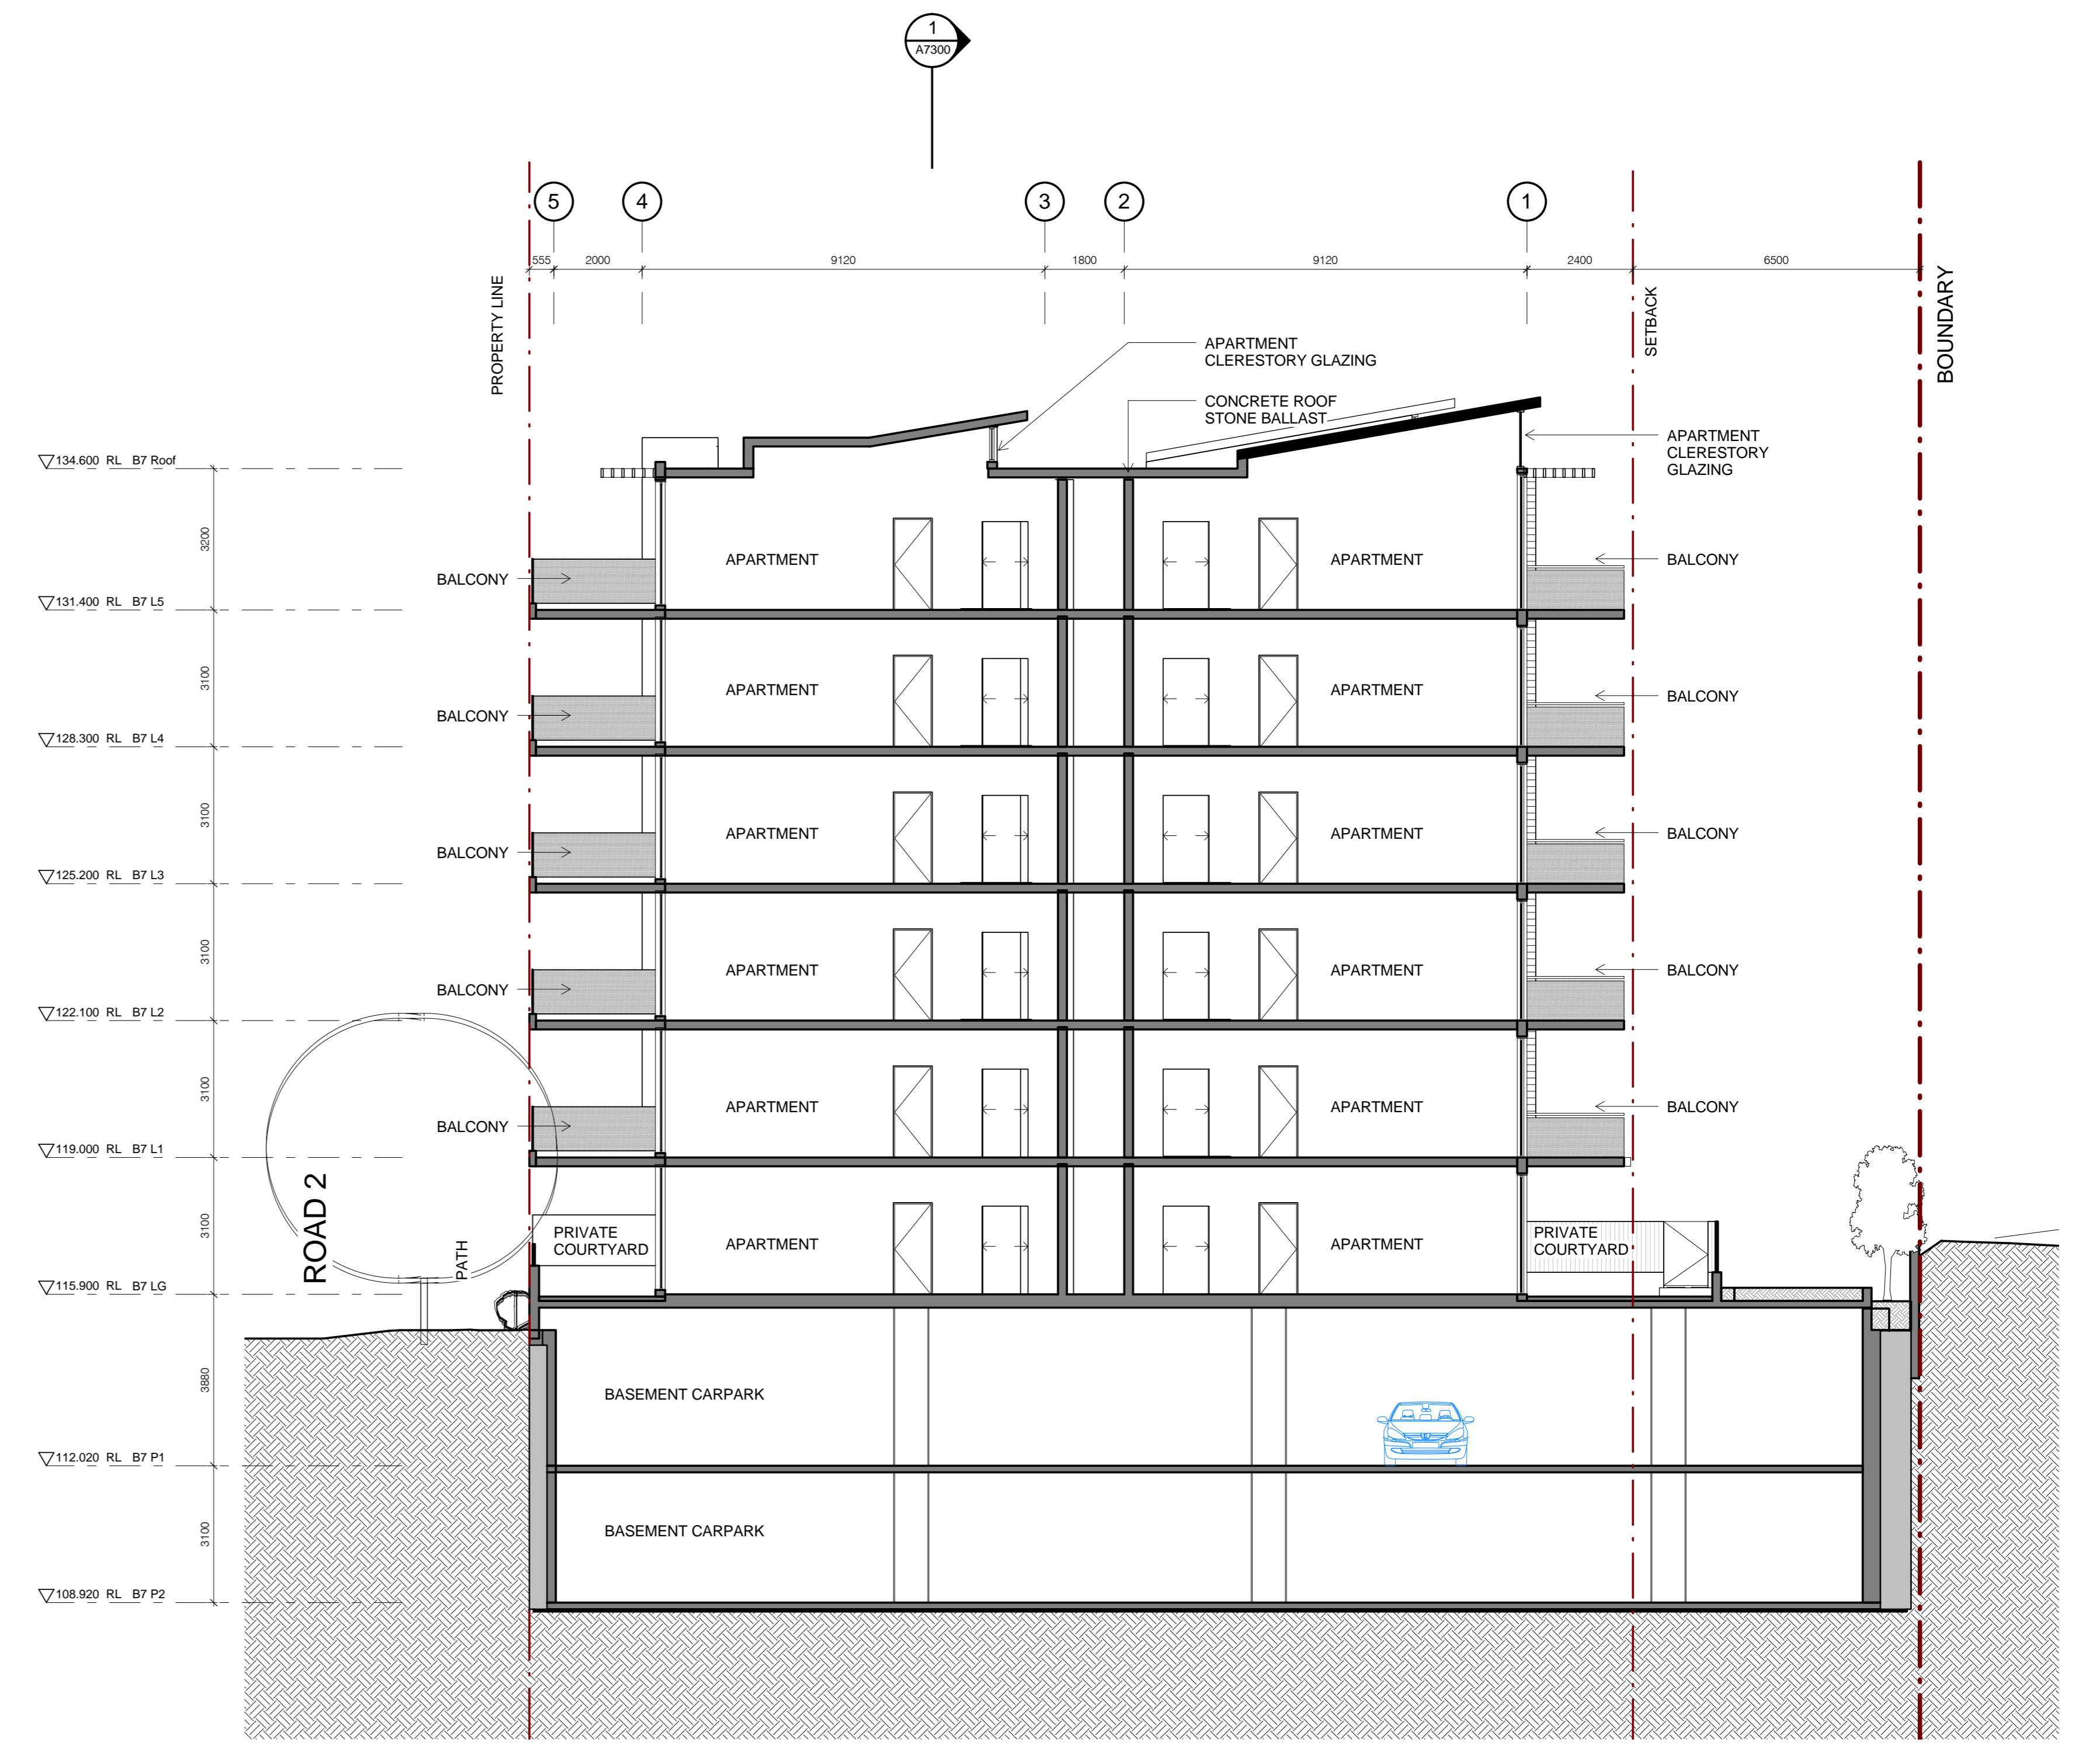

2 SECTION C - BUILDING 7
1 : 100

NOTE:

1. Furniture layout shown indicative only.
2. Site and Landscape shown for context only. Refer to Landscape Drawings .